


12/14/2021 12:04:29 PM
R:\Dwg\Decon Development, LLC\Central City Apartments\Civil\Plots\C2.2 Striping-Signage.dwg, (Layout1 tab)

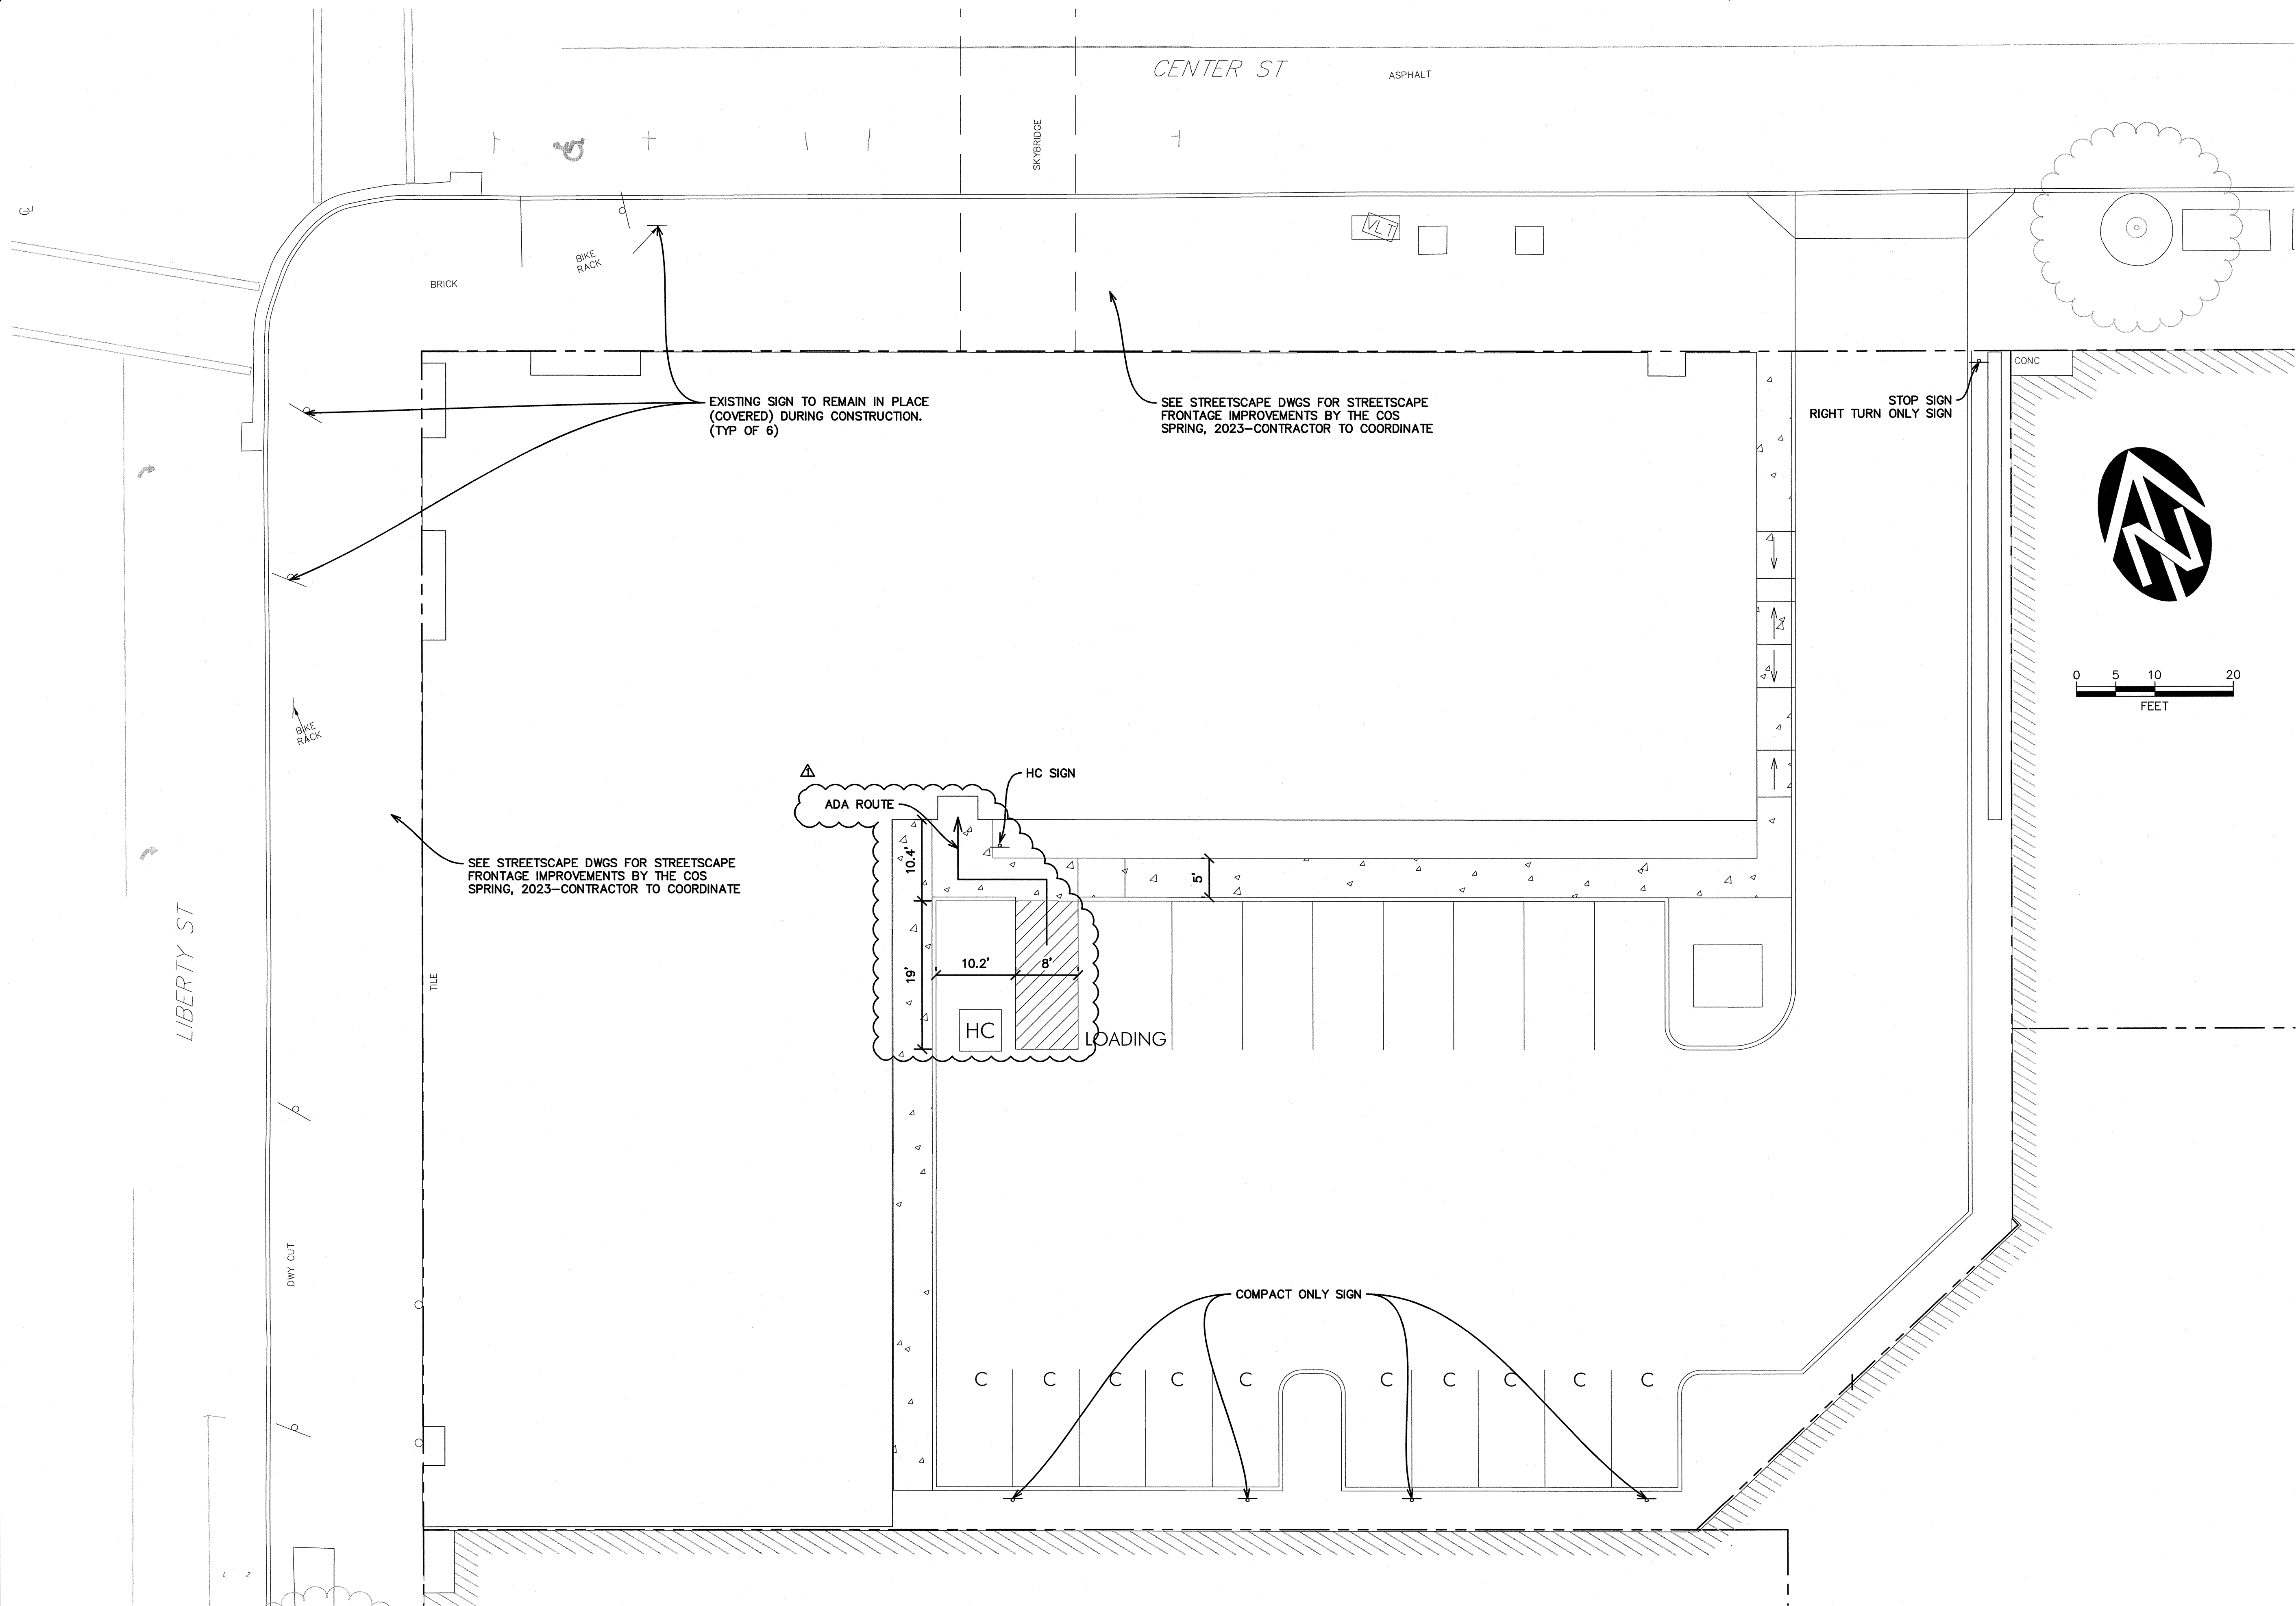

DEACON DEVELOPMENT, LLC		DRAWING	
CENTRAL CITY APARTMENTS		C2.2	
STRIPING & SIGNAGE PLAN		JOB NUMBER	
3302.0000.0			

WESTTECH ENGINEERING, INC. CONSULTING ENGINEERS AND PLANNERS 3841 Fairview Industrial Dr., S.E., Suite 100, Salem, OR 97302 Phone: (503) 555-2474 Fax: (503) 555-3986 E-mail: westech@westech-eng.com		REGISTERED PROFESSIONAL ENGINEER OREGON JUL 16, 2018 STEVEN A. WEST REVIEW: 4/30/2022			
VERIFY SCALE BAR IS ONE INCH ON ORIGINAL DRAWING IF NOT ONE INCH ON THIS SHEET, ADJUST SCALES ACCORDINGLY		DATE: JUL 2021			
DSN.	SAW	3	12/13/21	CITY COMMENTS/COORD. W/ STREETSCAPE	AR
DRN.	AR	2	11/05/21	PER CITY COMMENTS	AR
CLD.	SAW	1	09/29/21	ADDED ADA ROUTE INTO BLDG DESCRIPTION	BY
		NO.	DATE	REVISIONS	