



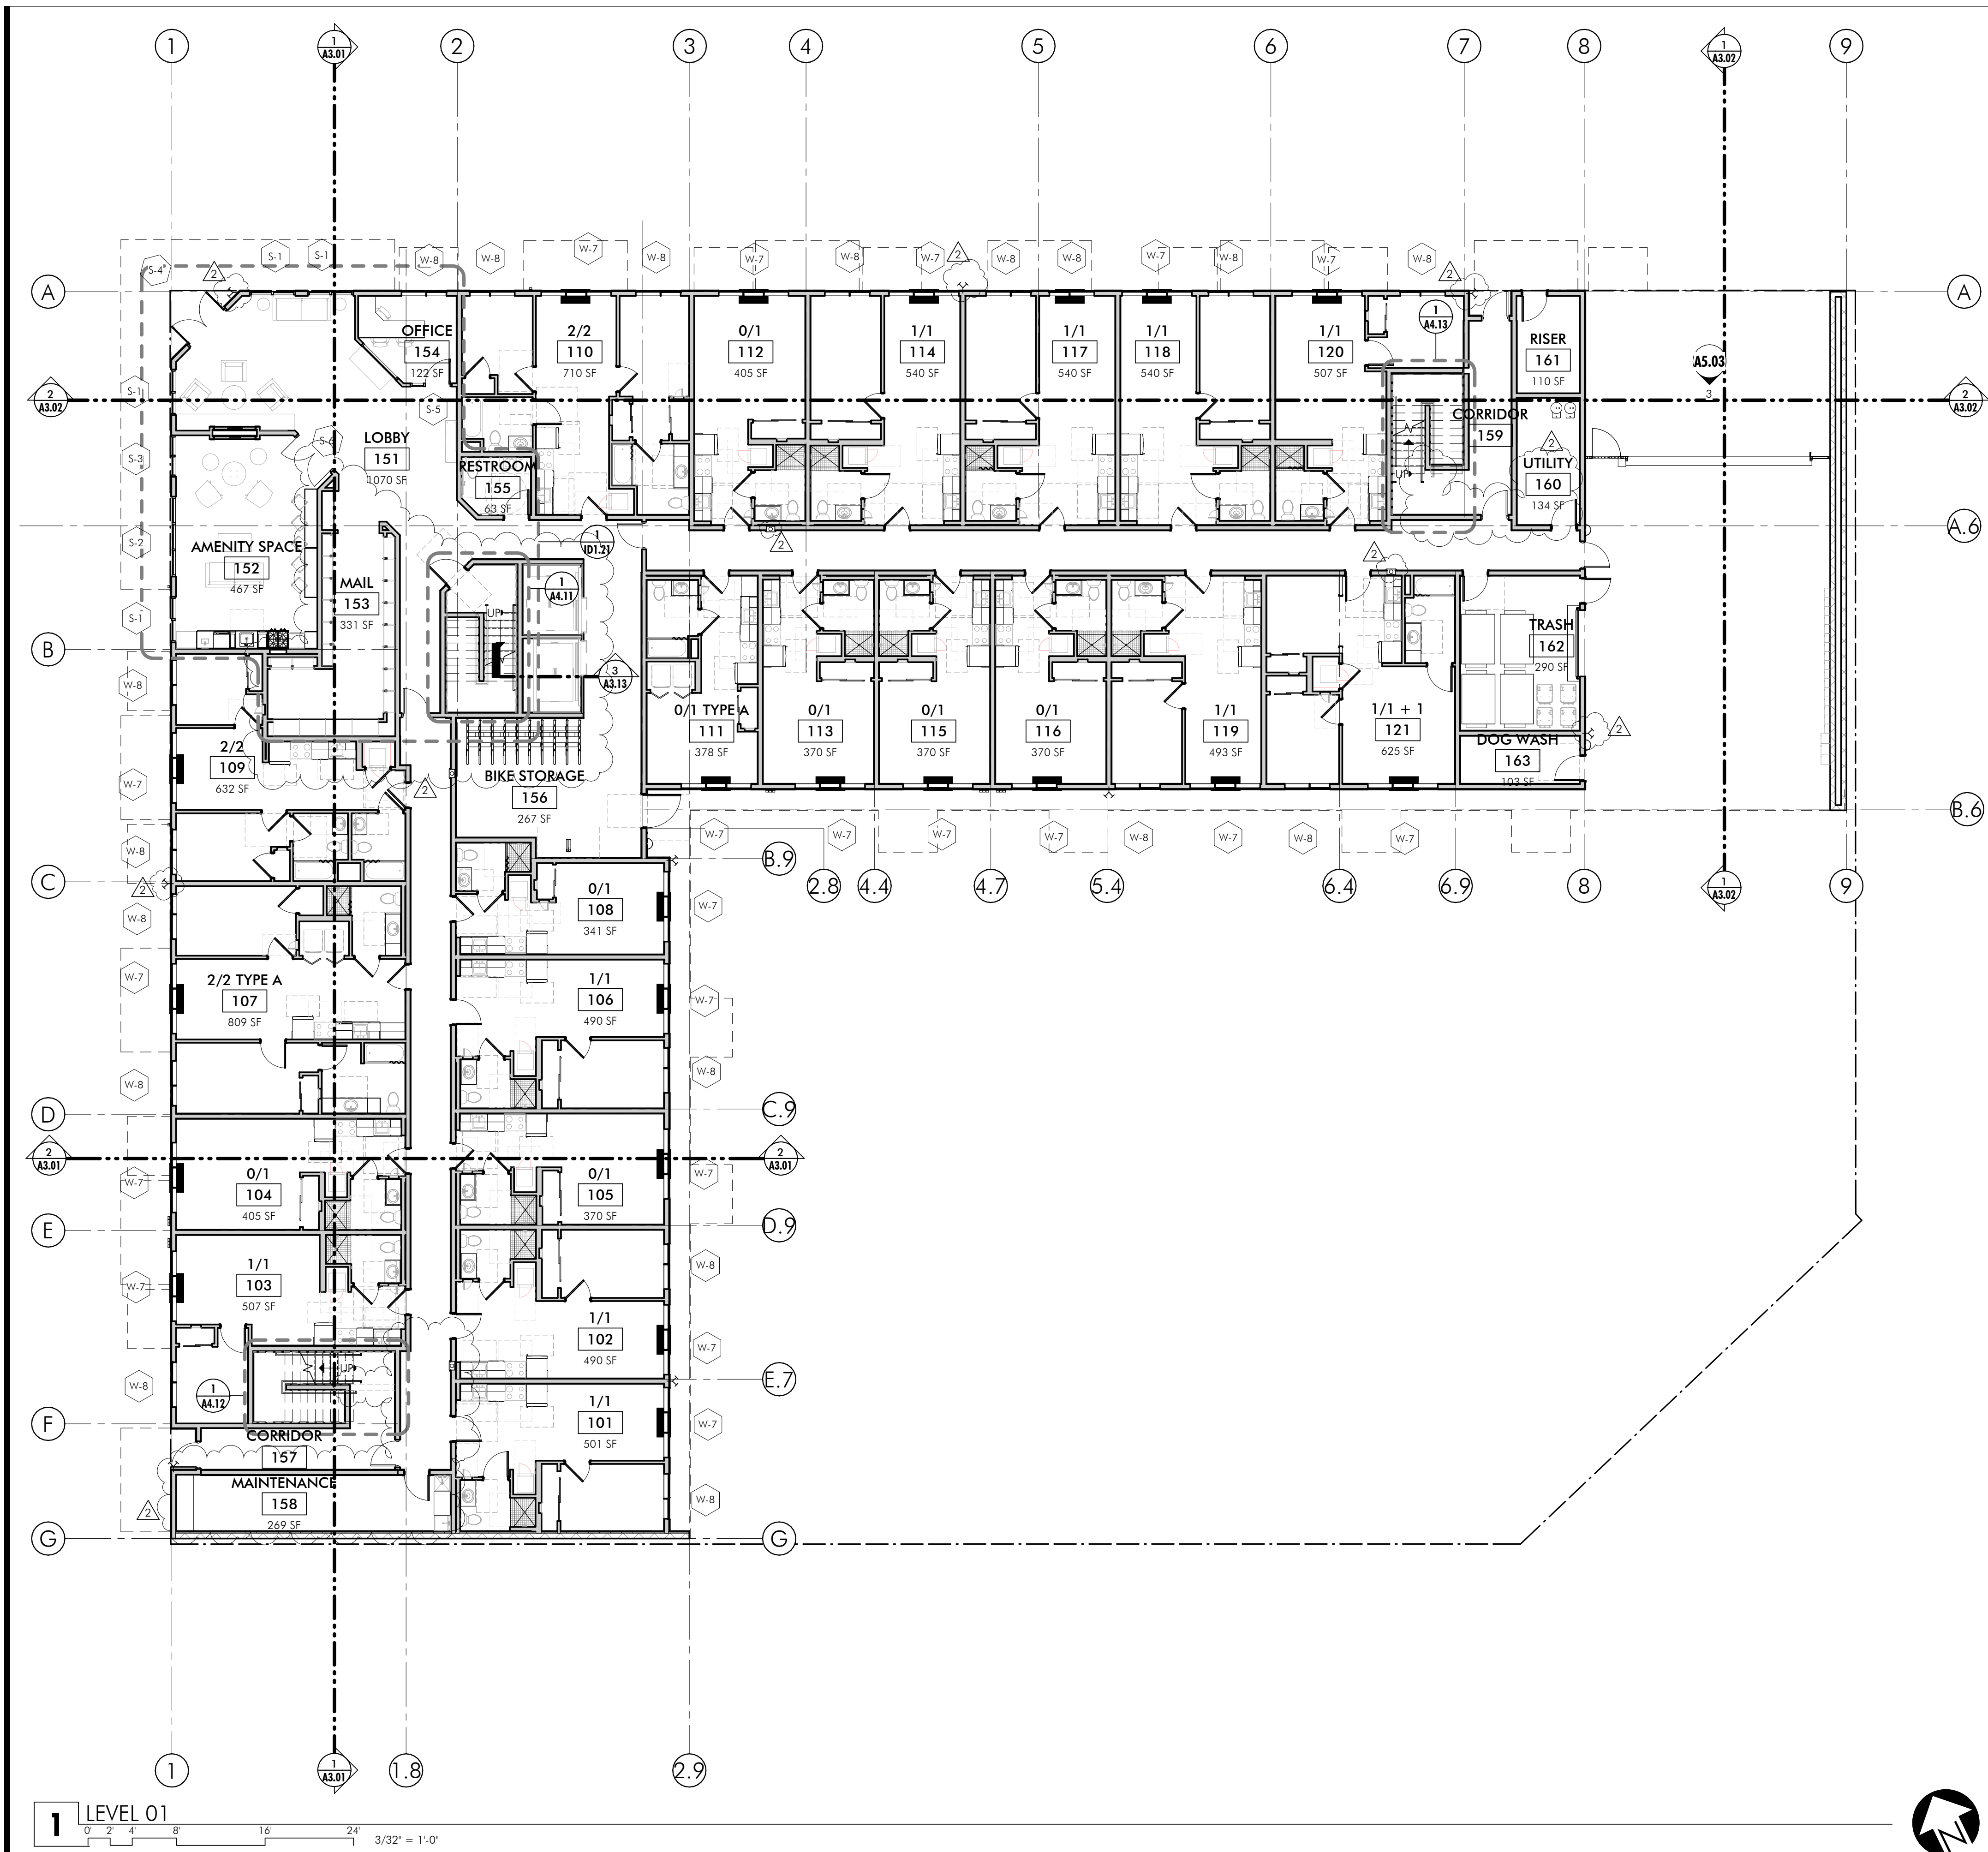

PLAN LEGEND:

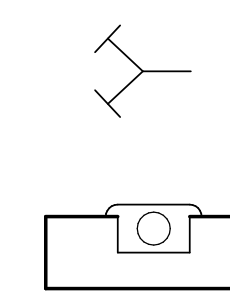

HOSE BIB.

SEMI-RECESSED FIRE EXTINGUISHER CABINET W/ 2A-10BC EXTINGUISHER.

275 COURT ST. NE
SALEM, OR 97301-3442
P: 503.390.6500
www.studio3architecture.com




IN THE EVENT CONFLICTS ARE DISCOVERED BETWEEN THE ORIGINAL SIGNED AND SEALED DOCUMENTS PREPARED BY THE ARCHITECTS AND/OR THEIR CONSULTANTS, AND ANY COPY OF THE DOCUMENTS TRANSMITTED BY MAIL, FAX, ELECTRONICALLY OR OTHERWISE, THE ORIGINAL SIGNED AND SEALED DOCUMENTS SHALL GOVERN.

PROJECT # 2021-110
DATE: 09/29/2021
REVISIONS
1 11/23/21 REV 1
2 01/20/22 REV 2

NEW APARTMENT BUILDING
CENTRAL CITY
424 CENTER ST. NE SALEM, OREGON 97301

SHEET:

A1.21

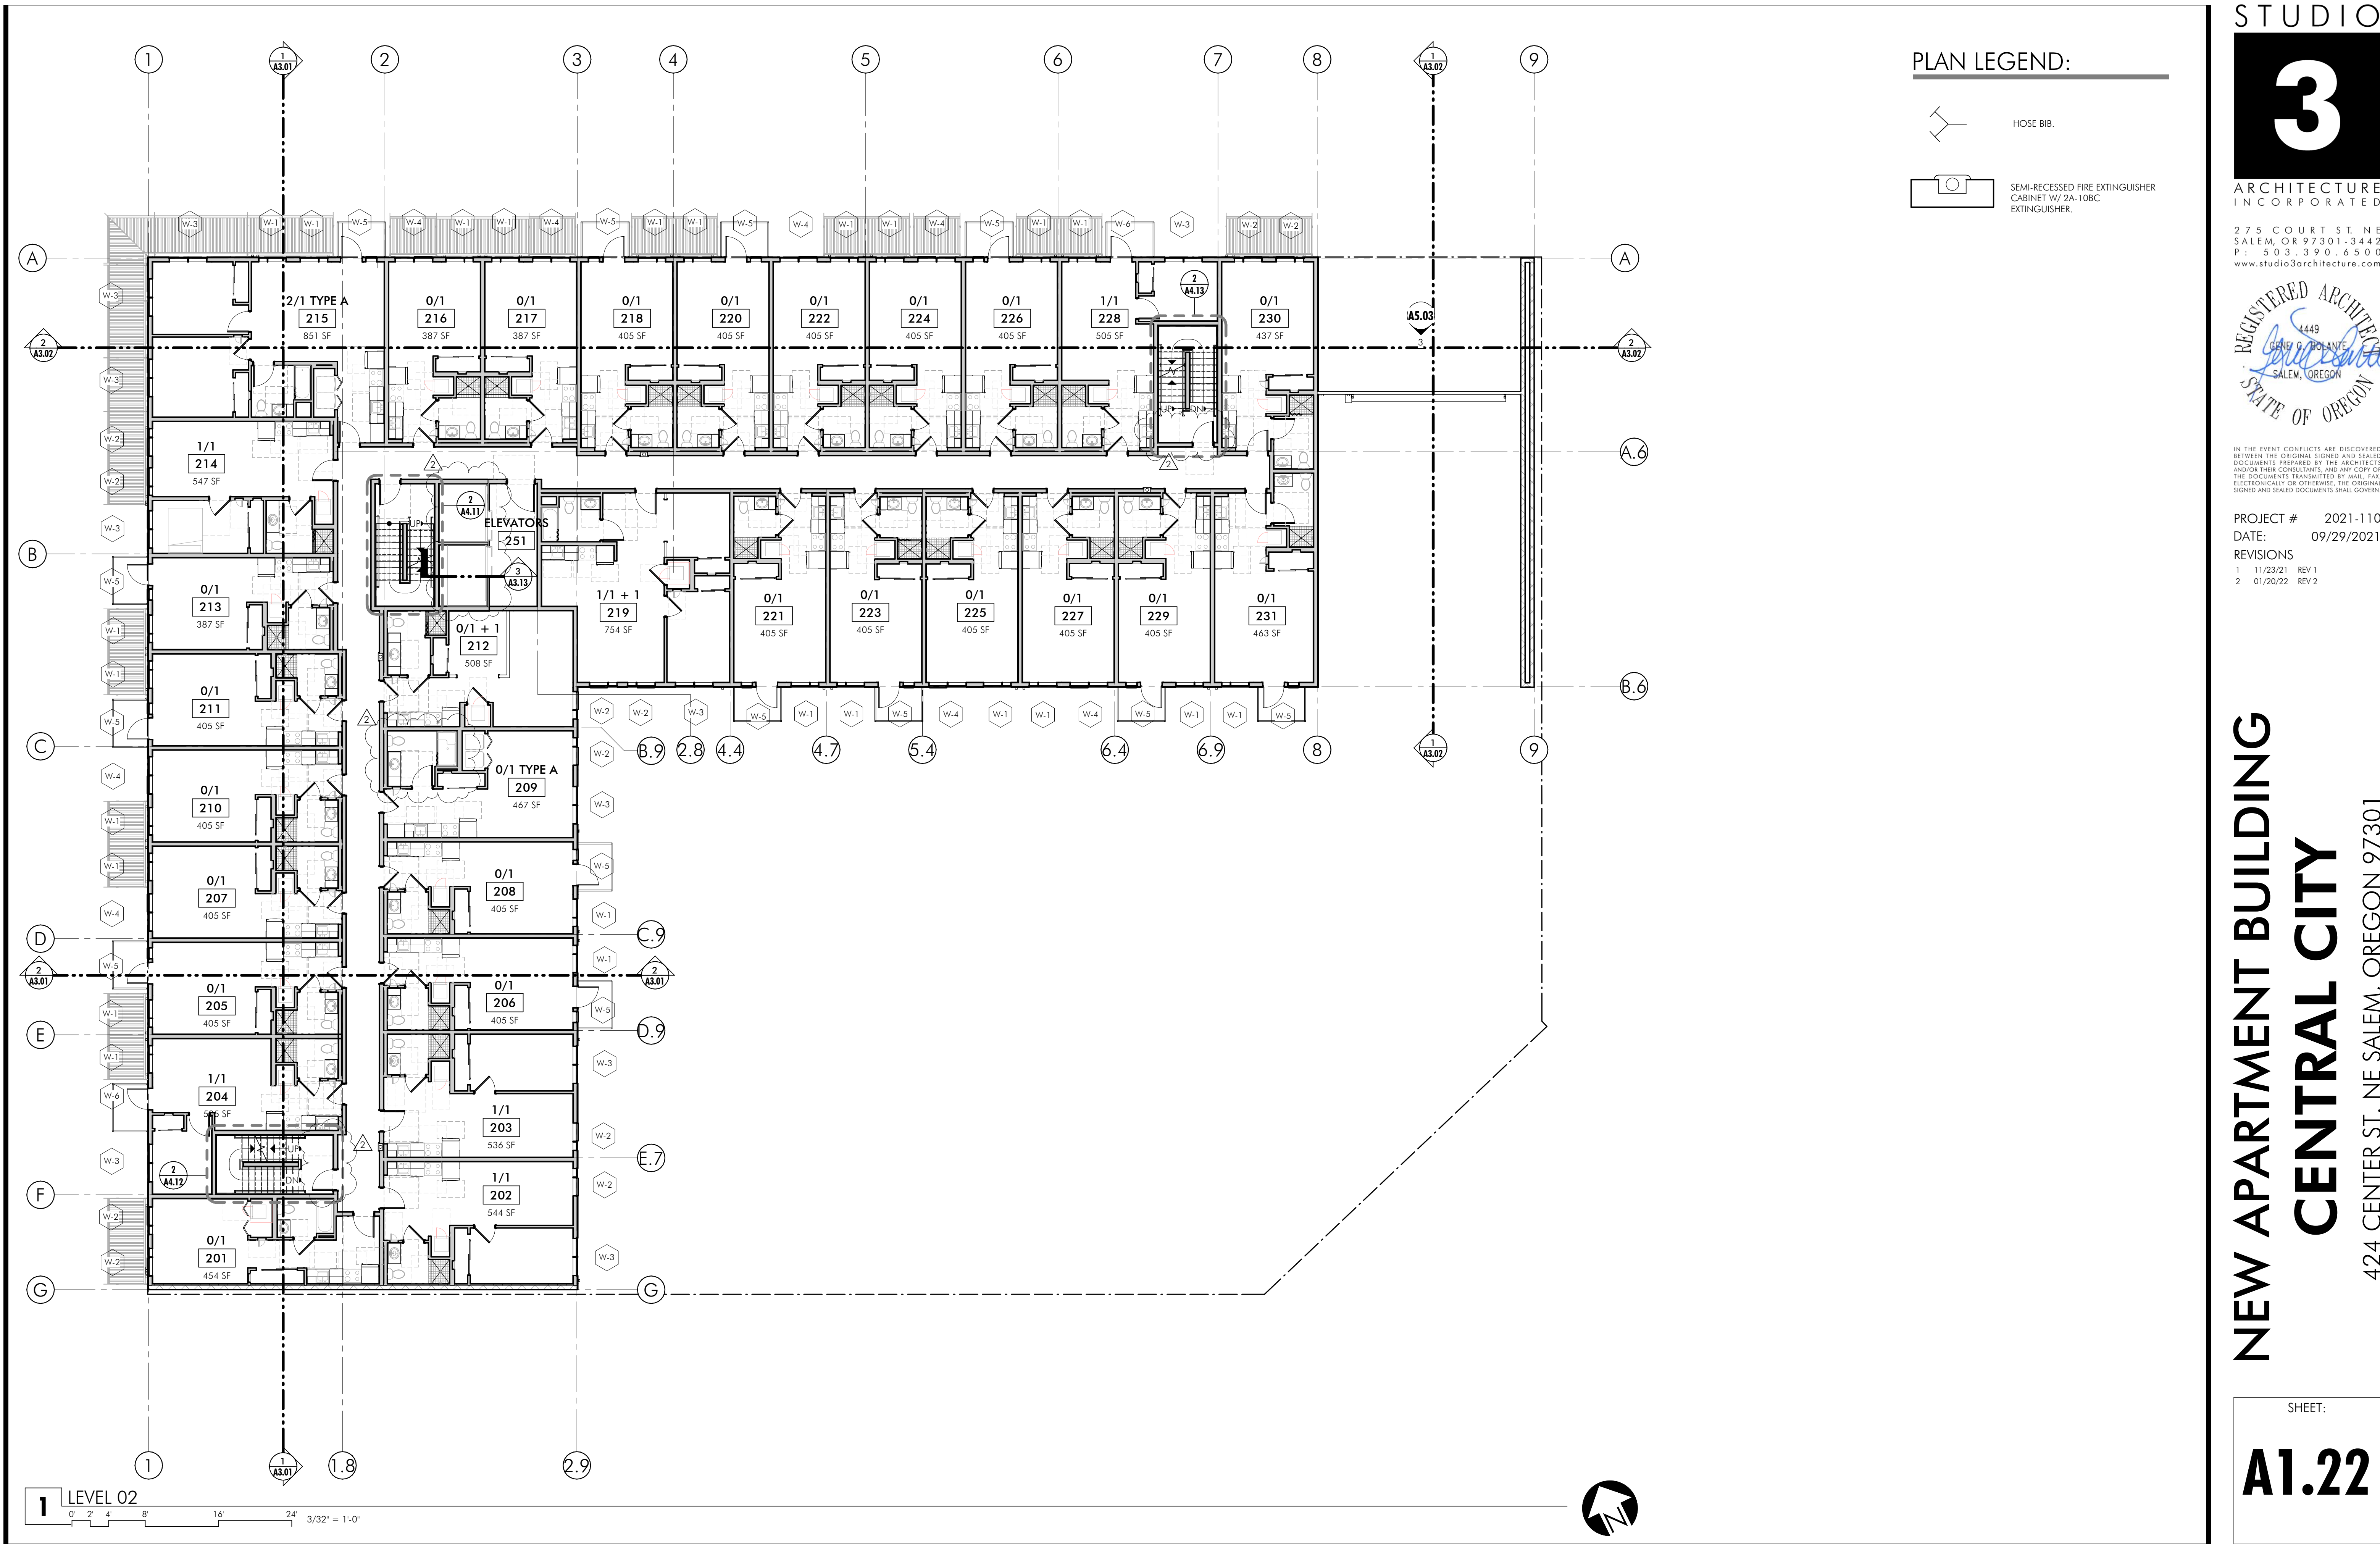

PLAN LEGEND:

- HOSE BIB.
- SEMI-RECESSED FIRE EXTINGUISHER CABINET W/ 2A-10BC EXTINGUISHER.

STUDIO
3
ARCHITECTURE
INCORPORATED
275 COURT ST. NE
SALEM, OR 97301-3442
P: 503.390.6500
www.studio3architecture.com




IN THE EVENT CONFLICTS ARE DISCOVERED BETWEEN THE ORIGINAL SIGNED AND SEALED DOCUMENTS PREPARED BY THE ARCHITECTS AND/OR THEIR CONSULTANTS, AND ANY COPY OF THE DOCUMENTS TRANSMITTED BY MAIL, FAX, ELECTRONICALLY OR OTHERWISE, THE ORIGINAL SIGNED AND SEALED DOCUMENTS SHALL GOVERN.

PROJECT # 2021-110
DATE: 09/29/2021


REVISIONS		
1	11/23/21	REV 1
2	01/20/22	REV 2

NEW APARTMENT BUILDING
CENTRAL CITY
424 CENTER ST. NE SALEM, OREGON 97301

SHEET:
A1.22

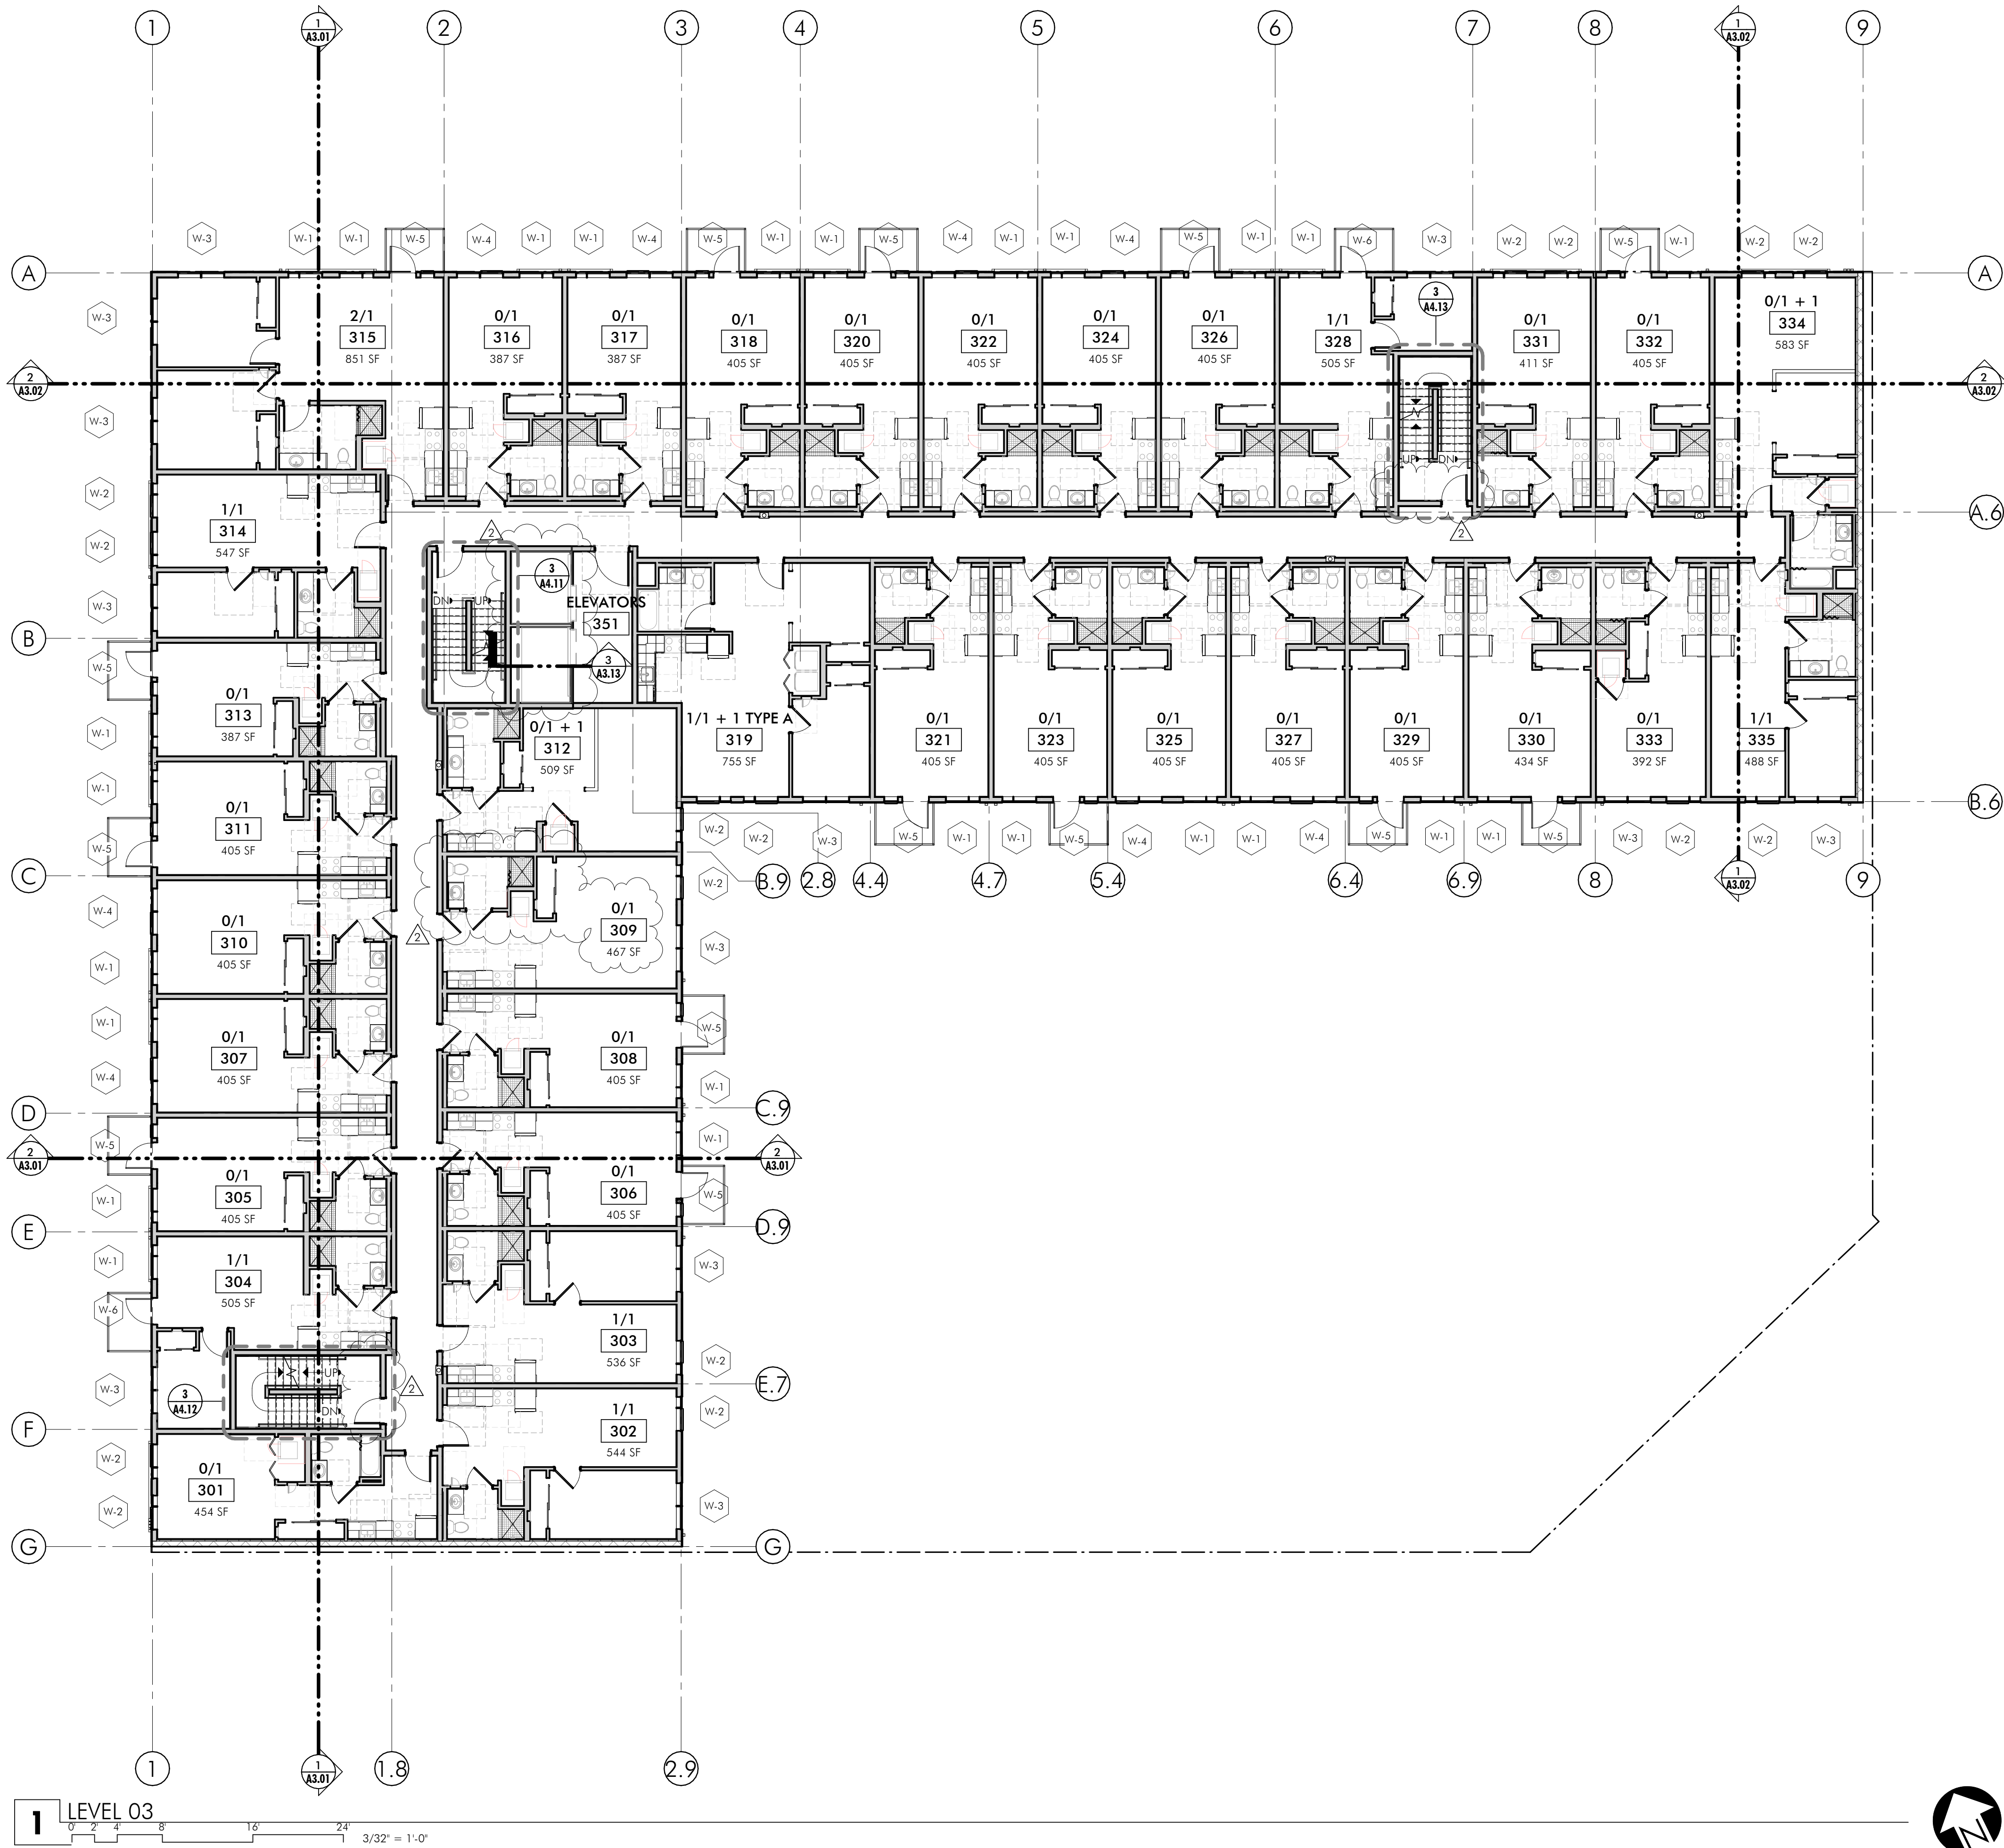

PLAN LEGEND:

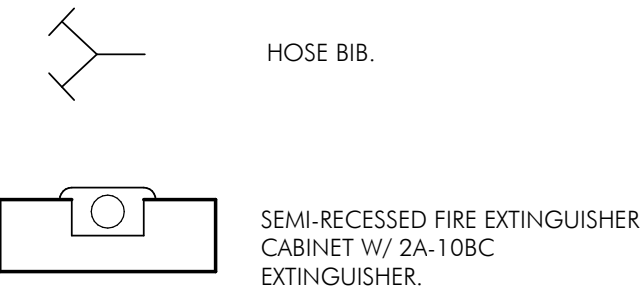

STUDIO
3
ARCHITECTURE
INCORPORATED
275 COURT ST. NE
SALEM, OR 97301-3442
P: 503.390.6500
www.studio3architecture.com




IN THE EVENT CONFLICTS ARE DISCOVERED
BETWEEN THE ORIGINAL SIGNED AND SEALED
DOCUMENTS PREPARED BY THE ARCHITECTS
AND/OR THEIR CONSULTANTS, AND ANY COPY OF
THE DOCUMENTS TRANSMITTED BY MAIL, FAX,
ELECTRONICALLY OR OTHERWISE, THE ORIGINAL
SIGNED AND SEALED DOCUMENTS SHALL GOVERN.

PROJECT # 2021-110
DATE: 09/29/2021
REVISIONS
1 11/23/21 REV 1
2 01/20/22 REV 2


NEW APARTMENT BUILDING
CENTRAL CITY
424 CENTER ST. NE SALEM, OREGON 97301

SHEET:

A1.23

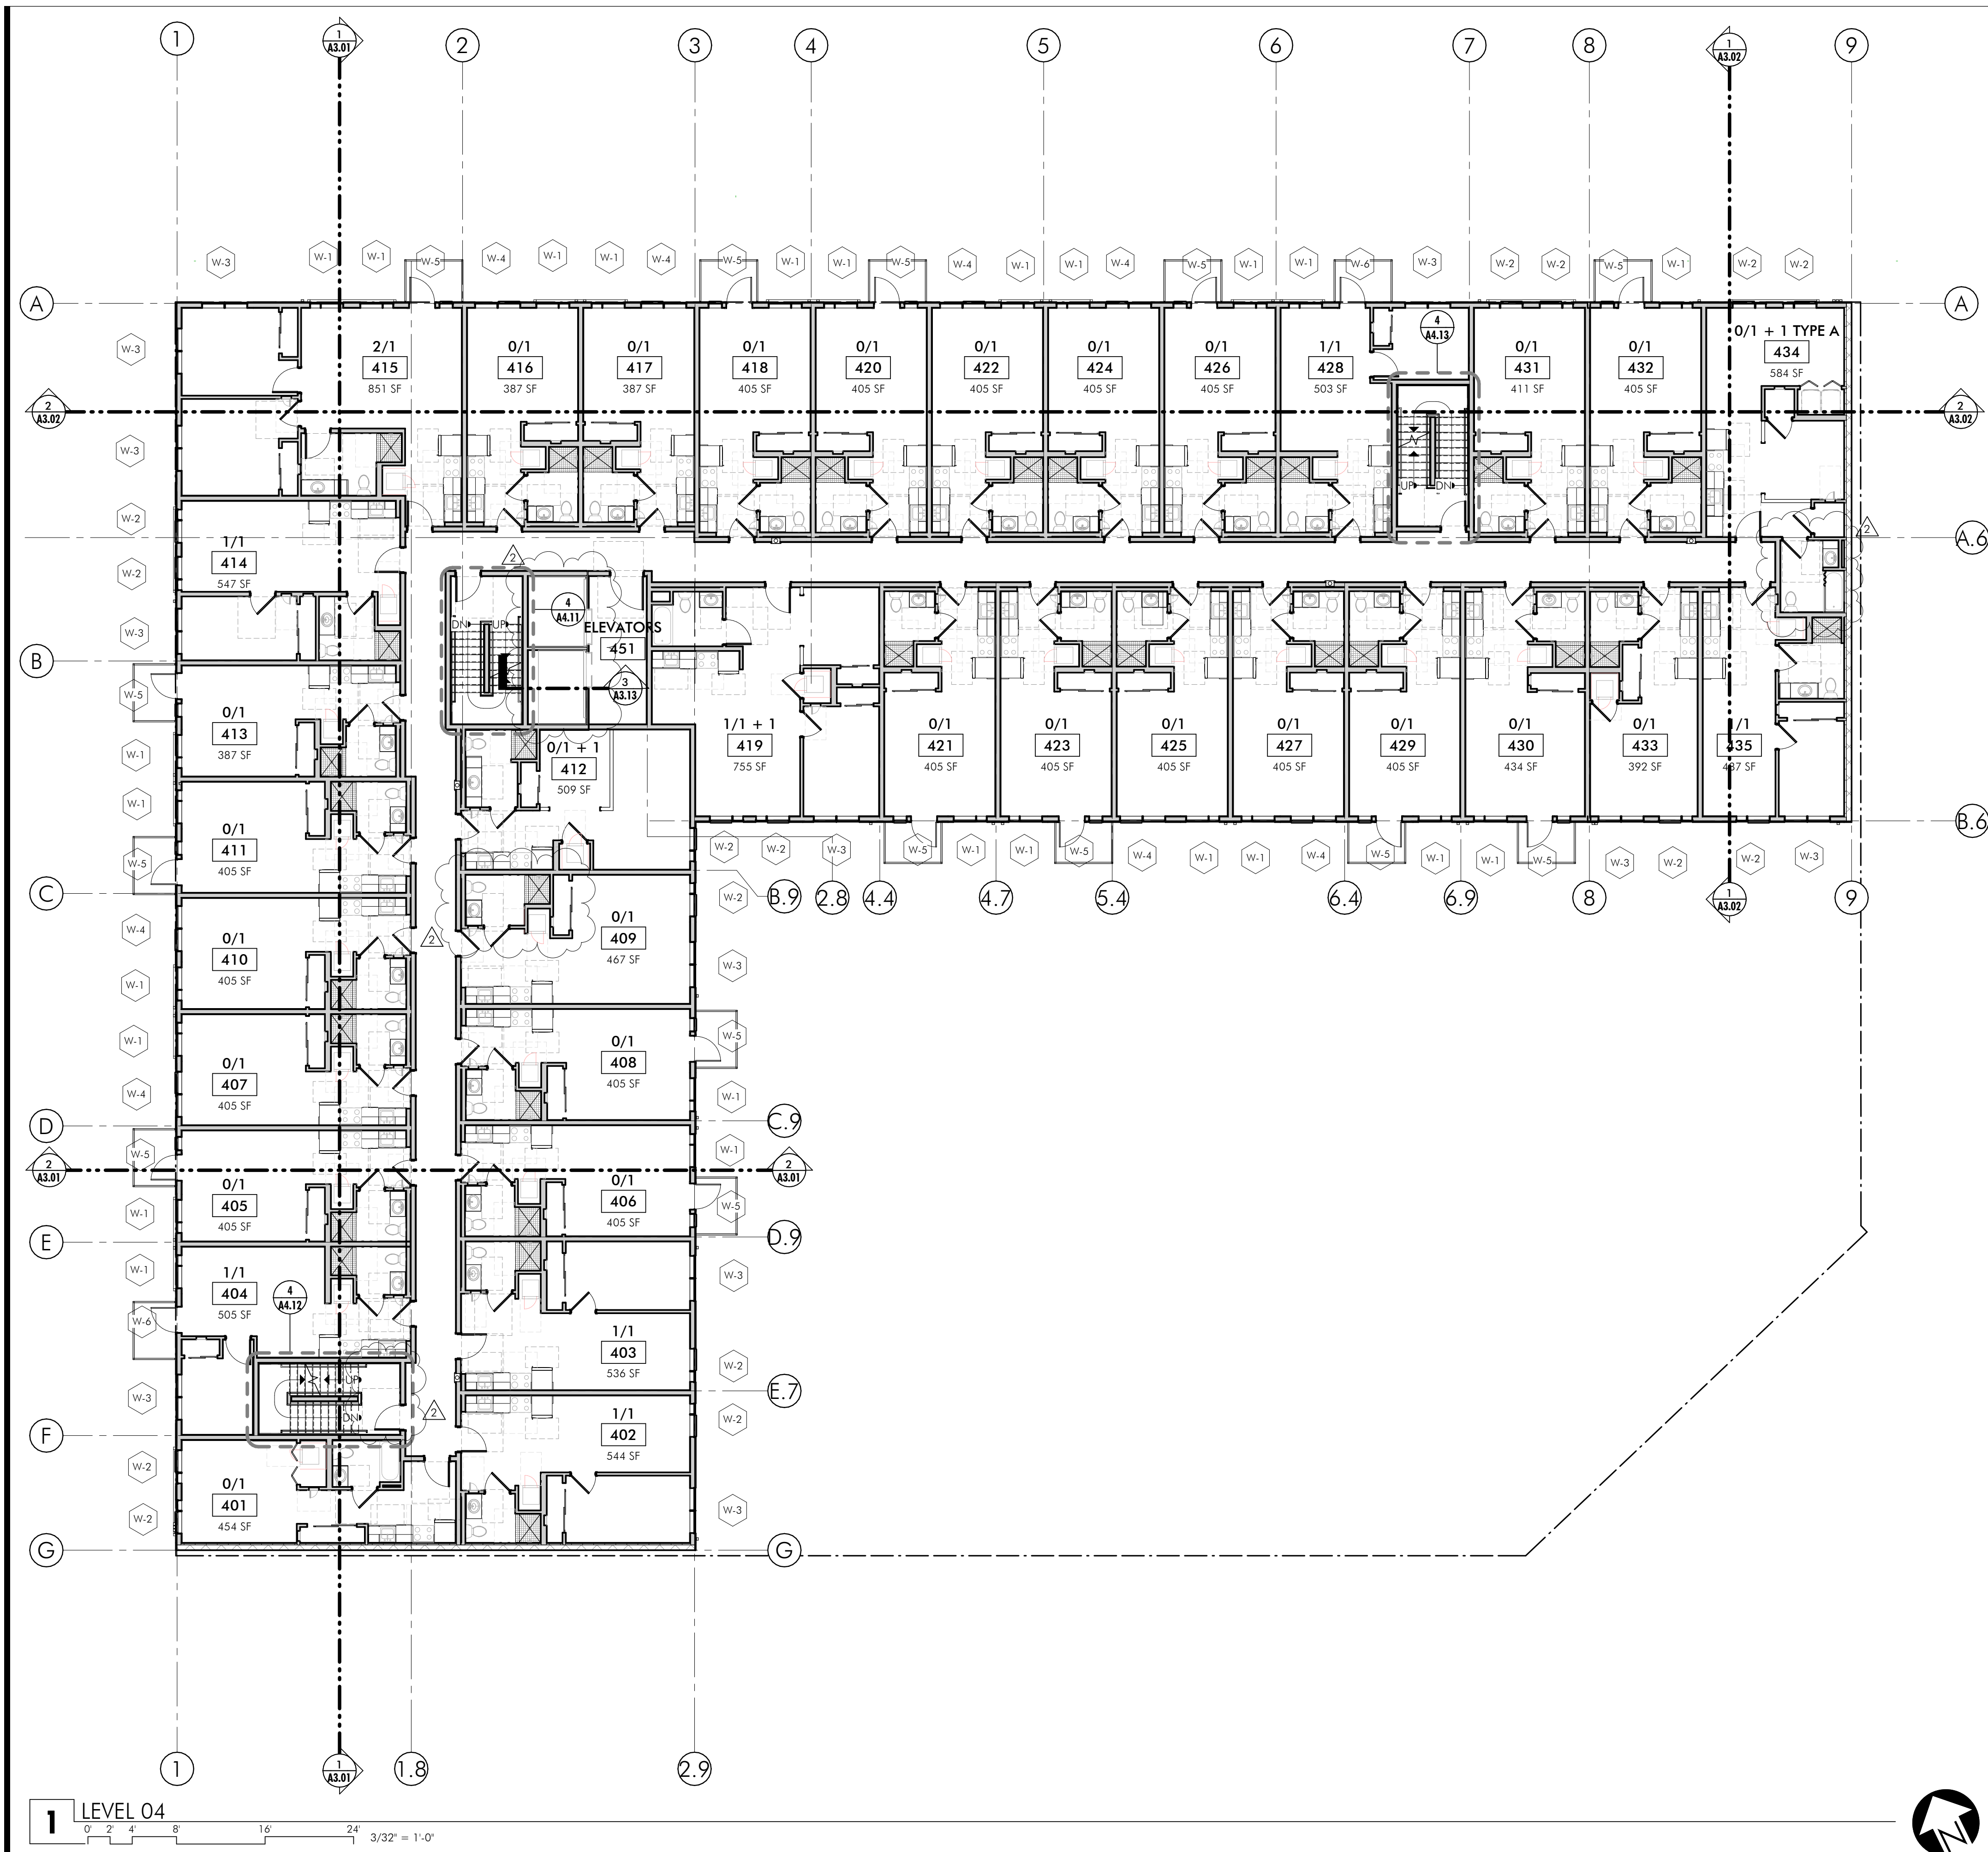

PLAN LEGEND:

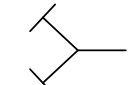 HOSE BIB.

 SEMI-RECESSED FIRE EXTINGUISHER CABINET W/ 2A-10BC EXTINGUISHER.

1 LEVEL 04
0' 2' 4' 8' 16' 24' 3/32" = 1'-0"



STUDIO
3
ARCHITECTURE
INCORPORATED

275 COURT ST. NE
SALEM, OR 97301-3442
P: 503.390.6500
www.studio3architecture.com

REGISTERED ARCHITECT
1449
GRACE O. BOLANTE
SALEM, OREGON
STATE OF OREGON


IN THE EVENT CONFLICTS ARE DISCOVERED
BETWEEN THE ORIGINAL SIGNED AND SEALED
DOCUMENTS PREPARED BY THE ARCHITECTS
AND/OR THEIR CONSULTANTS, AND ANY COPY OF
THE DOCUMENTS TRANSMITTED BY MAIL, FAX,
ELECTRONICALLY OR OTHERWISE, THE ORIGINAL
SIGNED AND SEALED DOCUMENTS SHALL GOVERN.

PROJECT # 2021-110
DATE: 09/29/2021


REVISIONS
1 11/23/21 REV 1
2 01/20/22 REV 2

NEW APARTMENT BUILDING
CENTRAL CITY
424 CENTER ST. NE SALEM, OREGON 97301

SHEET:
A1.24

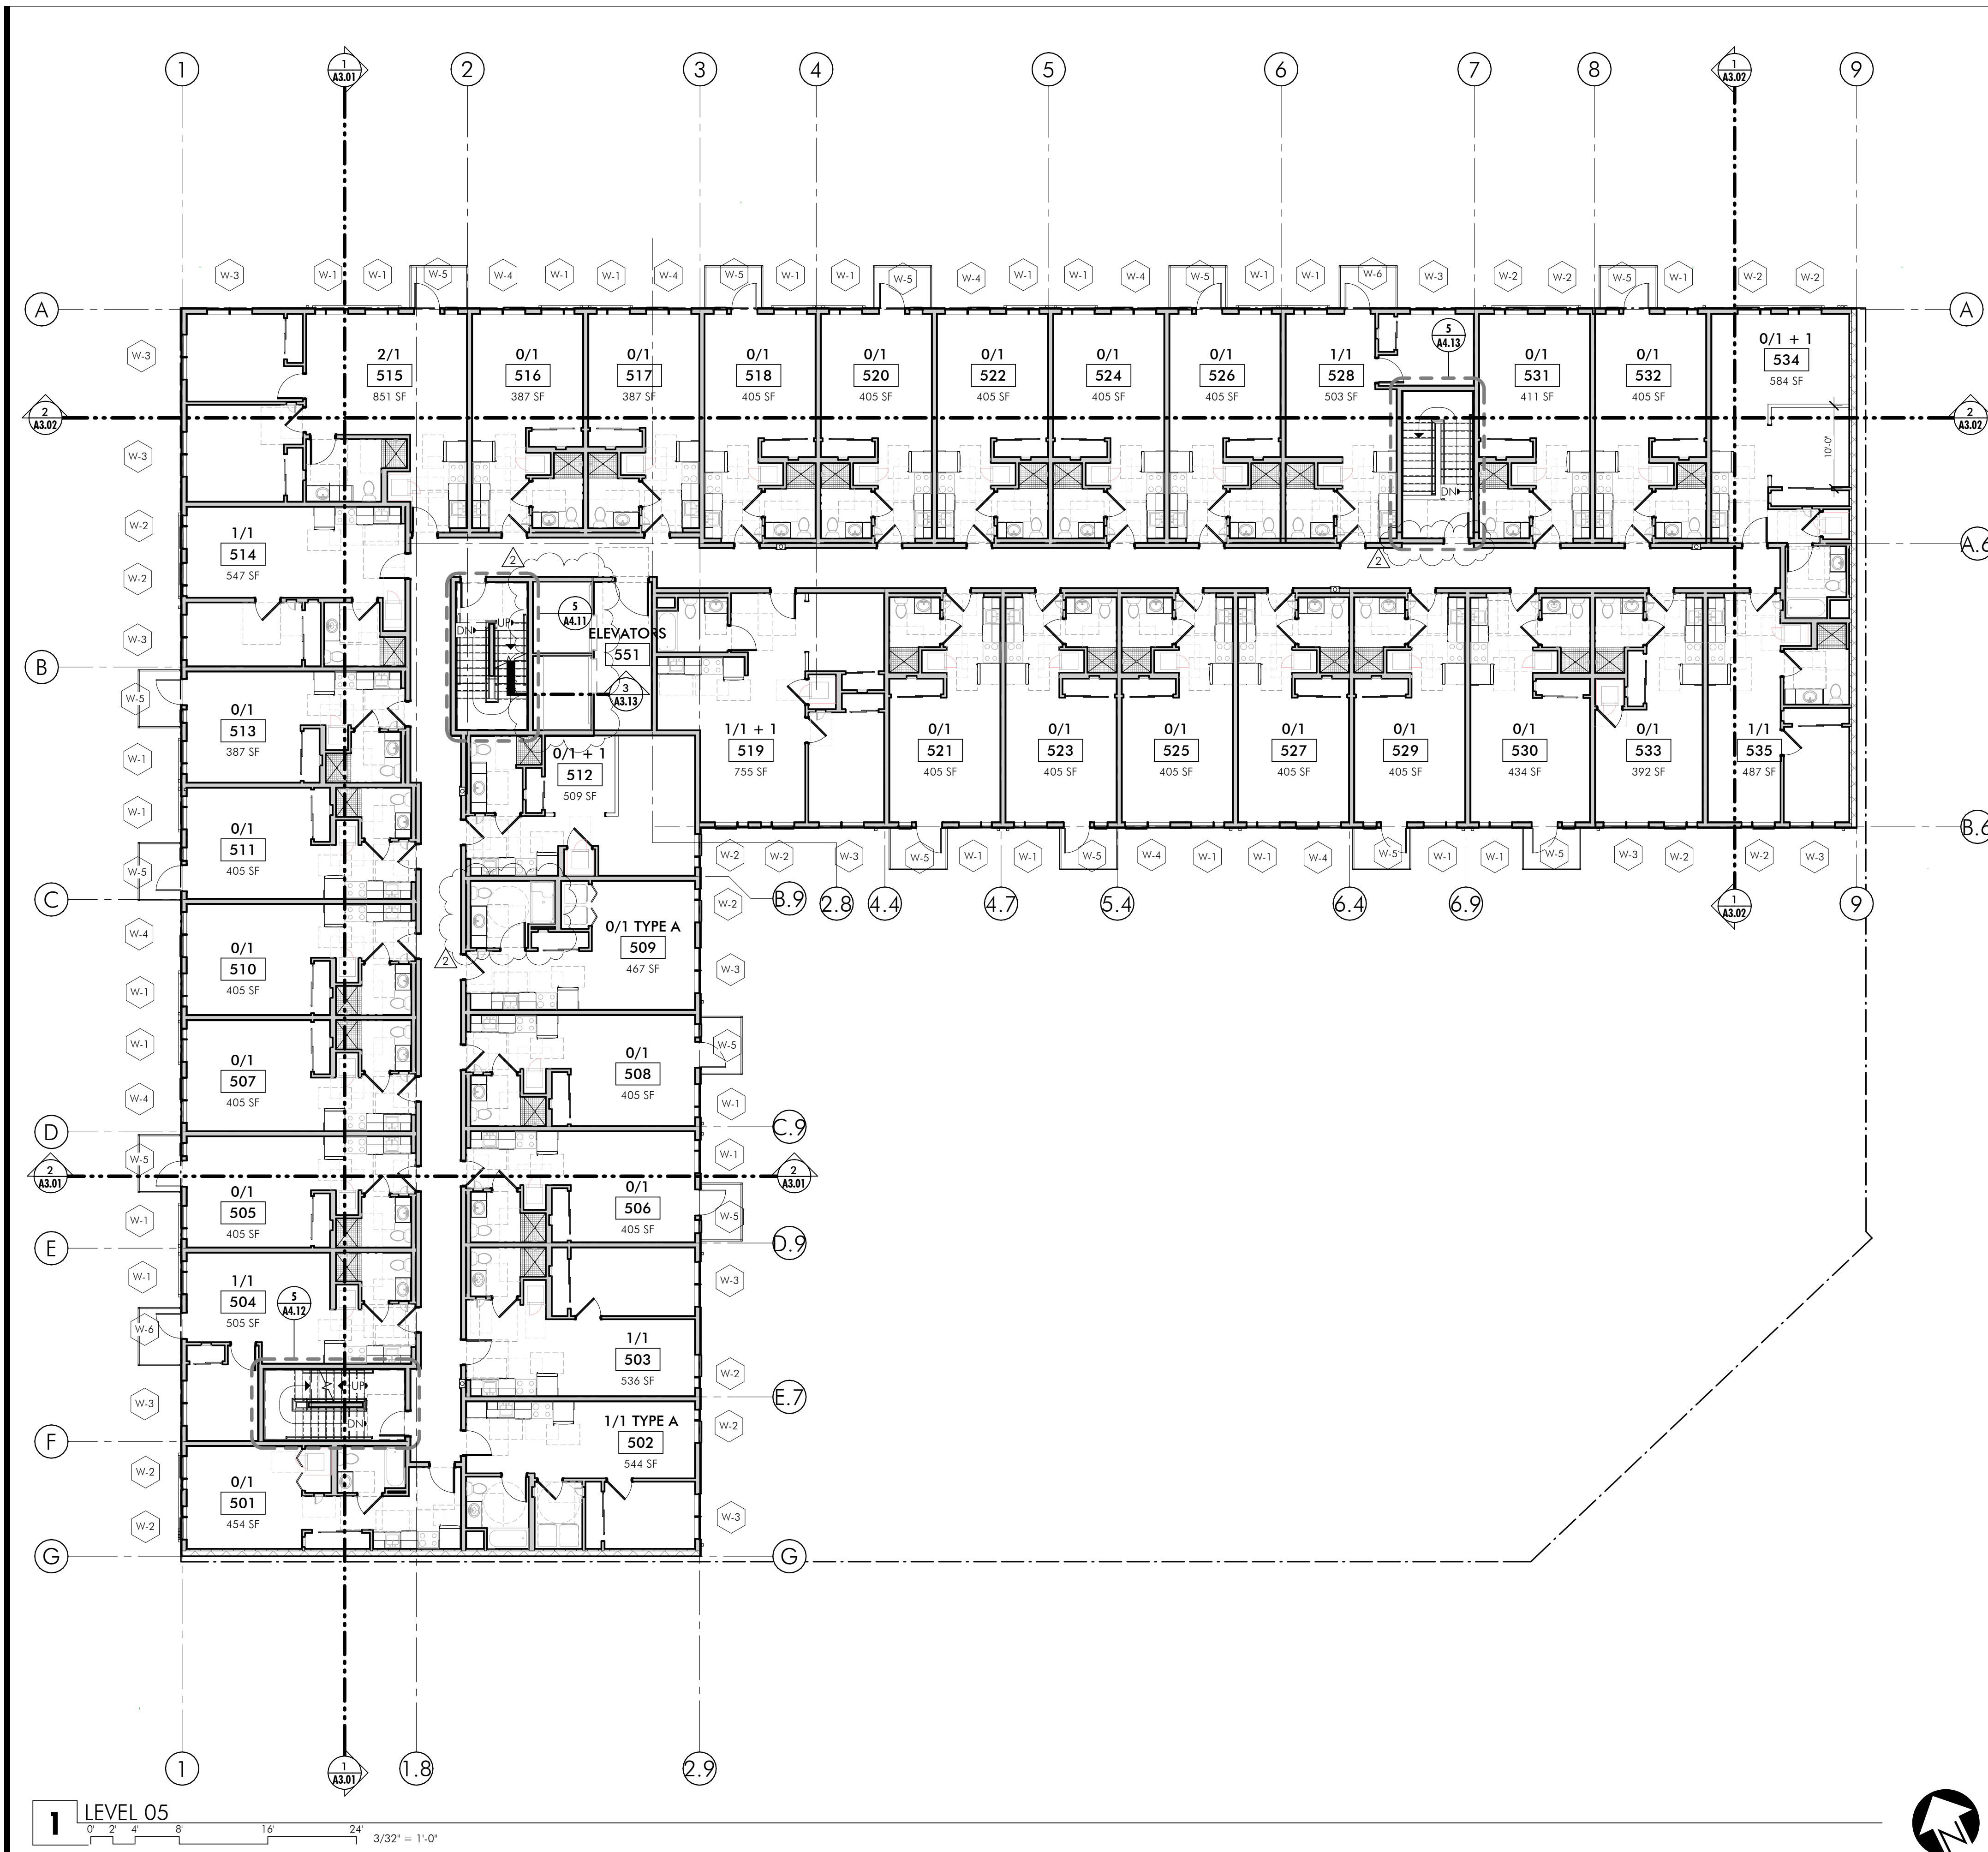

PLAN LEGEND:

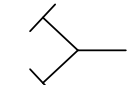 HOSE BIB.

 SEMI-RECESSED FIRE EXTINGUISHER CABINET W/ 2A-10BC EXTINGUISHER.

1 LEVEL 05

0' 2' 4' 8' 16' 24' 3/32" = 1'-0"



STUDIO

3

ARCHITECTURE
INCORPORATED

275 COURT ST. NE
SALEM, OR 97301-3442
P: 503.390.6500
www.studio3architecture.com

REGISTERED ARCHITECT

14449

GRAND O. BOLANTE

SALEM, OREGON

STATE OF OREGON

IN THE EVENT CONFLICTS ARE DISCOVERED
BETWEEN THE ORIGINAL SIGNED AND SEALED
DOCUMENTS PREPARED BY THE ARCHITECTS
AND/OR THEIR CONSULTANTS, AND ANY COPY OF
THE DOCUMENTS TRANSMITTED BY MAIL, FAX,
ELECTRONICALLY OR OTHERWISE, THE ORIGINAL
SIGNED AND SEALED DOCUMENTS SHALL GOVERN.

PROJECT # 2021-110
DATE: 09/29/2021

REVISIONS

1	11/23/21	REV 1
2	01/20/22	REV 2

NEW APARTMENT BUILDING

CENTRAL CITY

424 CENTER ST. NE SALEM, OREGON 97301

SHEET:

A1.25