

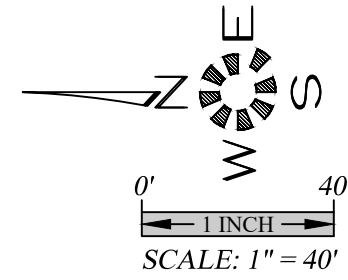


J:\7164\7192-Coburn Apartments.dwg 2/2/2023 3:58:48 PM T301

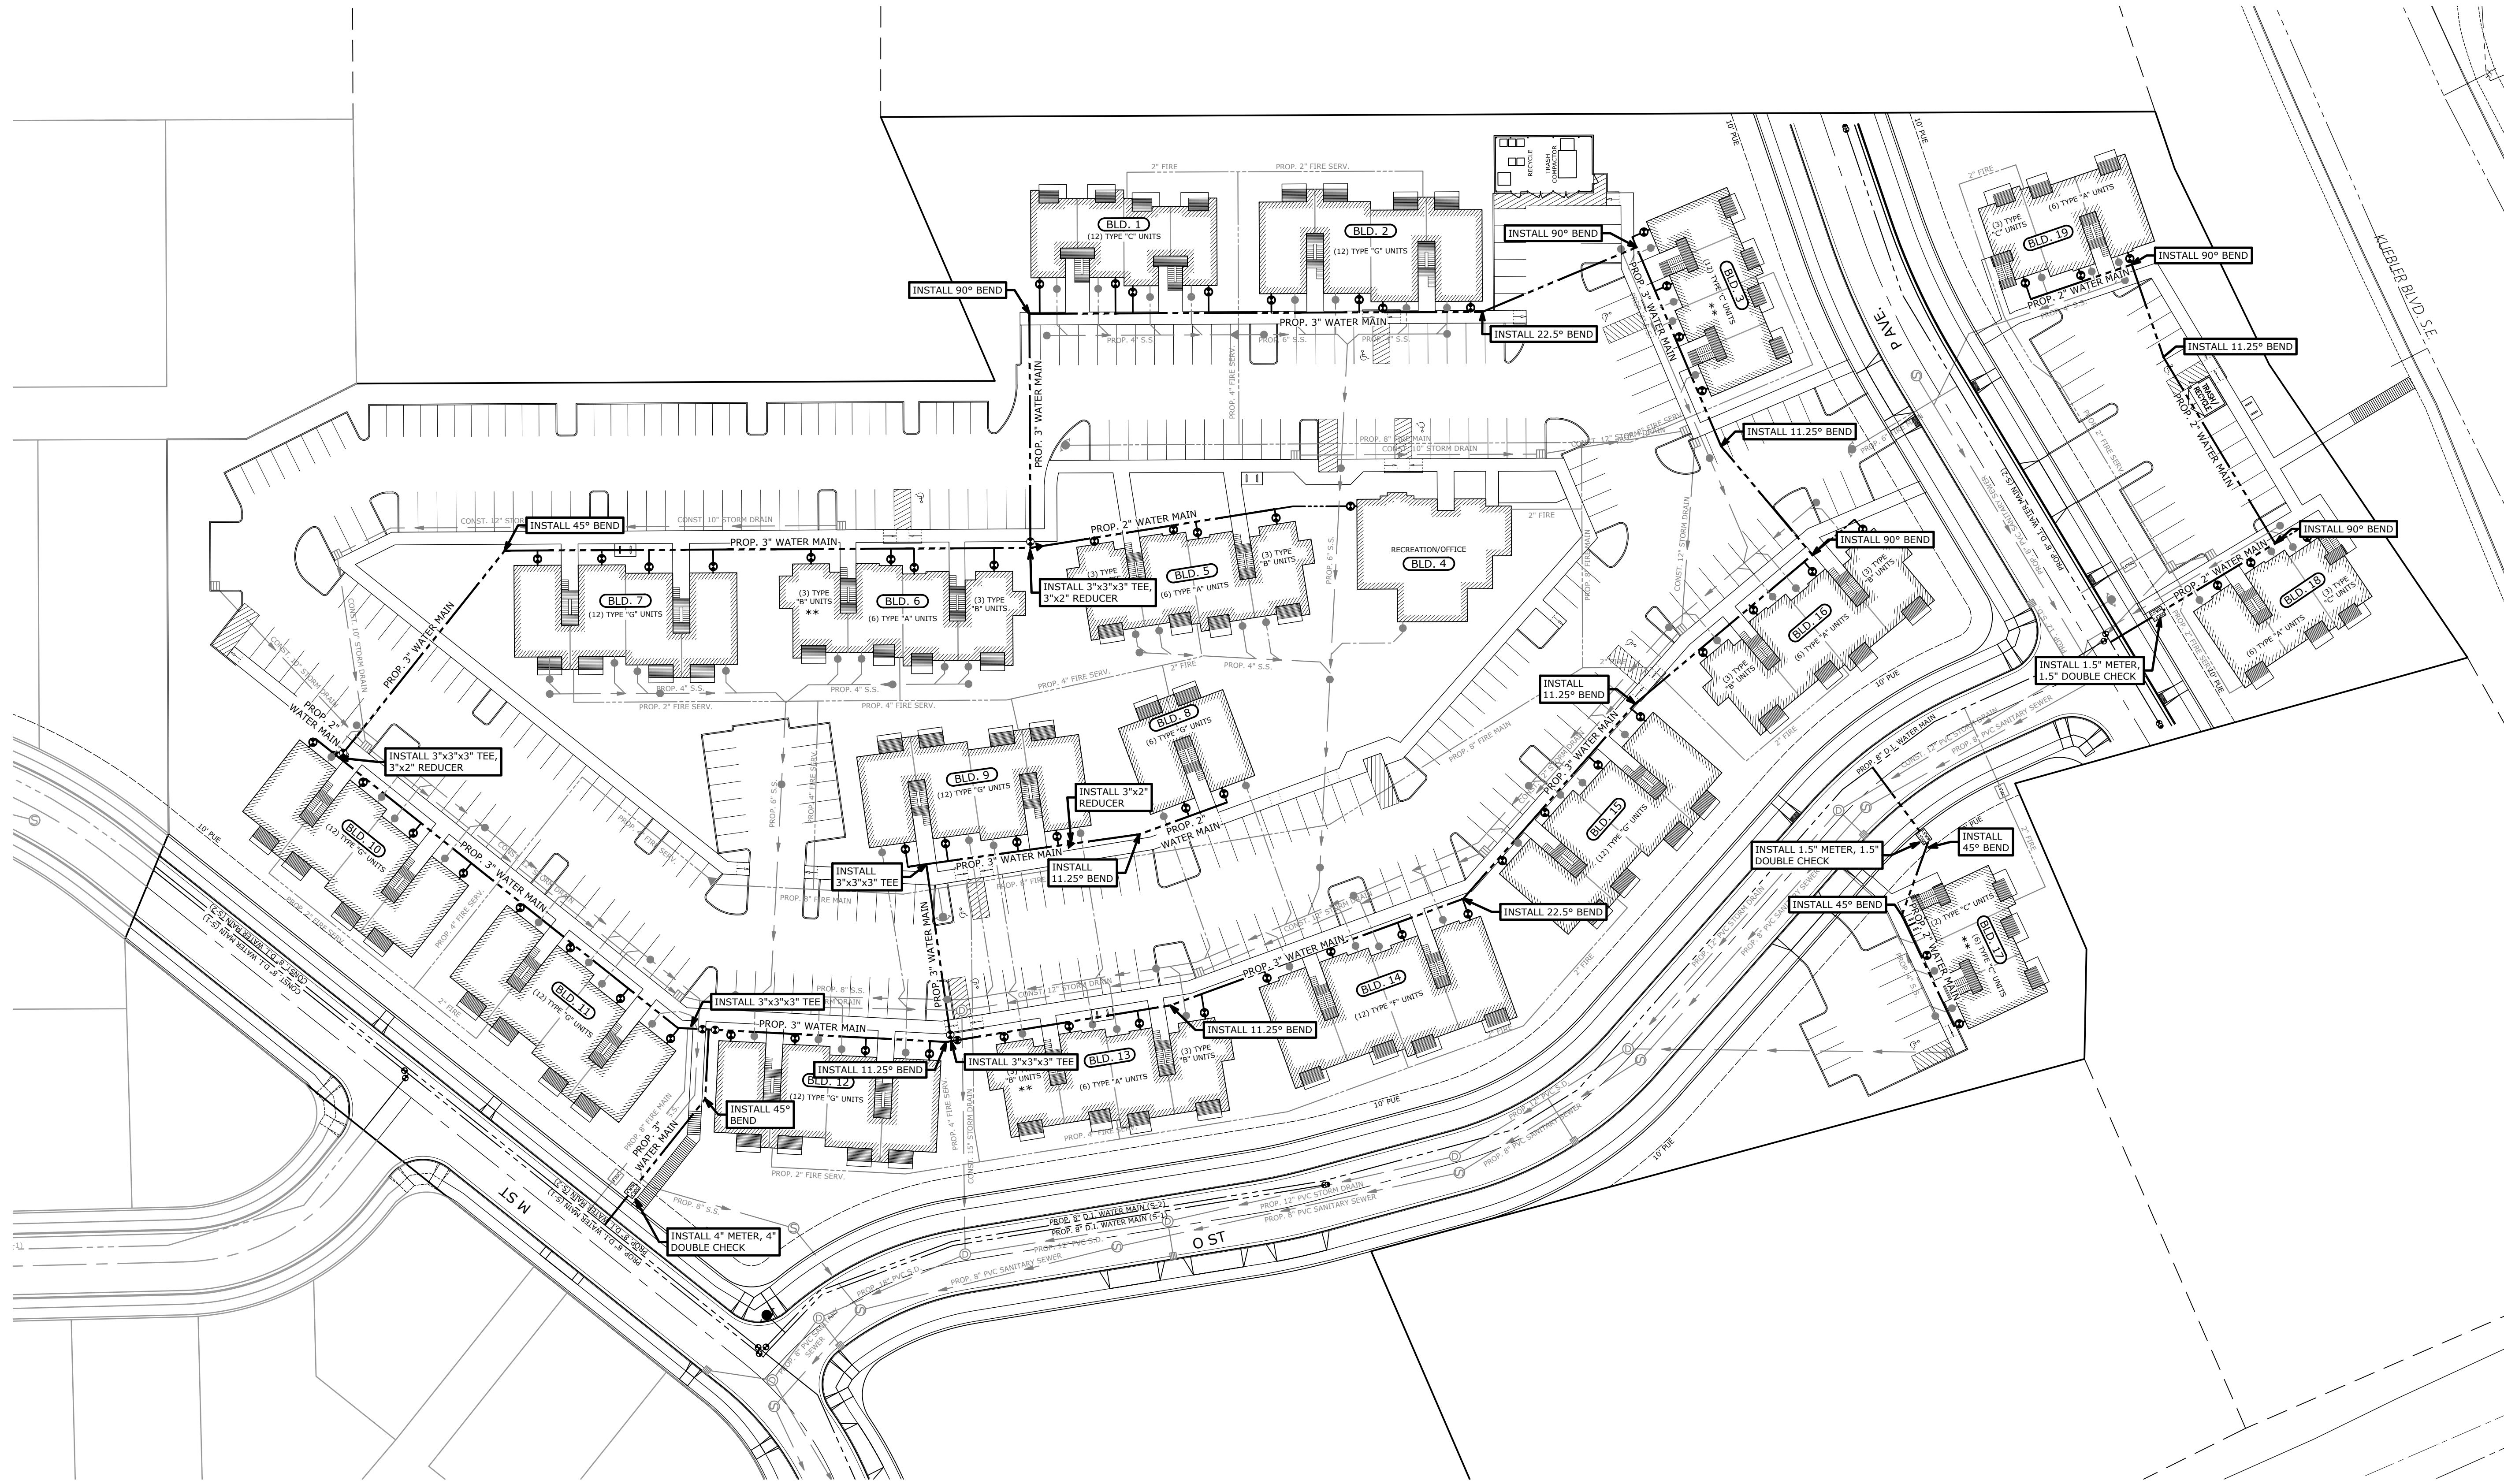

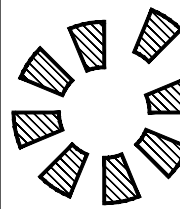

MULTI/TECH


ENGINEERING SERVICES, INC.
1155 13th ST. S.E. SALEM, OR. 97302
PH. (503) 363 - 9227 FAX (503) 364-1260
WWW.MULTITECHENGINEERING.COM

PRIVATE
DOMESTIC WATER
PLAN

COBURN APARTMENTS

NO CHANGES, MODIFICATIONS
OR REPRODUCTIONS TO BE
MADE TO THESE DRAWINGS
WITHOUT WRITTEN
AUTHORIZATION FROM THE
DESIGN ENGINEER.
DIMENSIONS & NOTES TAKE
PRECEDENCE OVER
GRAPHICAL REPRESENTATION.

7192P SDR-WAT
Design: M.D.G.
Drawn: T.N.S.
Checked: J.J.G.
Date: APR 2021
Scale: AS SHOWN

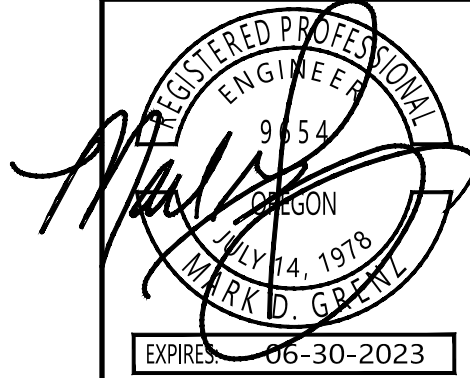

EXPIRES: 06-30-2023
JOB # 7192

SDR8