
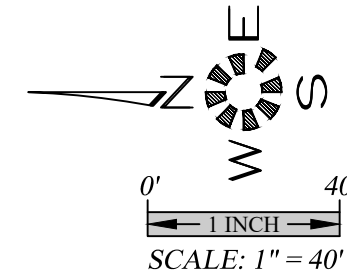


J:\7192\7192-Coburn Apartments.dwg, 2/2/2023 3:08:50 PM, T5011

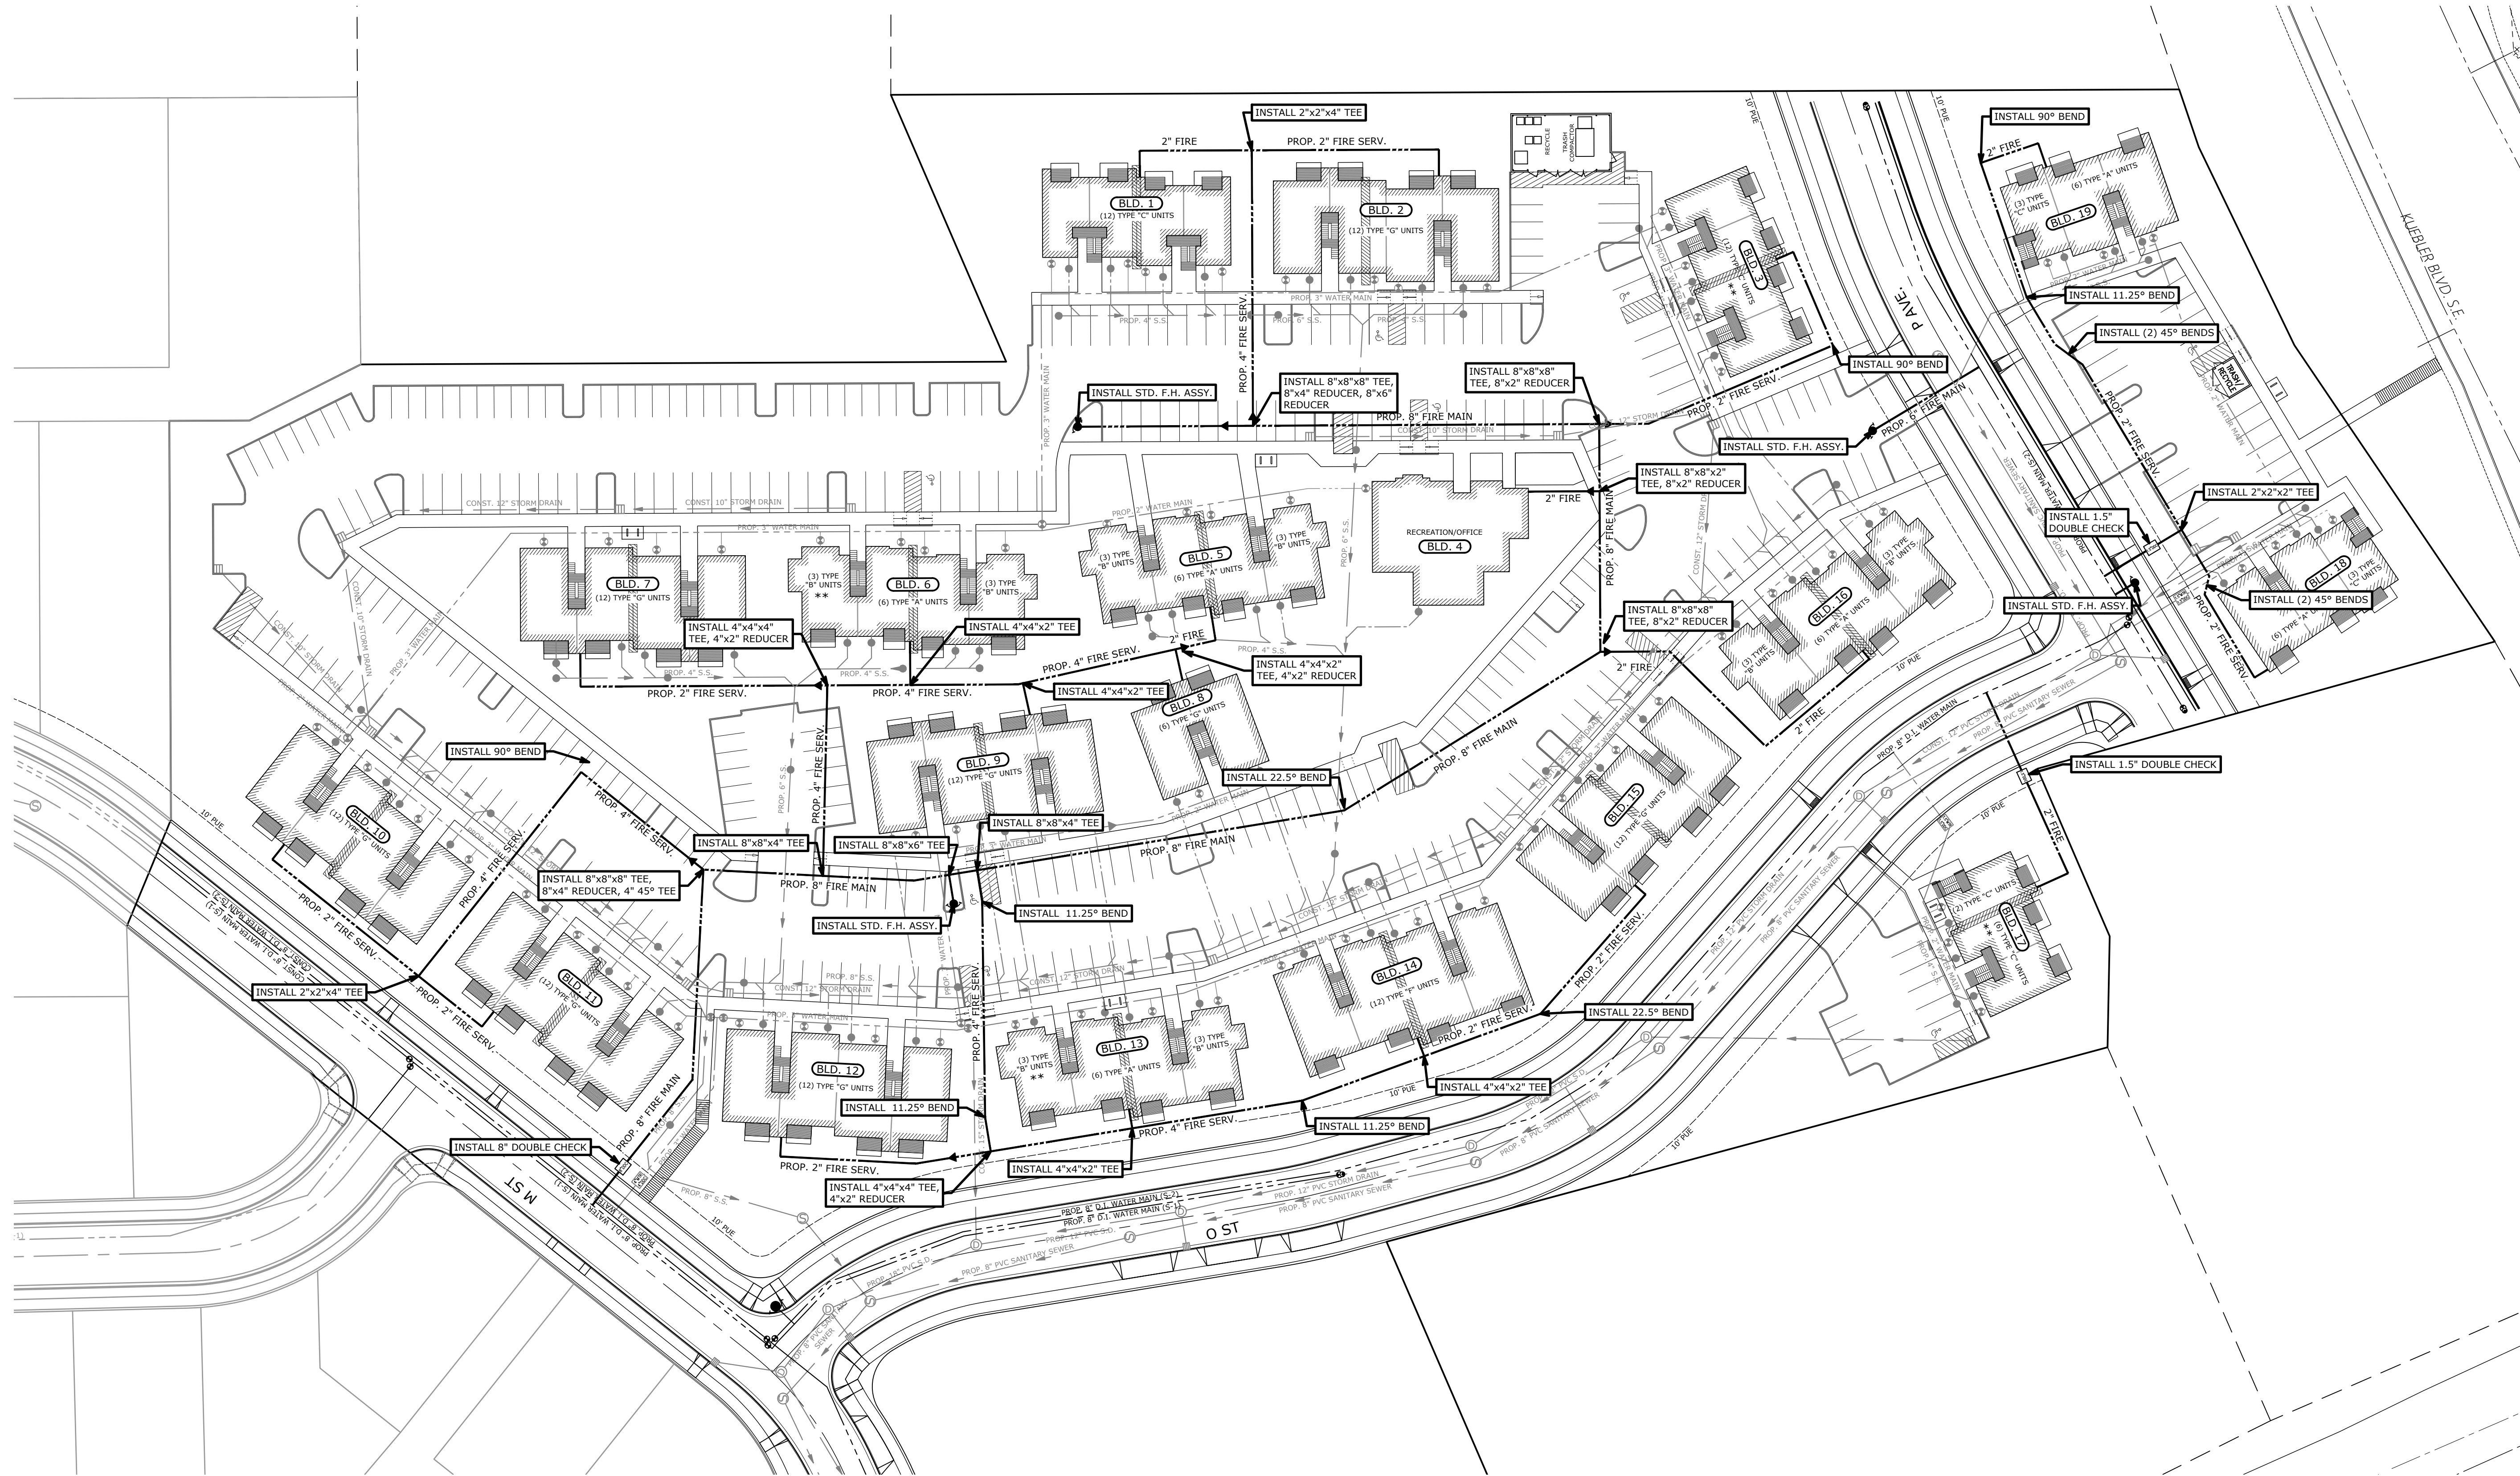


**PRIVATE
FIRE SERVICE
PLAN**

COBURN APARTMENTS

NO CHANGES, MODIFICATIONS
OR REPRODUCTIONS TO BE
MADE TO THESE DRAWINGS
WITHOUT WRITTEN
AUTHORIZATION FROM THE
DESIGN ENGINEER.
DIMENSIONS & NOTES TAKE
PRECEDENCE OVER
GRAPHICAL REPRESENTATION.

7192P SDR-FIRE
Design: M.D.G.
Drawn: T.N.S.
Checked: J.J.G.
Date: APR 2021
Scale: AS SHOWN

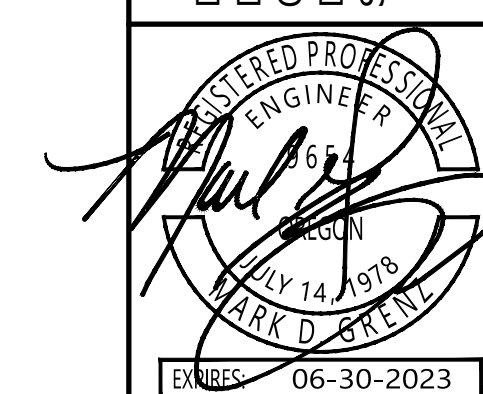

EXPIRES 06-30-2023

JOB # 7192

SDR9