
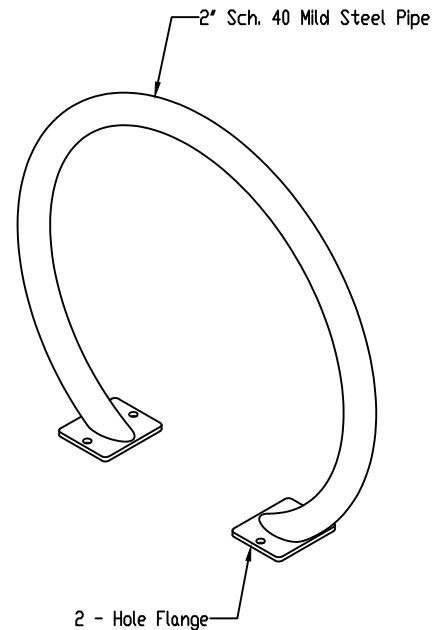
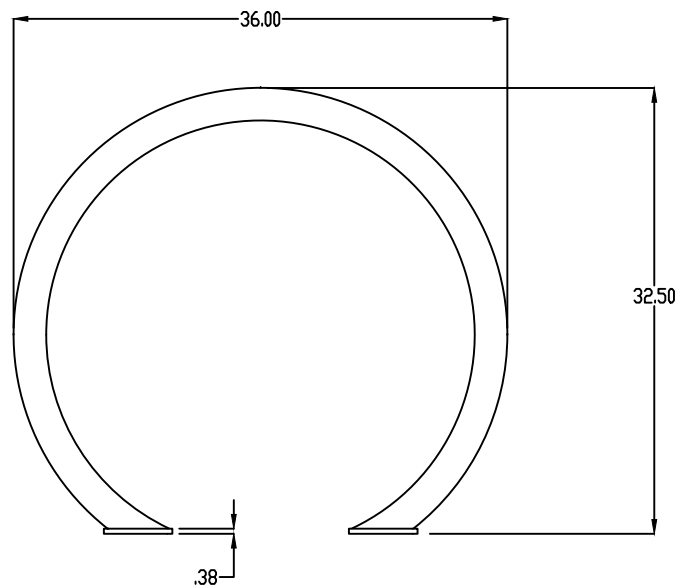
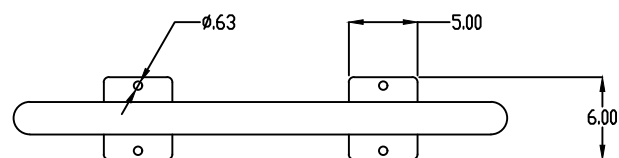



A  
C7.3

TYPICAL BICYCLE PARKING  
DETAIL - MULTI-RACK  
N.T.S.

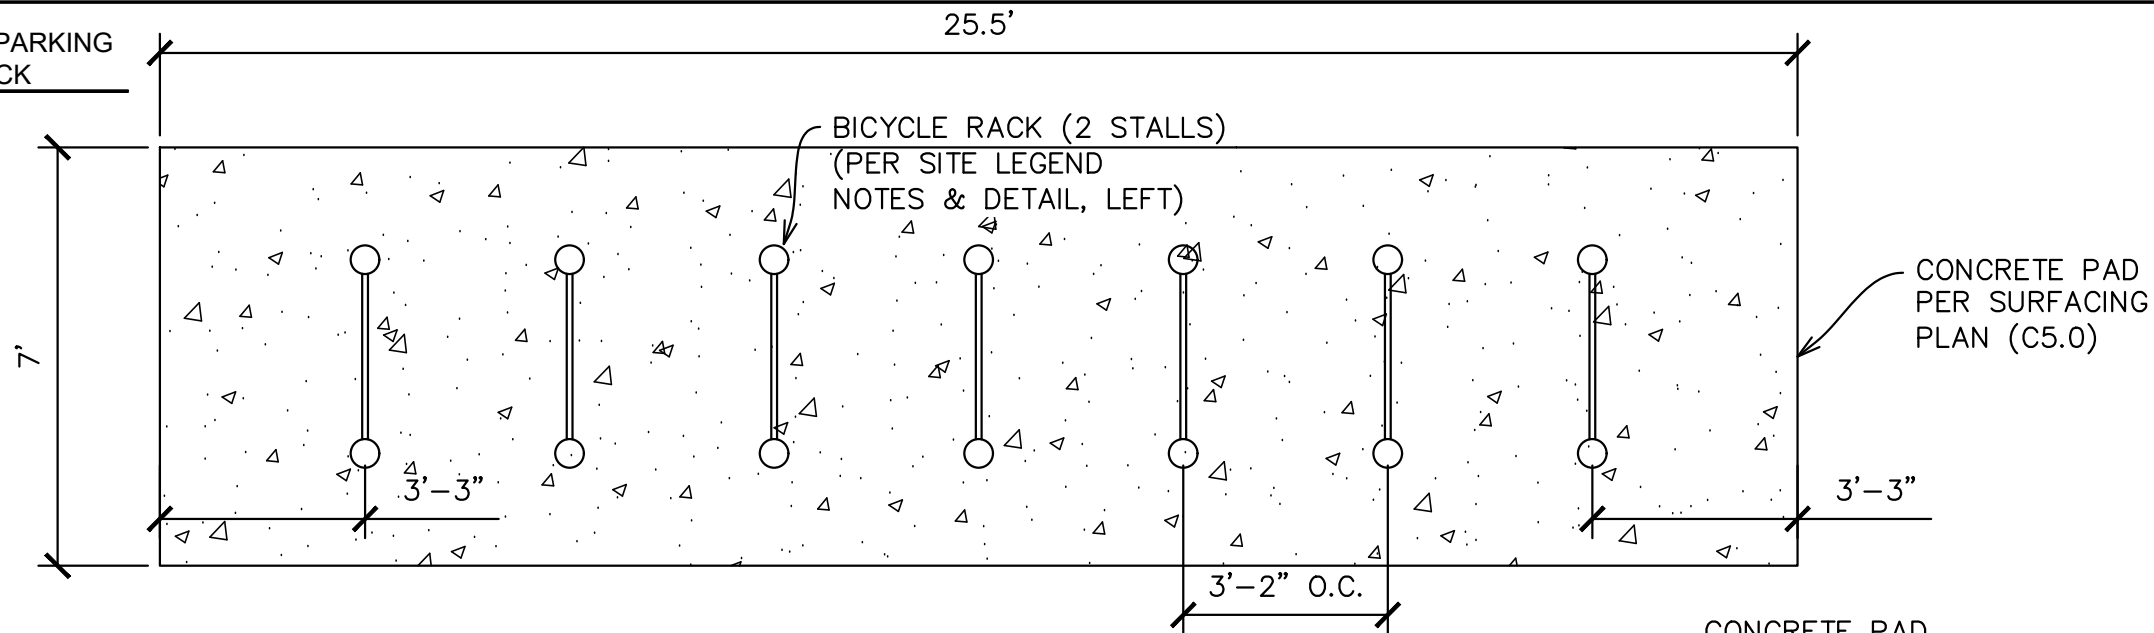

CONCRETE PAD  
PER SURFACING  
PLAN (C5.0)

7.5'

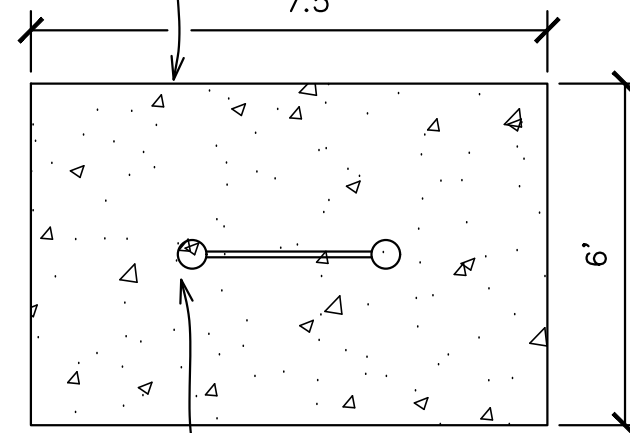

BICYCLE RACK  
(PER SITE LEGEND  
NOTES & DETAIL,  
LEFT), CENTERED

B  
C7.3

TYPICAL BICYCLE PARKING DETAIL - SINGLE RACK  
N.T.S.

DRAWN	NAME	DATE	SHEET 1 OF 1		
CHANGED	JERRY	2015	CUSTOMER		
ENG APPR.			HUNTCO		
MFG APPR.			SIZE PART NUMBER		
QA			REV		
COMMENTS			0		
DO NOT SCALE DRAWING			B SOL RACK		

MATERIAL : MILD STEEL  
FINISH : STAINLESS STEEL

LAST REVISION DATE:	JO #
N/A	3073.0000.0
BIKE RACK DETAIL	
(NTS)	
WESTECH ENG.	DETAIL NO. 7113