




8 DETAIL

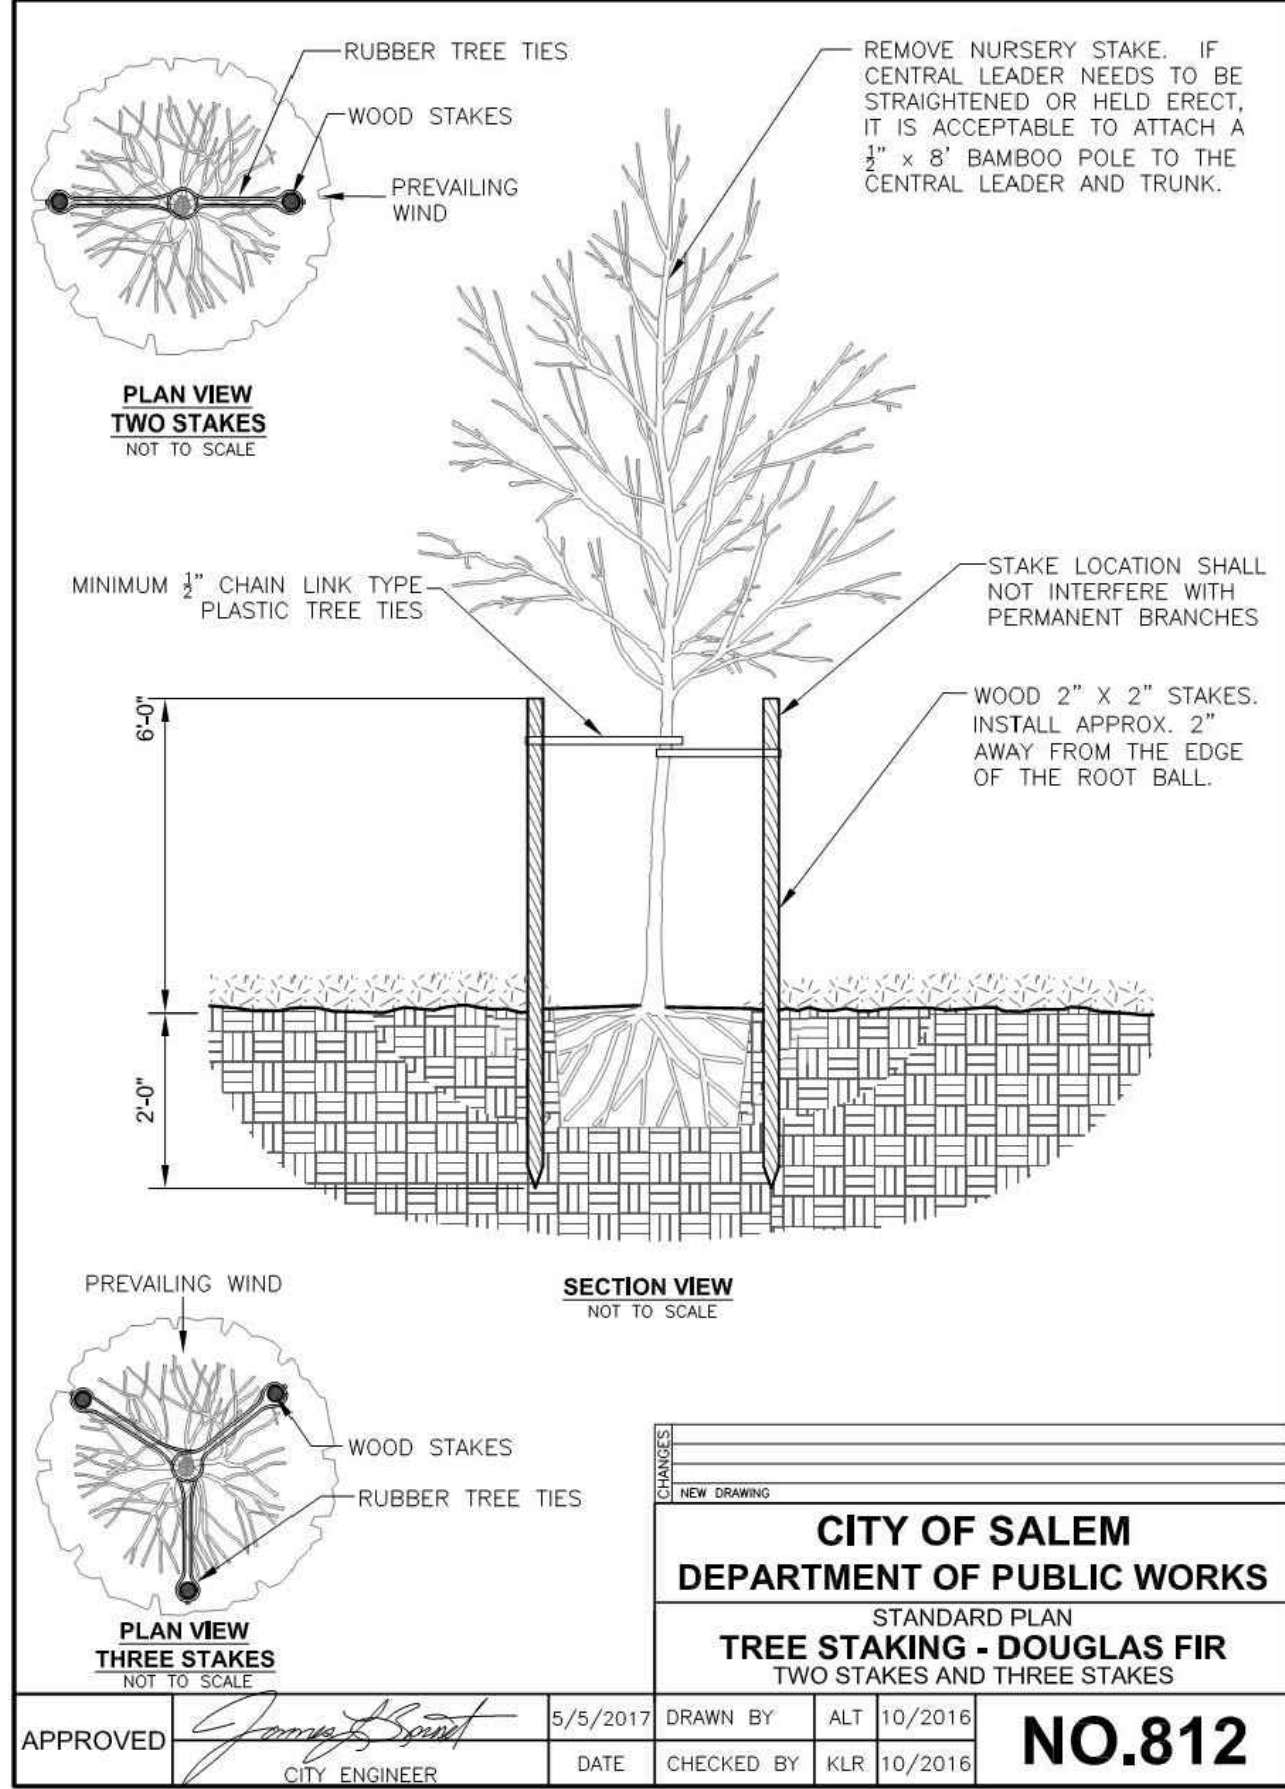

7 DETAIL

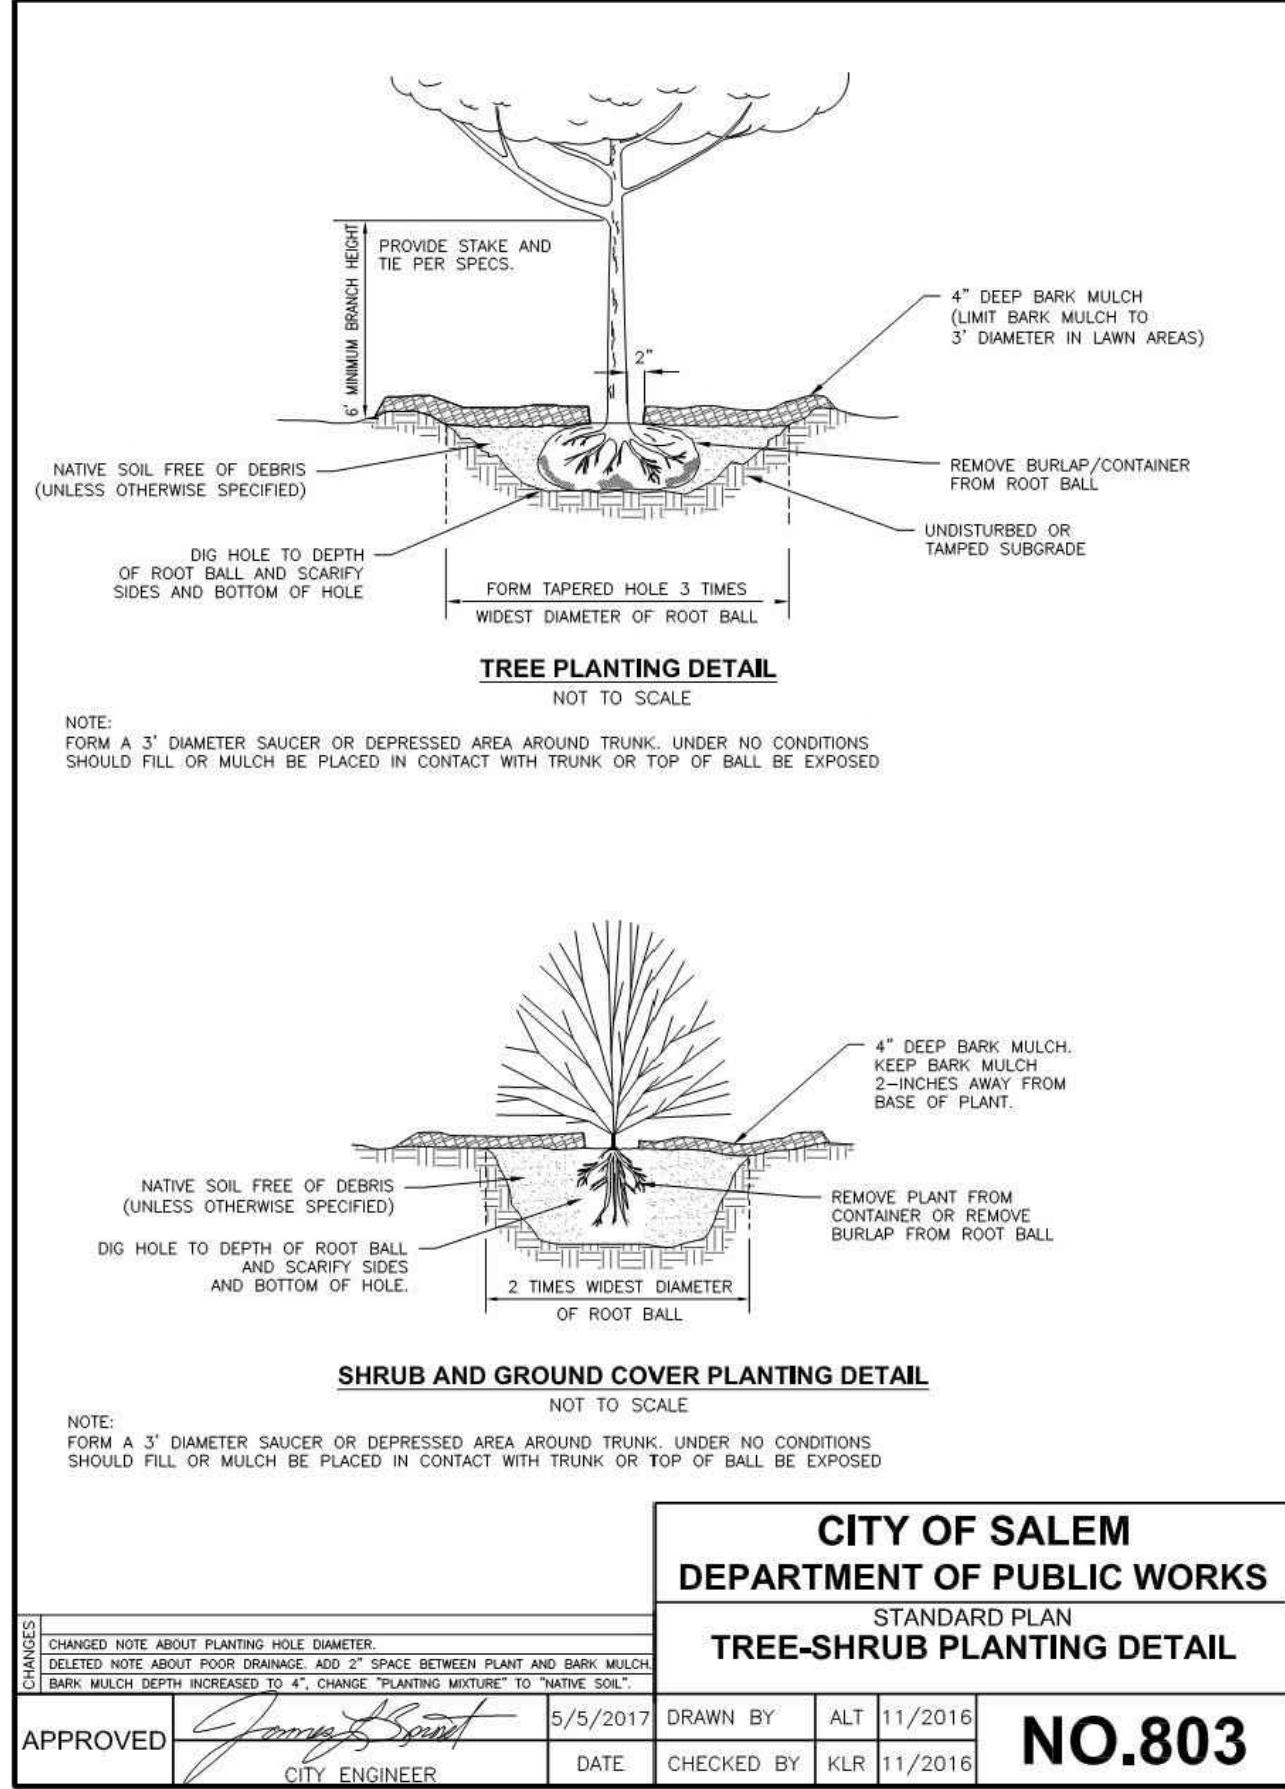


6 DETAIL

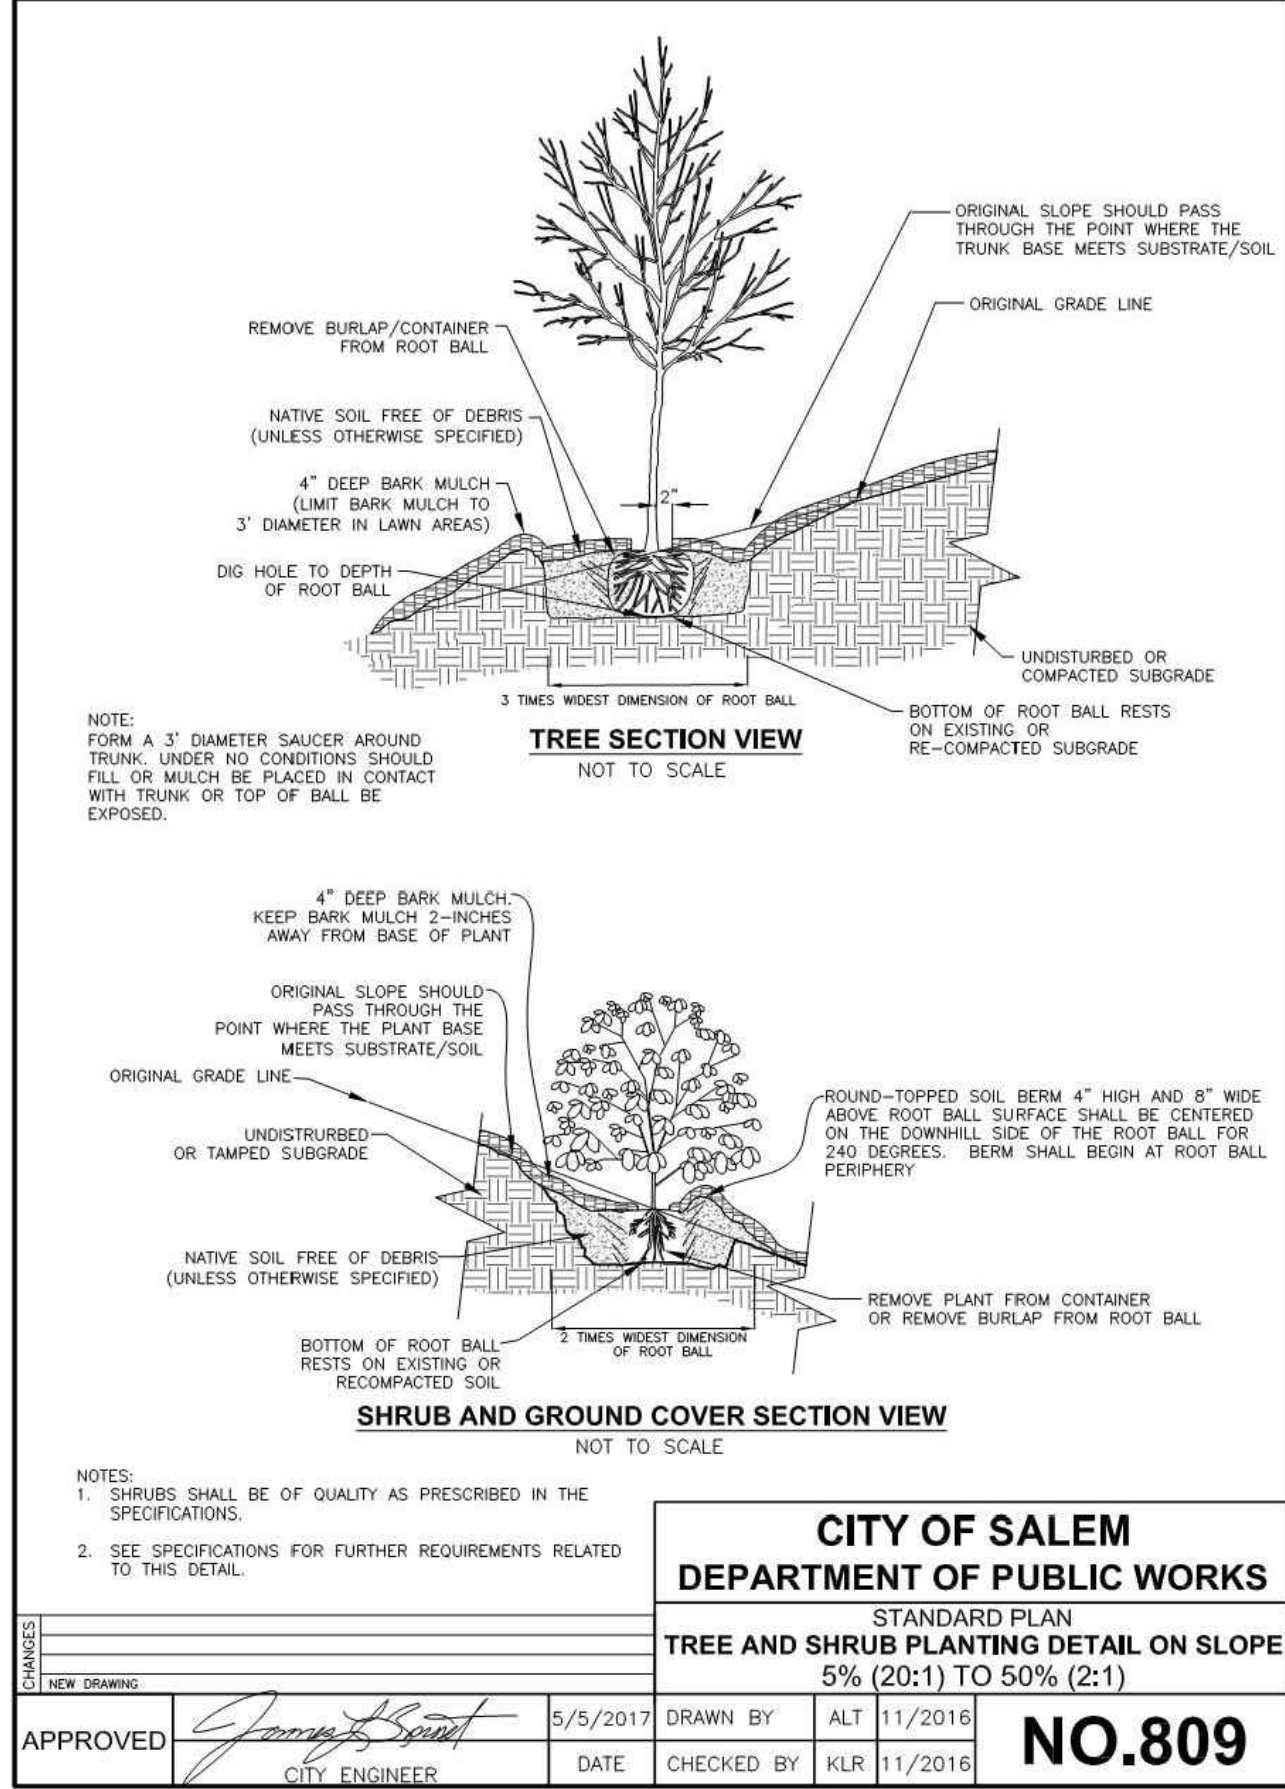


5 DETAIL


CITY TREE / SHRUB PLANTING DETAILS

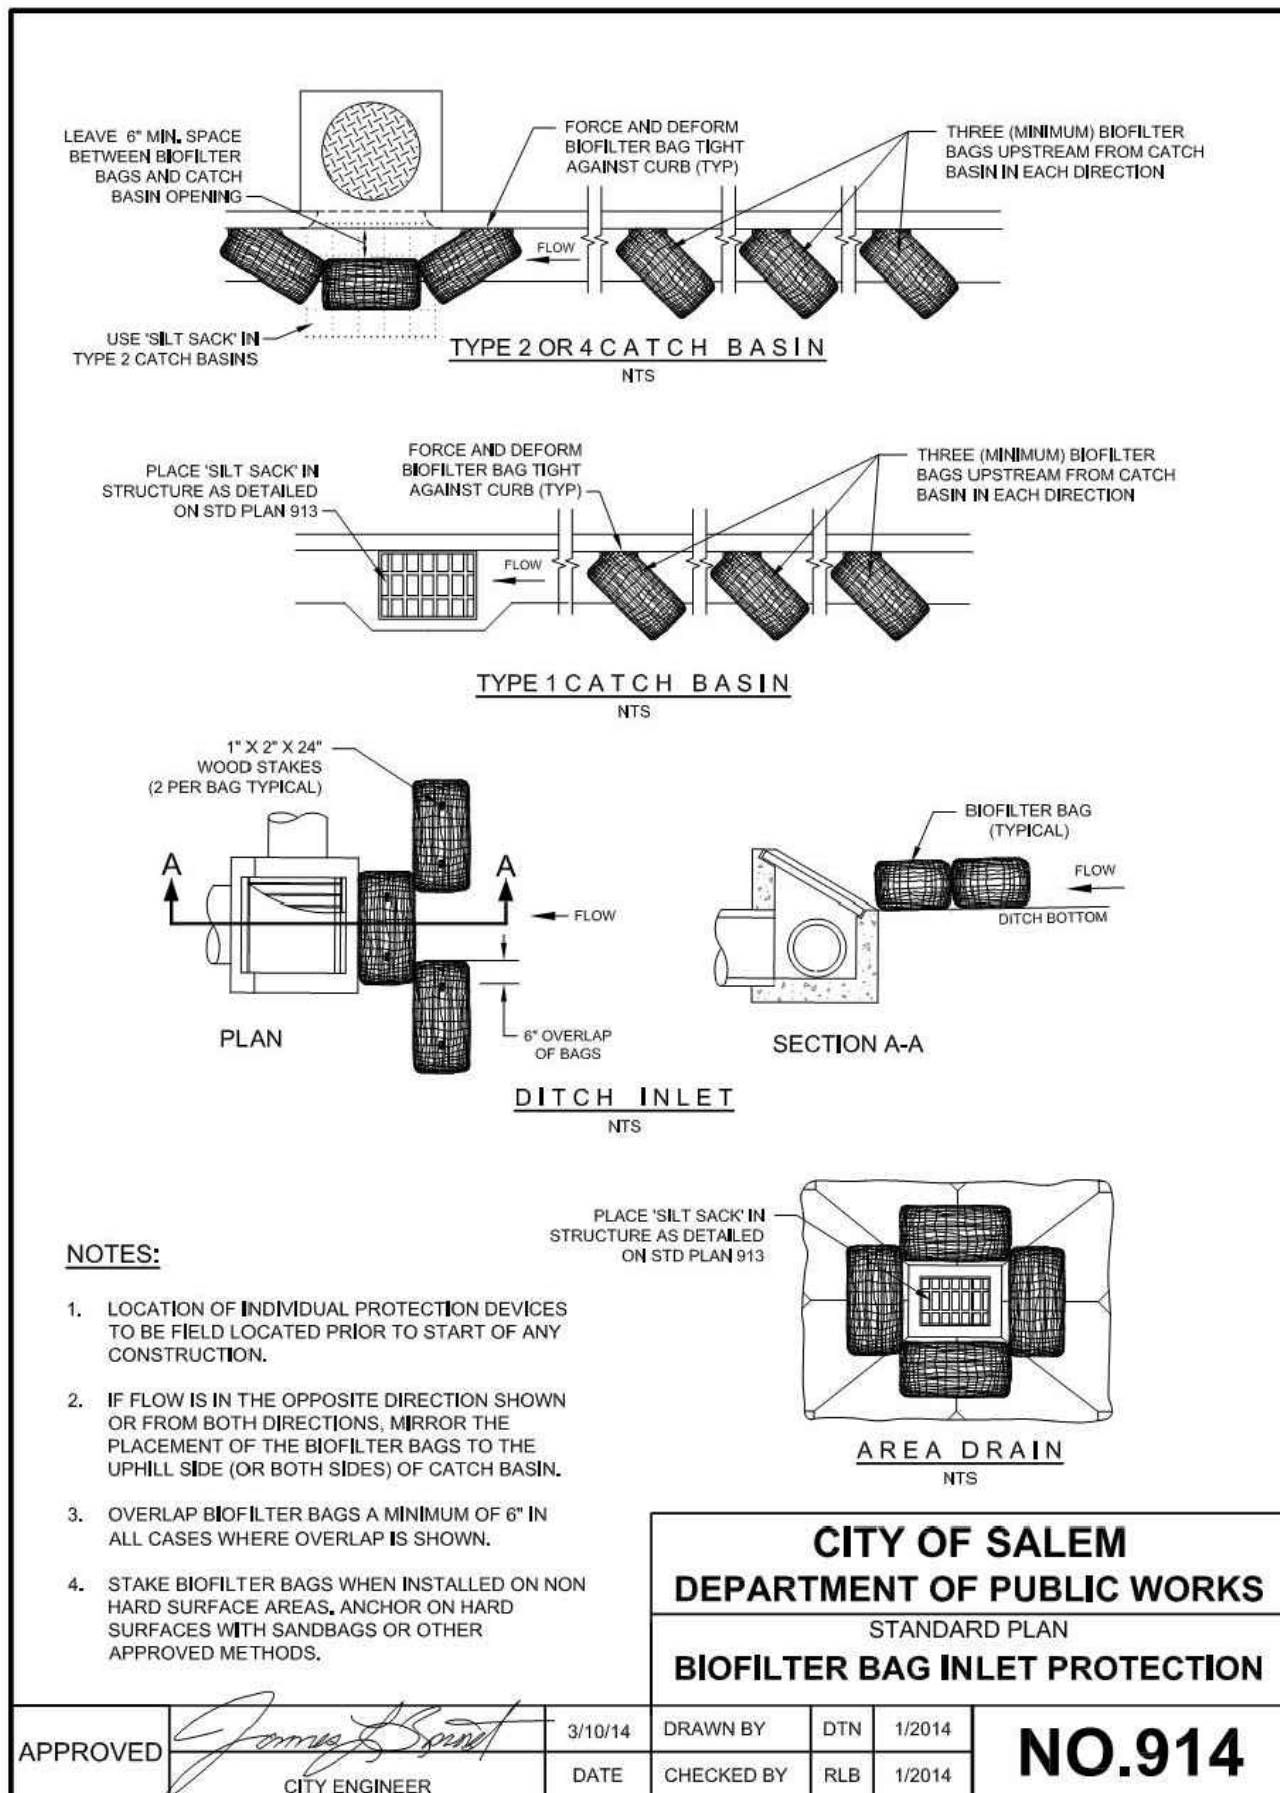


4 DETAIL

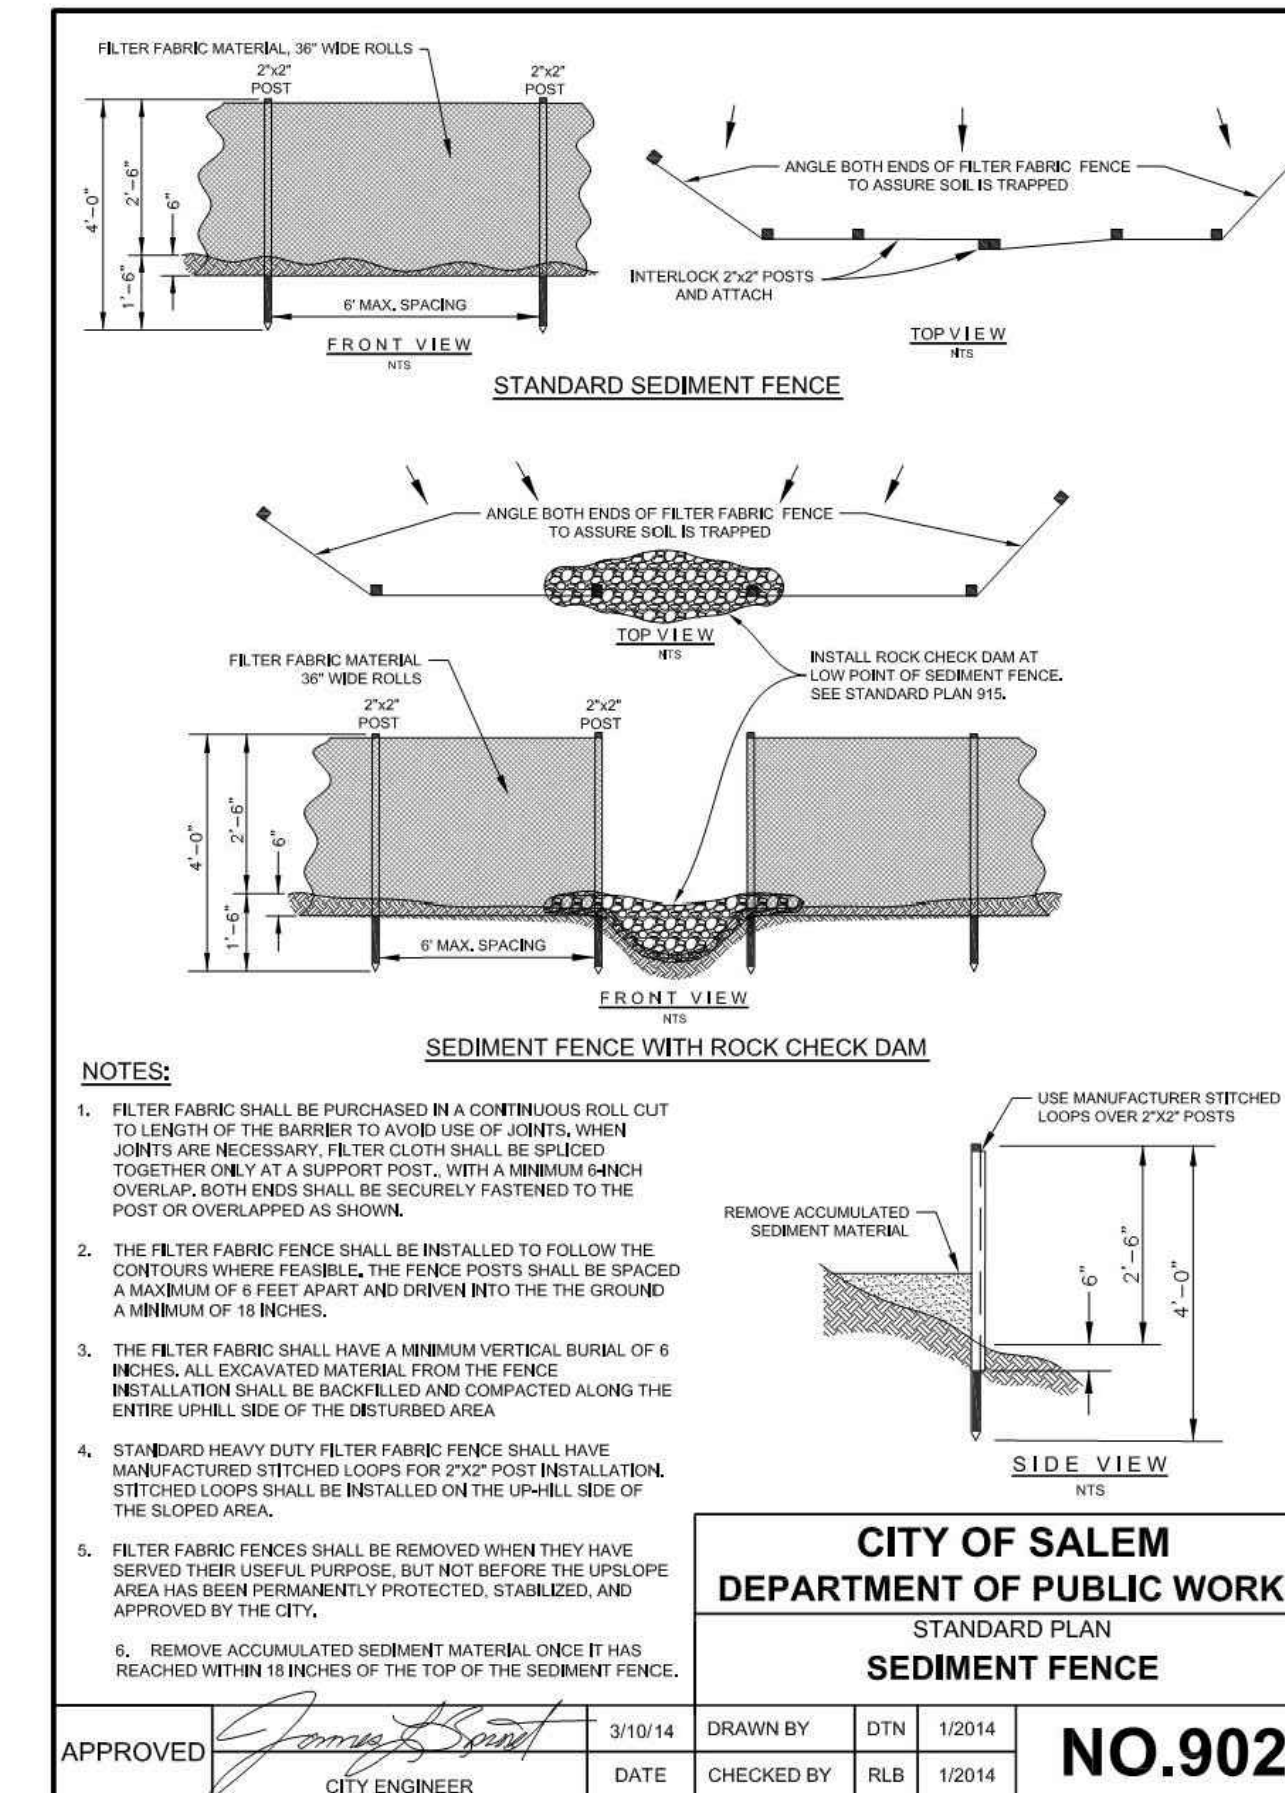

3 DETAIL

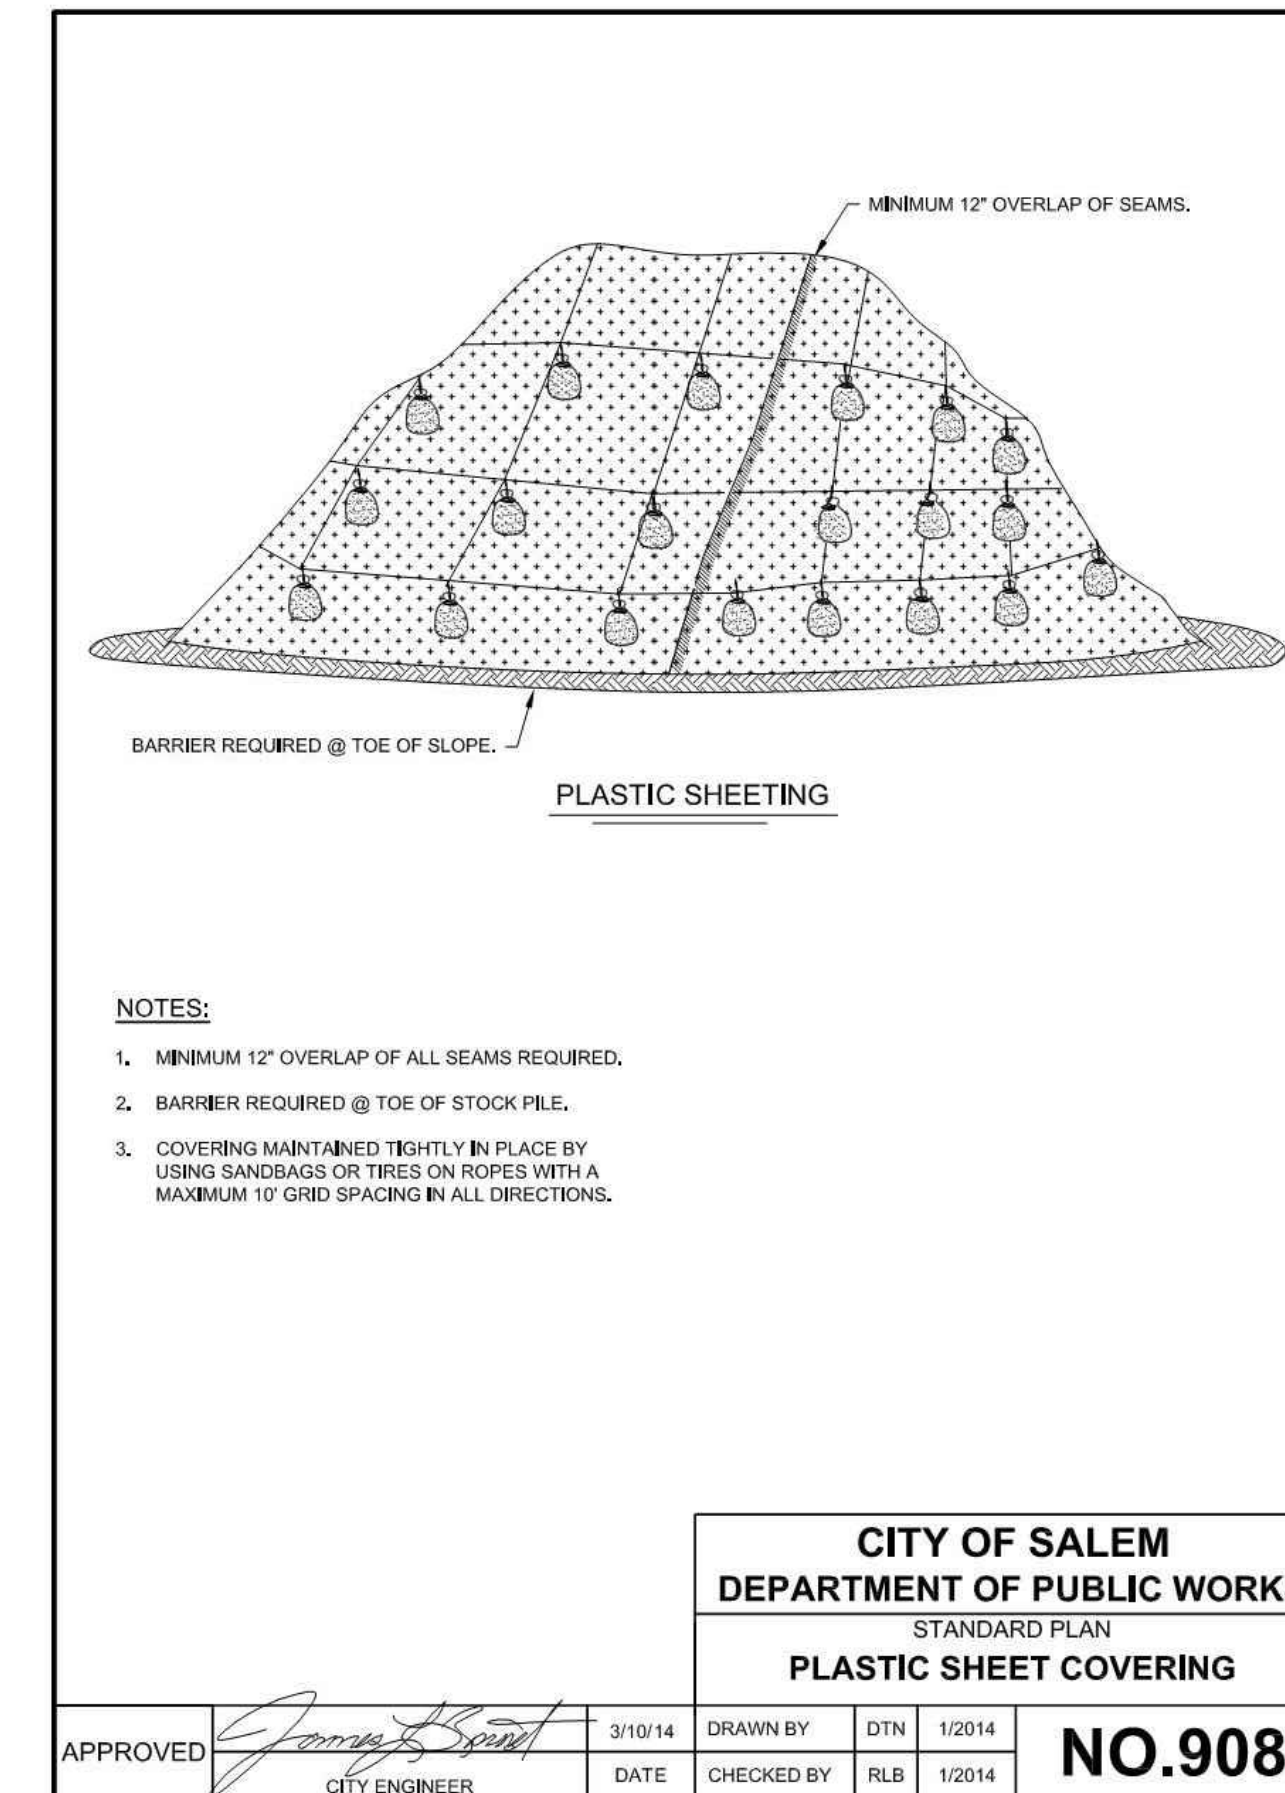

2 DETAIL

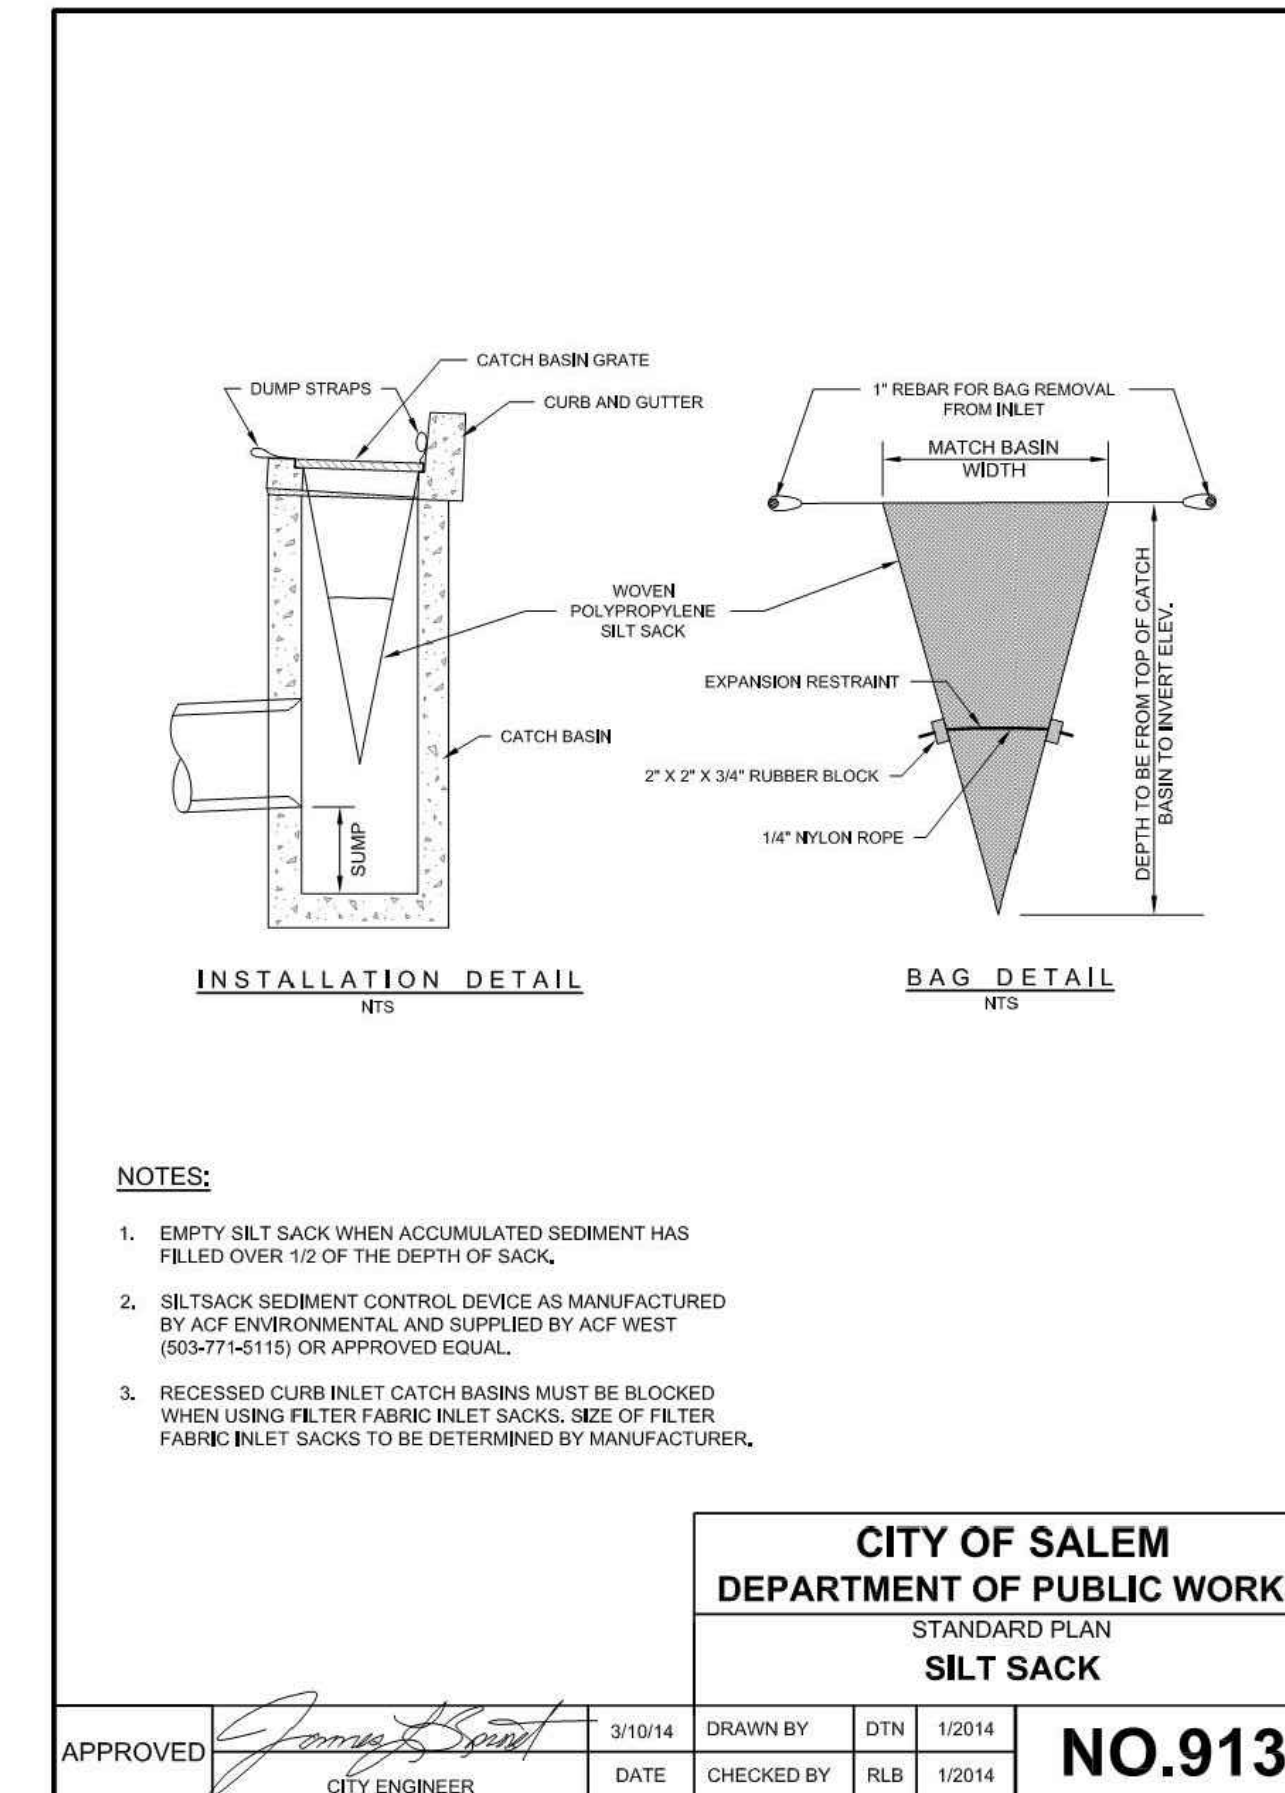

1 DETAIL

CITY EROSION CONTROL DETAILS