


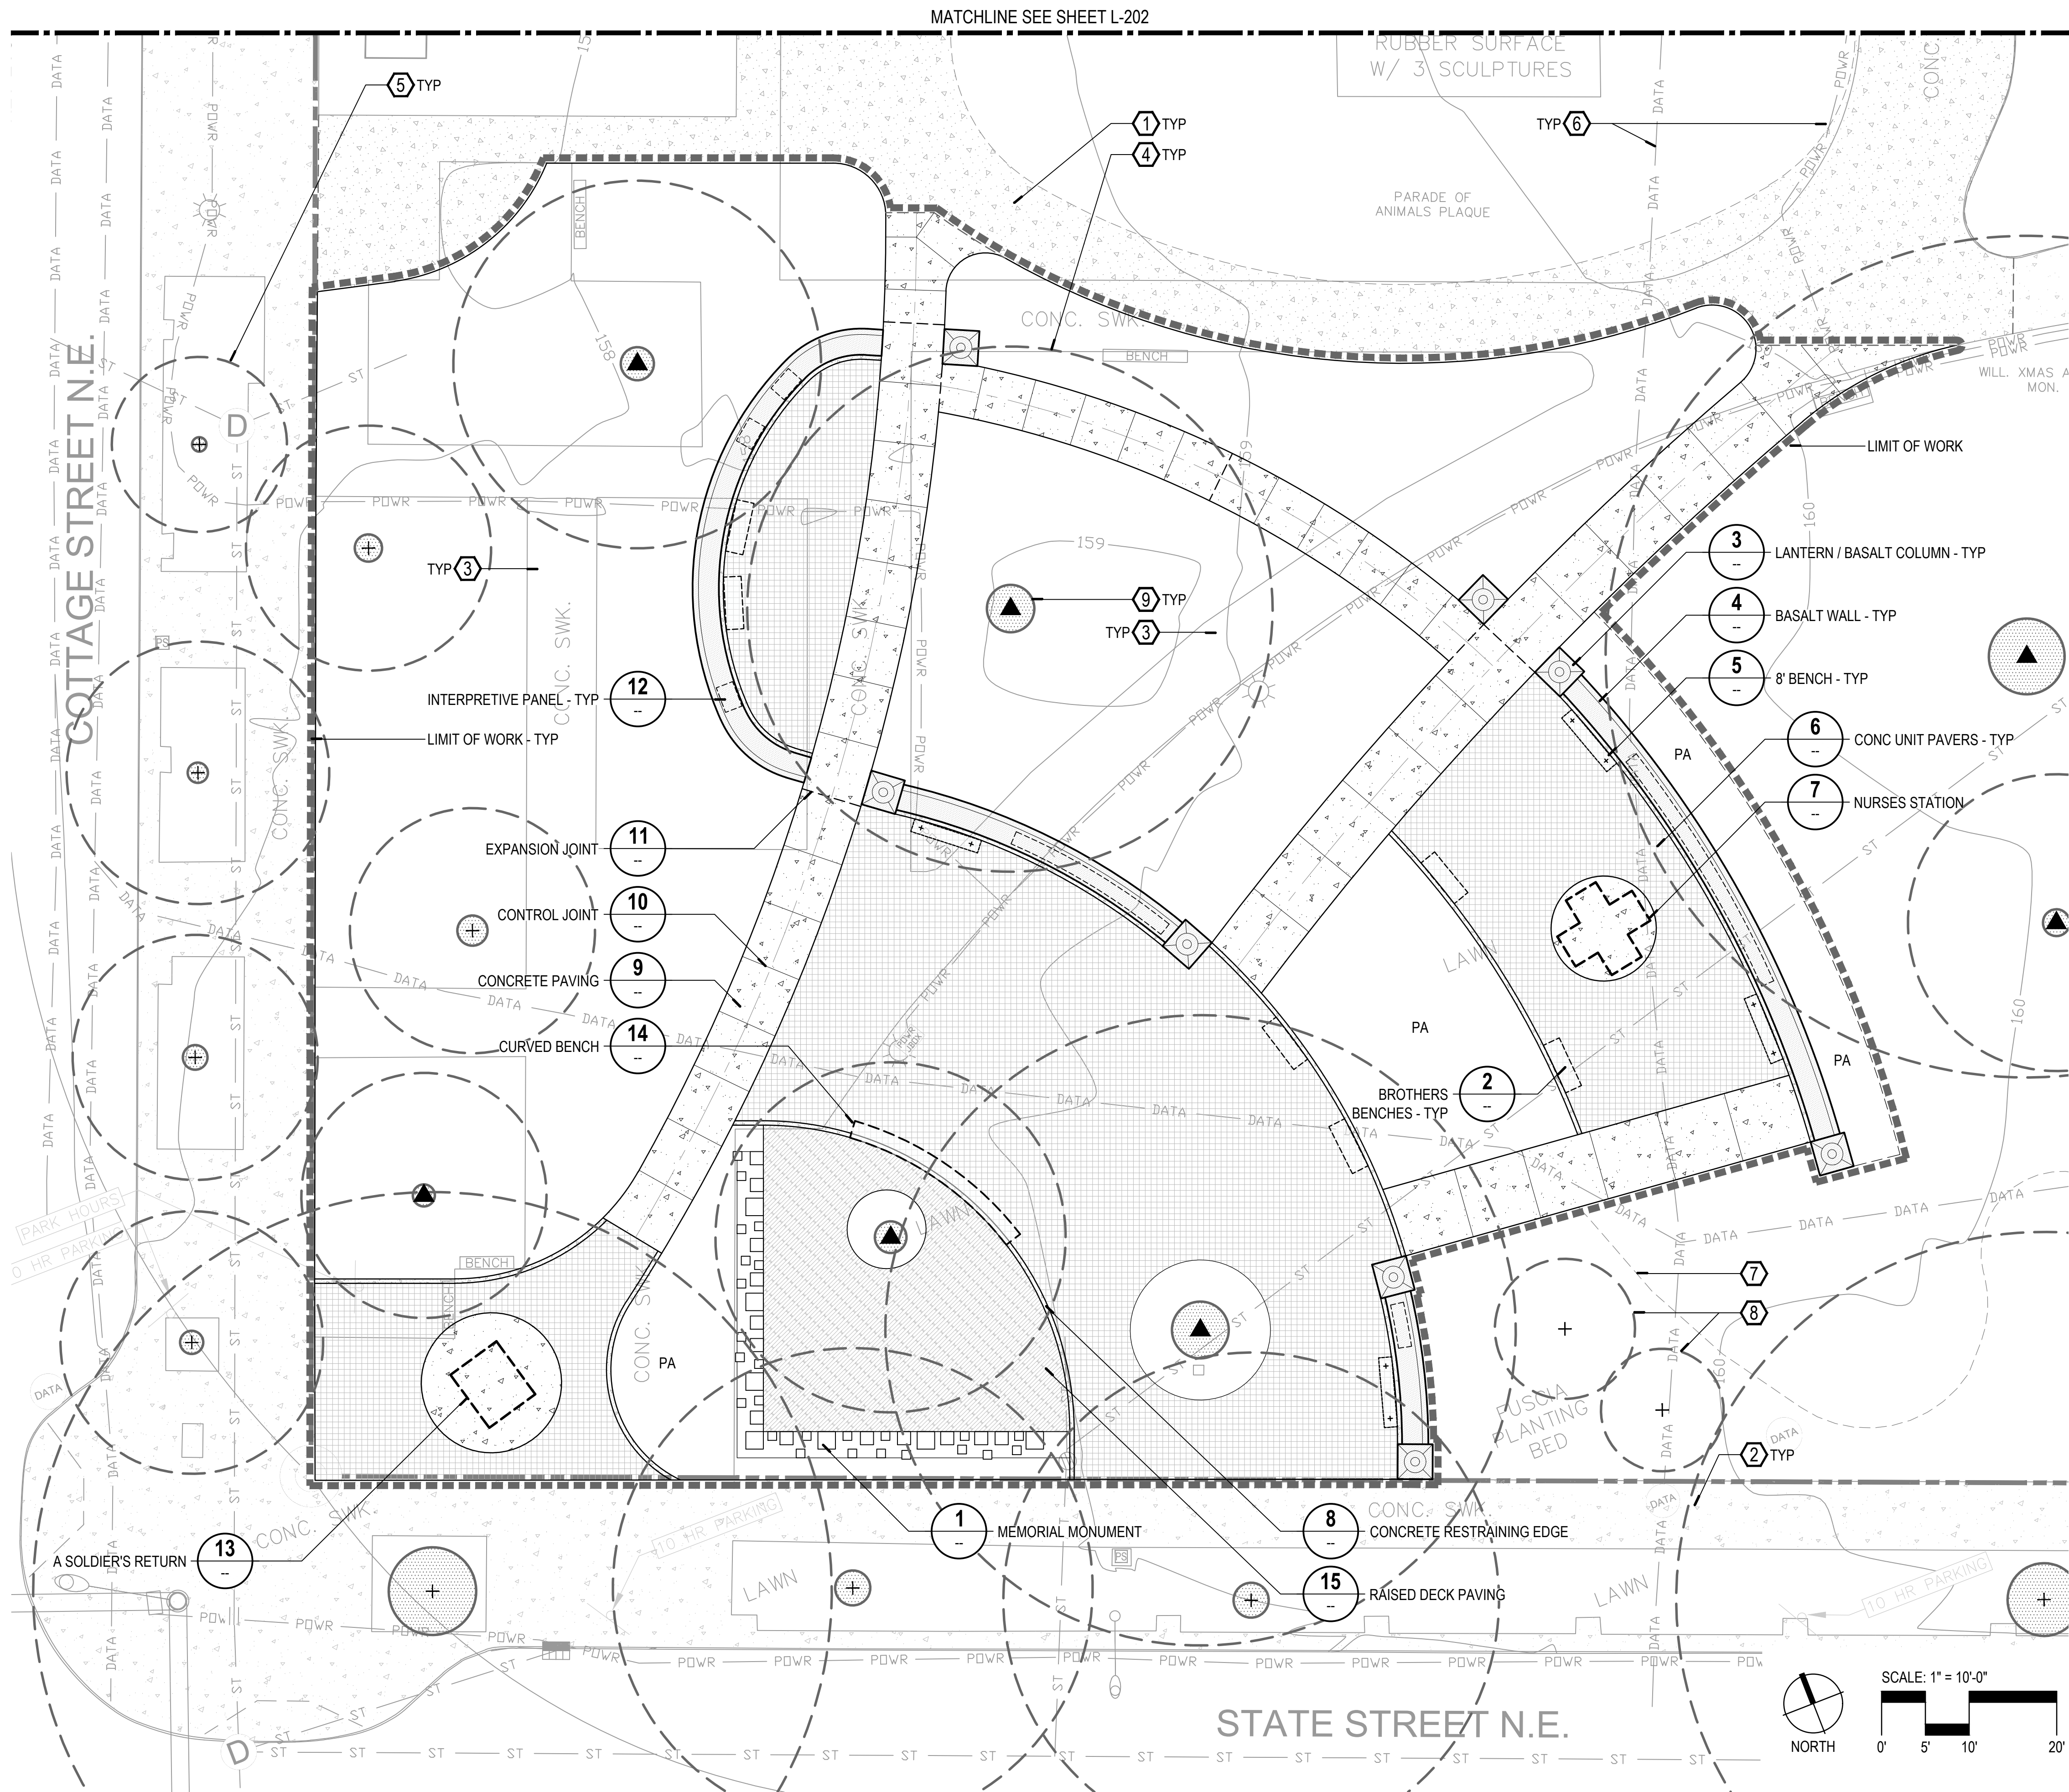

SYMBOL	ITEM
	CONCRETE PAVING
	EXISTING CONCRETE PAVING
	PROPOSED FUTURE PAVING BY OTHERS
	DOWELED EXPANSION JOINT
	CONTROL JOINT
	CONCRETE UNIT PAVERS
	RAISED DECK PAVING
	LANTERN / BASALT COLUMN
	INTERPRETIVE PANEL
	CONCRETE RESTRAINING EDGE
	8' BENCH W/BACK
	BROTHERS BENCH
	BASALT COLUMNS / MEMORIAL MONUMENT
	LIMIT OF WORK
	PLANTING AREA

1. FUTURE PAVING IMPROVEMENTS BY OTHERS
2. EXISTING PAVING TO REMAIN UNDISTURBED - TYP
3. EXISTING PAVING TO BE REMOVED - TYP
4. EXISTING CONIFER TREE TO REMAIN UNDISTURBED - TYP
5. EXISTING DECIDUOUS TREE TO REMAIN UNDISTURBED - TYP
6. EXISTING UTILITIES -TYP
7. EXISTING EDGE OF PLANTING BED TO REMAIN UNDISTURBED - TYP
8. EXISTING RHODODENDRON AND ELM TO REMAIN UNDISTURBED
9. TREE TRUNK DIAMETER - TYP

1. TOTAL SITE AREA = 22,005 SF / 0.5 ACRES
2. TOTAL PROPOSED PLANTING AREA = 11,266 SF / 0.258 ACRES
3. TOTAL PROPOSED PLANTING AREA / % OF TOTAL SITE AREA = 51%
4. TOTAL PROPOSED IMPERVIOUS PAVING = 8,851 SF / 0.20 ACRES
5. TOTAL EXISTING IMPERVIOUS PAVING TO BE REMOVED = 6,474 SF / 0.148 ACRES