
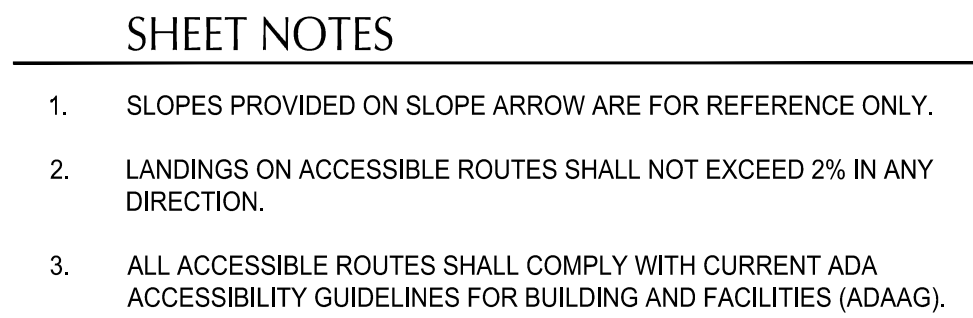


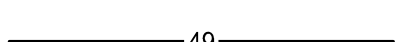

SHEET LEGEND

	PROPERTY LINE
	GRADE BREAK
	EX. CONTOUR MINOR
	EX. CONTOUR MAJOR
	CONTOUR MINOR (FG)
	CONTOUR MAJOR (FG)
	STORMWATER MANAGEMENT FACILITY

GRADING LABEL LEGEND

CALLOUT

DESCRIPTION

X.X% → GRADING SLOPE AND DIRECTION (DOWNHILL)

SPOT ELEVATION

DESCRIPTION LISTED BELOW.

NO DESCRIPTION MEANS TP OR TG

XX.XX XX


BOS	BOTTOM OF SWALE
BS	BOTTOM OF STEP
BW	BOTTOM OF WALL
EG	EXISTING GRADE
FF	FINISHED FLOOR
HP	HIGH POINT
LP	LOW POINT
RIM	RIM OF STRUCTURE
TG	TOP OF GROUND
TP	TOP OF PAVEMENT
TS	TOP OF STEP
TW	TOP WALL

(XXX.X±) EXISTING GRADE
(MATCH WHERE APPLICABLE)

AREAS LEGEND			
	Description	Quantity	Unit
	DECK AREA	894.6	sf
	IMPERVIOUS	9,932.2	sf
	PRESERVED TREES	7	Count
	STORM MGMT	755.6	sf

STORMWATER MANAGEMENT NOT REQUIRED. <10,000 SF NEW OR REPLACED IMPERVIOUS AREA.

TOTAL EXISTING TREES PRESERVED WITHIN THE PROJECT AREA
= 7 * 50 SF = **350 SF** TREATMENT AREA REDUCTION IN TREATMENT
10% OF TOTAL IMPERVIOUS AREA.

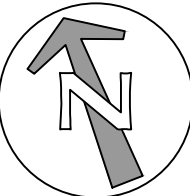

PRELIMINARY
NOT FOR
CONSTRUCTION



Project:
Vietnam War Memorial

Wilson Park
Oregon State Capitol Grounds
Salem, OR 97301

Submittal: Site Plan Review

Sheet Title:

STORM AND GRADING PLAN

Submittal: Site Plan Review

Submittal:

Sheet Title:

© GREENWORKS, P.C.
2022, ALL RIGHTS RESERVED

THESE DRAWINGS ARE THE PROPERTY OF
GREENWORKS, P.C., AND ARE NOT TO BE USED OR
REPRODUCED IN ANY MANNER, EXCEPT WITH THE
PRIOR WRITTEN PERMISSION OF GREENWORKS, P.C.

Date: 03/21/2022

Revisions

Drawn By: AE

Checked By: JA

Job No. 190124.1

Approved: CV

C-201

