



P:\2013 Project\3080 Belle Plaine Estates - Center Street\The CAD\Lot Layout\Wetland Options\3080_Lot Layout Option 1.dwg 3/23/2022 3:40:21 PM

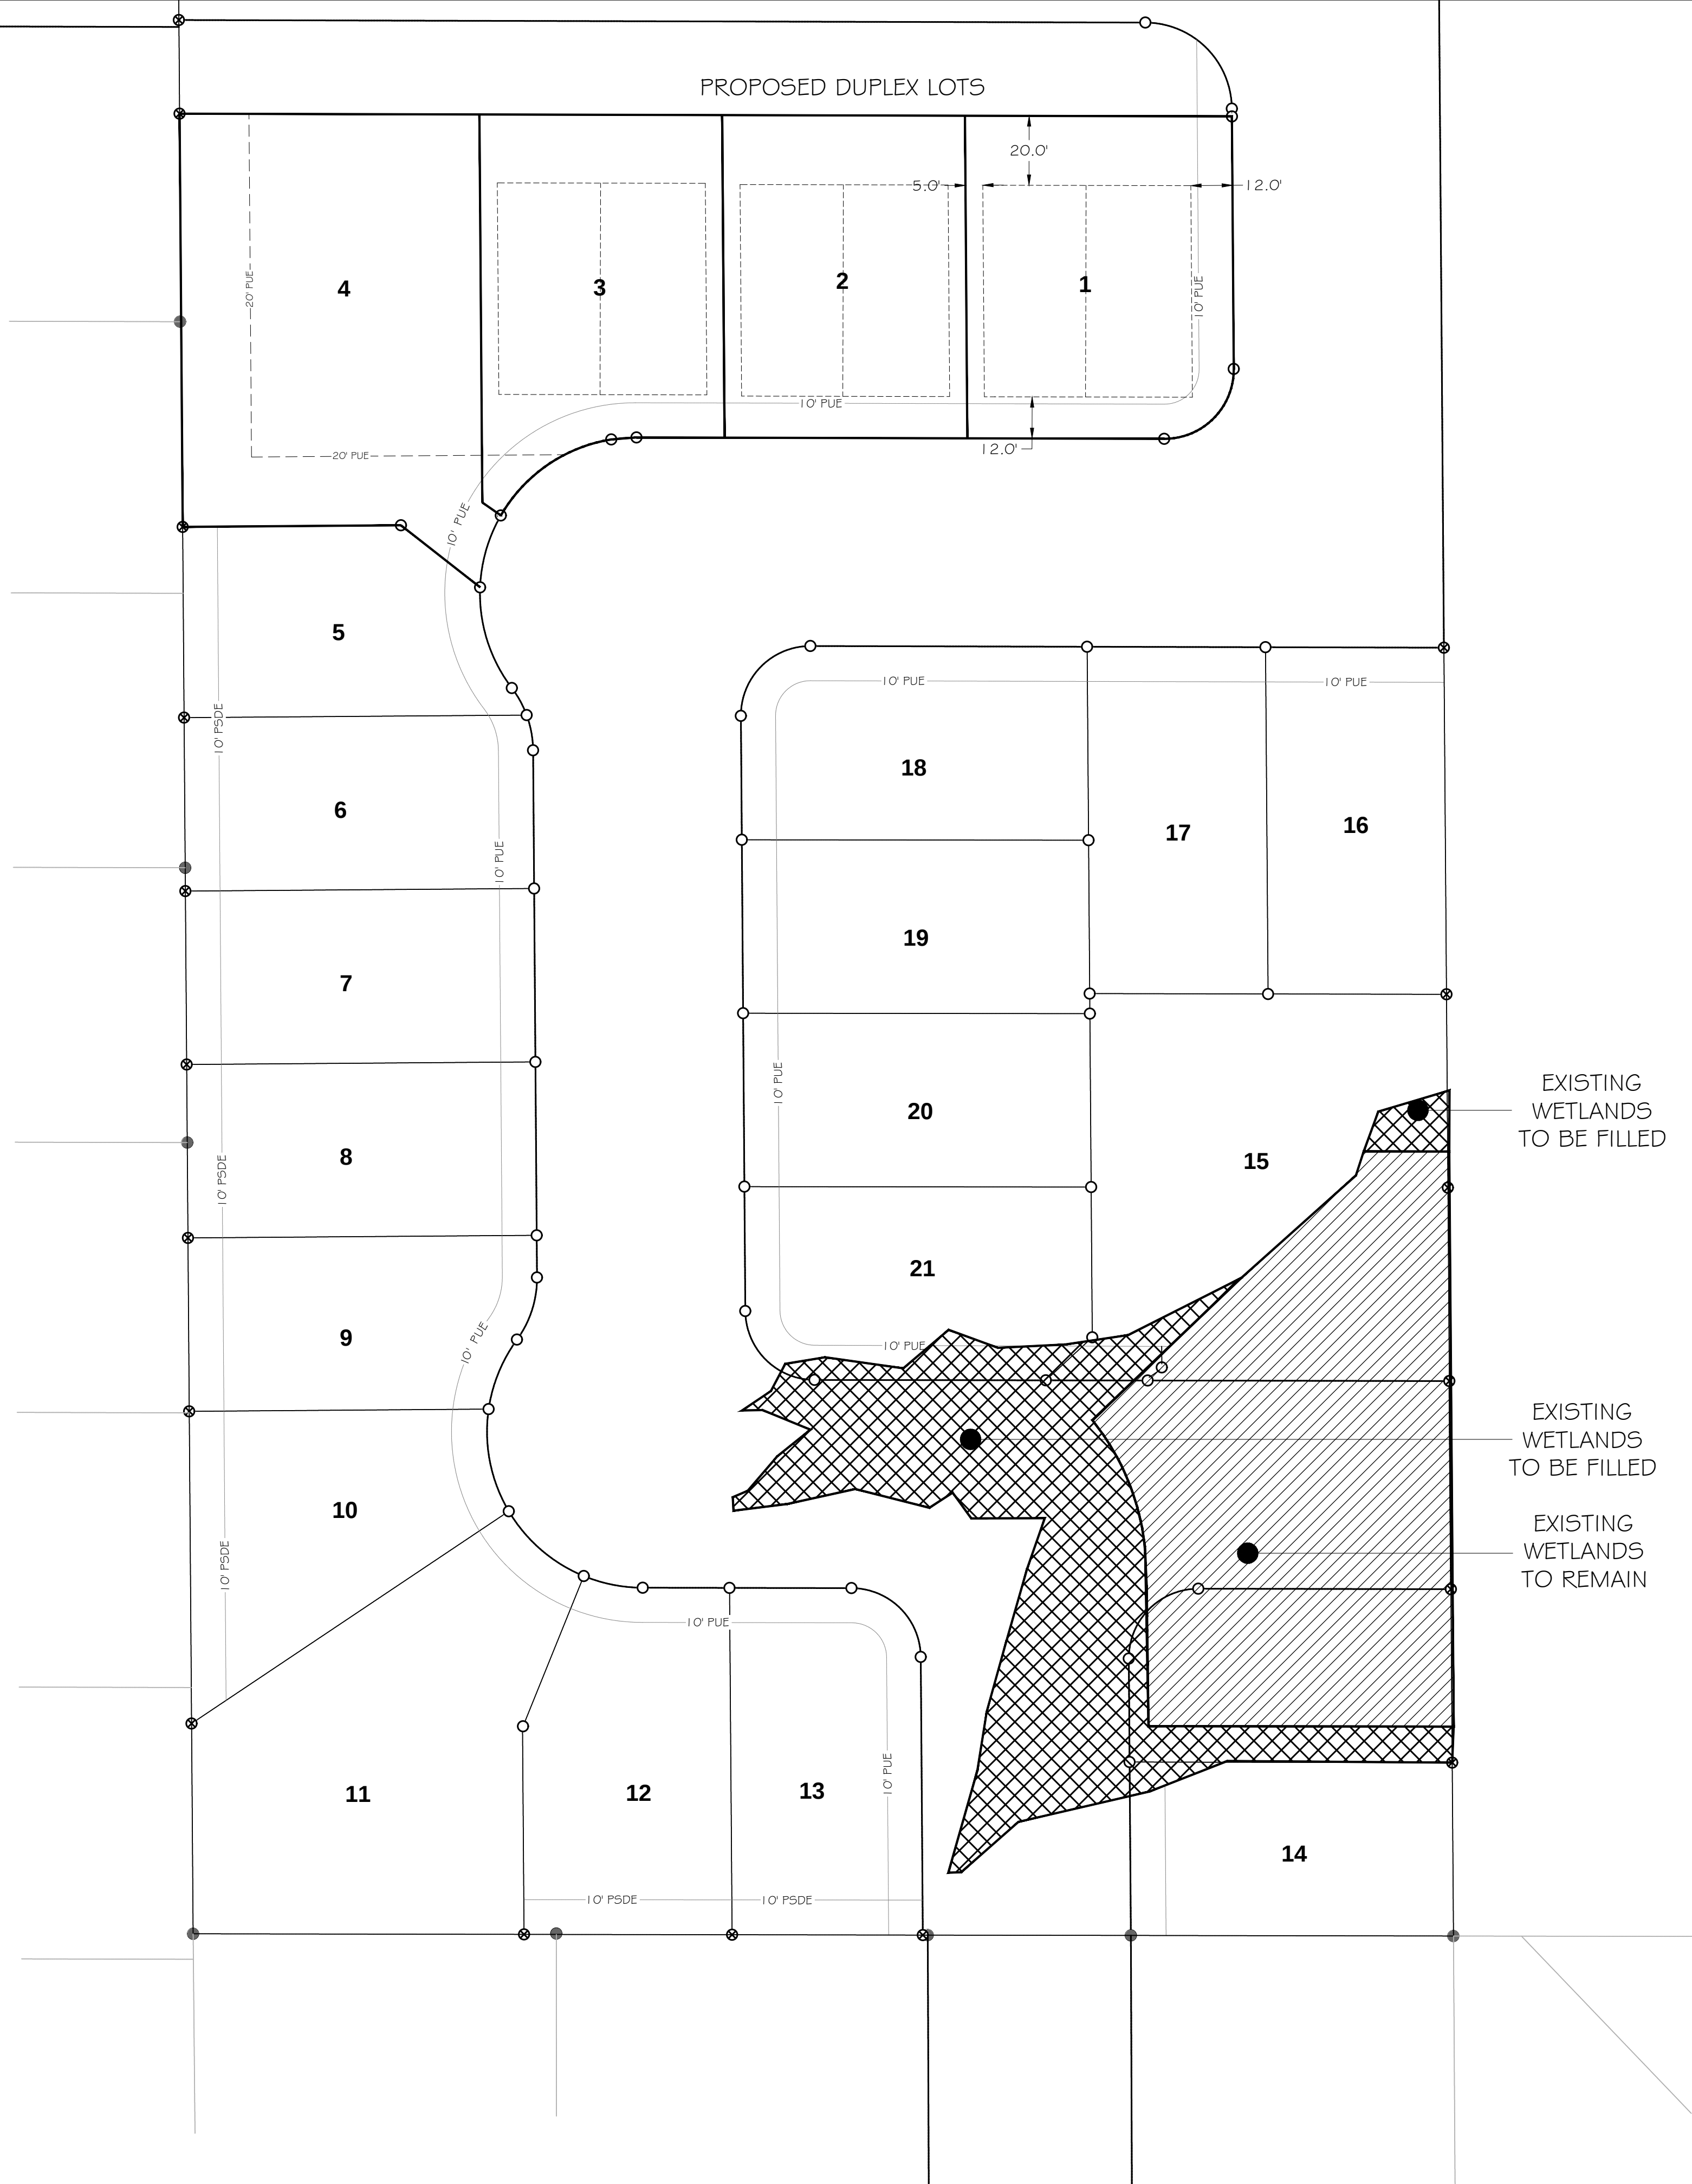

WETLAND AREA BREAKDOWN:

- TOTAL WETLAND AREA: 22,215 S.F.
- WETLAND AREA TO BE MITIGATED: 9,395 S.F.
- WETLAND AREA TO REMAIN: 12,820 S.F.

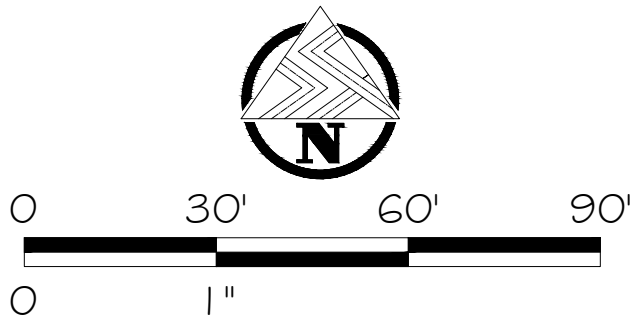

CIVIL ENGINEERS
LAND SURVEYORS
PROJECT MANAGERS
PLANNERS
www.pdgnw.com

DATE SIGNED:

DON JENSEN

SALEM, OR

REASON FOR ISSUANCE
DESCRIPTION

NO.

DATE

BY

LOT LAYOUT
#1
DUPLEX OPTION

BELLE PLAINE ESTATES