
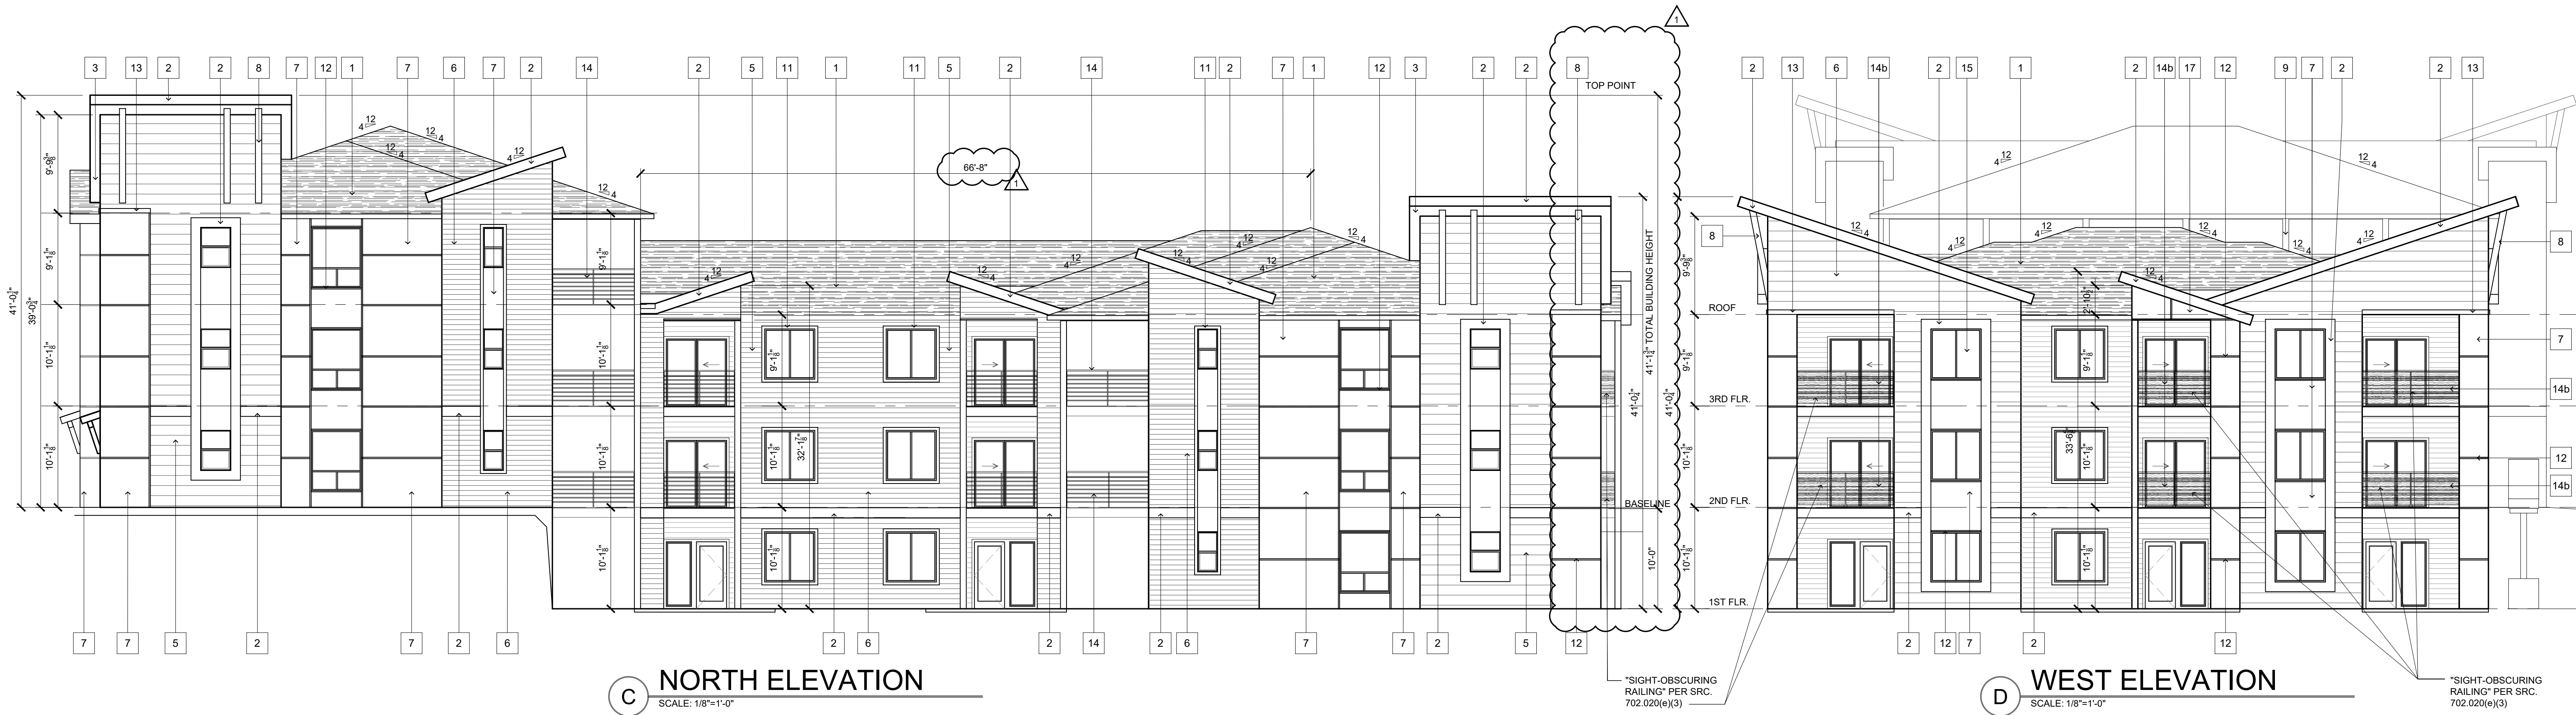


KEY NOTES/ COLORS			
1	= 30YR ARCHITECTURAL COMPOSITE ASPHALT SHINGLE ROOFING	10	= NATURAL COLOR CONCRETE BASE
2	= 5/4 X 11.25 SMOOTH HARDIE TRIM	11	= 5/4 X 3.5 SMOOTH HARDIE TRIM BOARD
3	= SMOOTH HARDIE SOFFIT PANEL	12	= SMOOTH HARDIE BATTEN BOARD
4	= 6" CONTINUOUS FASCIA STYLE GUTTER	13	= 5/4 X 5.5 SMOOTH HARDIE TRIM BOARD
5	= 12" SMOOTH HARDIE PLANK LAP SIDING	14	= METAL POWDER COATED HORIZONTAL RAILING
6	= 7.25" SMOOTH HARDIE PLANK LAP SIDING	14b	= SIGHT OBSCURING RAILING
7	= SMOOTH HARDIE PANEL SIDING	15	= VINYL WINDOW
8	= 6X8 BRACE	16	= FIBERGLAS INSULATED SWINGING DOOR W/ GLASS
9	= 8X8 POST	17	= 8X12 BEAM

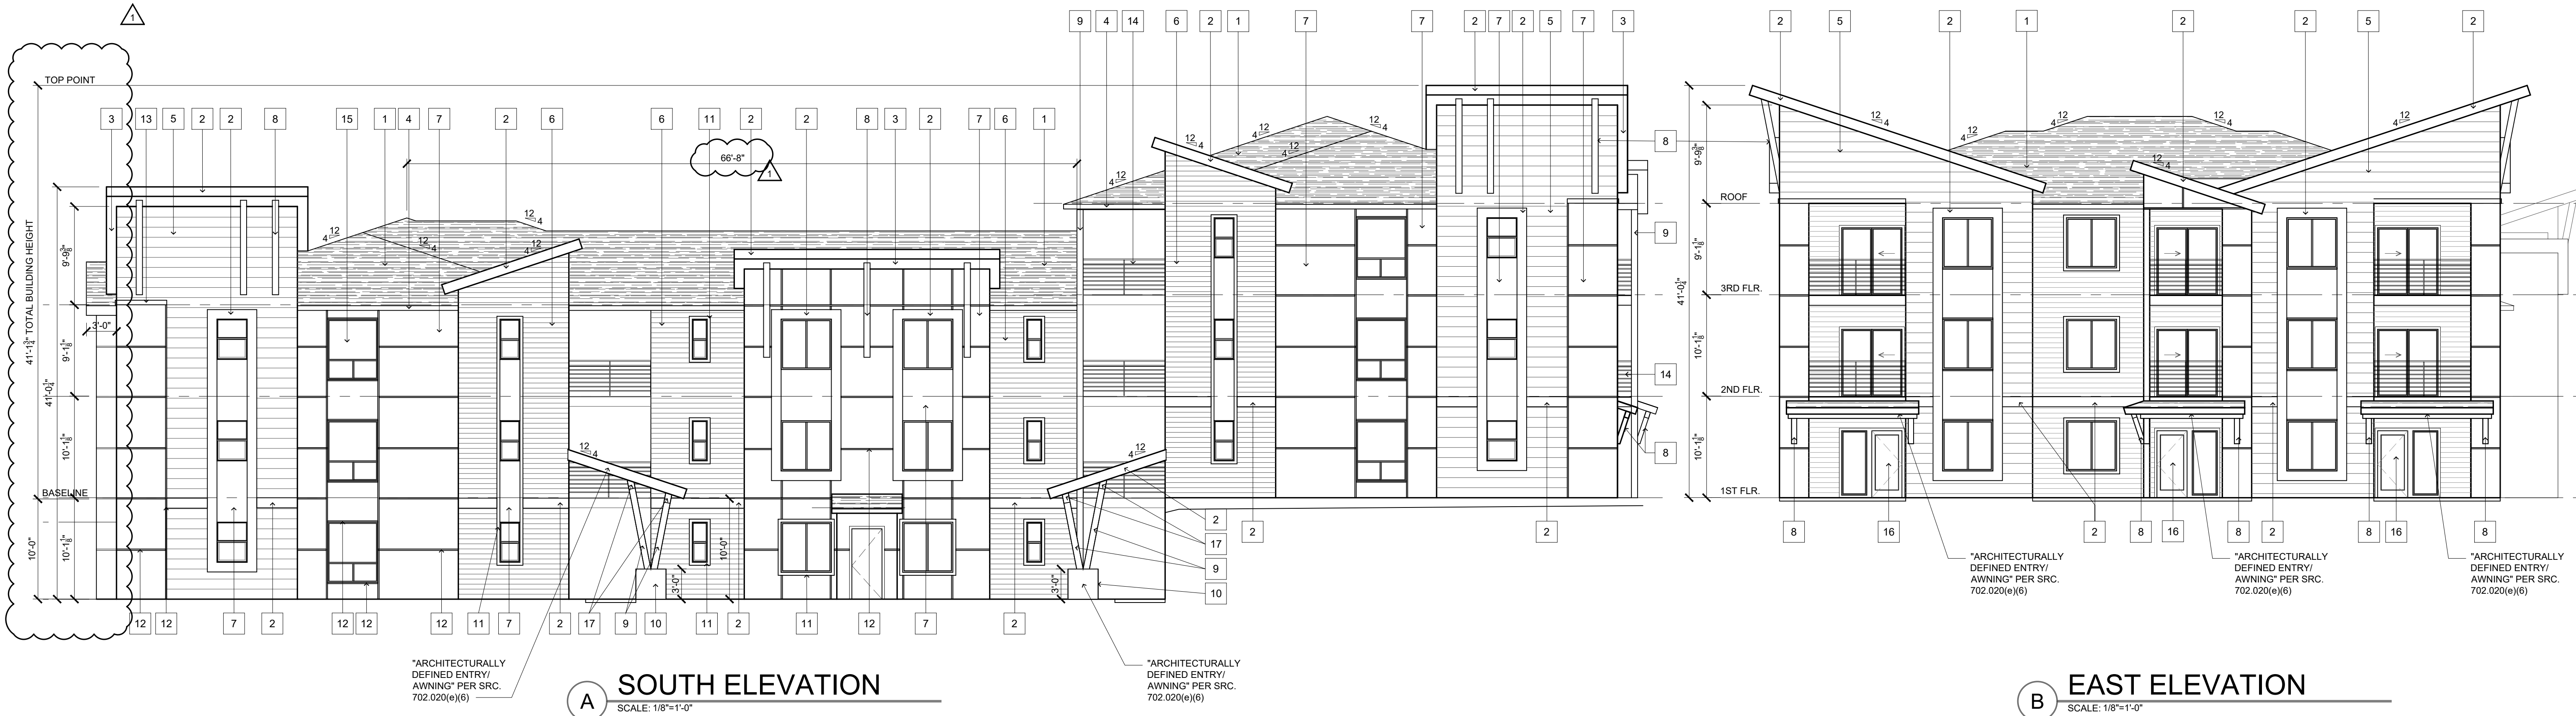

lenity
architecture, inc.
3150 Ketta Court SE, Salem, Oregon 97301
P 503 399 1090 F 503 399 0565 W lenityarchitecture.com

NEW 24 UNITS
APARTMENTS BUILDING
4345 SUNNYSIDE RD SE SALEM, OR 97302

ELEVATIONS

DATE
04/12/2021
REVISED DATE

SHEET
A6.1

DESIGN REVIEW SET 04.12.21