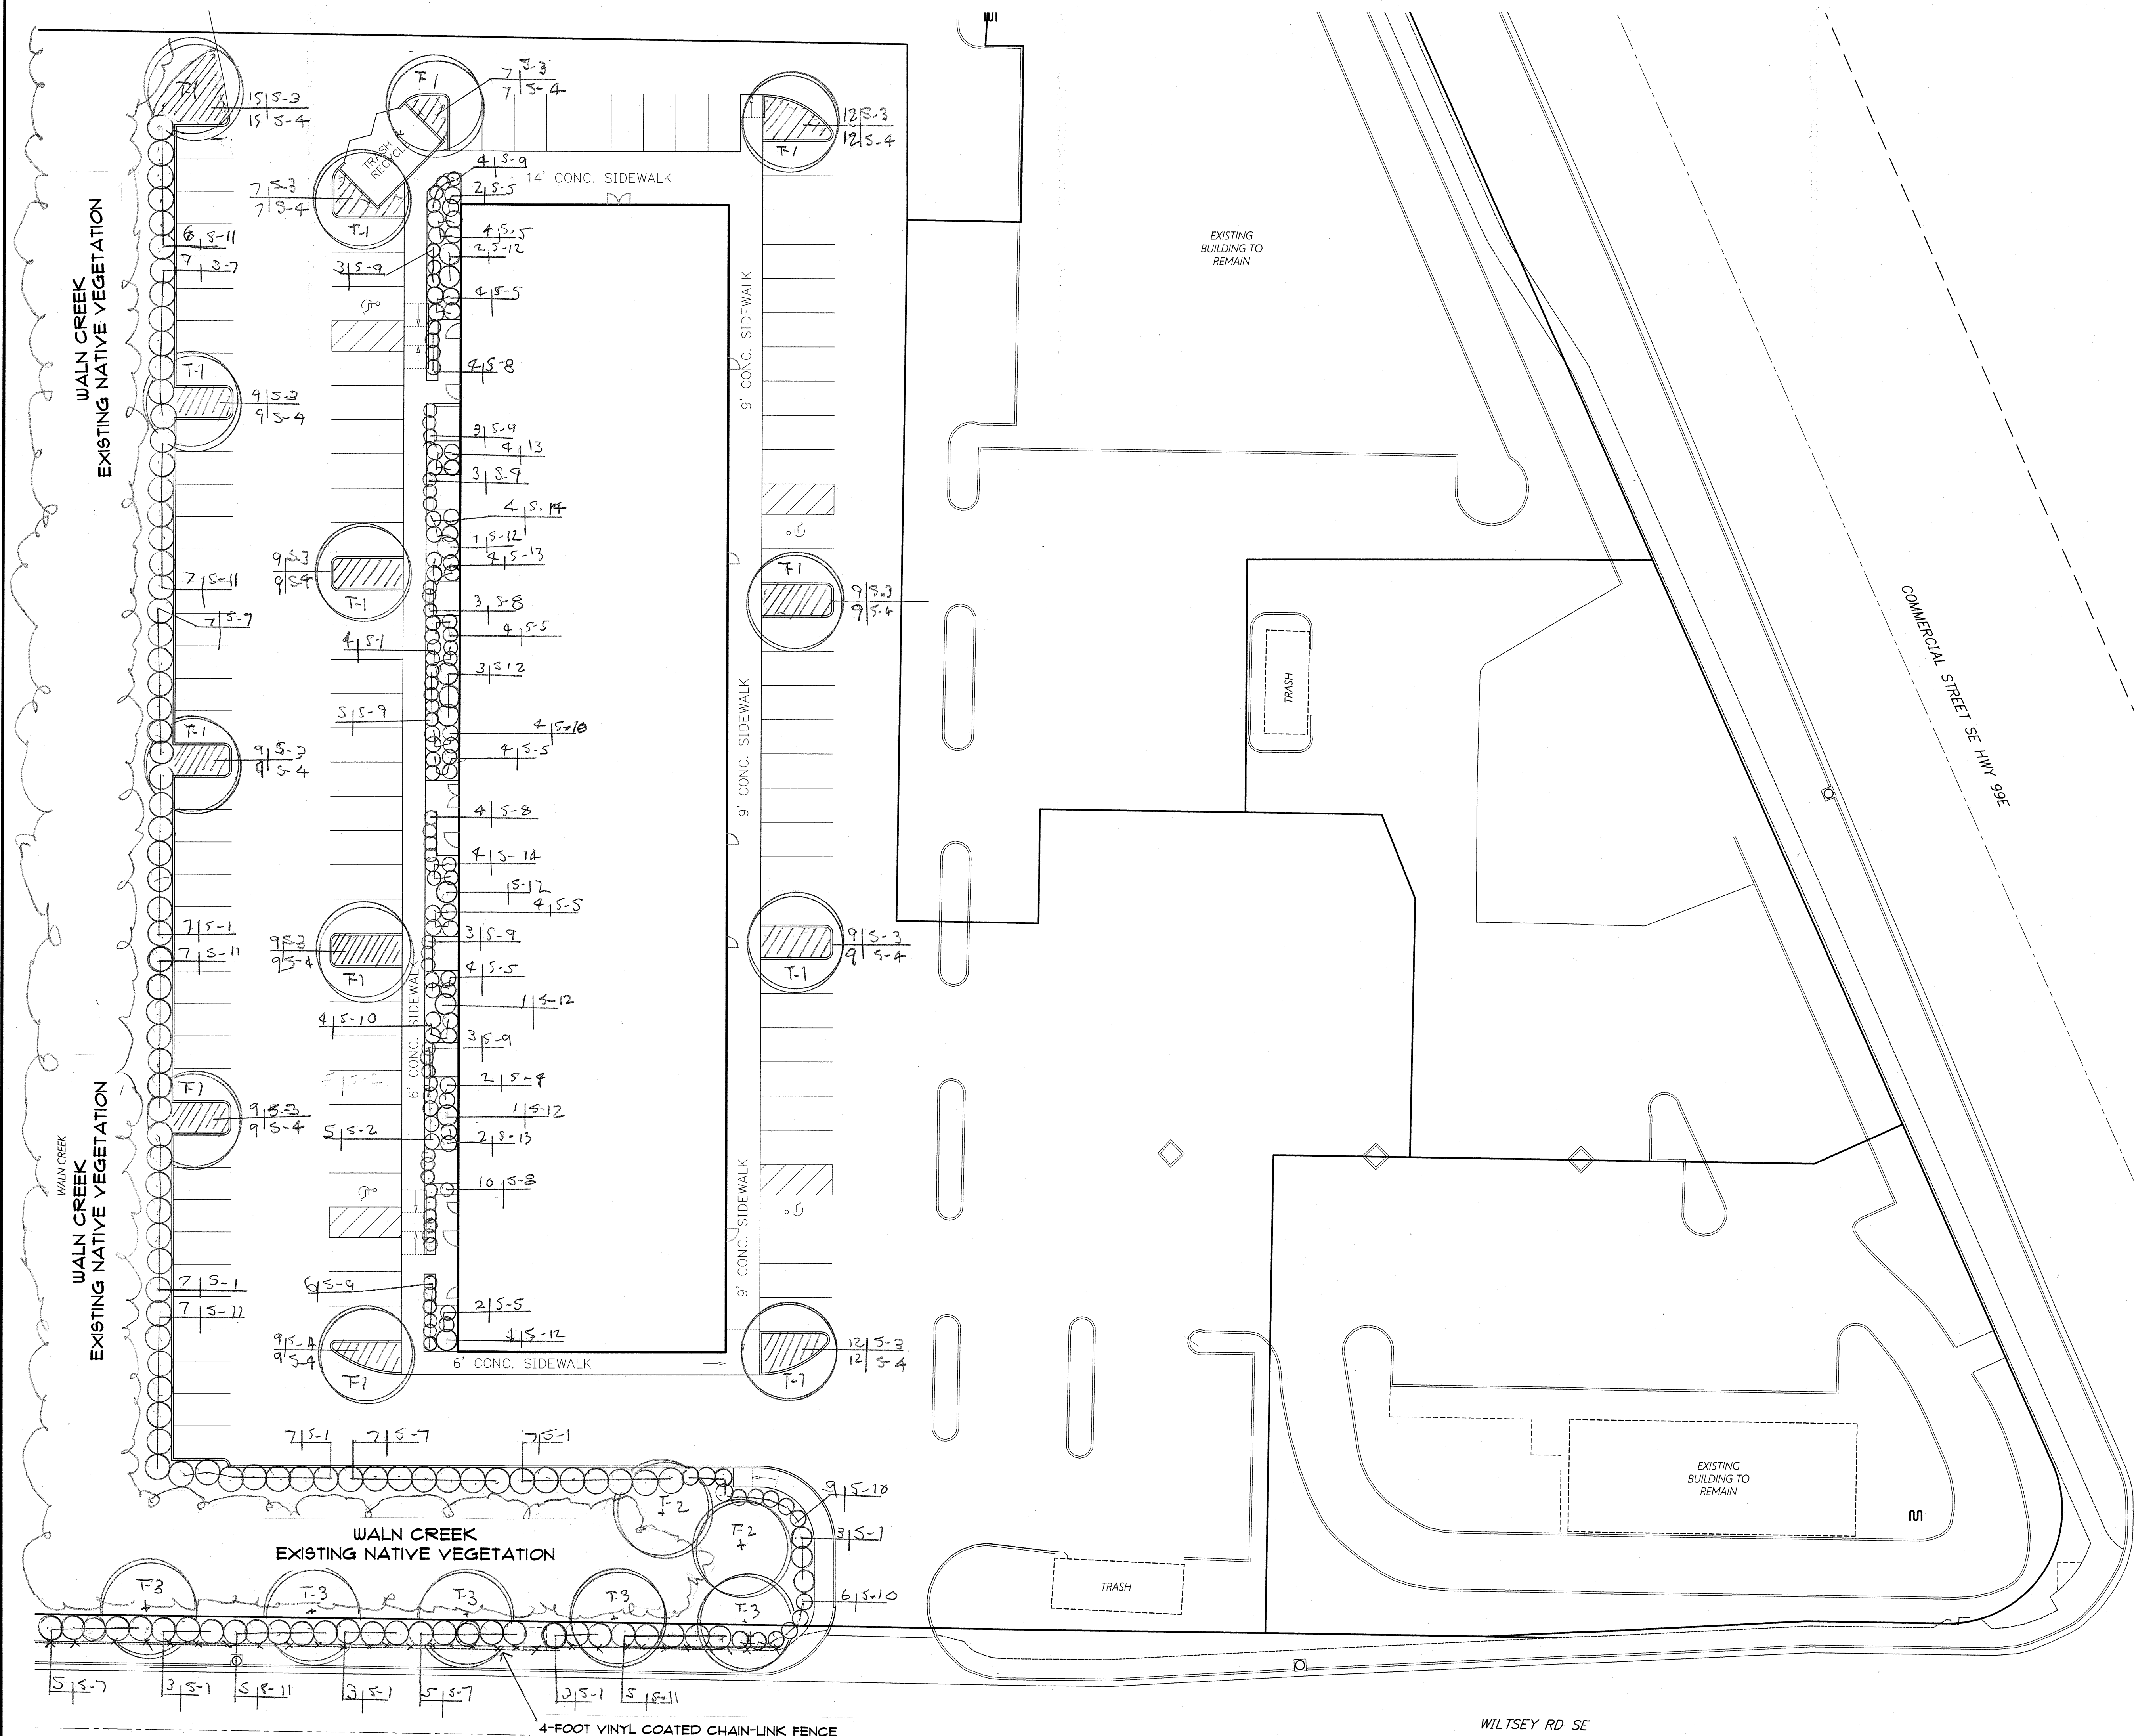


MULTI/TECH
ENGINEERING SERVICES, INC.
1155 13th ST. S.E. SALEM, OR. 97302
PH. (503) 563 - 9227 FAX (503) 564-1560
www.mtengr.com office@mtengr.com

SCHEMATIC LANDSCAPE PLAN

ANTHONY'S PLACE

NOT FOR
CONSTRUCTION
UNLESS STAMPED
APPROVED HERE

NO CHANGES, MODIFICATIONS
OR REPRODUCTIONS TO BE
MADE TO THESE DRAWINGS
WITHOUT WRITTEN
AUTHORIZATION FROM THE
DESIGN ENGINEER.
DIMENSIONS & NOTES TAKE
PRECEDENCE OVER
GRAPHICAL REPRESENTATION.

Design: M.D.G.
Drawn: C.F.S.
Proj/Mgr: B.M.G.
Date: JULY 2019
Scale: AS SHOWN
As-Built:



EXPIRES: 06-30-2023
JOB # 6837

L1.1

LANDSCAPE & IRRIGATION DESIGN BY:
**LANDSCAPE DESIGN
&
CONSULTANTS LLC**
Doing business since 1985
620 WORMWOOD ST. S.E. SALEM, OR. 97306 PHONE: (503) 551-8590