


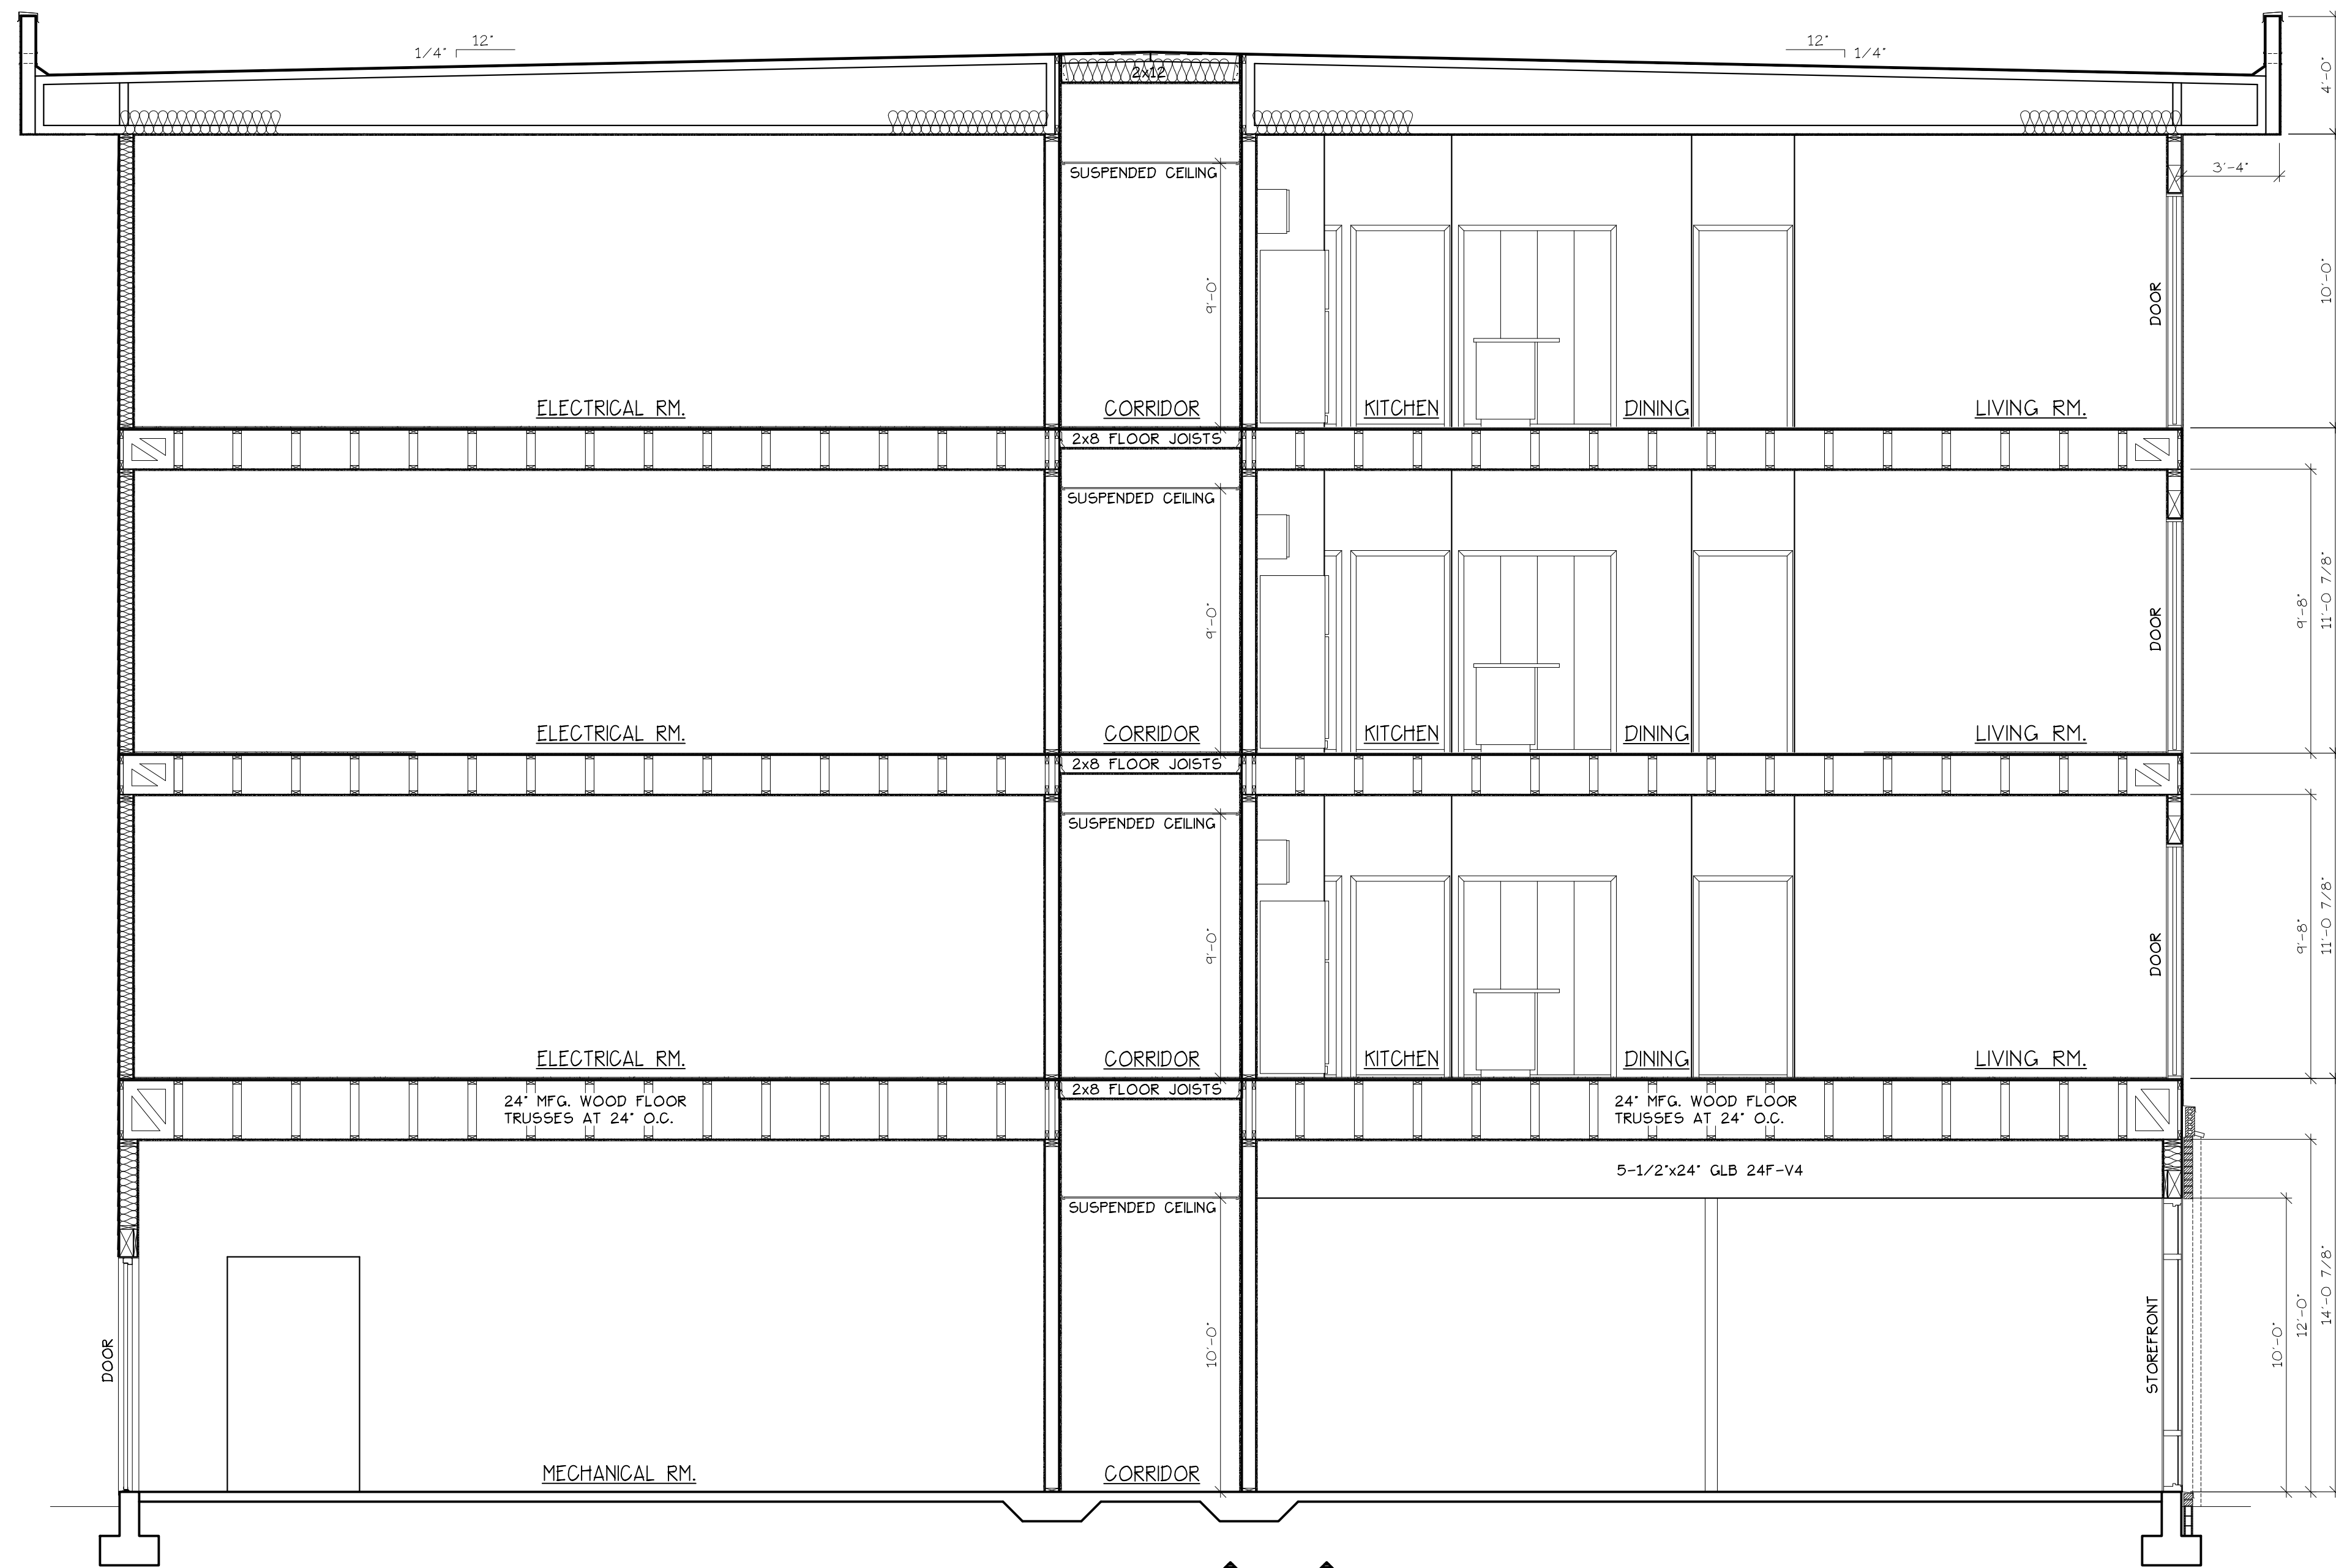


SECTION C-C
SCALE: 1/4" = 1'-0"



SECTION D-D
SCALE: 1/4" = 1'-0"

ANTHONY'S PLACE
APARTMENTS


BUILDING SECTIONS
C-C & D-D

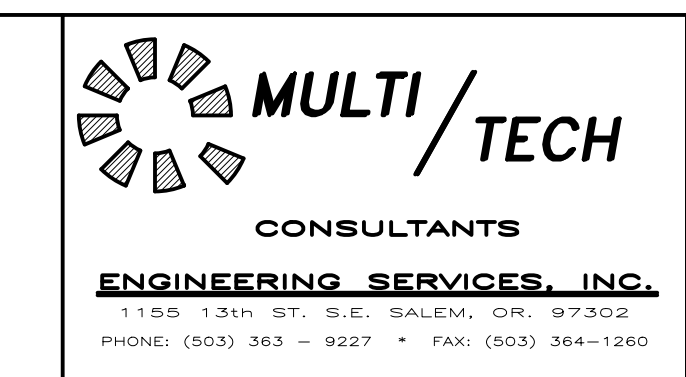

NO CHANGES, MODIFICATIONS OR REPRODUCTIONS TO BE MADE TO THESE DRAWINGS WITHOUT WRITTEN AUTHORIZATION FROM THE DESIGN ENGINEER.

DIMENSIONS & NOTES TAKE PRECEDENCE OVER GRAPHICAL REPRESENTATION.

BUILDING/PROJECT: A1.722C
Design: P.L.M.
Drawn: G.L.D.
Checked: M.D.G.
Date: Oct-21
Scale: AS SHOWN

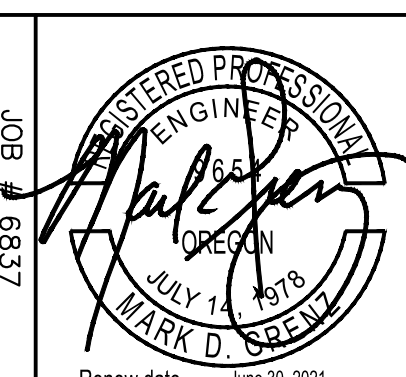

A1.722