

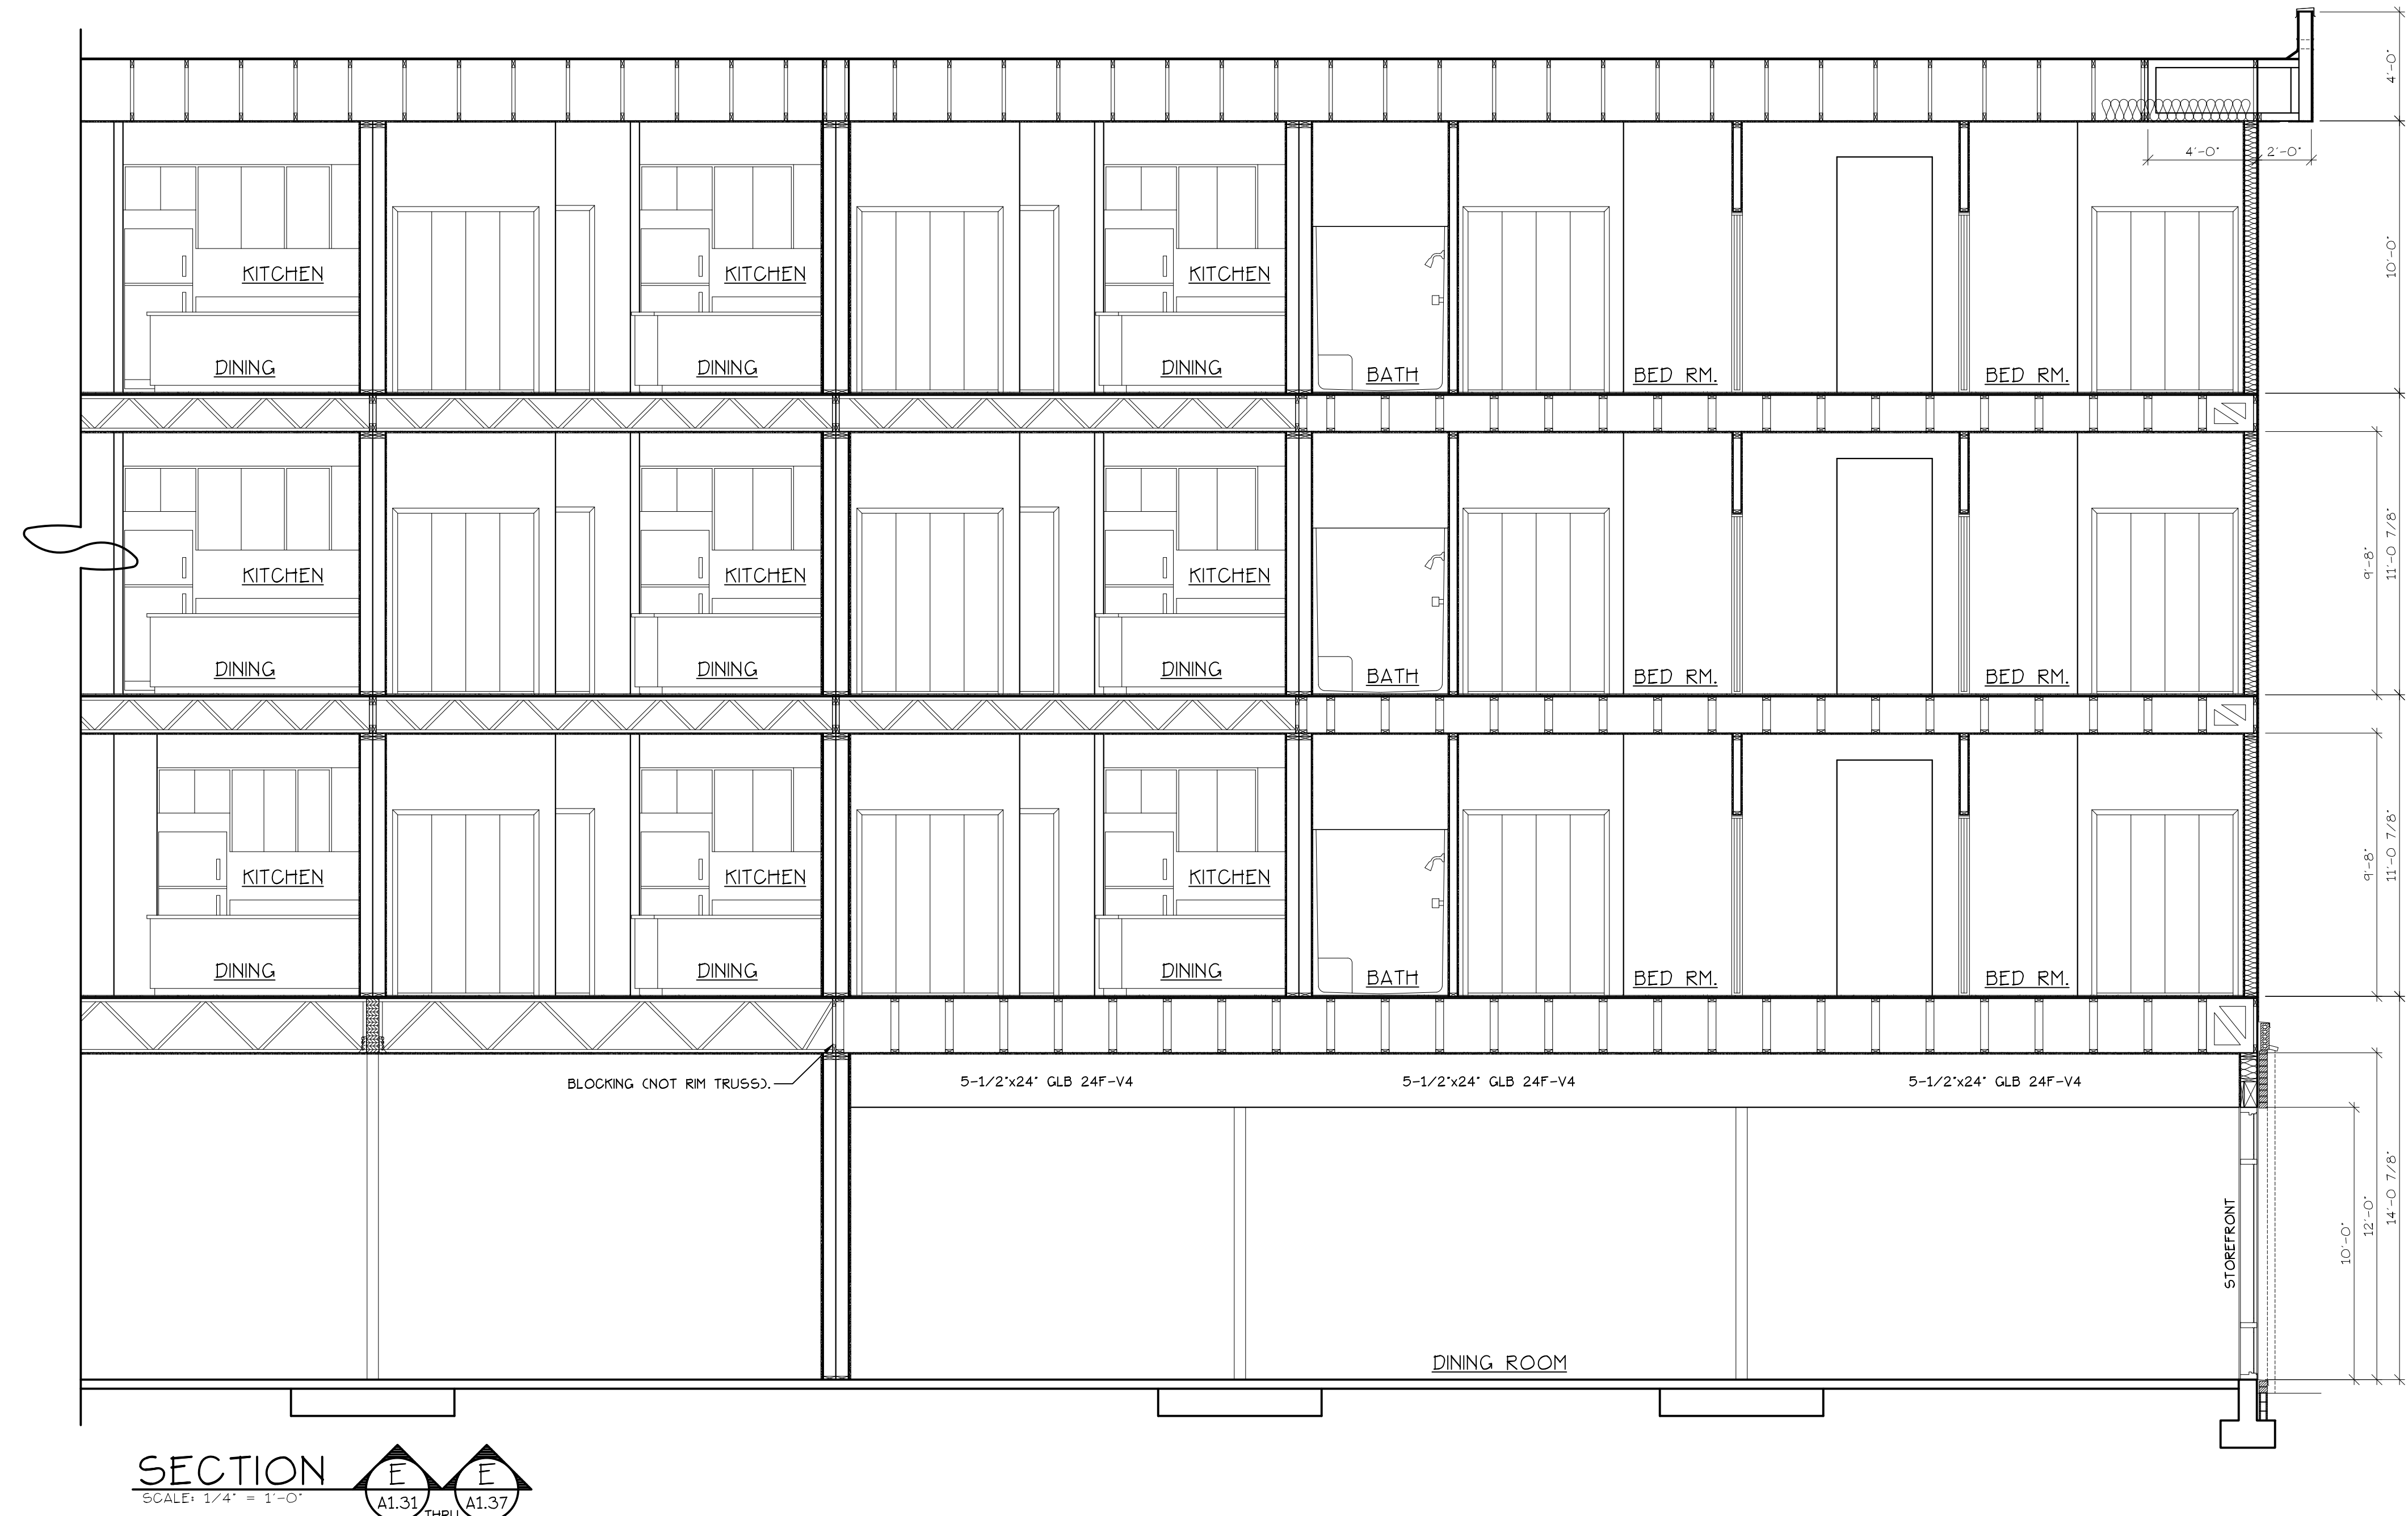


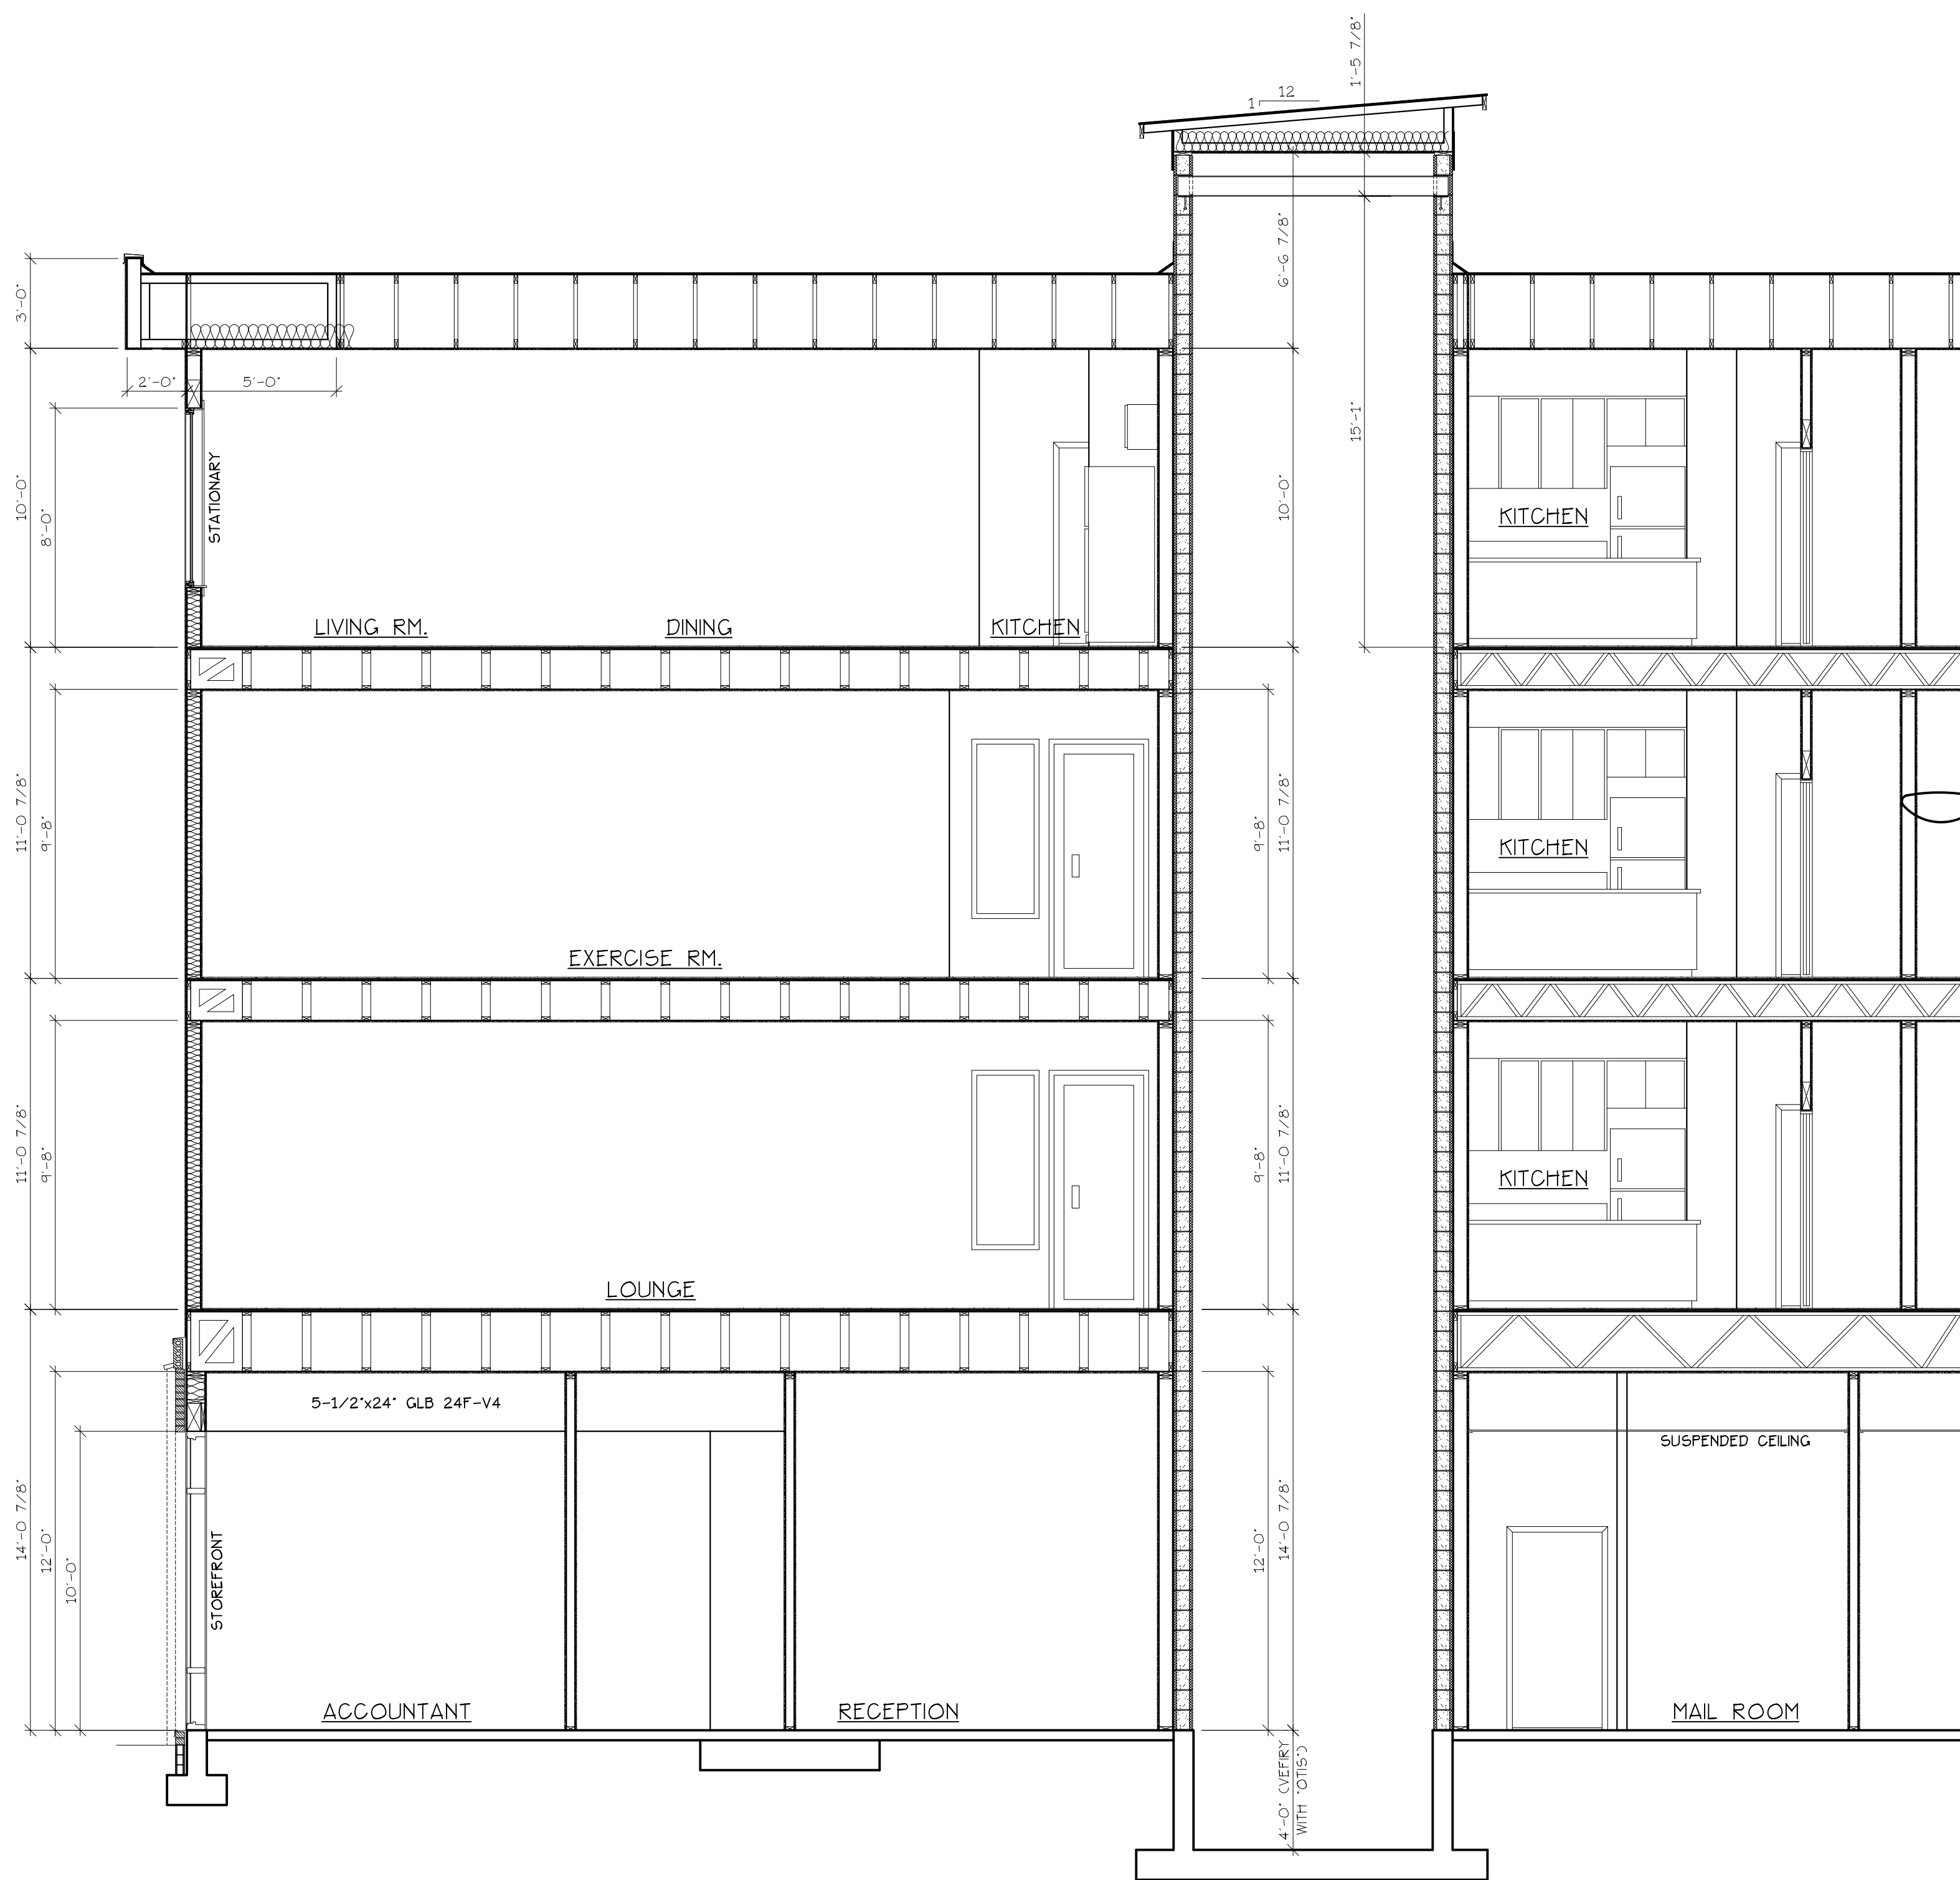

SECTION E-E
SCALE: 1/4" = 1'-0"


ANTHONY'S PLACE
APARTMENTS

BUILDING SECTION
E-E

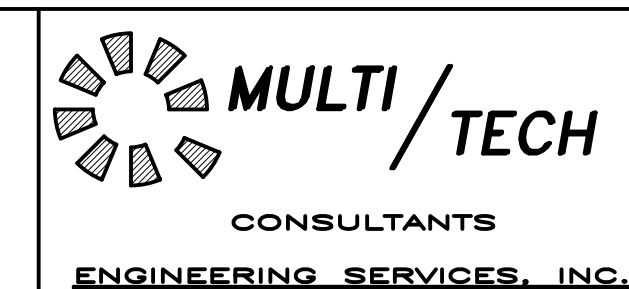

NO CHANGES, MODIFICATIONS OR REPRODUCTIONS TO BE MADE TO THESE DRAWINGS WITHOUT WRITTEN AUTHORIZATION FROM THE DESIGN ENGINEER.
DIMENSIONS & NOTES TAKE PRECEDENCE OVER GRAPHICAL REPRESENTATION.

Design: P.L.M.
Drawn: G.L.D.
Checked: M.D.G.
Date: Oct-21
Scale: AS SHOWN

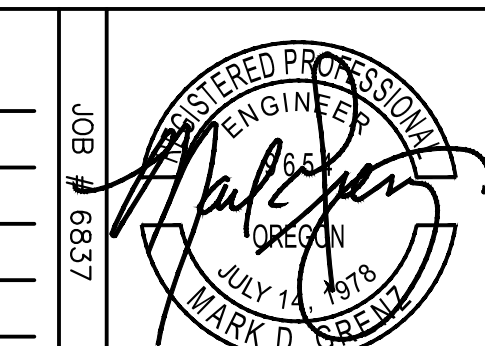

A1.73