


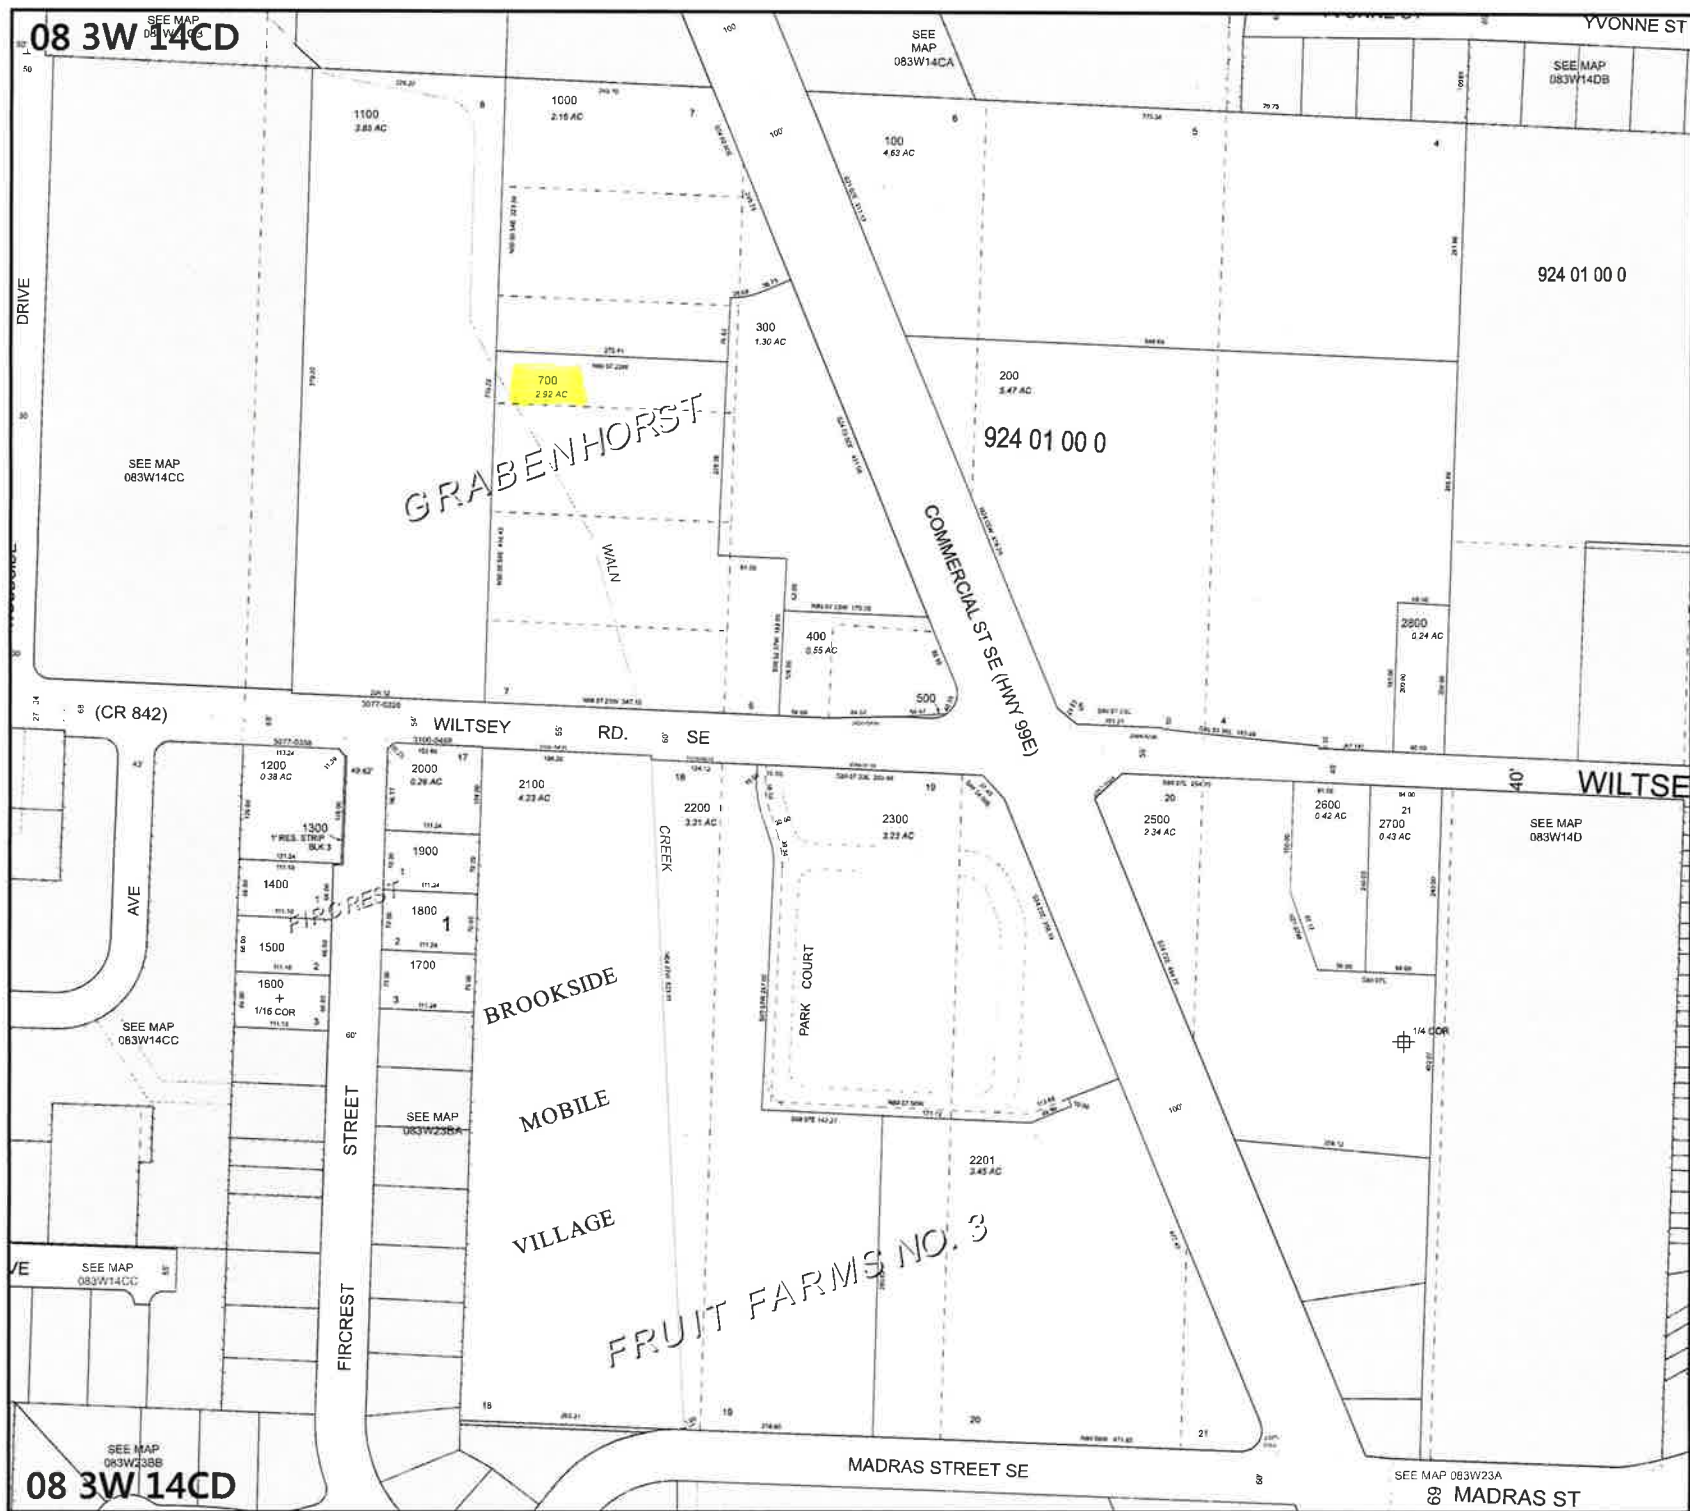

08 3W 14CD
SALEM



MARION COUNTY, OREGON
SE1/4 SW1/4 SEC14 T8S R3W W.M.
SCALE 1" = 100'

LEGEND

LINE TYPES	
Taxlot Boundary	Historical Boundary
Road Right-of-Way	Easement
Railroad Right-of-Way	Railroad Centerline
Private Road ROW	Taxcode Line
Subdivision/Plat Bndry	Map Boundary
Waterline - Taxlot Bndry	Waterline - Non Bndry

CORNER TYPES

1/16TH Section Cor.	1/4 Section Cor.
DLC Corner	16, 15 Section Corner
	21, 22

NUMBERS
Tax Code Number
000 00 00 0
Acreage 0.25 AC All acres listed are Net Acres, excluding any portions of the taxlot within public ROWs

NOTES
Tick Marks: A tick mark in the road indicates that the labeled dimension extends into the public ROW
175 25

CANCELLED NUMBERS

600
600
900
2202
2203
2400

DISCLAIMER: THIS MAP WAS PREPARED FOR ASSESSMENT PURPOSES ONLY



FOR ADDITIONAL MAPS VISIT OUR WEBSITE AT www.co.marion.or.us

PLOT DATE: 1/24/2018

SALEM
08 3W 14CD