
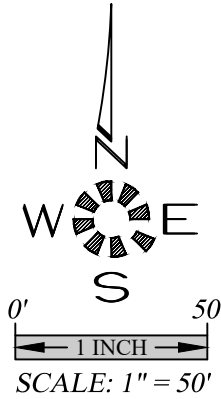


U:\Projects\7154 - Lone Oak\51203\Draw\02\7154p.dwg, P11-596, 4/7/2022, 11:19:37 AM, 10:16

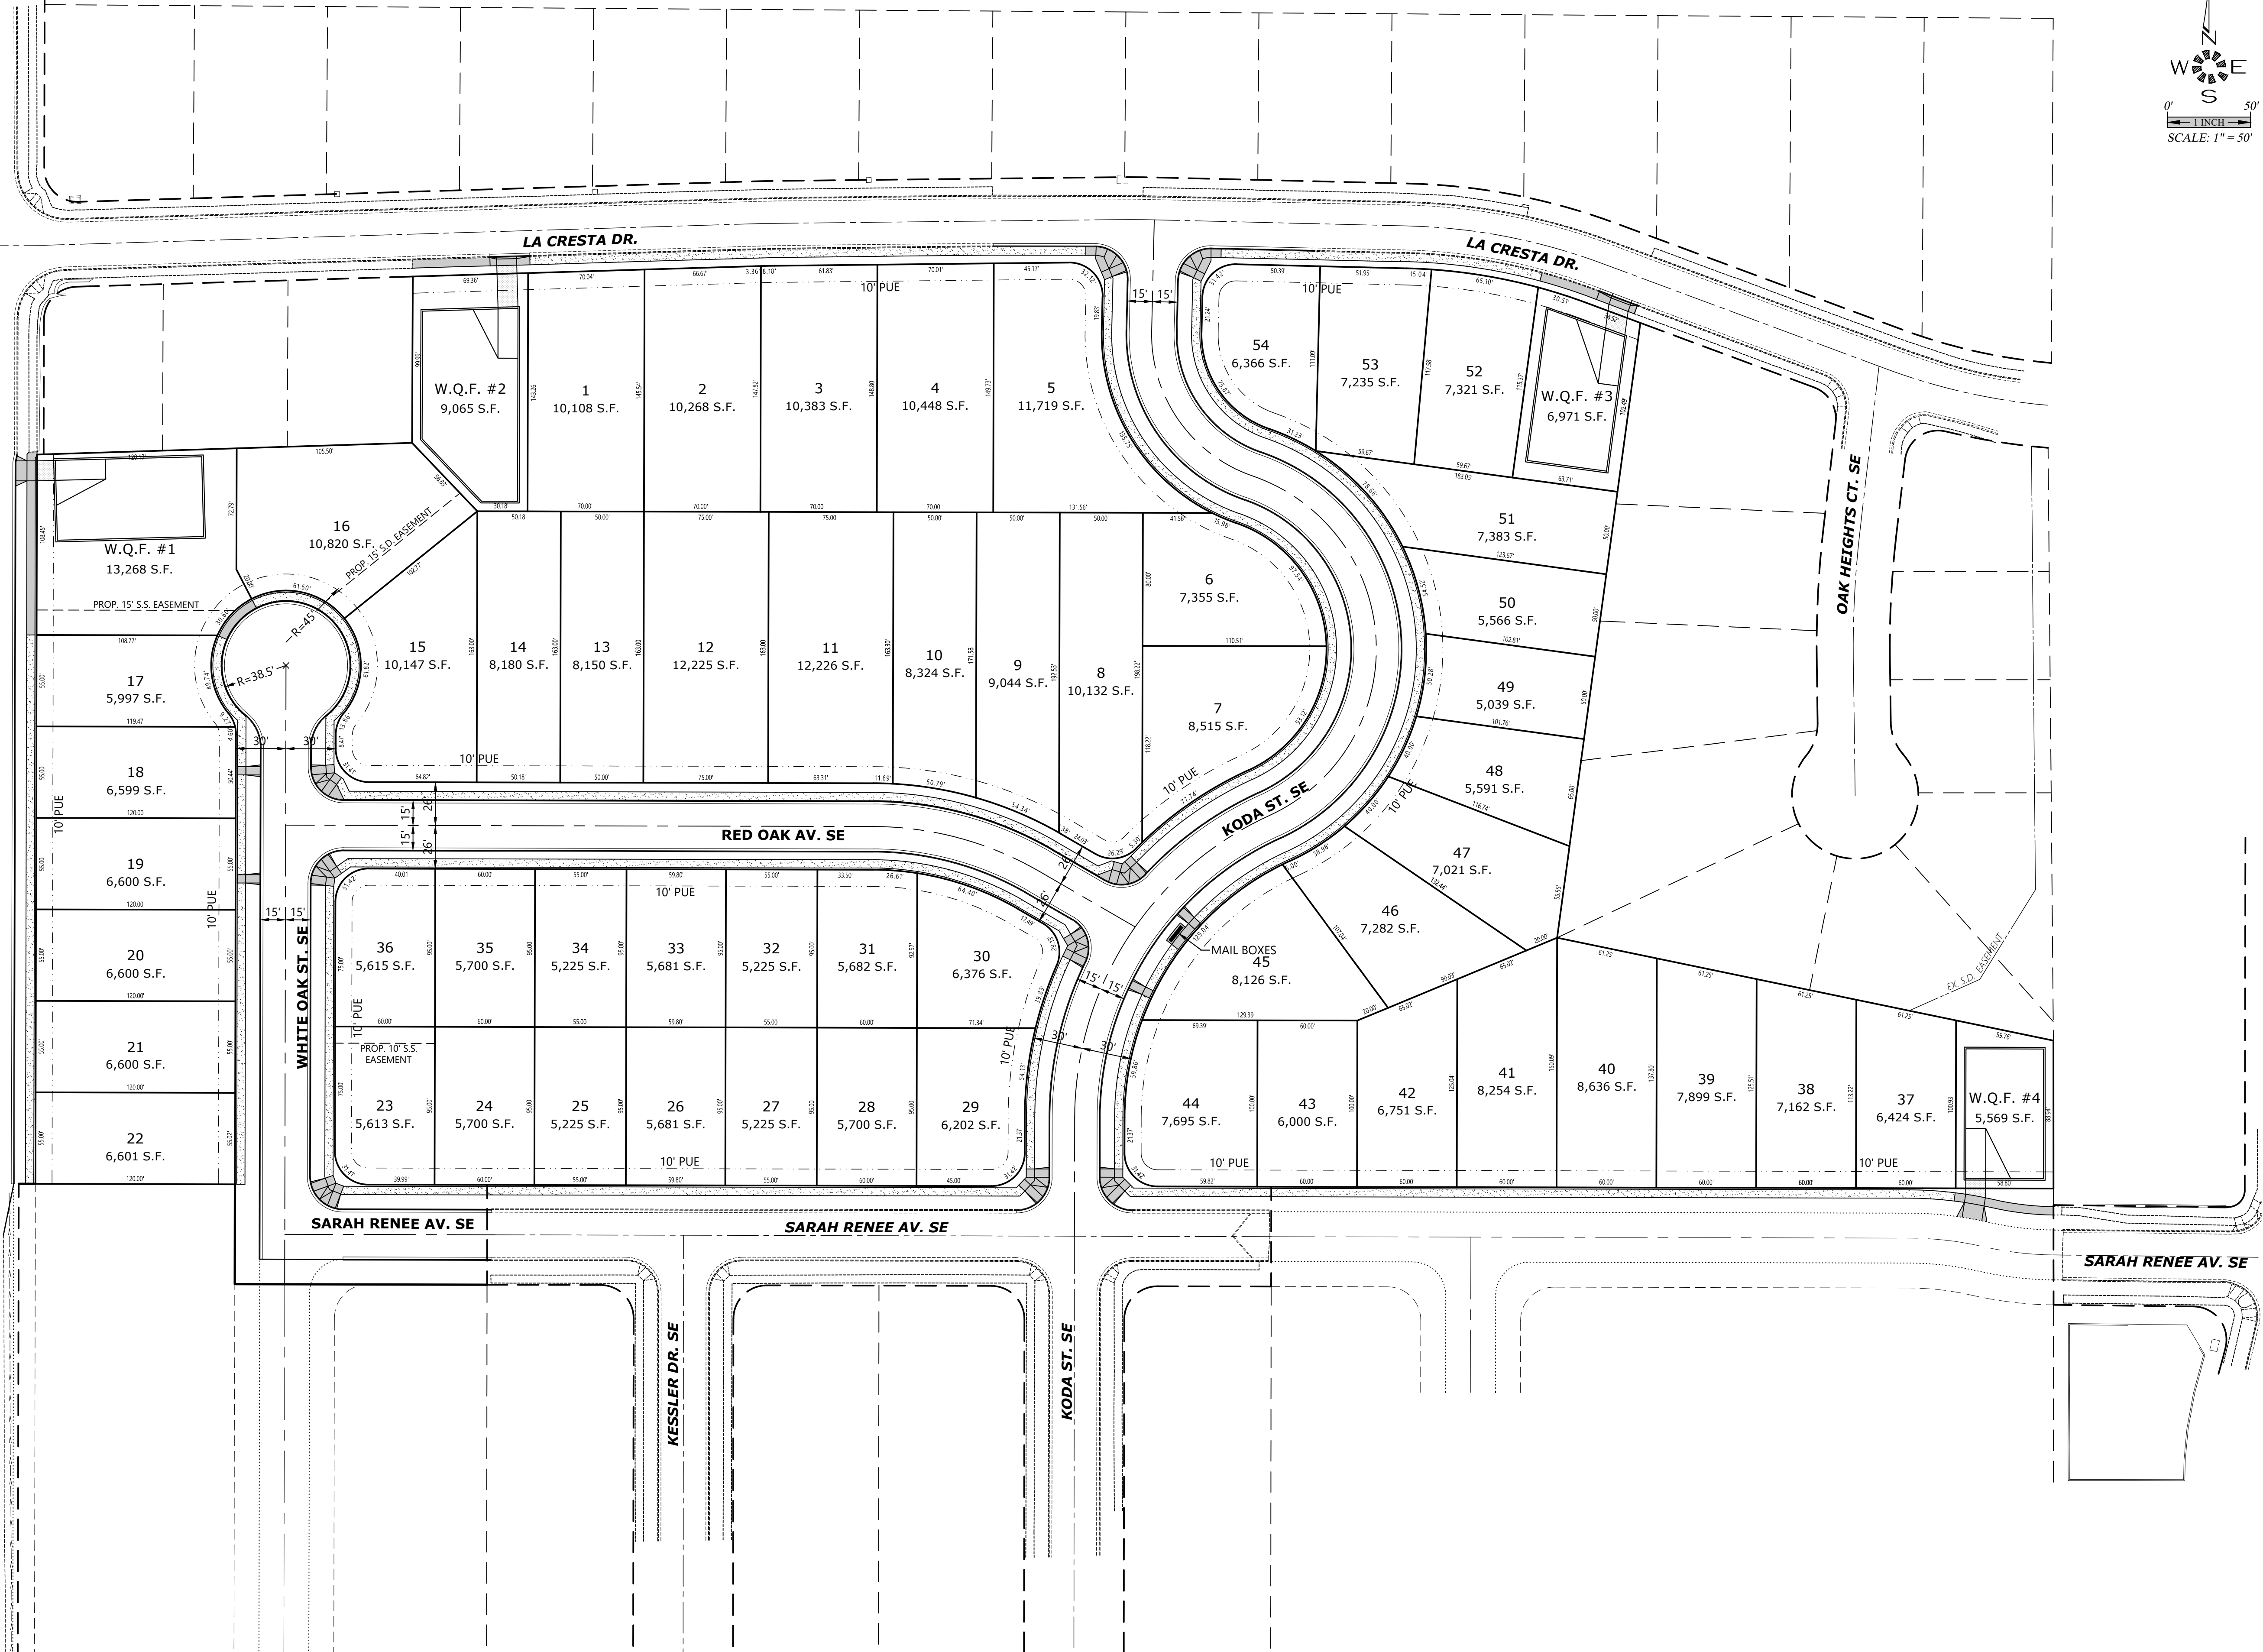

MULTI/TECH

ENGINEERING SERVICES, INC.
1155 13TH ST. S.E. SALEM, OR. 97302
P.N. (503) 363-5227 FAX (503) 366-1560
www.mtengineering.net office@mtengineering.net

LOT LAYOUT PLAN

OAK GROVE

NO CHANGES, MODIFICATIONS
OR REVISIONS SHALL BE
MADE TO THESE DRAWINGS
WITHOUT WRITTEN
AUTHORIZATION FROM THE
DESIGN ENGINEER.
DIMENSIONS & NOTES TAKE
PRECEDENCE OVER
GRAPHICAL REPRESENTATION.

71546 7115W
Design: M.D.G.
Drawn: D.G.G.
Checked: J.J.G.
Date: JUNE 2021
Scale: AS SHOWN
As-Built: _____



EXPIRES: 06-30-2021

JOB # 7154

P11