


\\s01\proj\154 - Lonsdale\51303\Drawings\02\154-154.dwg, 02/20/2021, 4:17:02 PM, 154.dwg

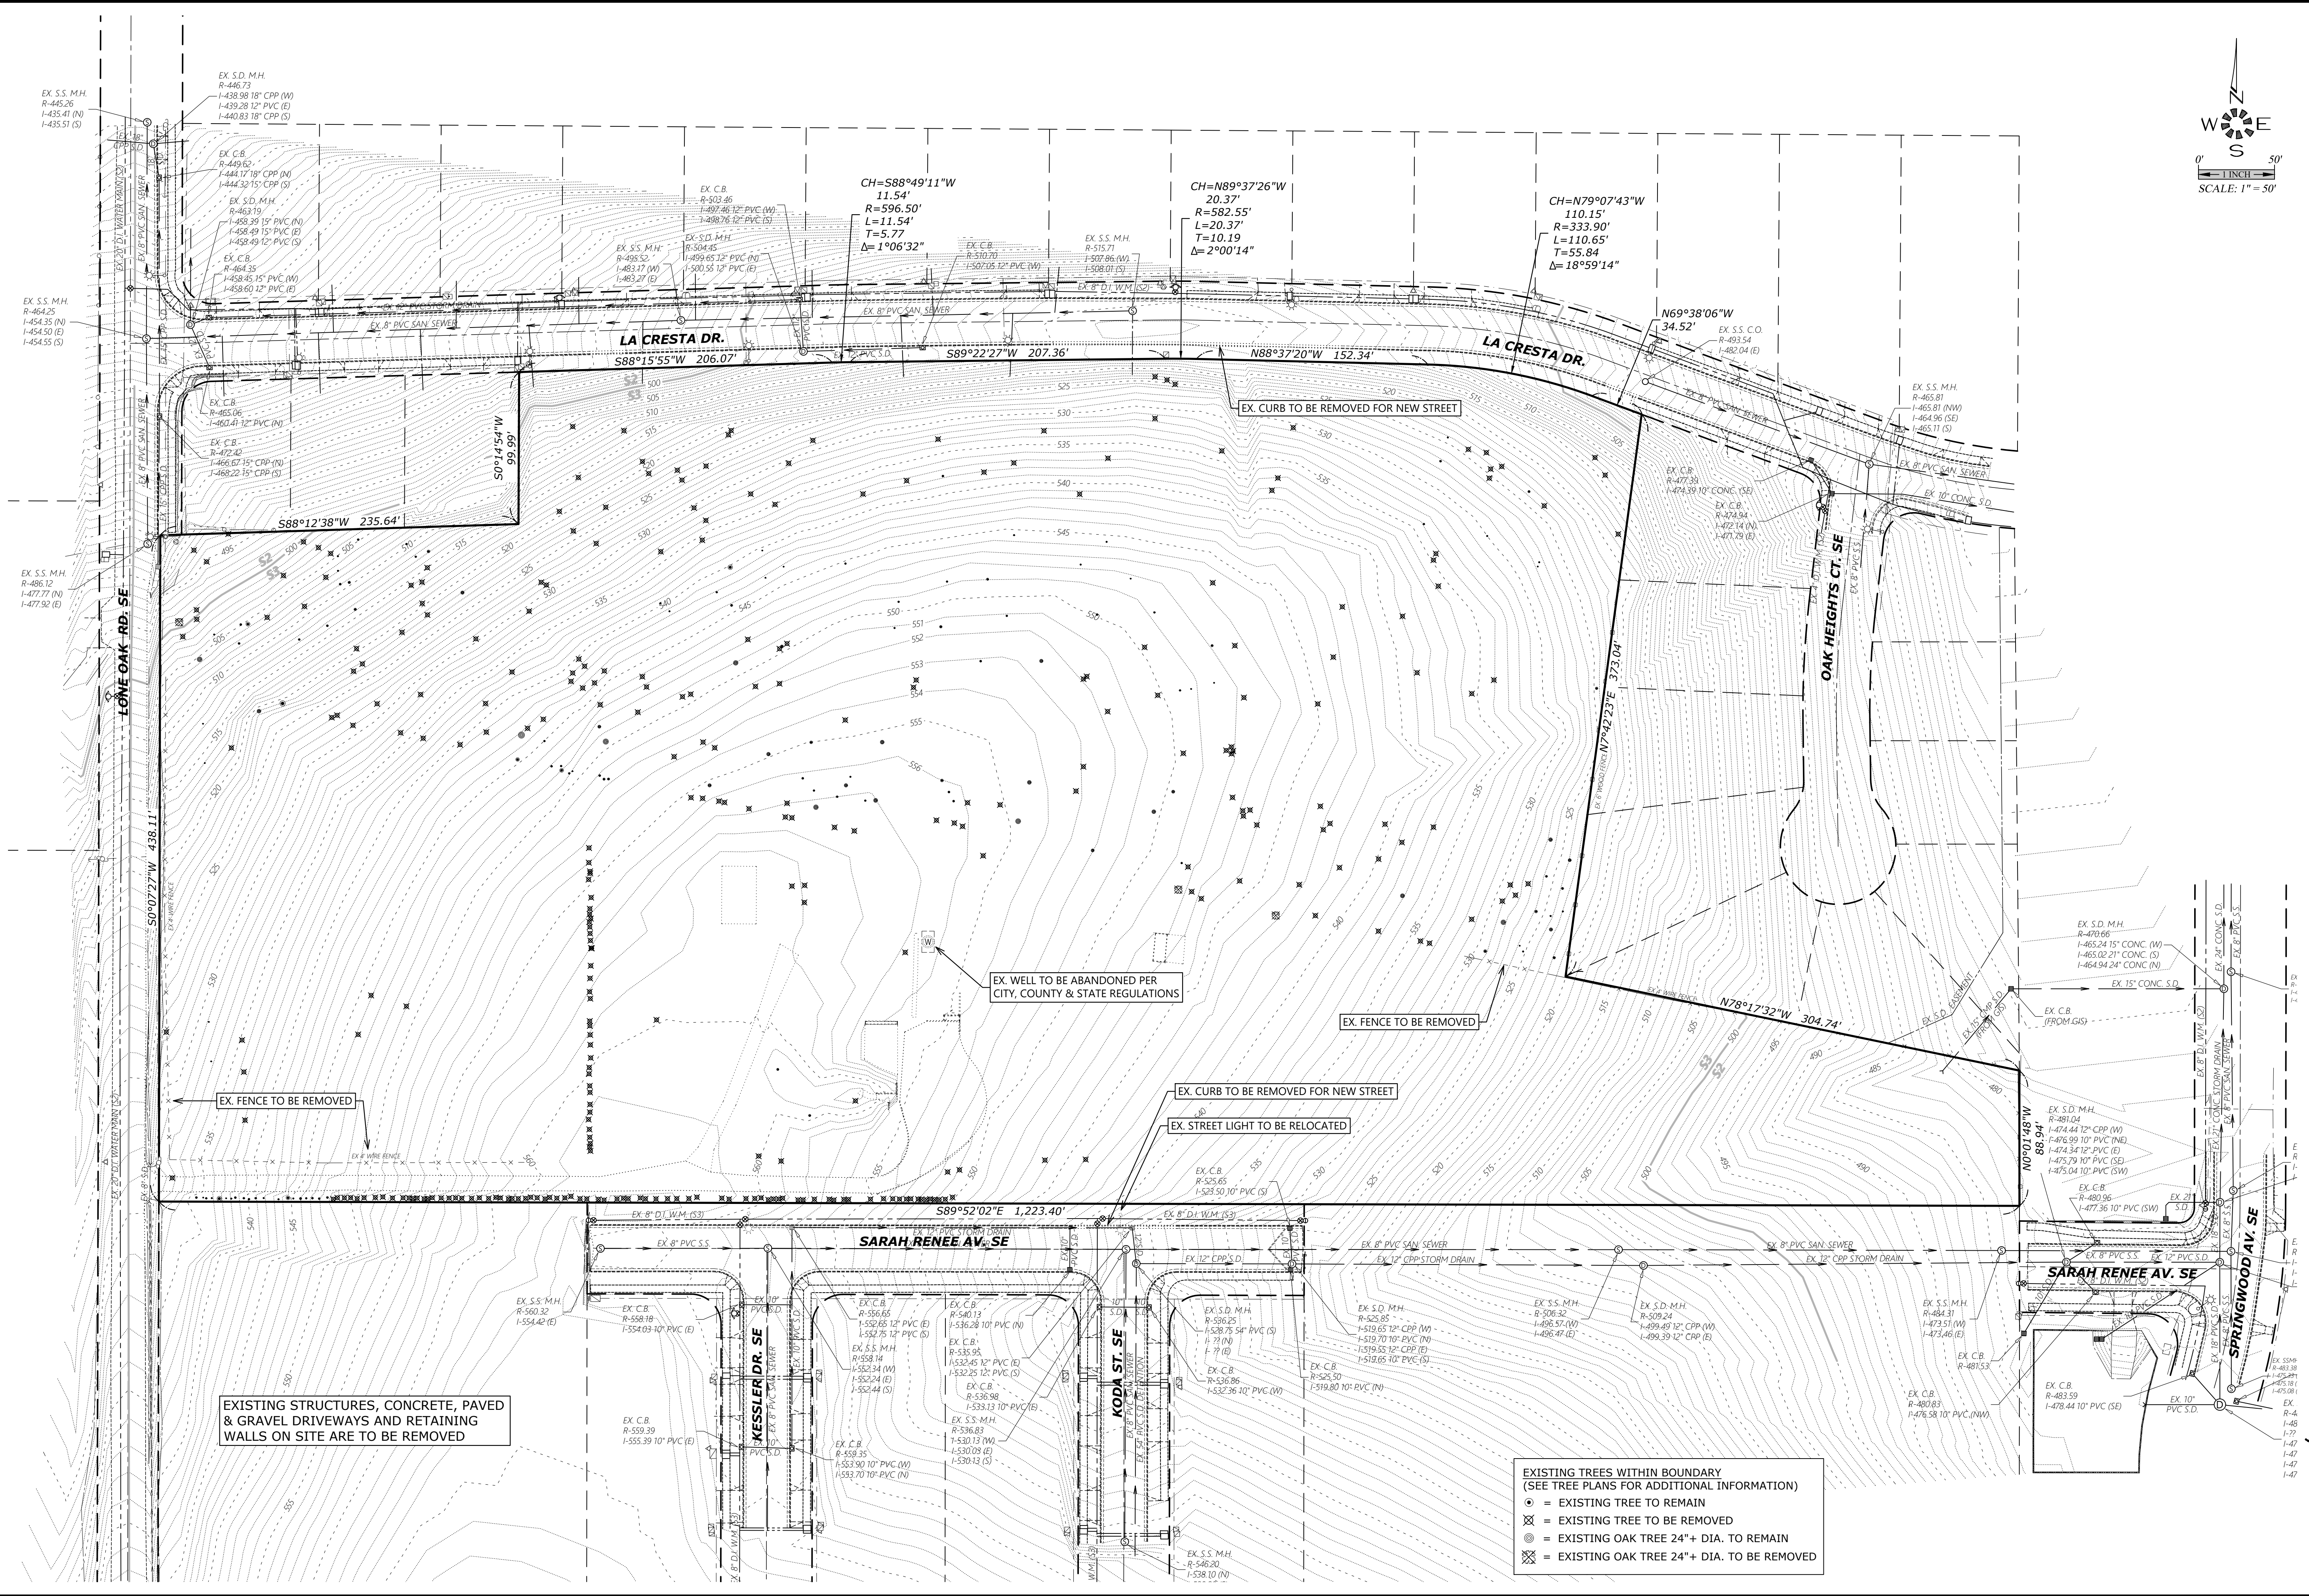

MULTI/TECH
ENGINEERING SERVICES, INC.
1155 13TH ST. S.E. SALEM, OR. 97302
PH. (503) 363-5227 FAX (503) 364-1260
www.multi-tech-engineering.com

EXISTING
CONDITIONS
PLAN

OAK GROVE

NO CHANGES, MODIFICATIONS
OR REVISIONS TO BE
MADE WITHOUT WRITTEN
AUTHORIZATION FROM THE
DESIGN ENGINEER.
DIMENSIONS & NOTES TAKE
PRECEDENCE OVER
GRAPHICAL REPRESENTATION.

Design: M.D.G.
Drawn: D.G.G.
Checked: J.J.G.
Date: JUNE 2021
Scale: AS SHOWN
As-Built: -----

REGISTERED PROFESSIONAL
ENGINEER
JUL 14, 1978
MARK D. GREEN

EXPIRES: 06-30-2021
JOB # 7154

P2