



J:\V\17154 - 17154.dwg 6/15/2022 1:21:45 AM 1:10

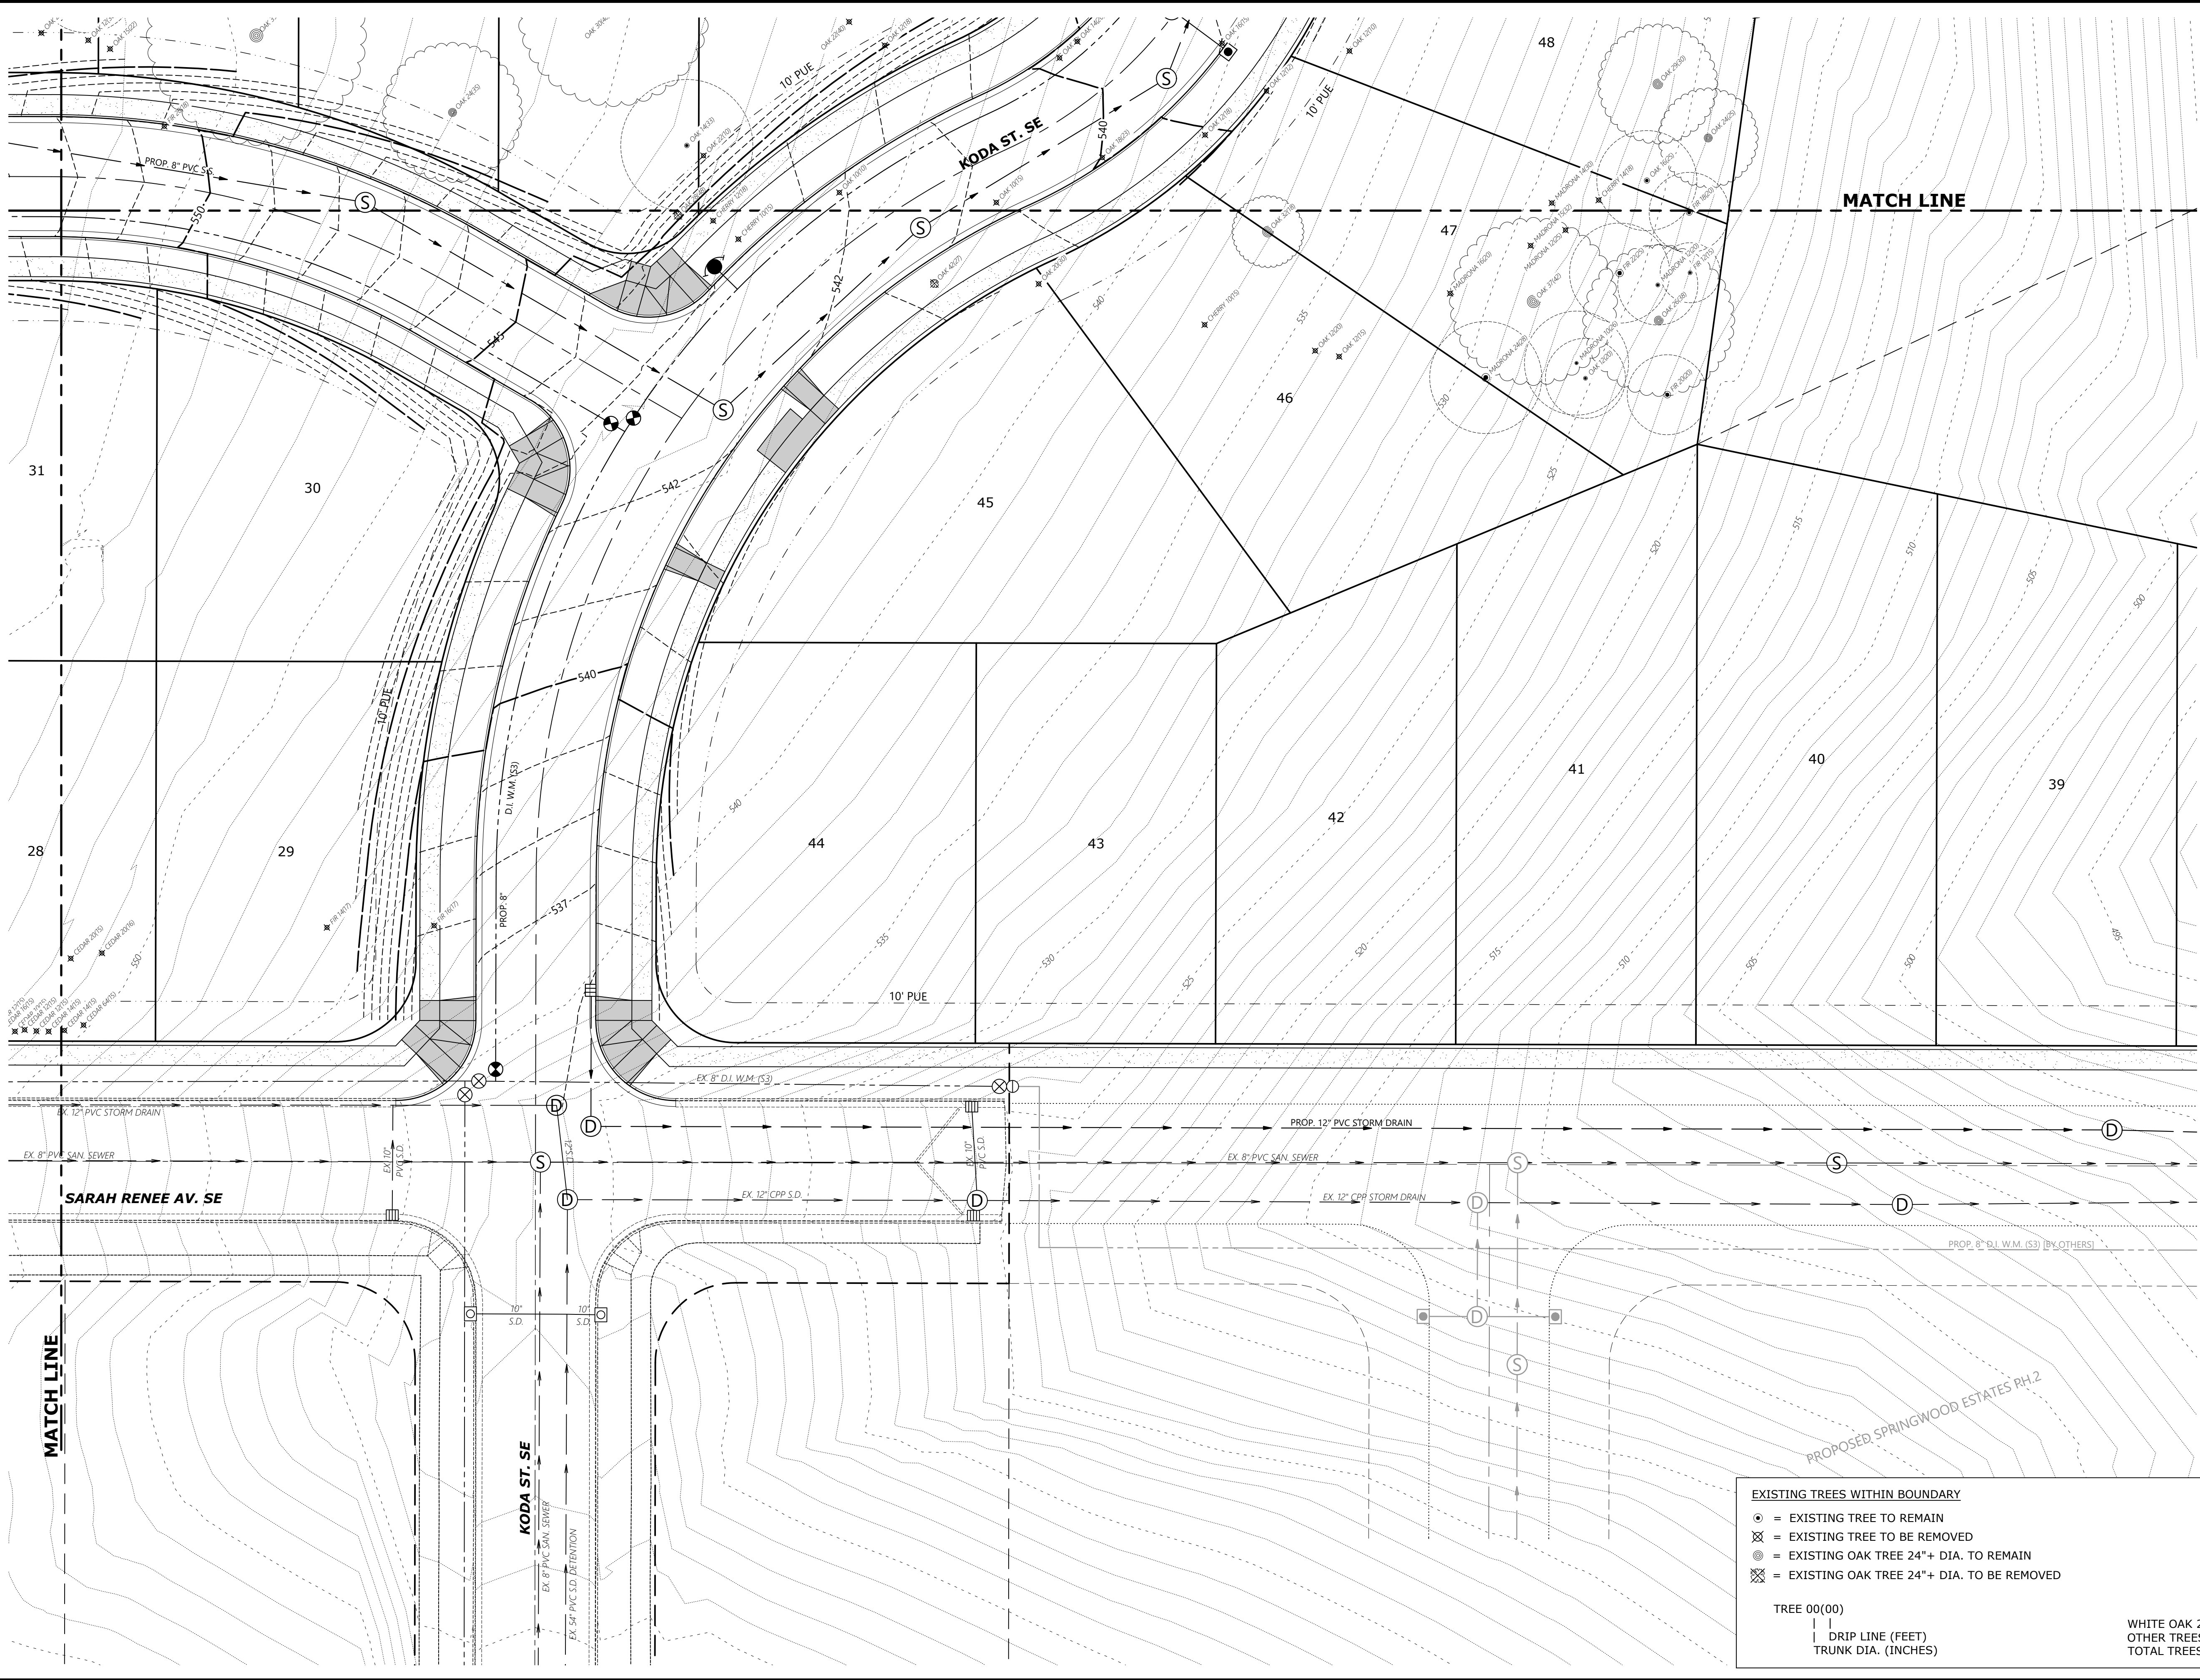

NO EXISTING TREES EAST OF HERE

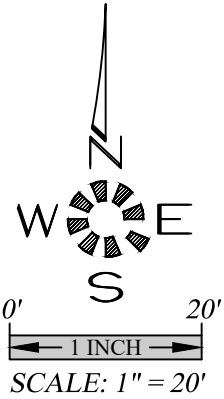

MULTI/TECH


ENGINEERING SERVICES, INC.
1155 13th ST. S.E. SALEM, OR. 97302
PH. (503) 363-5227 FAX (503) 364-5660
www.mtengr.com office@mtengr.com

TREE CONSERVATION
S.E. QUADRANT

OAK GROVE

NO CHANGES, MODIFICATIONS
OR REPROCESSES TO BE
MADE WITHOUT WRITTEN
AUTHORIZATION FROM THE
DESIGN ENGINEER.
DIMENSIONS & NOTES TAKE
PRECEDENCE OVER
GRAPHICAL REPRESENTATION.

Design: M.D.G.
Drawn: D.G.G.
Checked: J.J.G.
Date: JUNE 2021
Scale: AS SHOWN
As-Built: ----

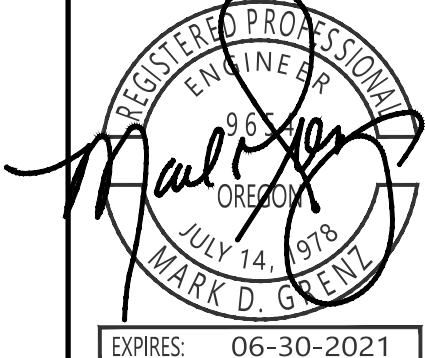

JOB # 7154

P16

EXISTING TREES WITHIN BOUNDARY

- = EXISTING TREE TO REMAIN
- ⊗ = EXISTING TREE TO BE REMOVED
- ⊙ = EXISTING OAK TREE 24"+ DIA. TO REMAIN
- ⊗ = EXISTING OAK TREE 24"+ DIA. TO BE REMOVED

TREE 00(00)

DRIP LINE (FEET)
TRUNK DIA. (INCHES)

	REMAIN	REMOVE	TOTAL
WHITE OAK 24"≥	25	3	28
OTHER TREES	110	315	425
TOTAL TREES			453