
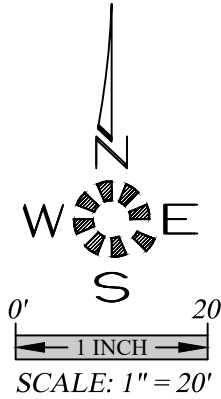


J:\V\154-154-000\154-000.dwg 6/24/2022 1:20:52 AM 154-000

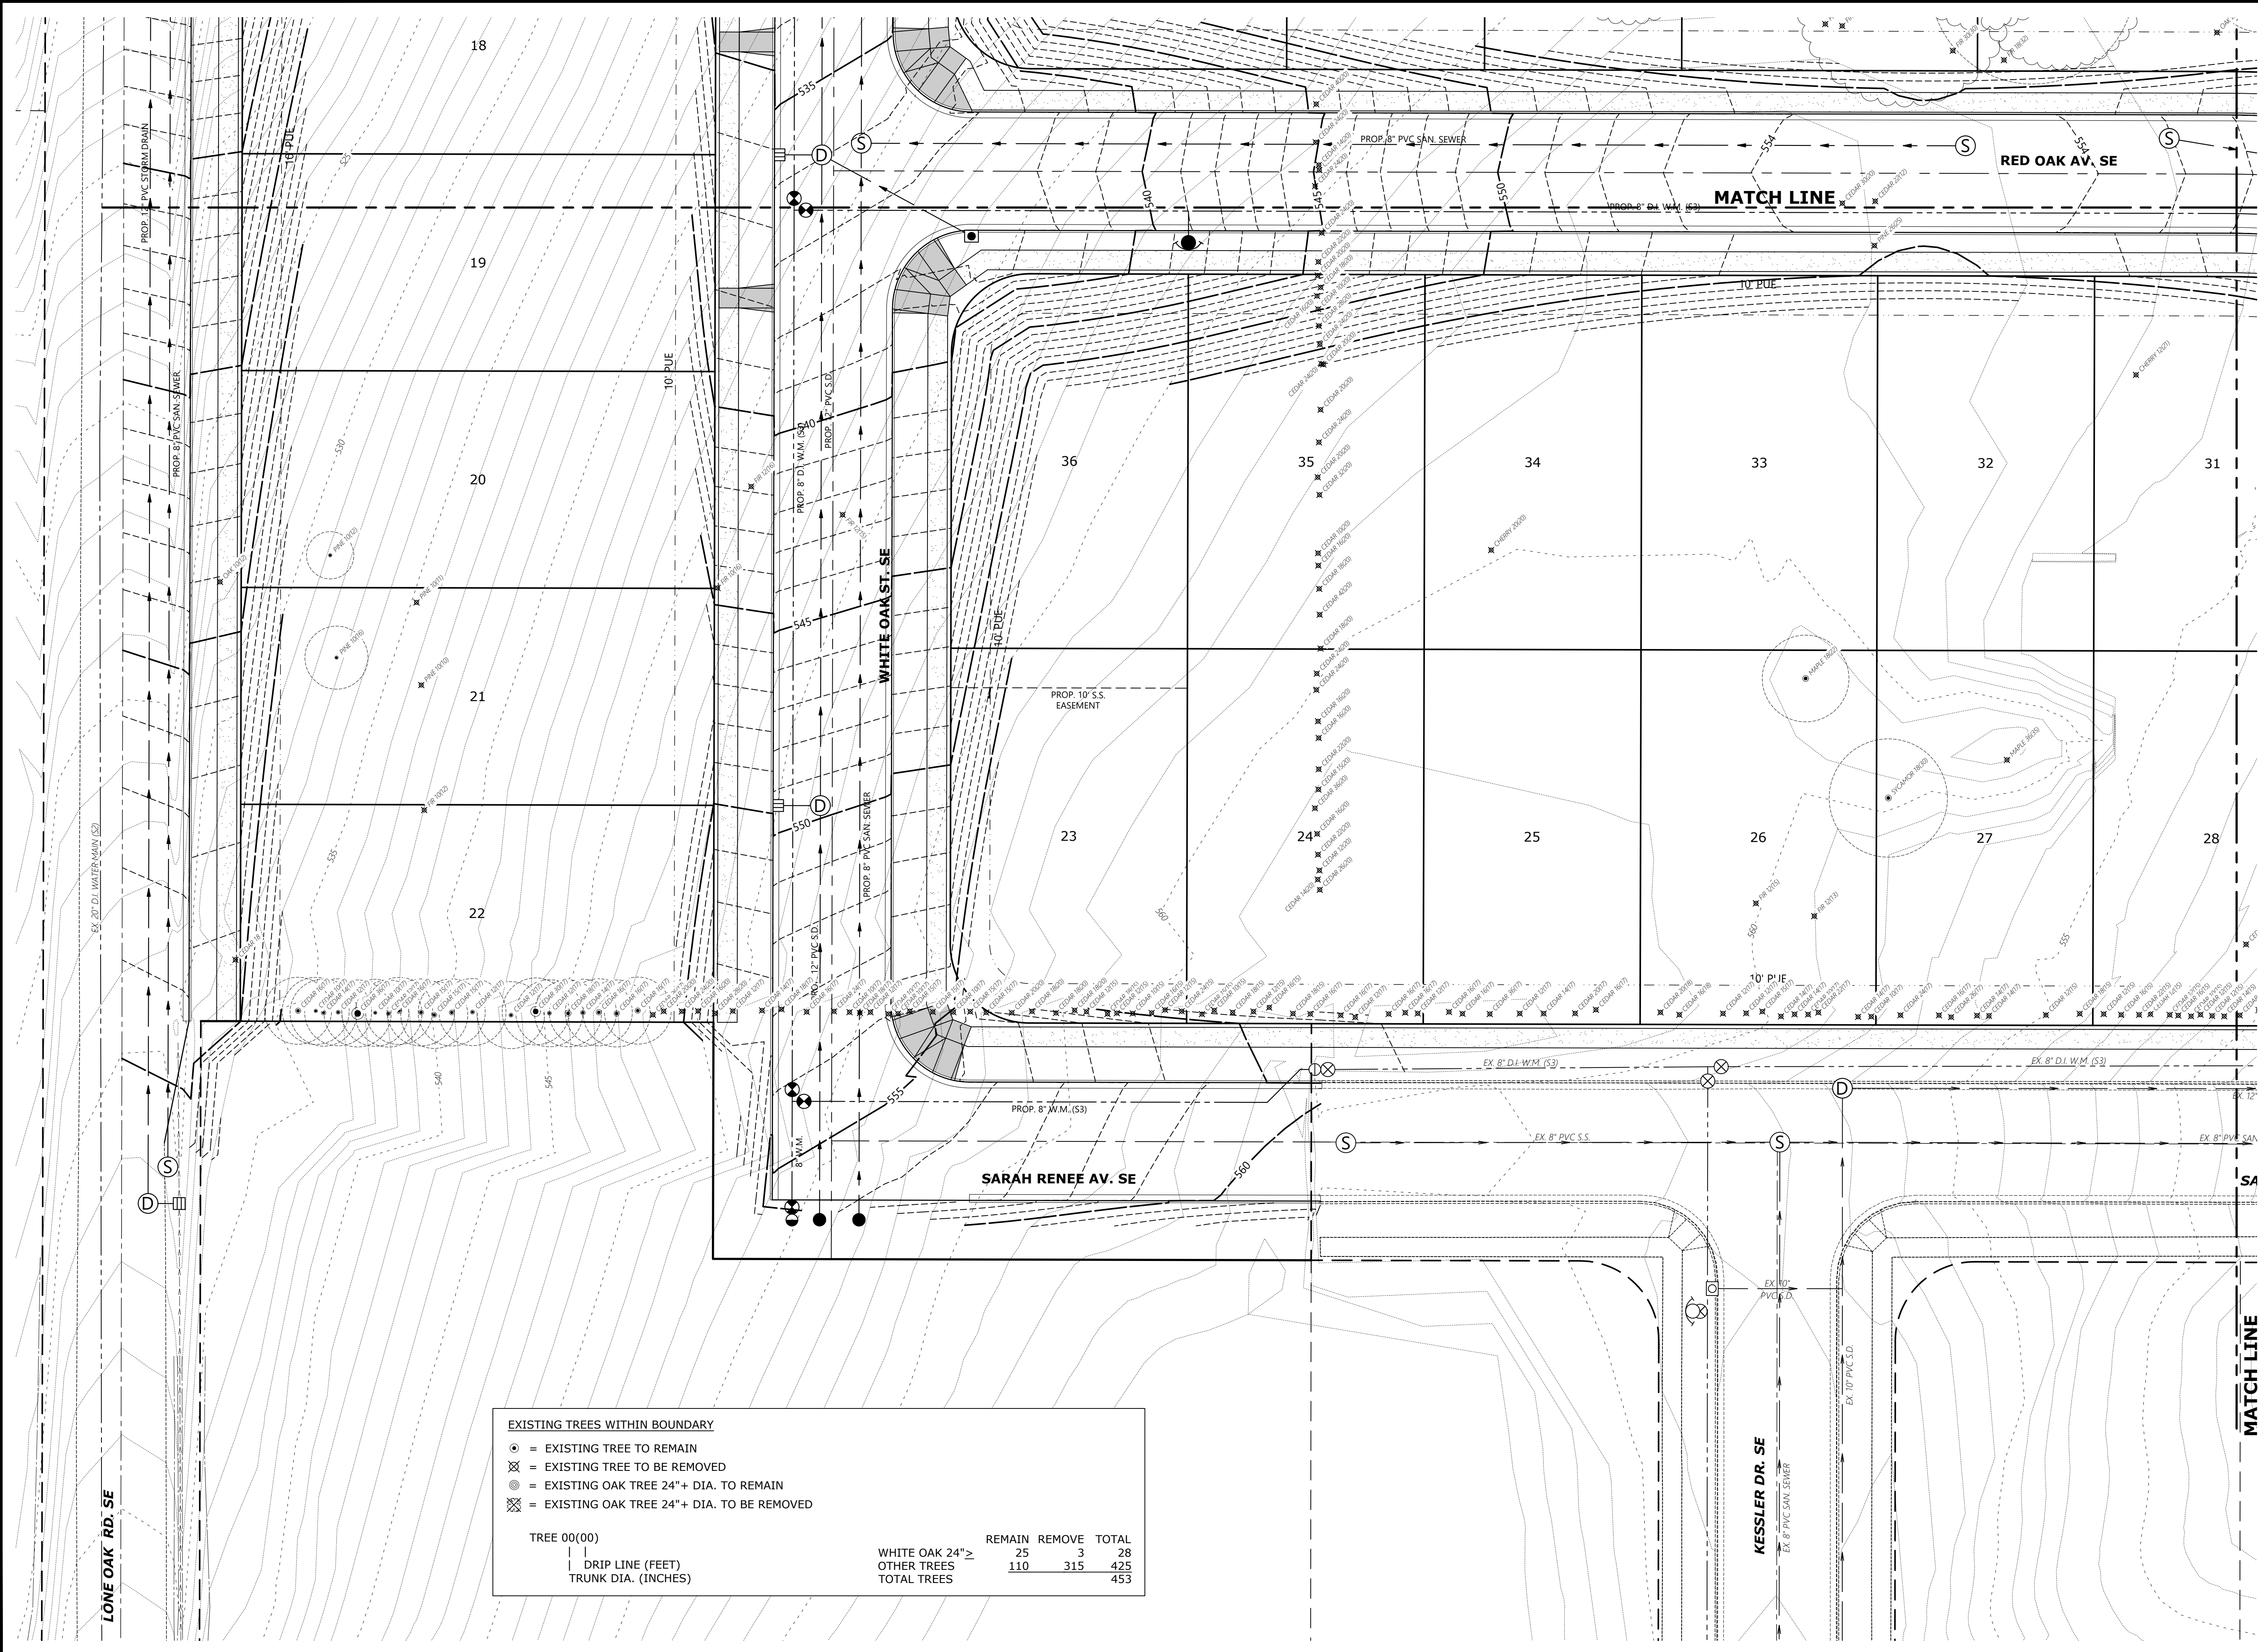

MULTI/TECH

ENGINEERING SERVICES, INC.

1155 13th ST. S.E. SALEM, OR. 97302

PH. (503) 363-5227 FAX (503) 364-660

www.mtengr.com email: office@mtengr.com

TREE CONSERVATION
S.W. QUADRANT

OAK GROVE

NO CHANGES, MODIFICATIONS
OR REVISIONS TO BE
MADE WITHOUT WRITTEN
AUTHORIZATION FROM THE
DESIGN ENGINEER.
DIMENSIONS & NOTES TAKE
PRECEDENCE OVER
GRAPHICAL REPRESENTATION.

71540 P15-TREE

Design: M.D.G.
Drawn: D.G.G.
Checked: J.J.G.
Date: JUNE 2021
Scale: AS SHOWN
As-Built: ----

EXPIRES: 06-30-2021

JOB # 7154

P15