
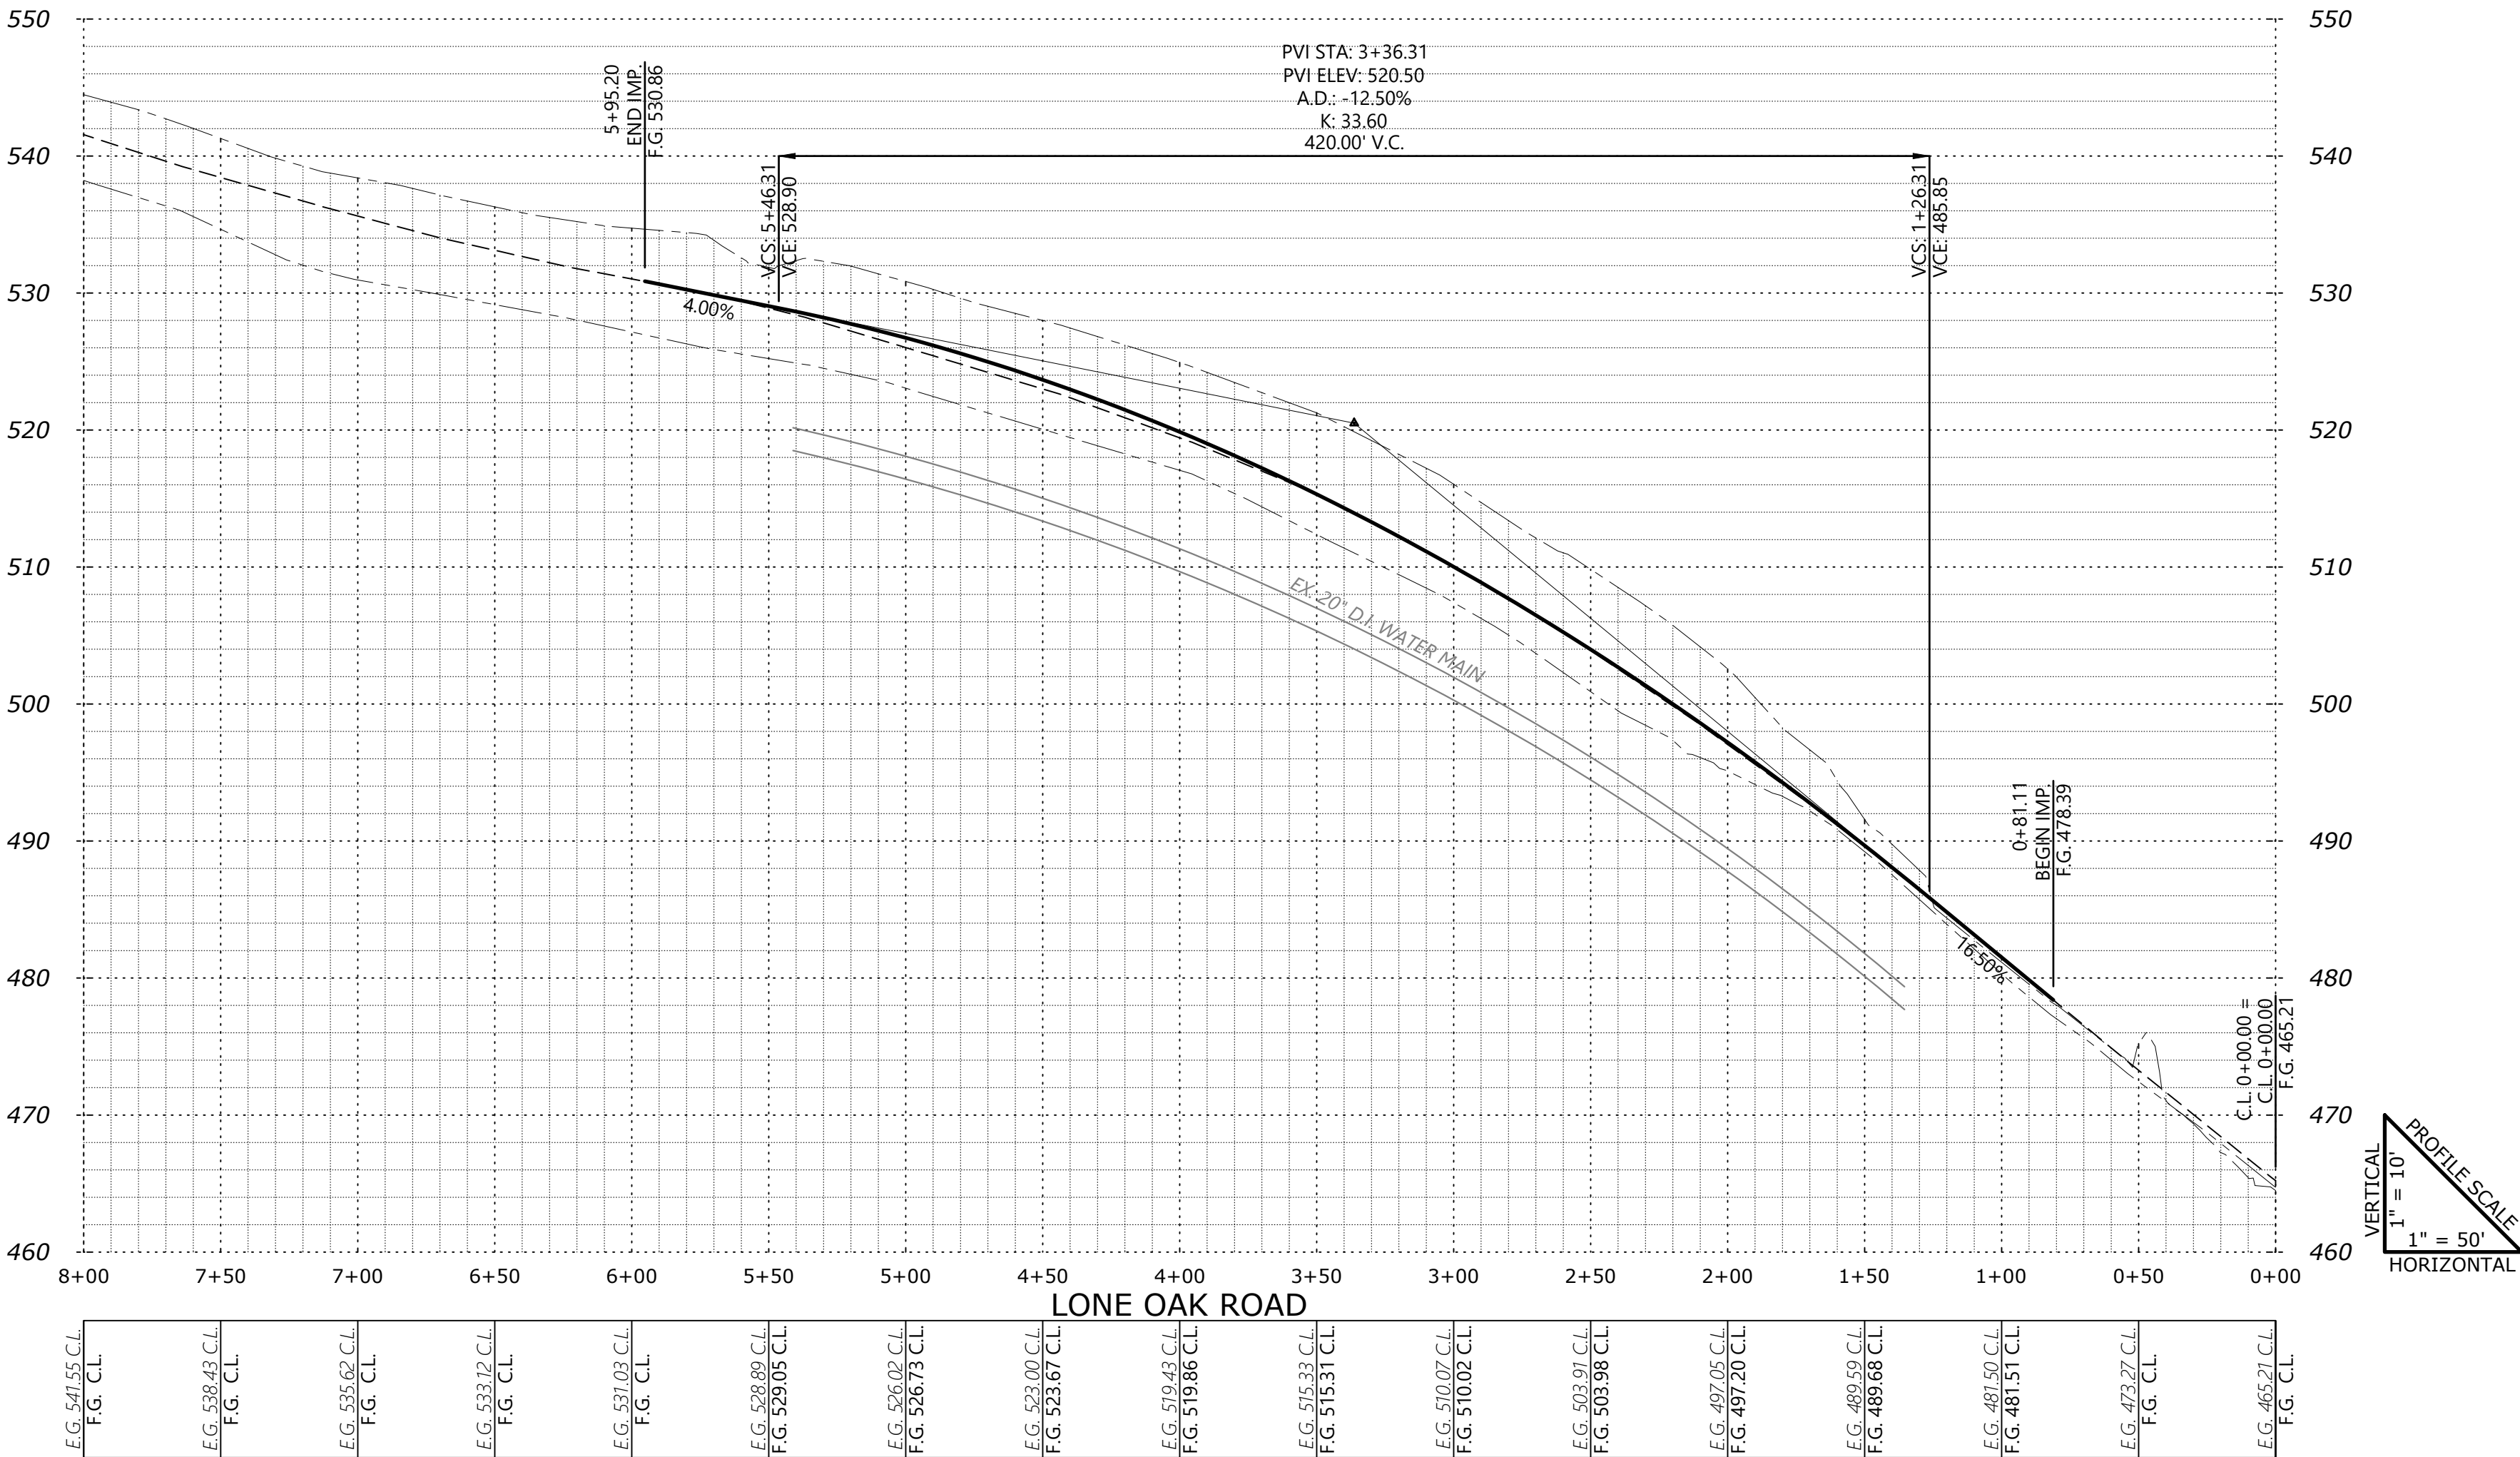
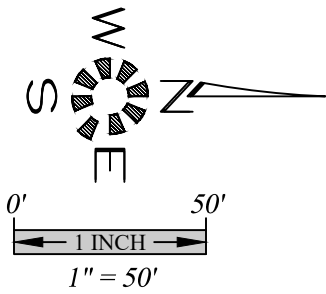


J:\N\17154-LoneOak(9750)\Dwg - 21\17154p.dwg, 10/21/2022 11:18:33 AM, T01line

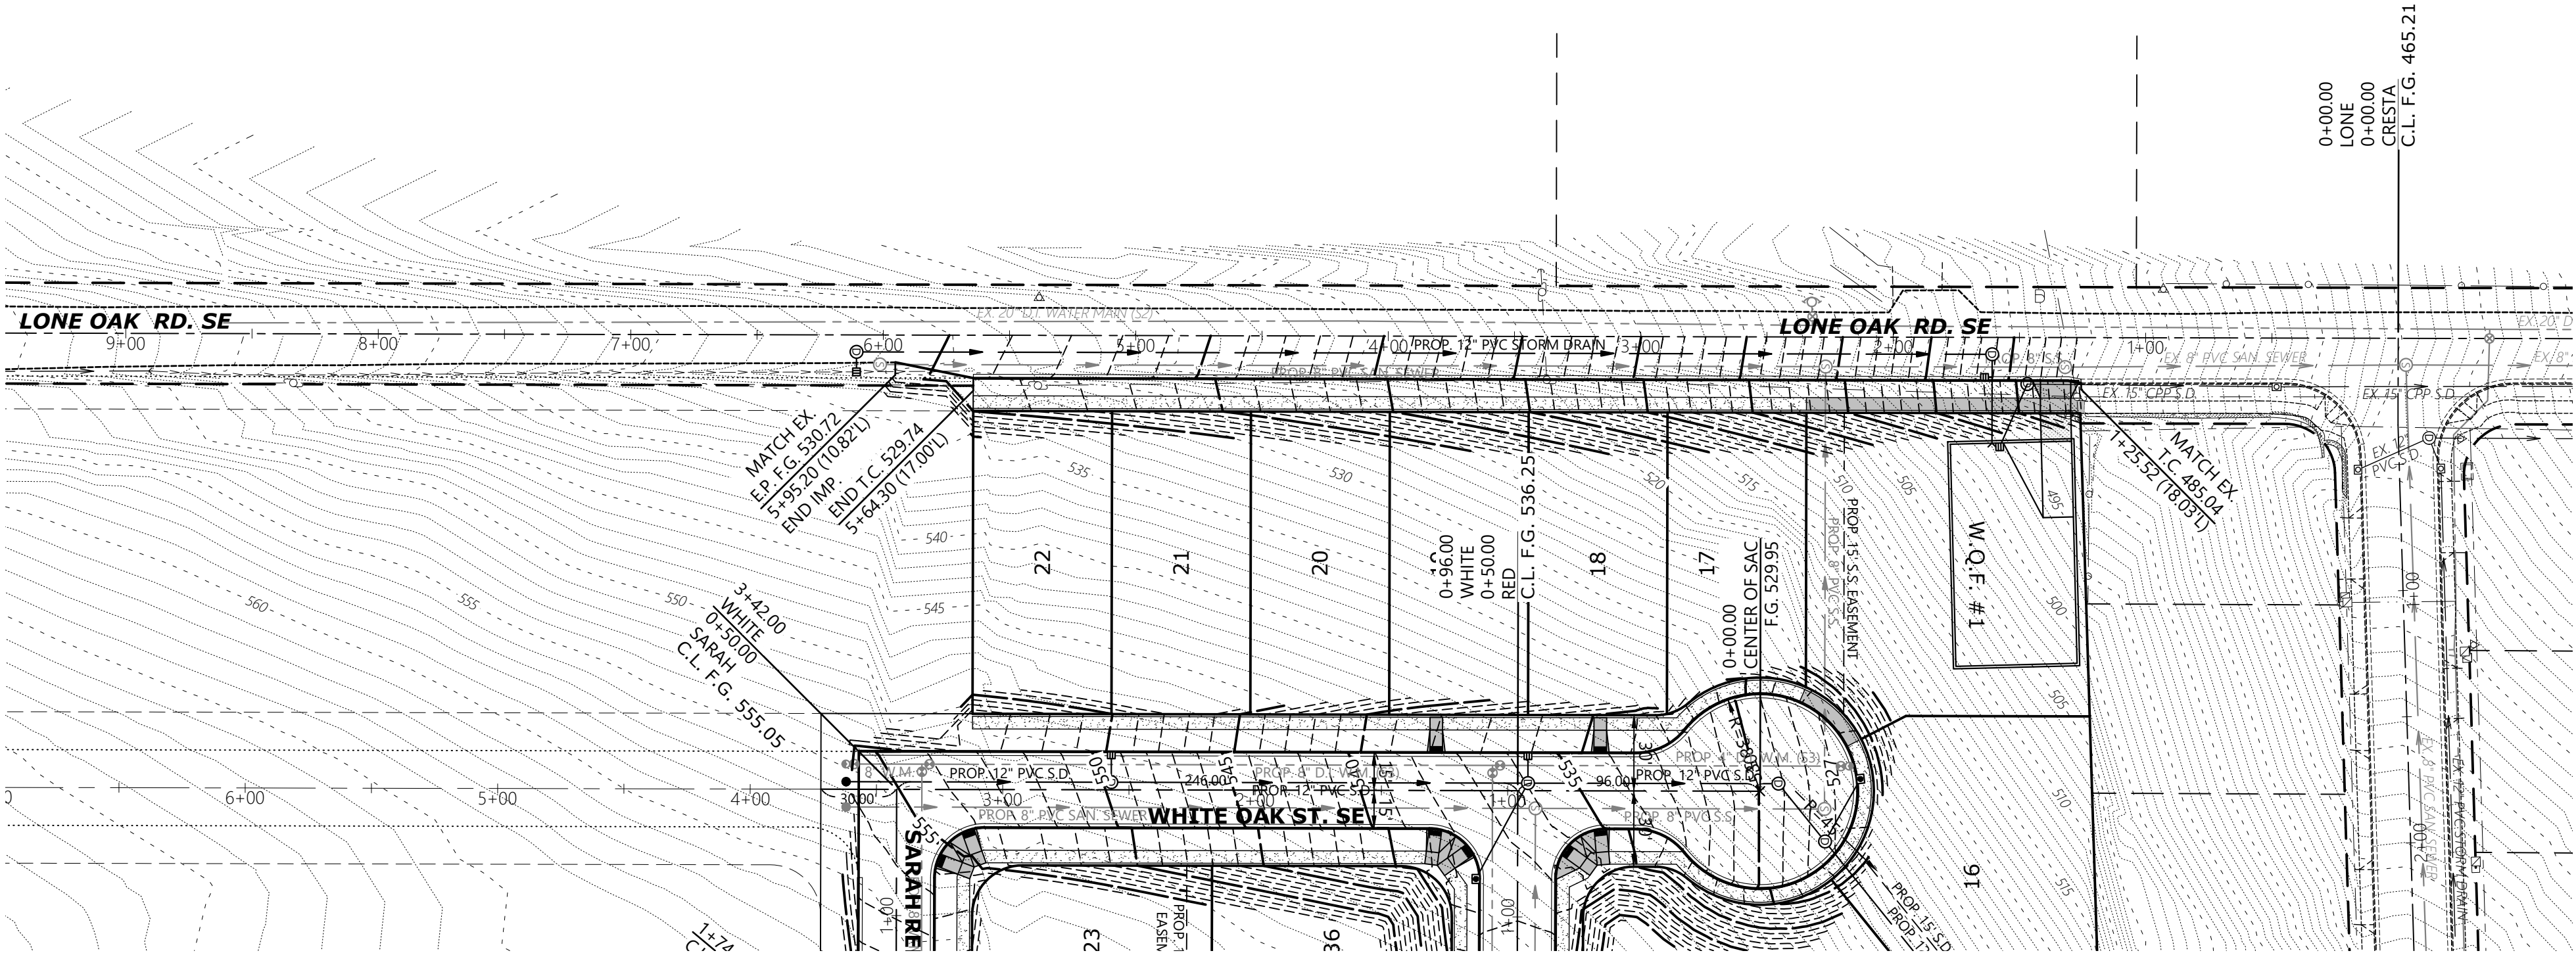


STREET PLAN

OAK GROVE

NO CHANGES, MODIFICATIONS
OR REPRODUCTIONS TO BE
MADE TO THESE DRAWINGS
WITHOUT WRITTEN
AUTHORIZATION FROM THE
DESIGN ENGINEER.
DIMENSIONS & NOTES TAKE
PRECEDENCE OVER
GRAPHICAL REPRESENTATION.

Design: M.D.G.
Drawn: D.G.G.
Checked: J.J.G.
Date: JUNE 2021
Scale: AS SHOWN
As-Built: ----

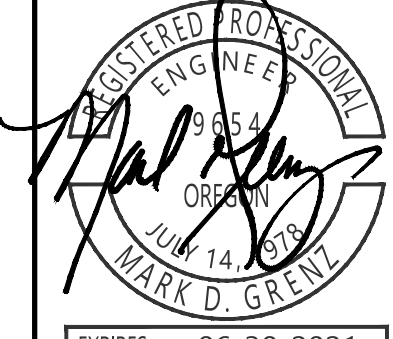

JOB # 7154

P8