
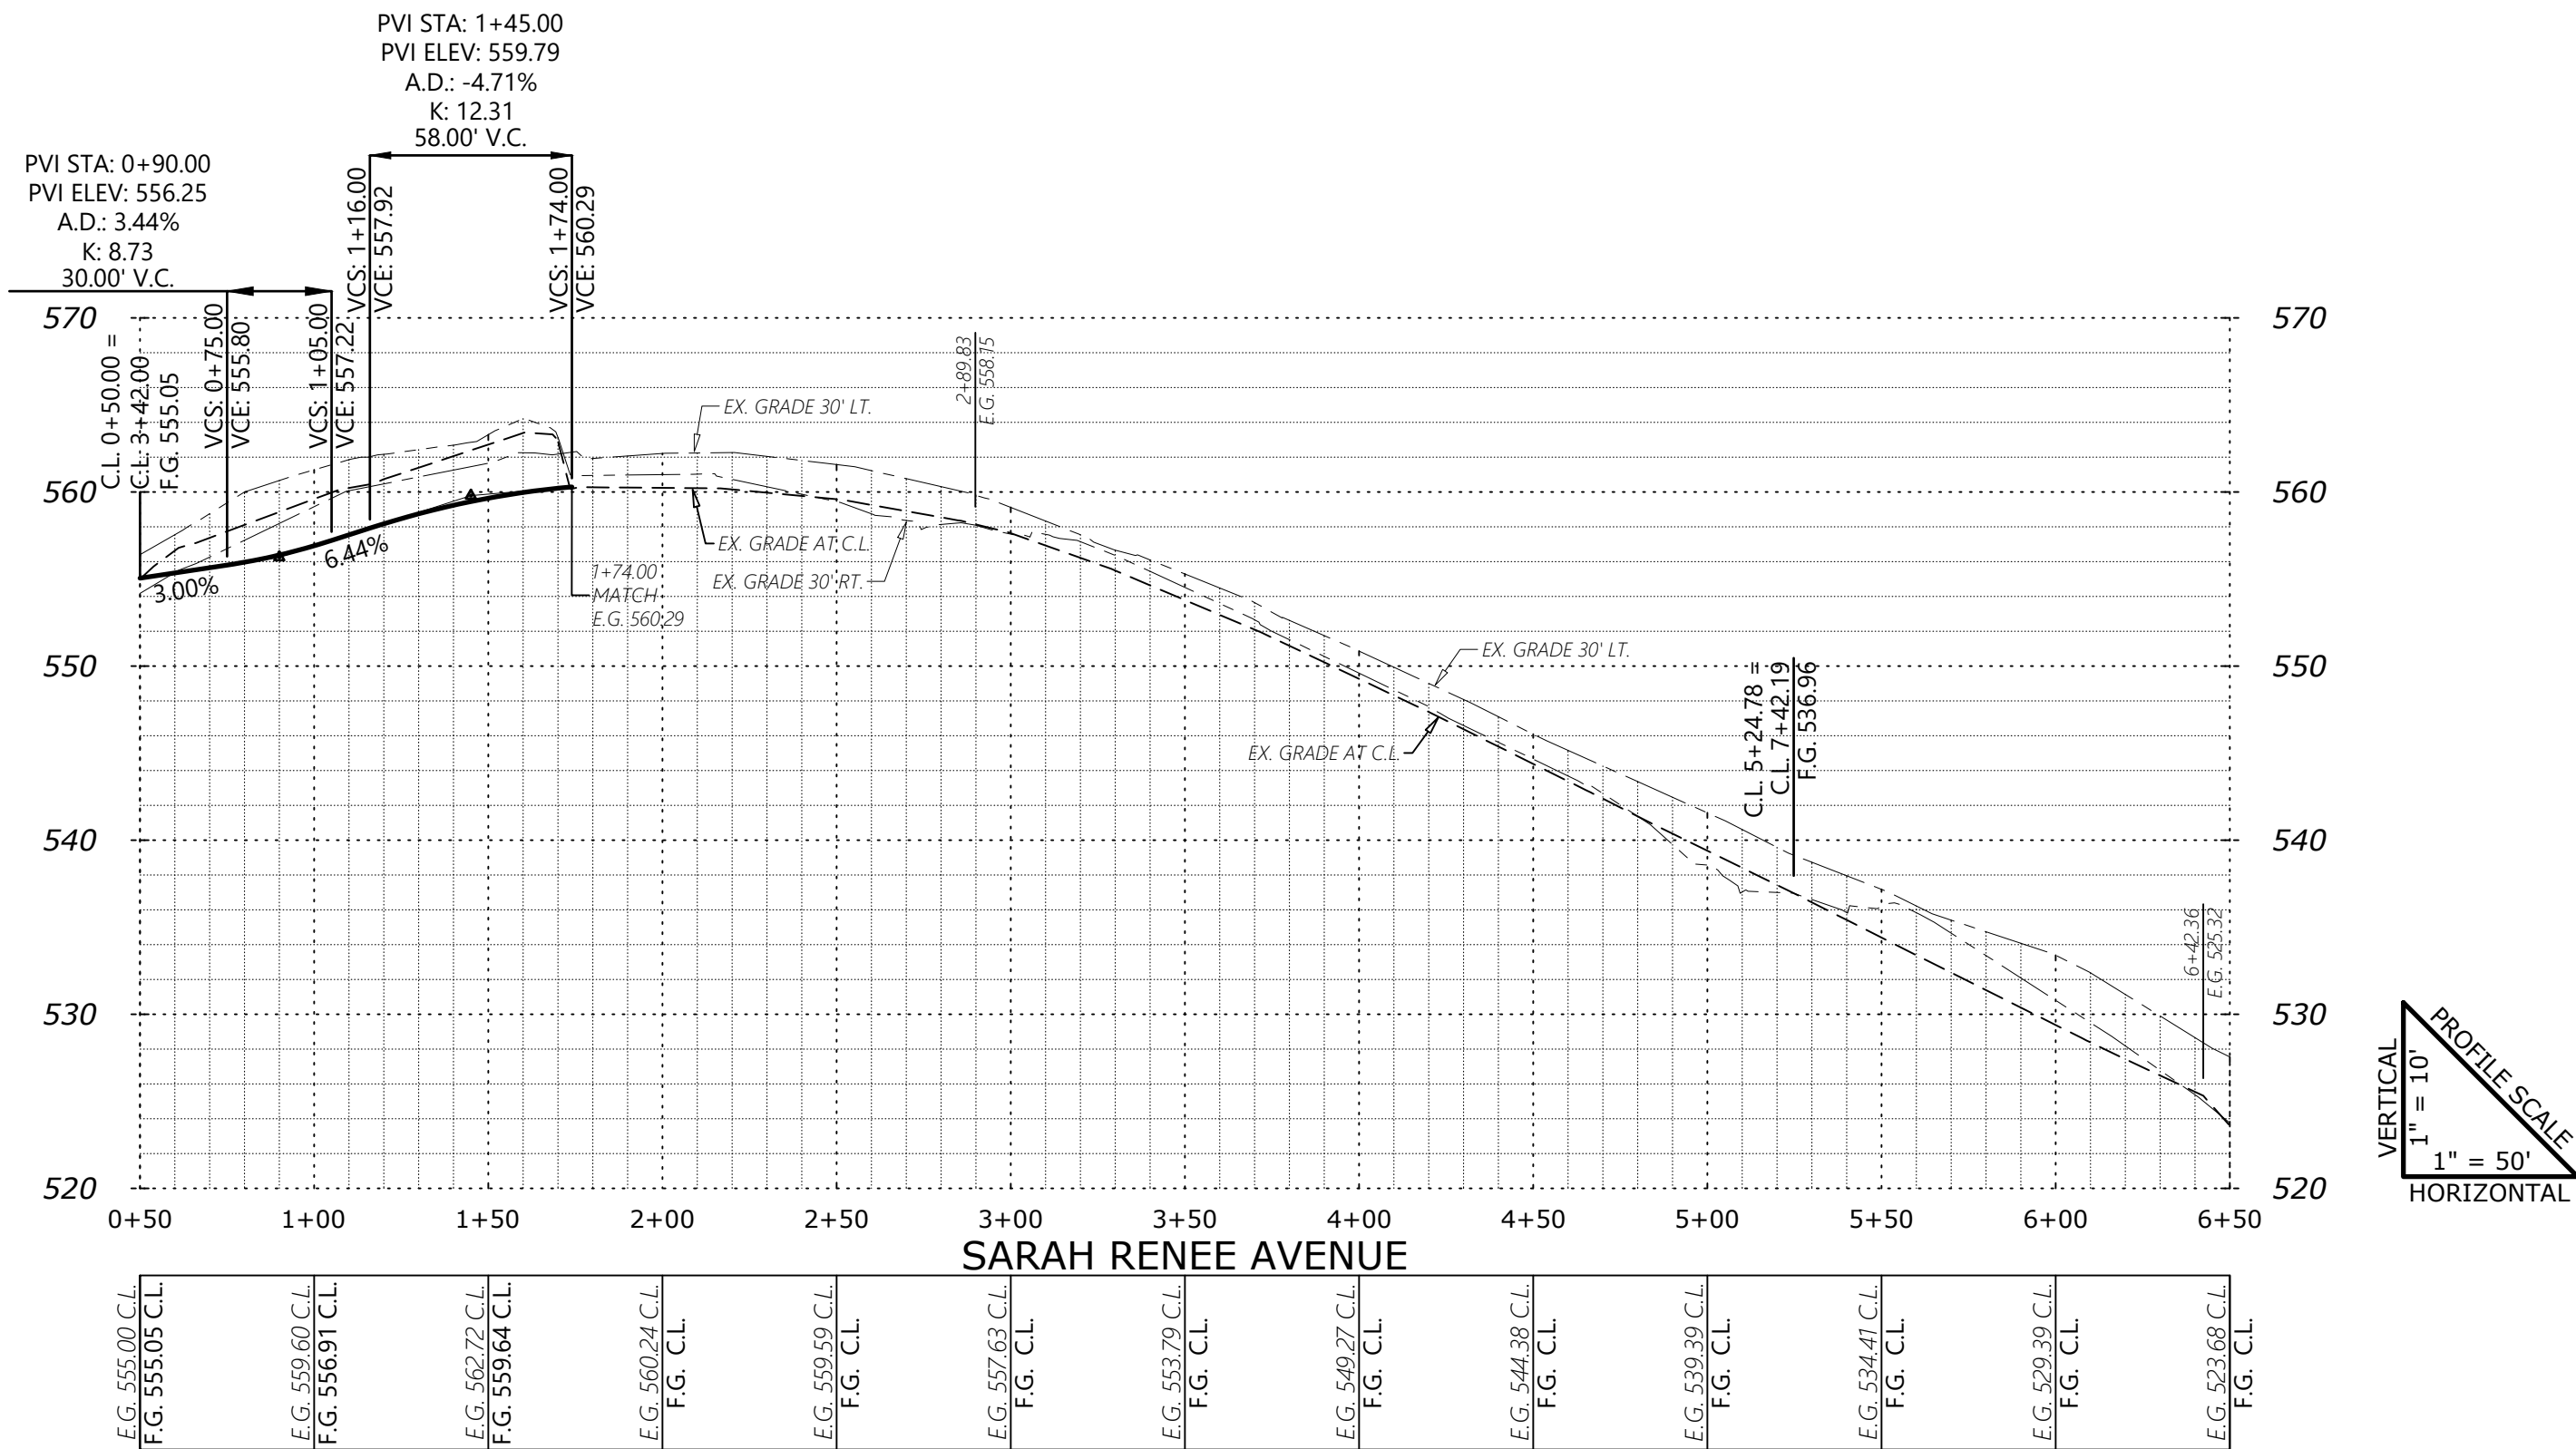
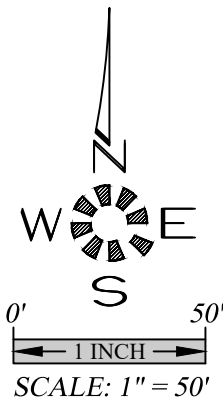


J:\7154\7154 - LandUse\5103\Draw\00\7154.dwg, 18-31, 4/7/2022 11:16:24 AM, Title

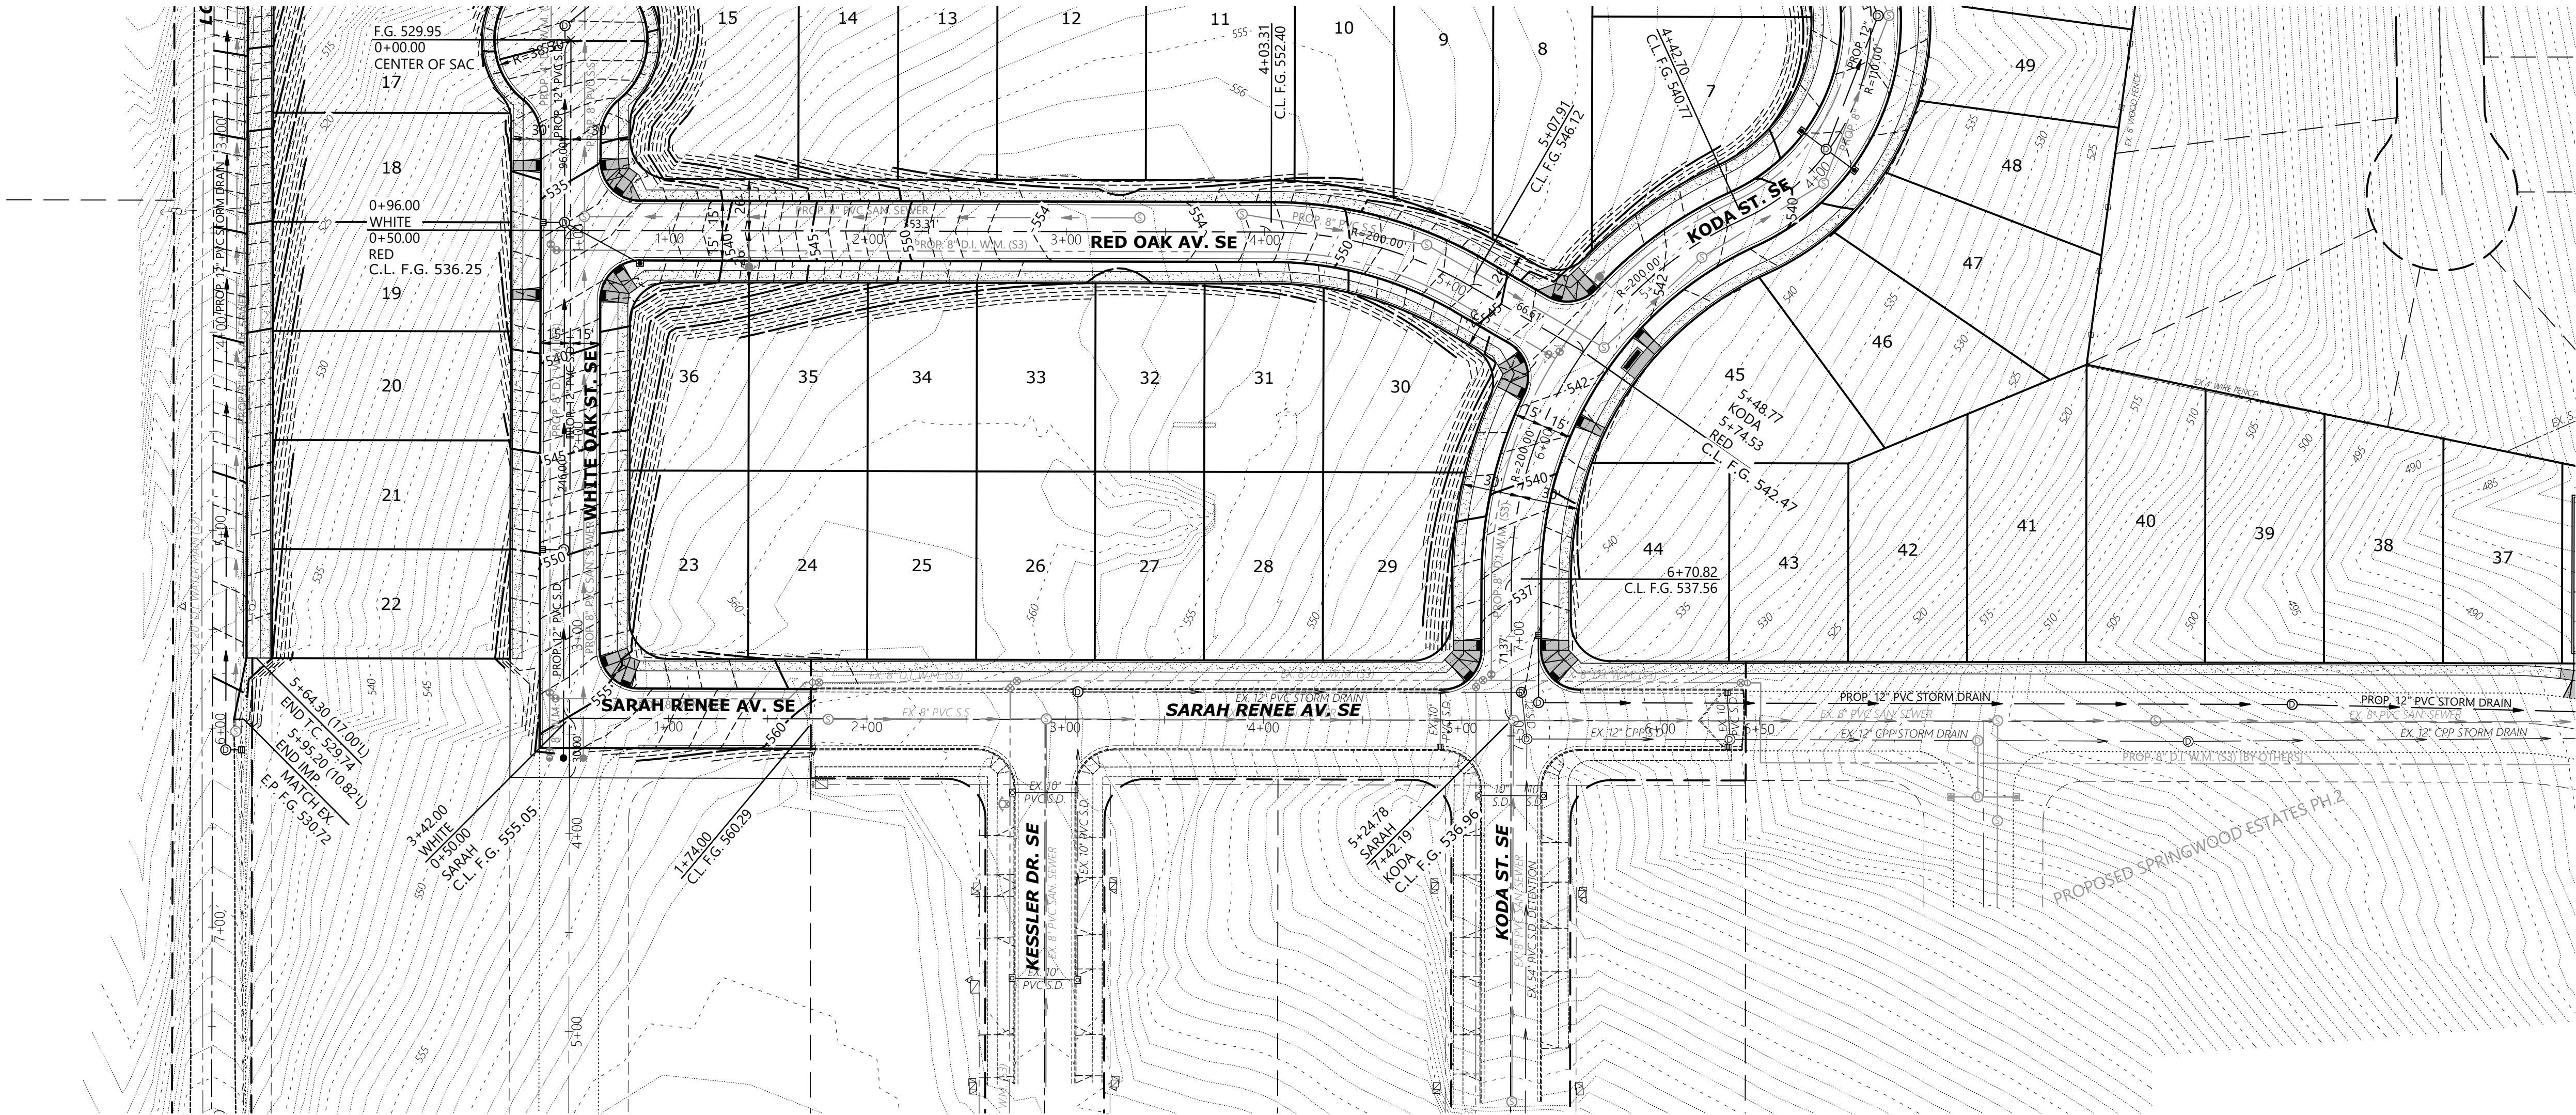

ENGINEERING SERVICES, INC.
1155 13TH ST. S.E. SALEM, OR. 97302
PH. (503) 363-5227 FAX (503) 366-5660
www.mtengr.com office@mtengr.com

STREET PLAN

OAK GROVE

NO CHANGES, MODIFICATIONS OR REVISIONS SHALL BE MADE TO THESE DRAWINGS WITHOUT WRITTEN AUTHORIZATION FROM THE DESIGN ENGINEER.

DIMENSIONS & NOTES TAKE PRECEDENCE OVER GRAPHICAL REPRESENTATION.

7/15/16 18-31

Design:	M.D.G.
Drawn:	D.G.G.
Checked:	J.J.G.
Date:	JUNE 2021
Scale:	AS SHOWN
As-Built:	----

REGISTERED PROFESSIONAL ENGINEER
OREGON
MARK D. GALLOWAY
JULY 14, 1978
EXPIRES: 06-30-2021

JOB # 7154

P8