
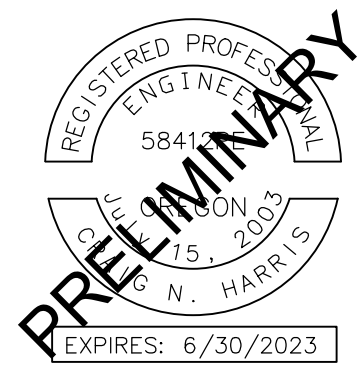
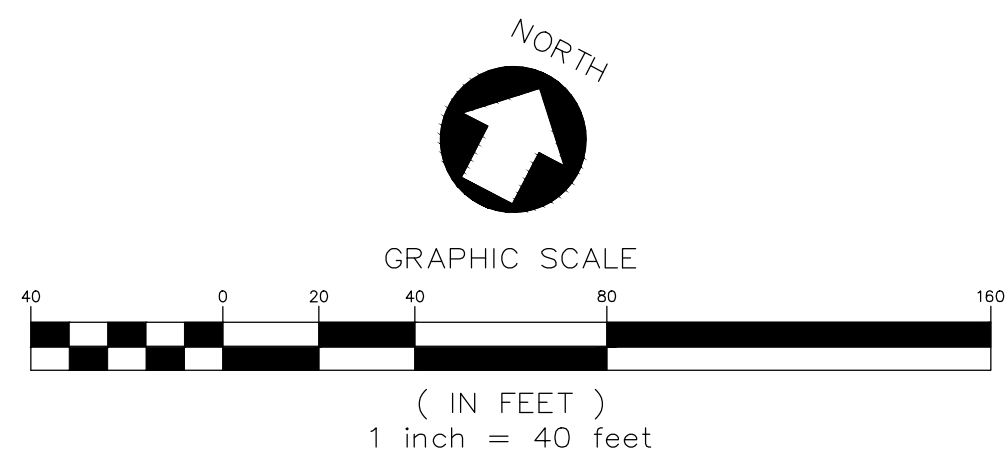


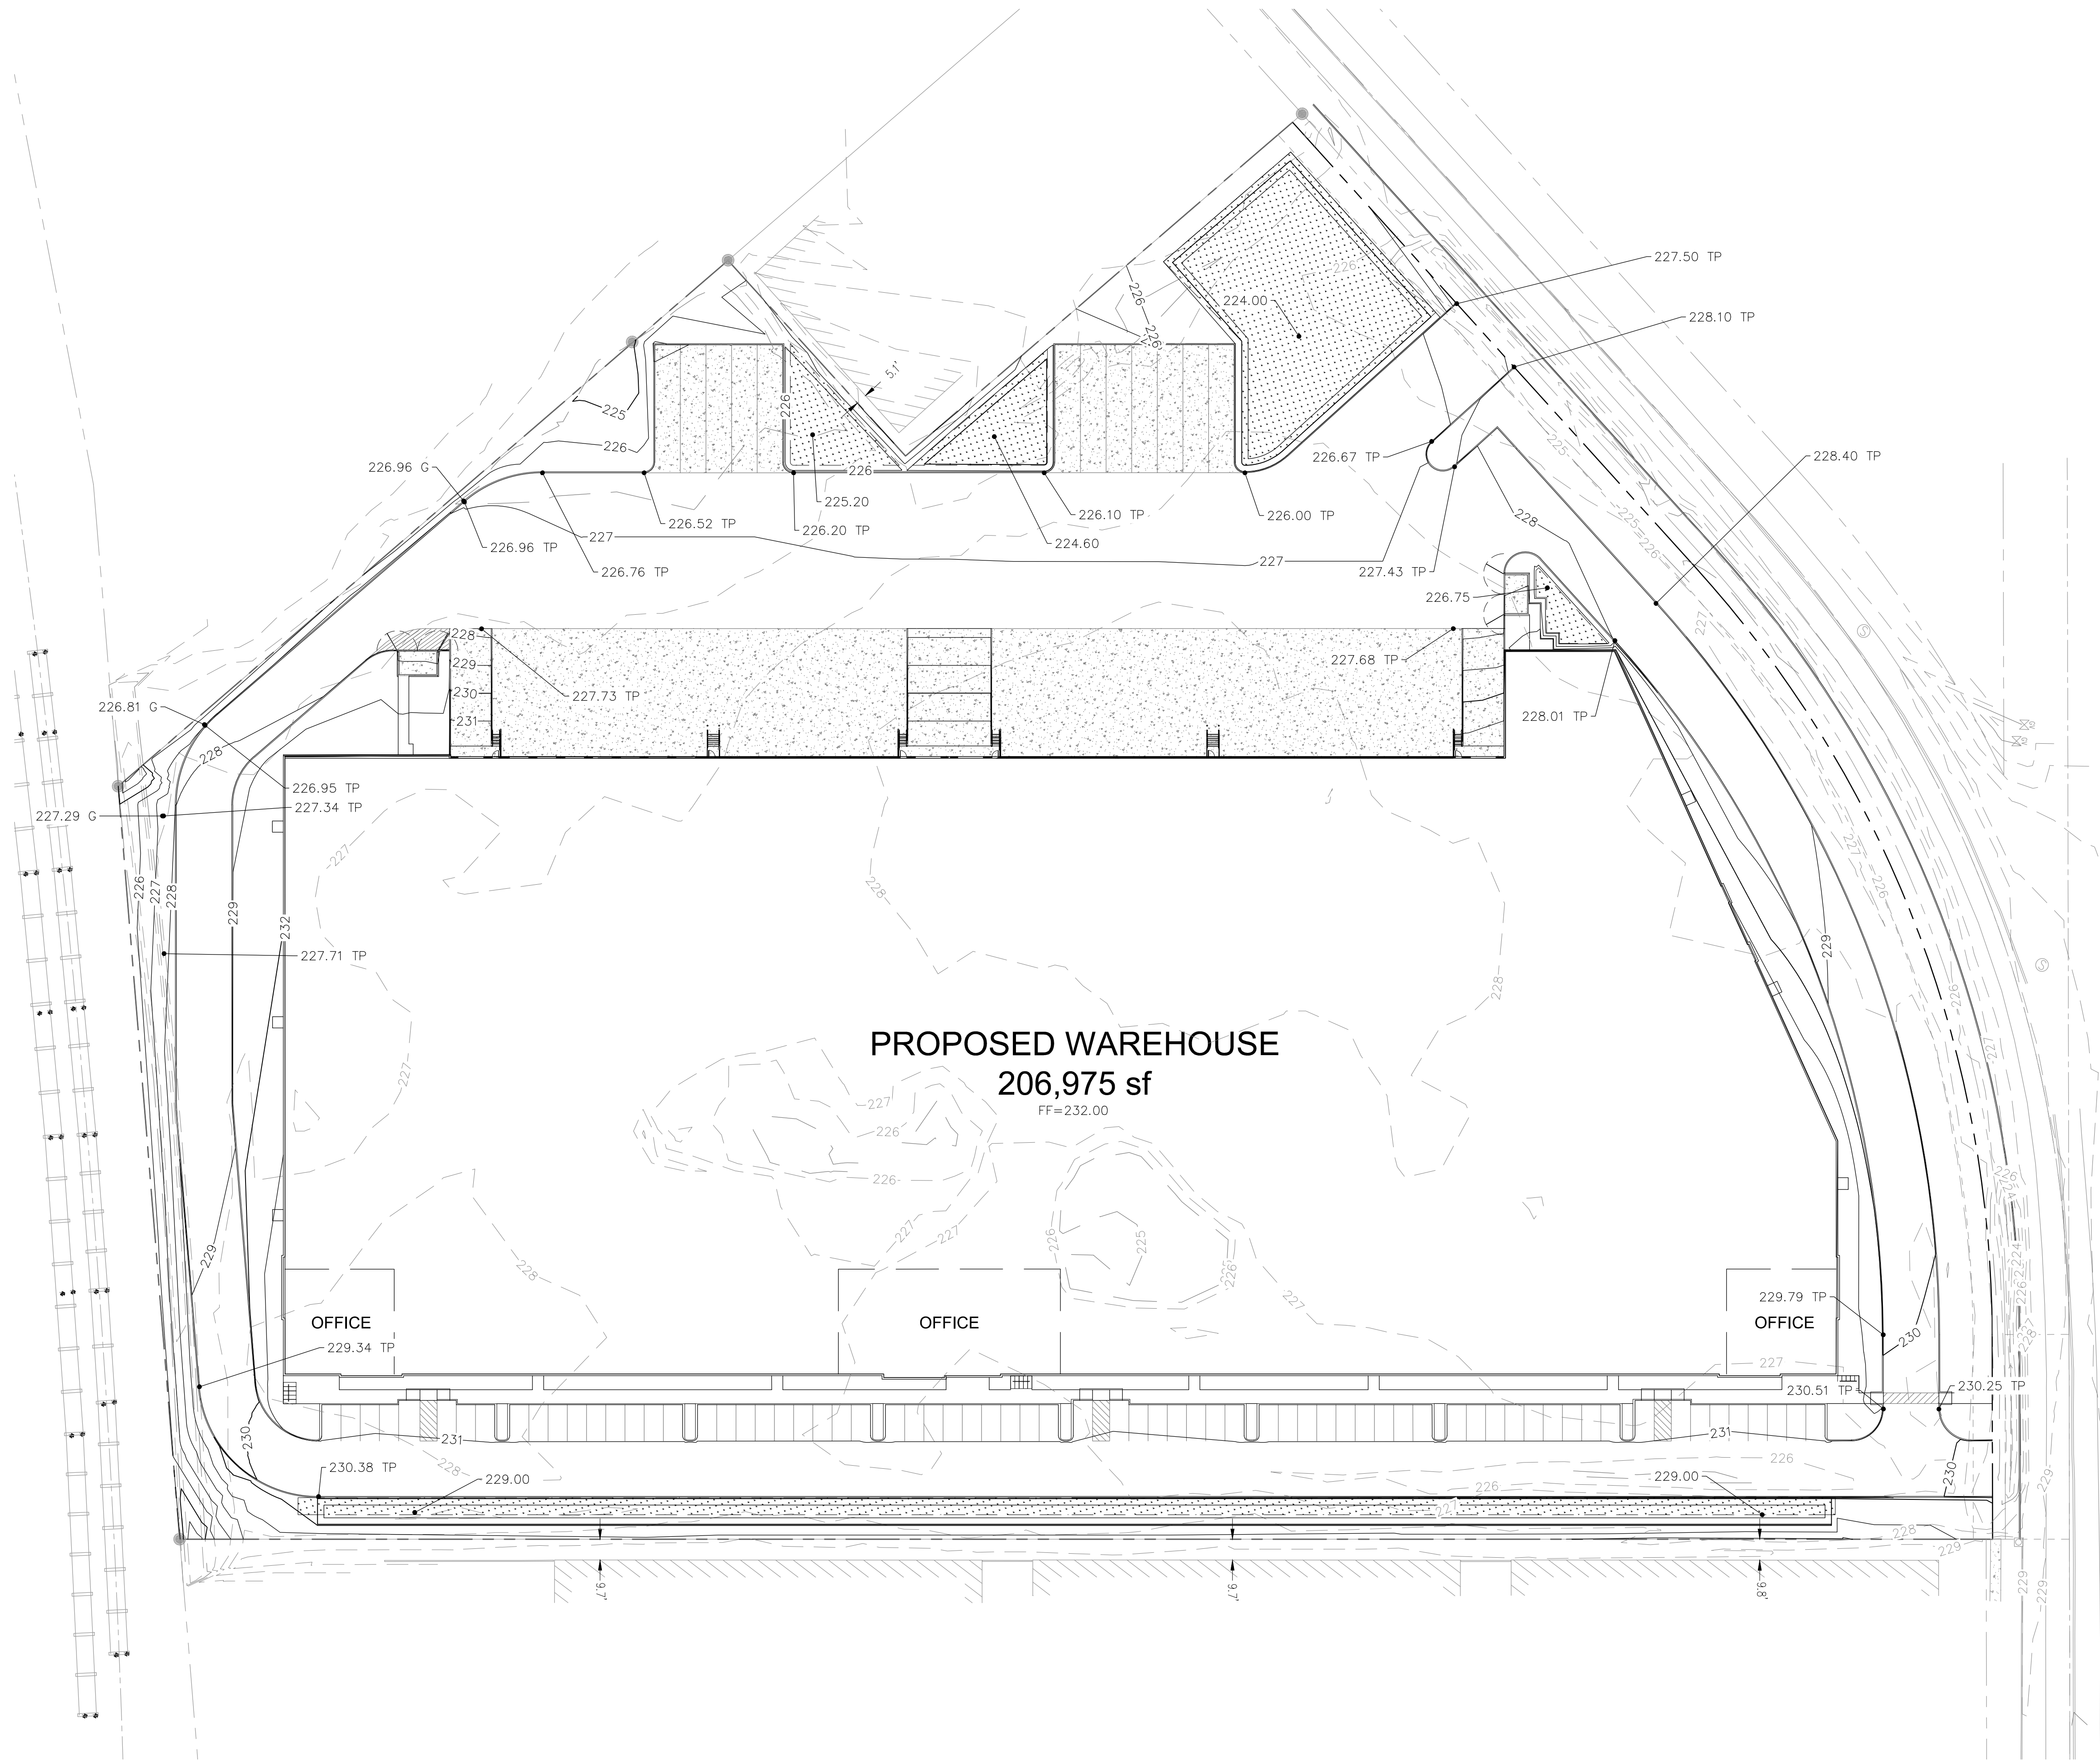

AAI ai gh an associates, inc.
ENGINEERING
4875 SW Griffith Drive | Suite 100 | Beaverton, OR | 97005
503.620.3030 tel | 503.620.5539 fax | www.aaieng.com

TURNER ROAD
SALE, OR

SHEET TITLE
**GRADING
PLAN**

DATE: 02/11/22
DRAWN: KPM
CHECKED: CNH
REVISIONS:

© AAI ENGINEERING INC.
2022. ALL RIGHTS RESERVED.
THESE DRAWINGS ARE THE PROPERTY
OF AAI ENGINEERING INC. AND ARE
NOT TO BE USED OR REPRODUCED IN
ANY MANNER, EXCEPT WITH THE PRIOR
WRITTEN PERMISSION OF AAI
ENGINEERING INC.
SHEET NUMBER

C2.0

JOB NUMBER: A21166.10