



Public Works Department

555 Liberty Street SE / Room 325 • Salem OR 97301-3513 • Phone 503-588-6211 • Fax 503-588-6025

April 28, 2022

Woodscape Glen LLC
4985 Battle Creek Road SE 200
Salem OR 97302

**SUBJECT: Wetland Land Use Notification: 5208 Battle Creek Road SE
Permit # 22-101695-RP**

Tax lots 083W1400300 and 083W1400118 at the above address may contain mapped wetlands or waterways as is indicated on the Salem-Keizer Local Wetland Inventory. *Oregon Revised Statute 227.350(5)* allows the City of Salem to issue development permits and approvals for activities for parcels identified as, or including wetlands on, the Local Wetland Inventory upon the following:

- Providing written notice to the applicant and landowner of the possible presence of wetlands on your property;
- Providing written notice to the applicant and landowner of the potential need for state and federal wetland permits; and
- Providing Department of State Lands (DSL) with a copy of the notification.

All, or a portion of this property has been identified as wetland and/or waterway on the Statewide Wetland Inventory *or in close proximity* to a mapped wetland and/or waterway site. If you have evidence to the contrary, please contact me as soon as possible at 503-588-6211. If the site contains a jurisdictional wetland, this proposal may require a permit from DSL and/or the Army Corps of Engineers. You must obtain any necessary state or federal permits before beginning your project. The City of Salem is not liable for any delays in the processing of state or federal permits. Enclosed is a copy of the wetland land use notice sent to DSL. DSL will contact you if any permits are required, or further information is necessary.

Jason Valyou
Program Coordinator

JPF:\Common\PAC\DevSvesLandUse\22-101695-RP_22-102589-LD_5205 BATTLE CREEK ROAD SE\WLUN\22-101695-RP_5205 Battle Creek Road SE\WLUN Letter_22-101695-RP.doc.docx

Enclosures: GIS Map; Site Map; Wetland Land Use Notification Form
cc: Zachary Diehl, Natural Resource Program Coordinator
File

**Transportation and Utility
Operations**
1410 20th Street SE / Building 2
Salem OR 97302-1209
Phone 503-588-6063
Fax 503-588-6480

Parks Operations
1460 20th Street SE / Building 14
Salem OR 97302-1209
Phone 503-588-6336
Fax 503-588-6305



**Willow Lake Water Pollution
Control Facility**
5915 Windsor Island Road N
Keizer OR 97303-6179
Phone 503-588-6380
Fax 503-588-6387

Legend

- LWI_Wetland_Channel
- LWI_Mitigation_Channel
- LWI_Mitigation
- LWI_Potential_Wetland_Area
- LWI_Wetland
- LWI_Wetland_NonCity
- hydric
- soil inclusion

This product is provided as-is, without warranty. In no event is the City of Salem liable for damages from the use of this product. This product is subject to license and copyright limitations and further distribution or resale is prohibited.

1 inch = 300 feet

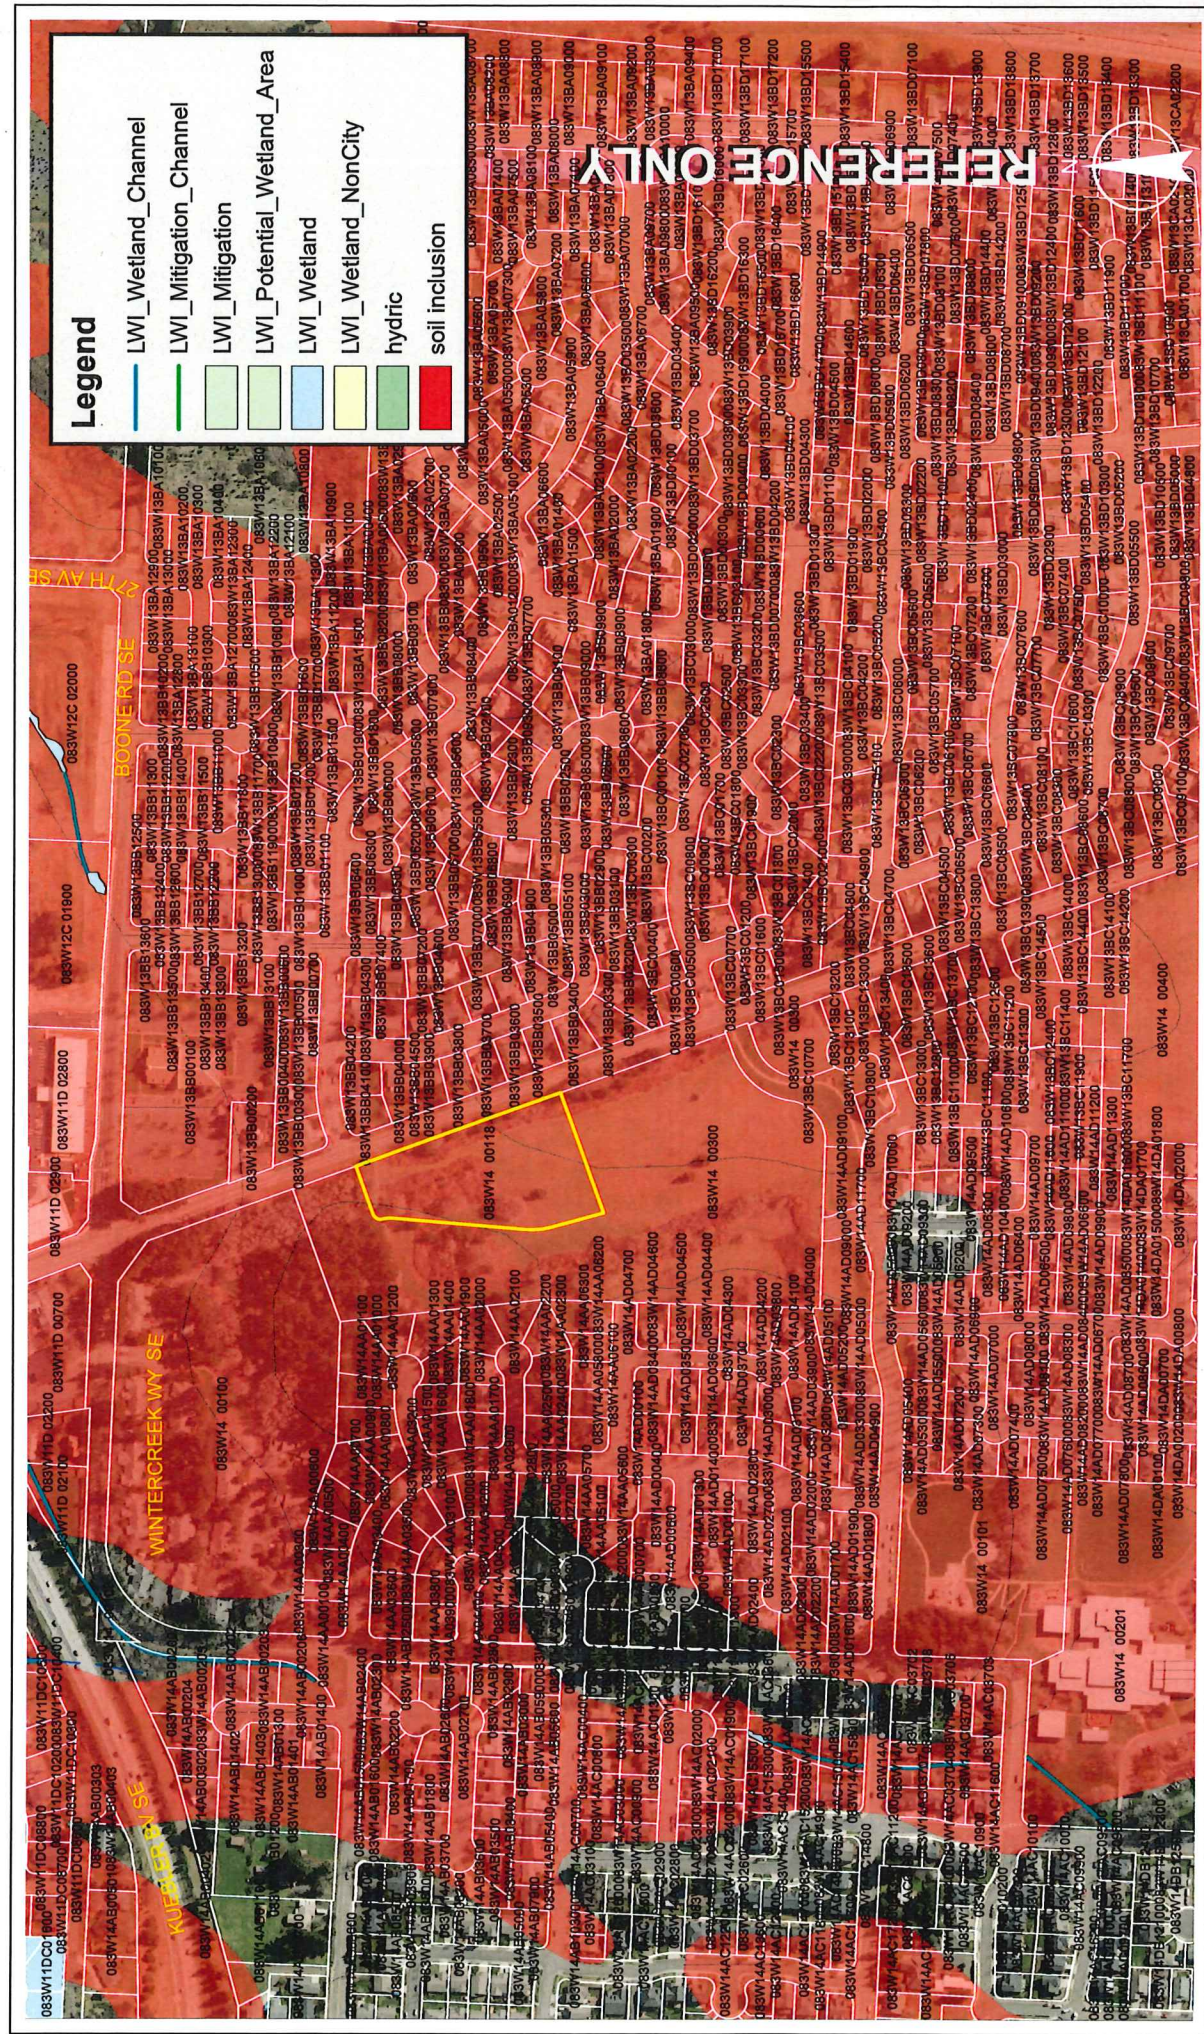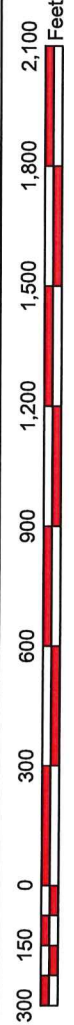

Path: \\pc001\comm\dev\development\Partners\CPP\SDem\Collegewg\Collegewg\5-1\Cover.dwg. (Logon: lcb)

[illegible]

NAME	COMPANY	PHONE
ENGINEERING	CITY OF SALEM	503-588
KERRI ARNZEN	PGE (DISTRIBUTION)	503-464
DARRELL HAMMOND	NW NATURAL	541-981
JOSE FALLIN	CENTURYLINK ENG.	503-368
DAVE HAMMILL	COMCAST	503-924

STREET LIGHTS:

111. Street lights shall be installed after all other sidewalk and public utility installations are completed and after rough grading of the property is accomplished to prevent damage to the poles.

112. Streetlight poles shall be set to a depth as specified by the manufacturers, but not less than 5 feet.

STREET LIGHT POLES:

113. Street light poles shall be installed within one degree (°) of plumb.

114. Contractor shall coordinate with utility companies and pay all costs for procurement, installation, wiring, hook up and activation of streetlights.

FRANCHISE & PRIVATE UTILITIES:

115. Licenses shall be obtained on the grounds or approved by jurisdiction having authority, all new franchises and service utilities (Cable, cell, telephone, gas, electric, communication, control, alarms, etc.) shall be installed underground, and shall be installed in a trench with a minimum trench wall of 12" and shall be protected by a concrete curb.

116. Contractor shall coordinate with gas, power, telephone, and cable TV Company for location of conduits in common trenches, as well as location or relocation of existing conduits in common trenches. The contractor shall coordinate with all franchise utility companies adequate written notices of availability of the open trench. Unions (Specifically 10 days minimum), and reasonable access to the open trench. Unless otherwise specified, all trenching shall be done in accordance with the standards and be located in PUEs (where PUEs exist) or will be granted by the contractor to be located in PUEs (where PUEs do not exist) and shall be located in the easement and otherwise shall be placed in a location outside the proposed development.

FRANCHISE & PRIVATE UTILITIES:

95. Unless otherwise specifically noted on the drawings, manufactured fittings (see Appendix A) may be used for all internal connections to new sewer collectors.
96. Contractor shall provide all necessary materials, equipment and facilities to test and inspect all sewer pipe and manhole construction in accordance with the design, standards herein or the Approving Agency's construction standards, whichever is more stringent. Sanitary sewer pipe and components shall be tested for leaks and structural integrity in accordance with the design, standards herein and the applicable provisions of the American National Standards Institute (ANSI) and the American Society of Mechanical Engineers (ASME) and vacuum testing of the finished manhole. Testing shall be performed after completion of AC placement and final surface restoration.
97. After manhole shoring and prior to material testing and/or TV inspection, flush and clean all sewers and remove all foreign material from the manholes and manhole openings. All testing and rock and root testing shall be performed prior to inspection and shall result in the need to clean and re-TV the sewer.
98. Contractor shall conduct deflection test of flexible sanitary sewer pipe by pulling on approved member through the completed sanitary sewer pipe. Deflection of the member of the manhole shall be 95% of the loaded pipe diameter. Test shall be performed on all sanitary sewer pipe. The deflection test shall be completed after the manhole has been completed, unless otherwise approved by the Approving Agency.

schedule herein or the Approving Agency's construction standards, whichever

1. Include a list of all personnel (by name and position) but are responsible for the design, installation and maintenance of stormwater control measures (e.g. ESCO developer, BMP installer (see Section 4.10), as well as their individual responsibilities. (Section 4.4.c.i)
2. Visual monitoring (inspection reports must be made in accordance with DEC 1200-C permit requirements. (Section 4.5)
3. Inspection logs must be kept in accordance with DEC's 1200-C permit requirements. (Section 6.3.a)

- Rev. 12/15/20
-
- By: Blair Edwards

[illegible]

Spill prevention is an important factor in the successful operation of a storm water injection management system. All contractor employees will be trained on this plan so that they are certain of the location of materials, who to notify in case of a spill, and how to properly contain the spill collection system. Contractor employees will be exempt from other potential contamination occurrences. All contractor employees will review this plan especially with regards to the detailed spill response steps.

This data will be posted in an accessible area at the site.

- NOTE:** Only dry cleanup methods will be employed to clean up spills (i.e., no use of water to wash spilled materials from pavement will be conducted). All spill cleanups shall be conducted in accordance with applicable regulations.

activities performed onsite shall implement the following to eliminate the discharge of waste:

landscape irrigation
just control water
water line flushing (potable)
critical pollutant-generating activities anticipated for the proposed project including an inventory of pollutants

SUPPLEMENTAL SPECIAL NOTES

1. Erosion control measures shall be maintained in such a manner as to ensure that sediment and sediment-laden water are not discharged into the receiving water body.
2. The erosion control contractor shall be responsible for the installation, maintenance, and removal of all erosion control facilities (i.e., sediment control facilities) in accordance with the approved plans and specifications.
3. The Contractor shall be responsible for the installation, maintenance, and removal of all erosion control facilities (i.e., sediment control facilities) in accordance with the approved plans and specifications.
CITY OF SALEM PUBLIC WORKS DESIGN STANDARDS

- (a) PRE-CONSTRUCTION
 - (1) Prior to any land disturbing activities, the boundaries of the clearing and grading limits, vegetated buffers, and any sensitive areas shall be established and marked with permanent survey monuments. The Contractor must maintain the delineation for clearing limits. 
 - (2) BMPs that must be installed prior to land disturbing activities are construction entrance, perimeter sediment control, and best management practices.
 - (3) Hold a preconstruction conference to review the EPCP and with the City's Project Manager and Inspector.
- (b) CONSTRUCTION
 - (1) All sediment is required to stay on site. Sediment amounts greater than 1/2-cubic foot from the site must be stabilized or properly disposed. Accumulating or dry residue must be used to clean up released sediment and it must not be swept. Sediment must be contained within the site. Sediment must be contained within the site. Sediment must be contained within the site.
 - (2) Construction, maintenance, replacement, and upgrading of erosion prevention and sediment control facilities is the sole responsibility of the Contractor. Erosion prevention and sediment control facilities shall be established on all disturbed areas. 


REVISIONS

NO.	DATE	DESCRIPTION
1	03/11/2022	NO. 1

NOTES & DETAILS

EROSION CONTROL

SALEM GATEWAY CIVIL SITEWORK IMPROVEMENTS

COP OREGON, LLC

DRAWING

EC-3

JOB NUMBER

2152-1112.0

REVISIONS

NO.	DATE	DESCRIPTION
1	03/11/2022	NO. 1

NOTES & DETAILS

EROSION CONTROL

SALEM GATEWAY CIVIL SITEWORK IMPROVEMENTS









COP OREGON, LLC

DRAWING

EC-3

JOB NUMBER

2152-1112.0

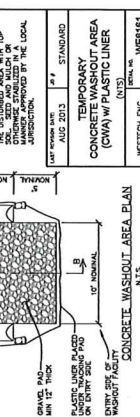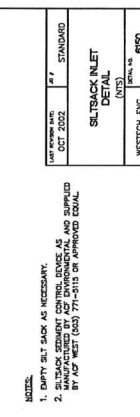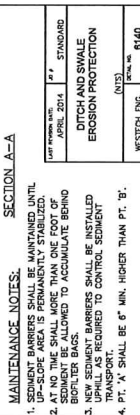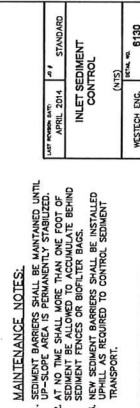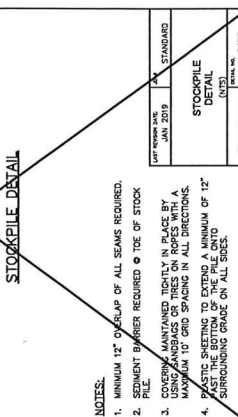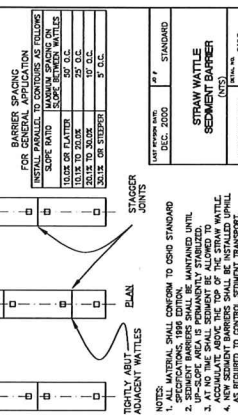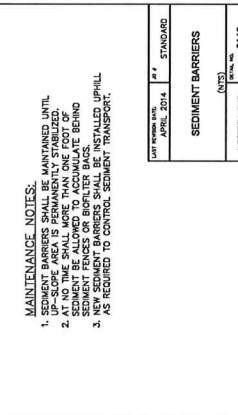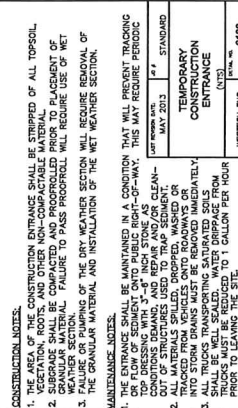

DATE: 03/11/2022

CHK: SAW

DATE: 03/11/2022

BY: [Signature]

REVIEW










SALEM GATEWAY CIVIL SITEWORK IMPROVEMENTS

CDP OREGON, LLC

TREE CONSERVATION PLAN


NORTH

DRAWING

EC-7

JOB NUMBER

2152.1112.0

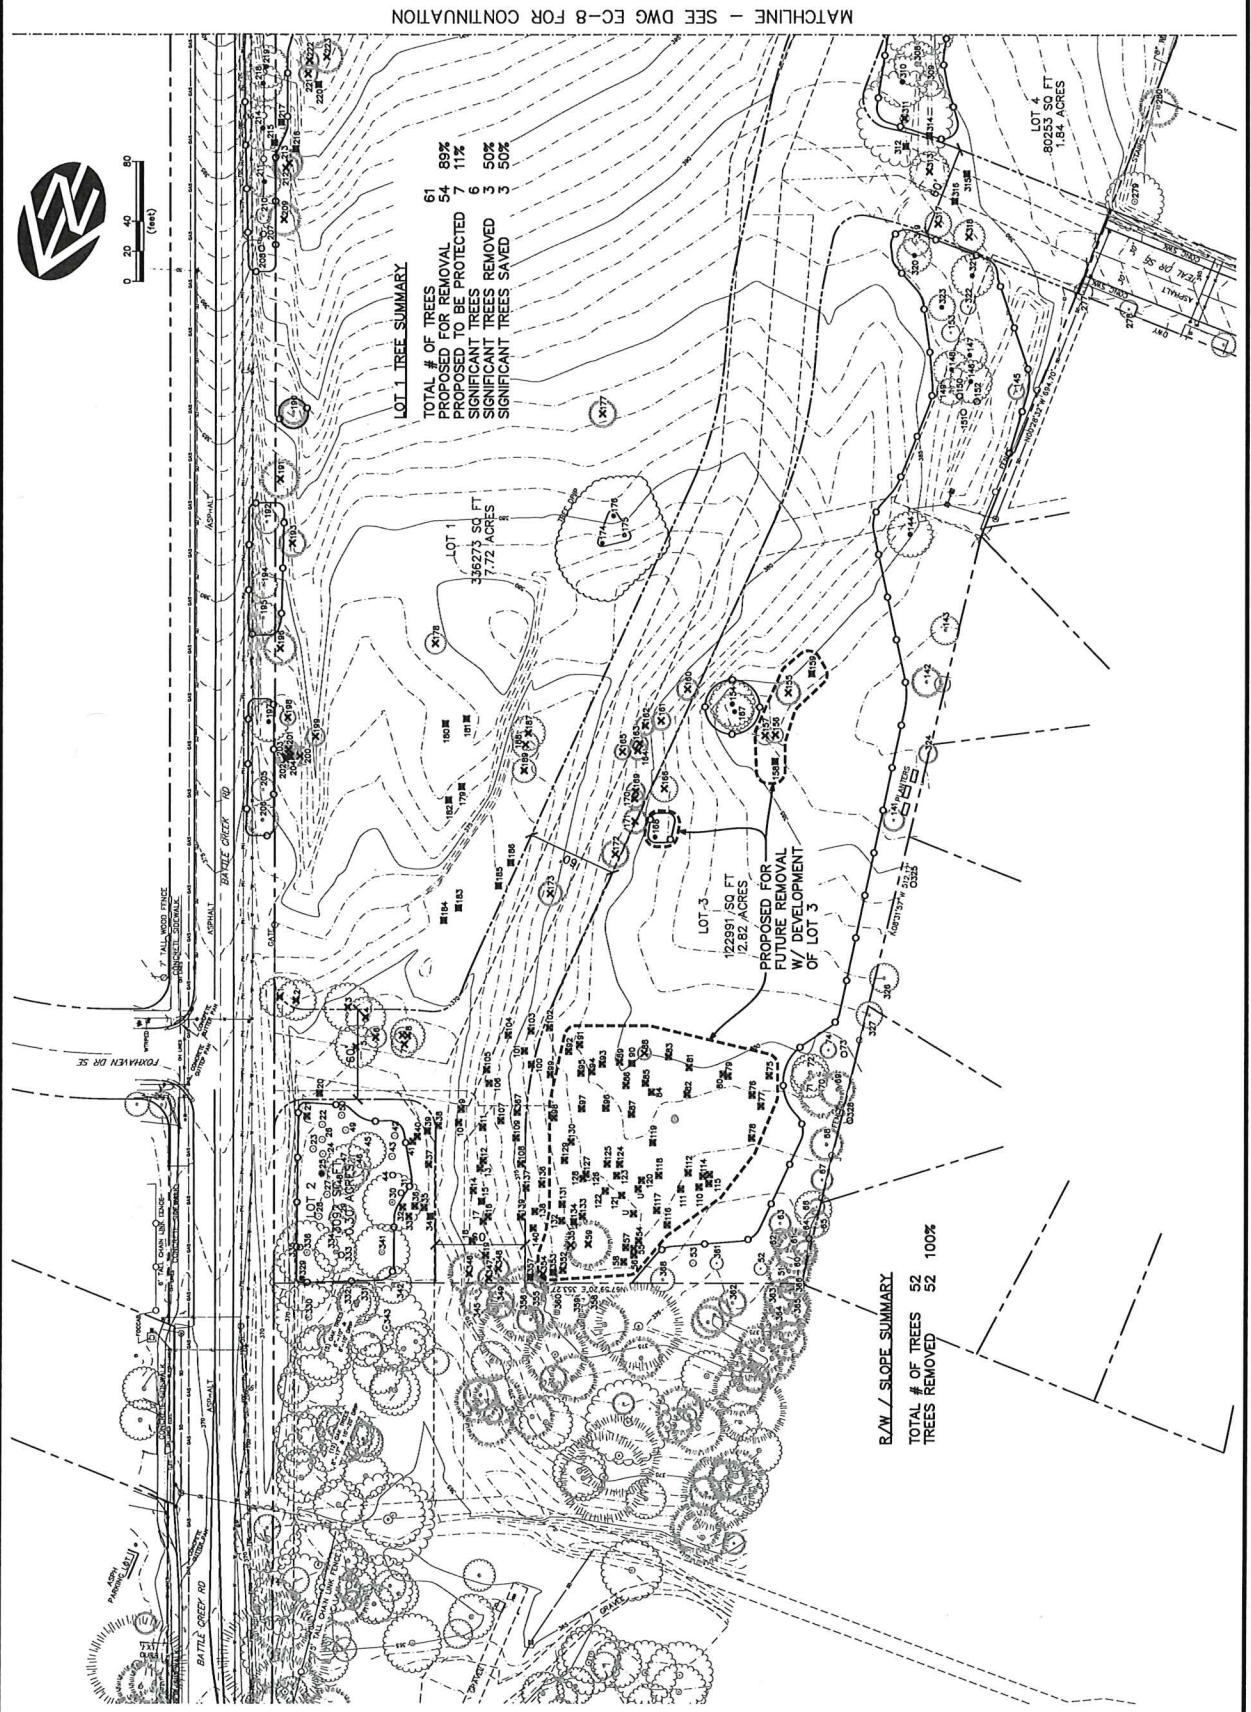

LOT 1 TREE SUMMARY


R/W / SLOPE SUMMARY

TOTAL # OF TREES	52	100%
TREES REMOVED	52	100%

CDP OREGON, LLC
SALEM GATEWAY CIVIL SITEWORK IMPROVEMENTS
OVERALL
GRADING & DRAINAGE PLAN


CDP OREGON, LLC



WESTECH ENGINEERING, INC.
CONSULTING ENGINEERS AND PLANNERS
8411 Parkway Industrial Dr., S.E., Suite 100, Salem, OR 97302
Phone: (503) 585-2474 Fax: (503) 585-5886
E-mail: westech@westech-eng.com




VERIFY SCALE
BAR IS ONE INCH ON
ORIGINAL DRAWING
0
IF NOT ONE INCH ON
THIS SHEET, ADJUST
SCALES ACCORDINGLY

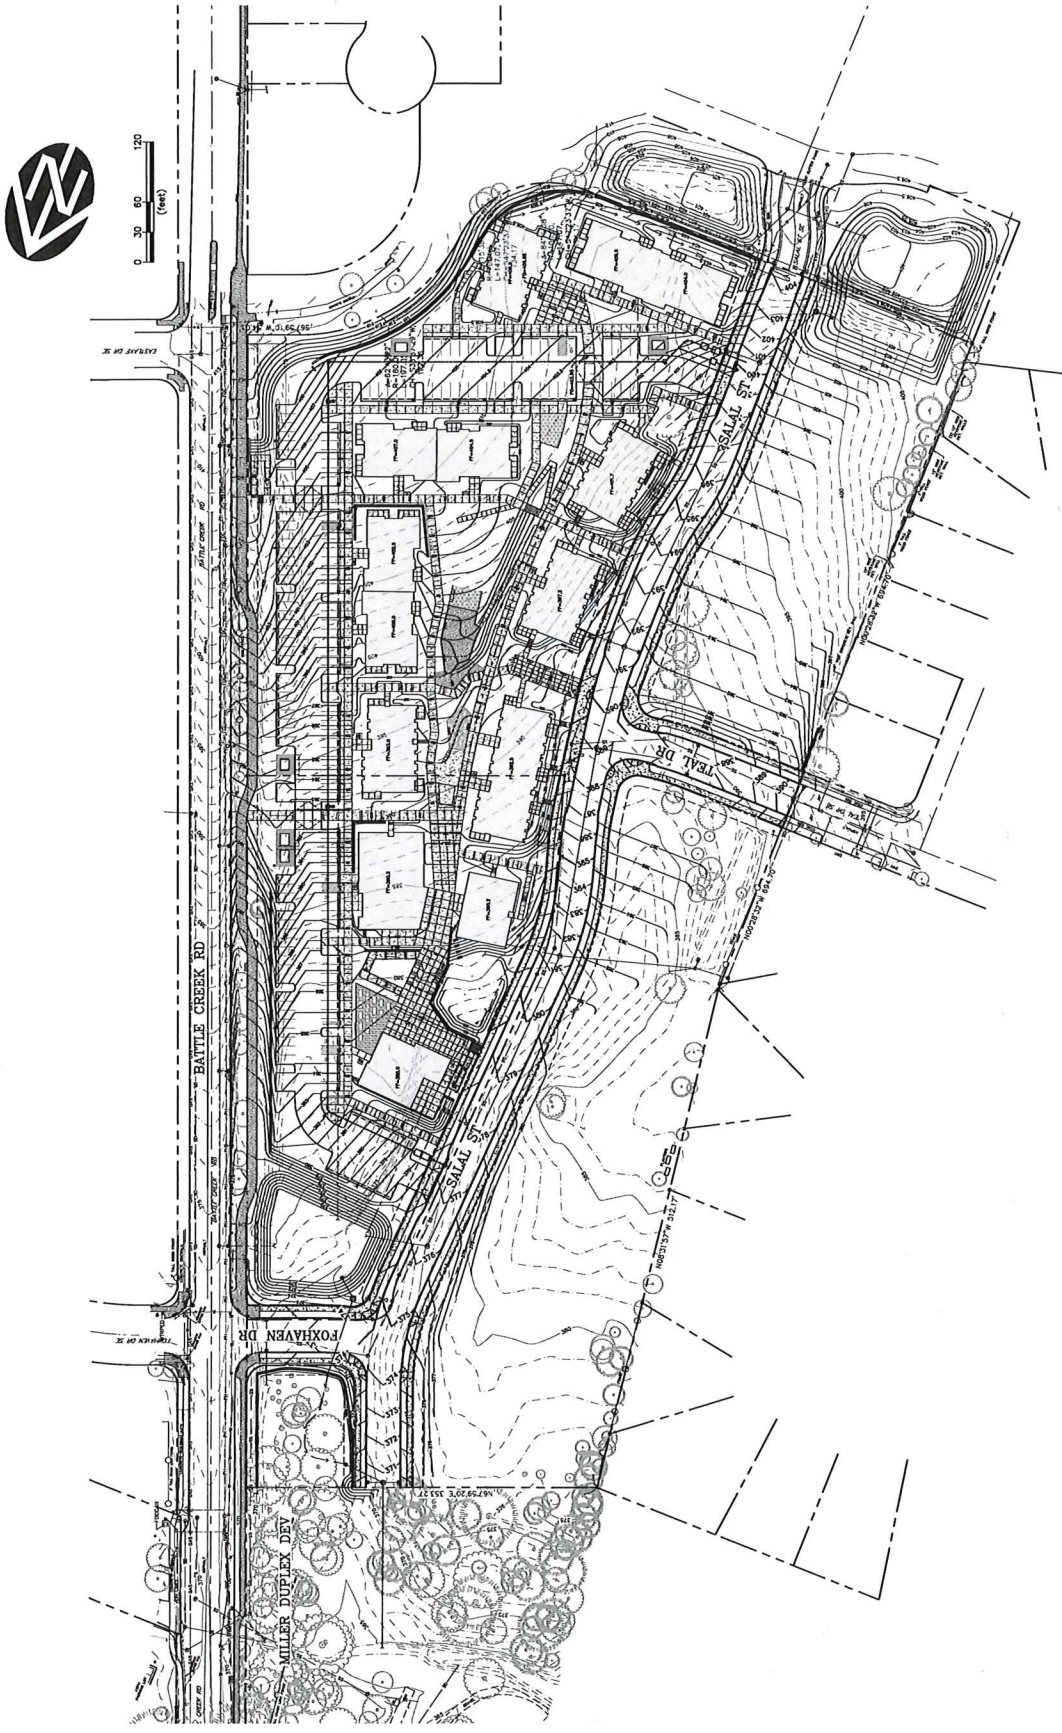[illegible]



DATE: 03.11.2022				
1	NO.	DATE	DESCRIPTION	BY
	1		DSM, SAW	
			ARM	
			CRN.	
			QIC.	
			QIC.	
			QIC.	</

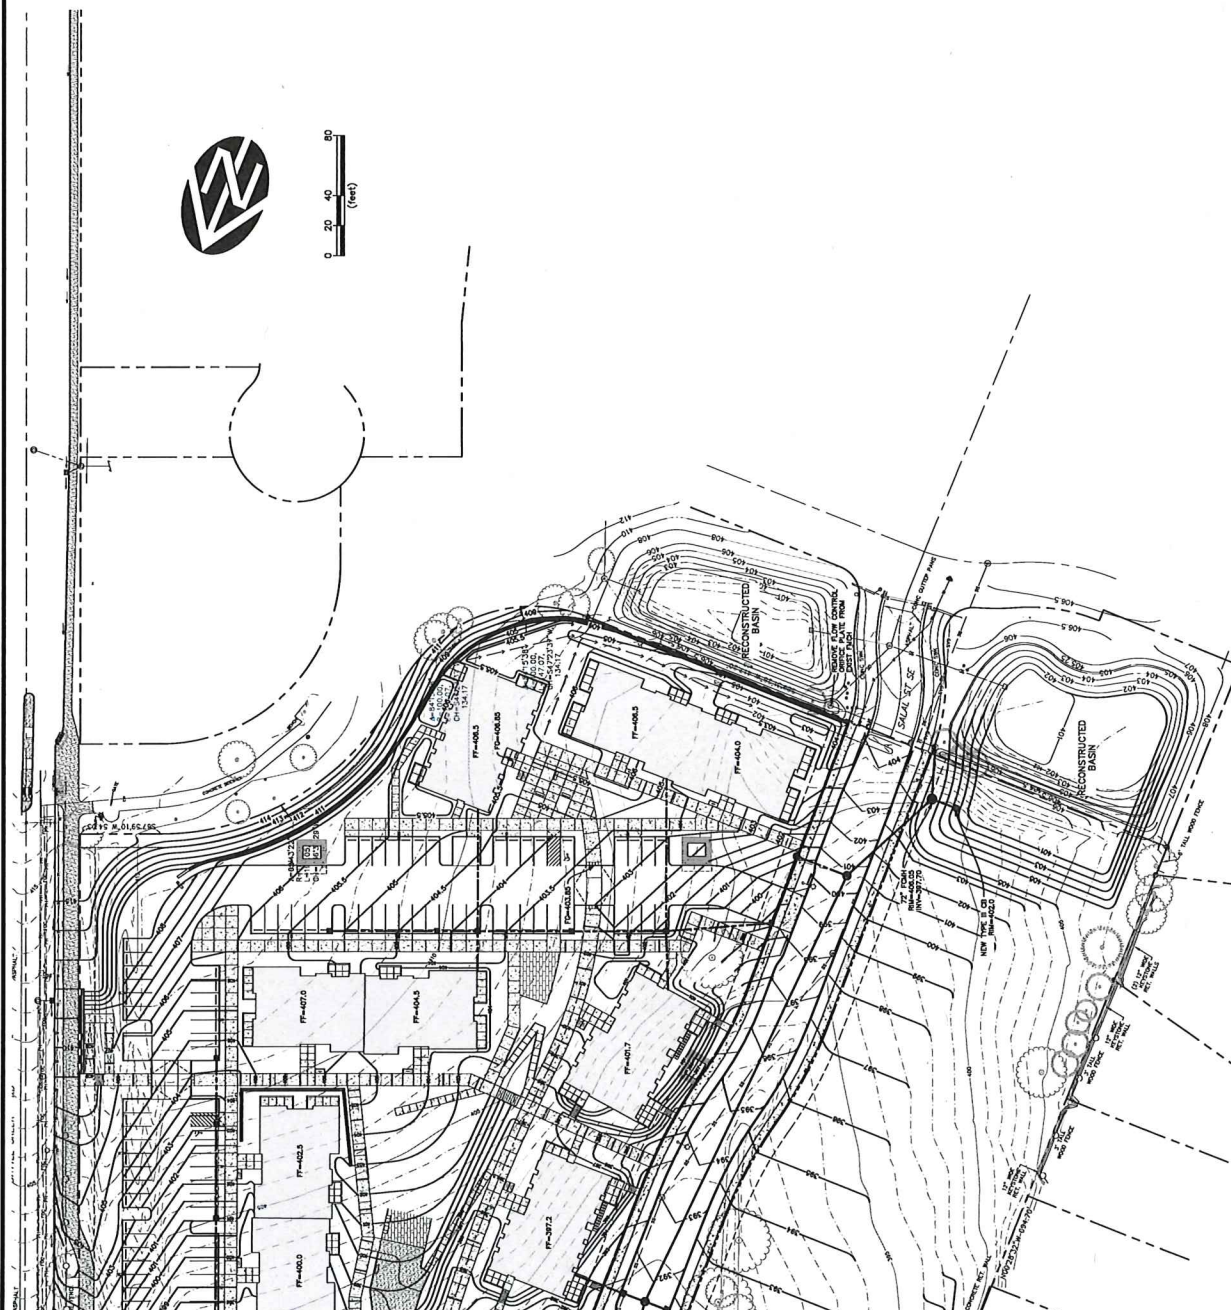

DATE: 03/11/2022

CKO: SAW

DSN: SAW

DRN: AIR

REVISIONS

NO.	DATE	DESCRIPTION	BY
1			

REVIEW































CDP OREGON, LLC

SALEM GATEWAY CIVIL SITEWORK IMPROVEMENTS

UTILITY PLAN

NORTH







DRAWING









U-2




JOB NUMBER



2152.2112.0

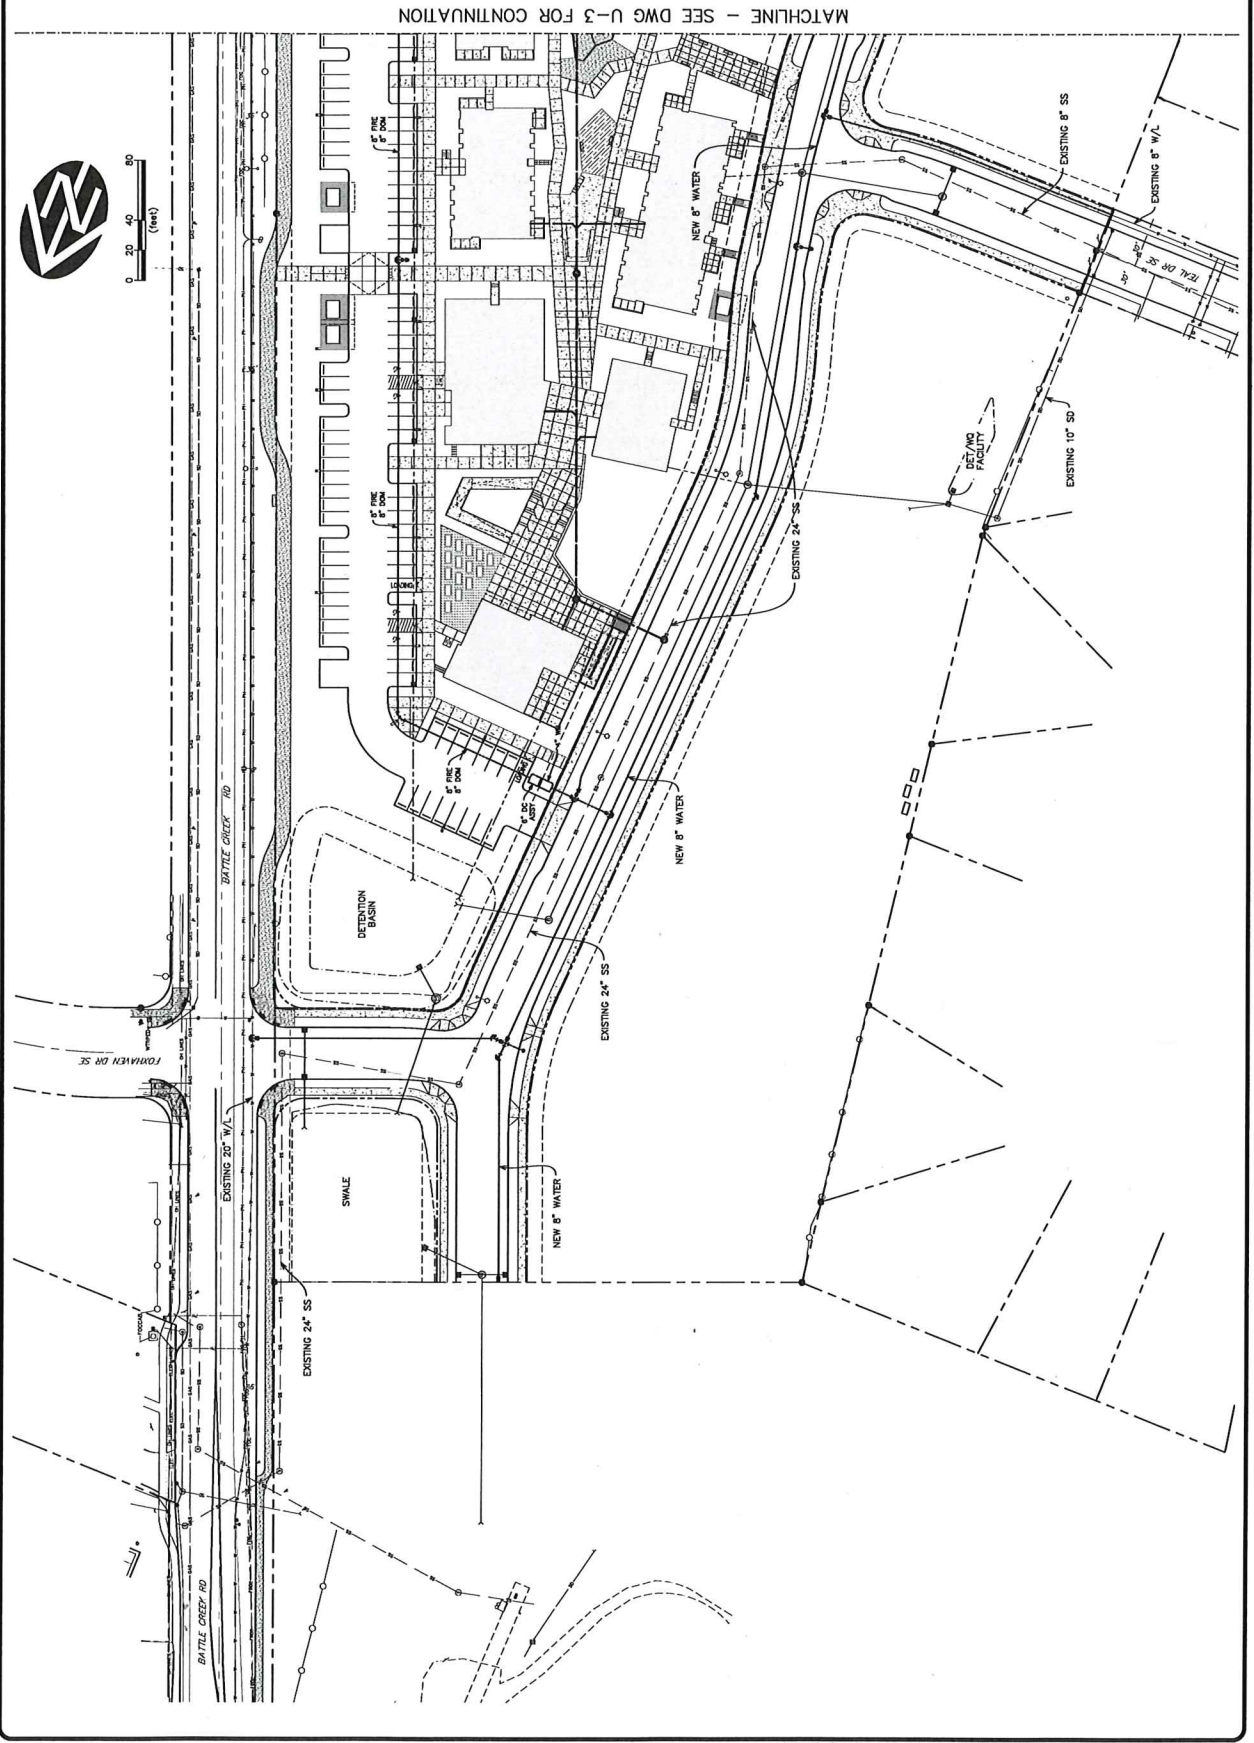

DATE: 03/11/2022 CKO. SAW DRL. AR DSN. SAW 0 1 2 1	
--	--

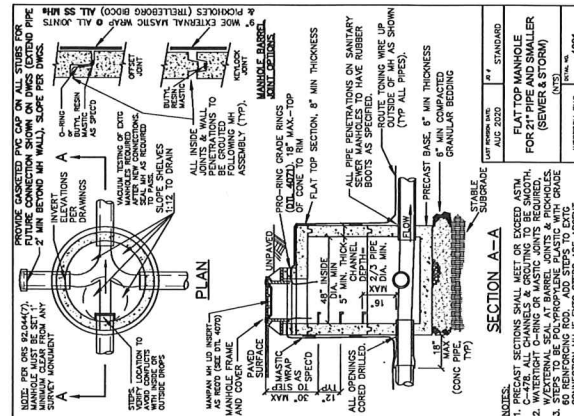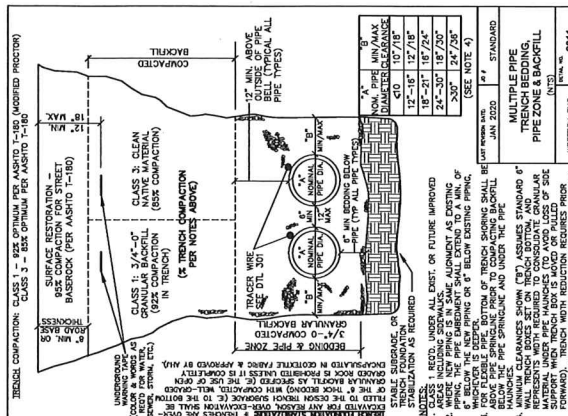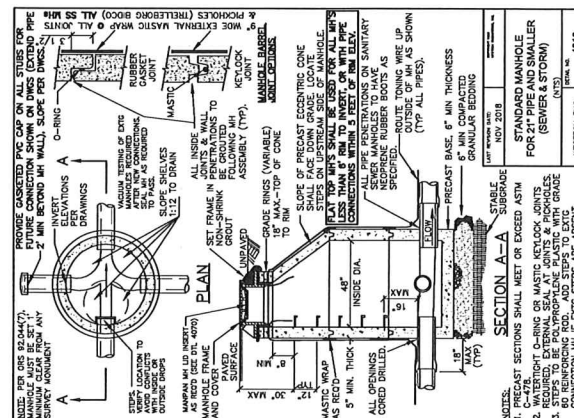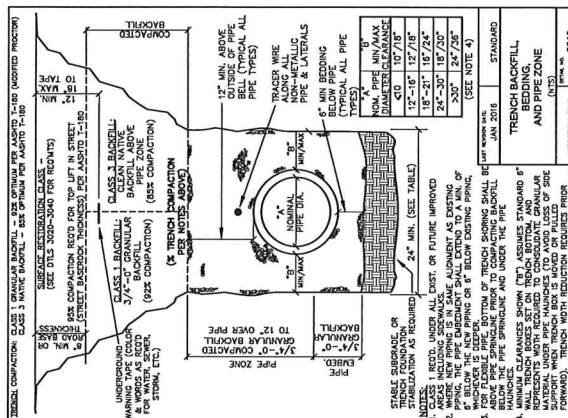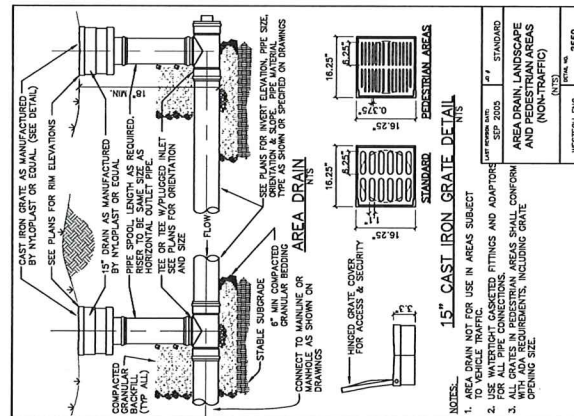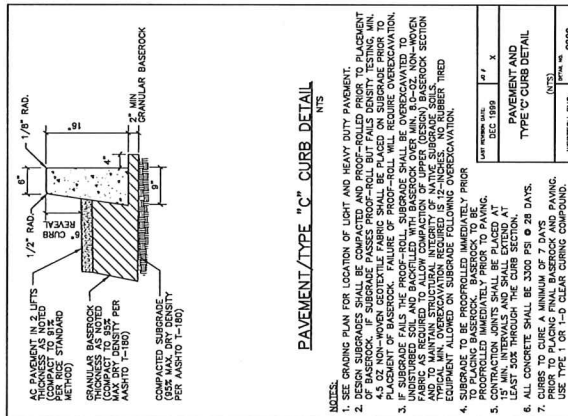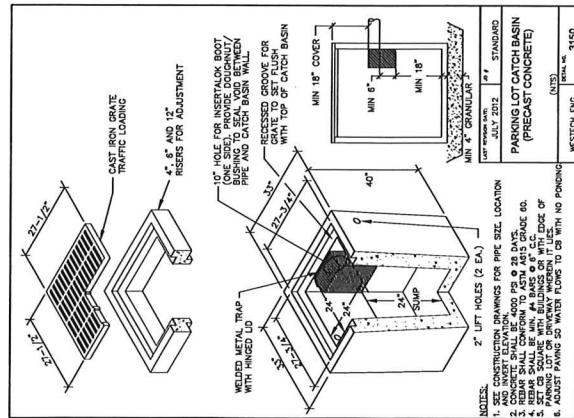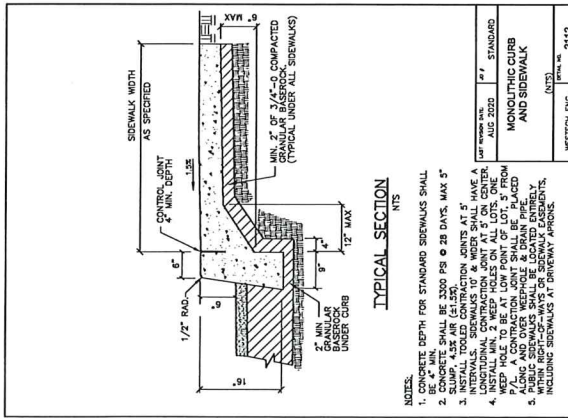

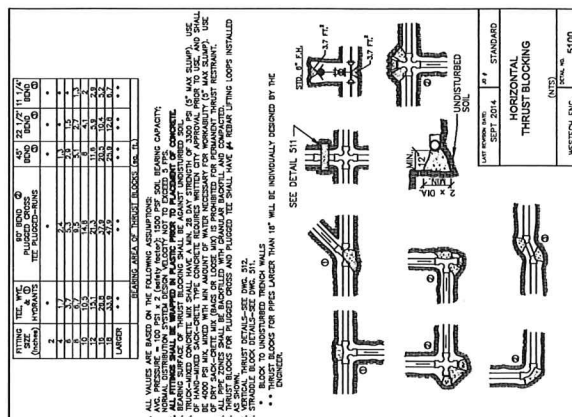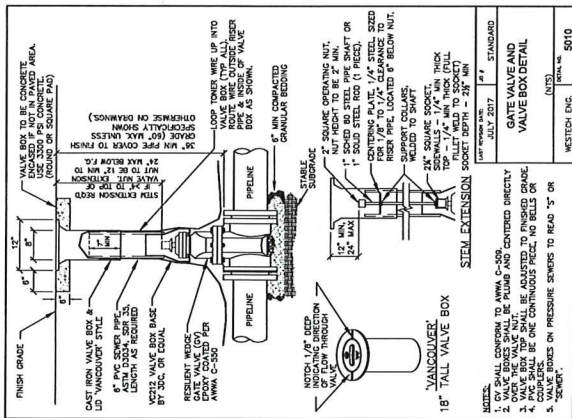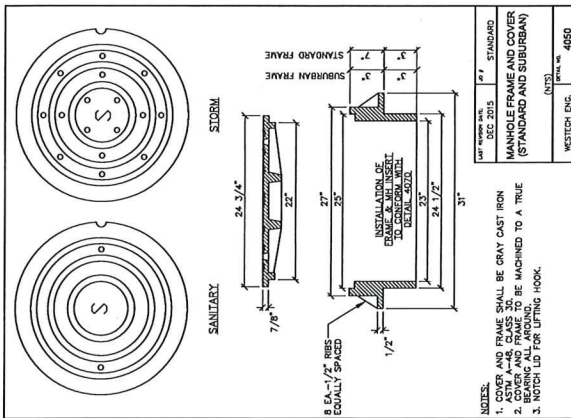

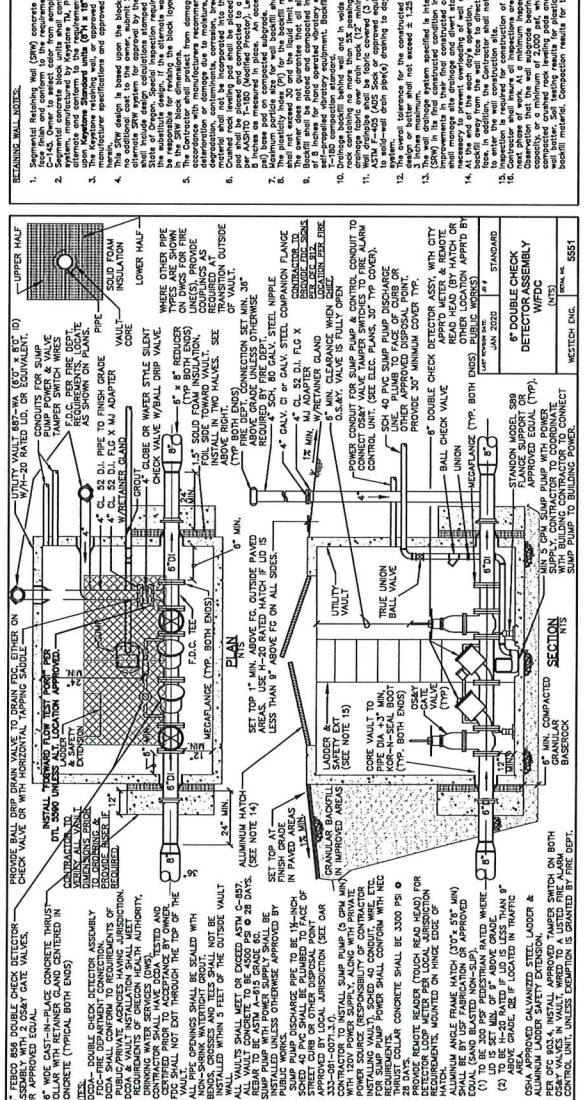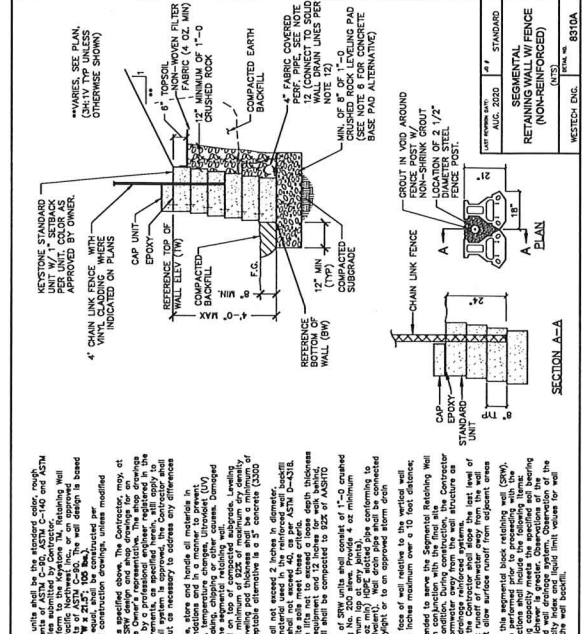

08 3W 14
SALEM



MARION COUNTY, OREGON
SEC 14 T8S R3W W.M.
SCALE 1" = 400'

LEGEND

LINE TYPES

- Taxlot Boundary
- Road Right-of-Way
- Railroad Right-of-Way
- Private Road ROW
- Subdivision Plat Boundary
- Waterline - Taxlot Boundary
- Waterline - Non Boundary
- Historical Boundary
- Easement
- Railroad Centerline
- Taxcode Line
- Map Boundary

CORNER TYPES

- + 1/16TH Section Cor.
- ⊙ D/C Corner
- ⊕ 1/4 Section Cor.
- ⊕ 16, 15
- ⊕ Section Corner
- 21 22

NUMBERS

Tax Code Number
00 00 0

Acreage
0.25 AC
All acres listed are Net Acres, excluding any portions of the taxlot within public ROWs

NOTES

Tick Marks: A tick mark in the road indicates that the labeled dimension extends into the public ROW

CANCELLED NUMBERS	
102	208
103	209
104	
105	
106	
107	
108	
109	
110	
111	
112	
113	
114	
115	
116	
117	
118	
119	
120	
207	


DISCLAIMER: THIS MAP WAS PREPARED FOR ASSESSMENT PURPOSES ONLY



FOR ADDITIONAL MAPS VISIT OUR WEBSITE AT www.co.marion.or.us

PLOT DATE: 6/11/2021

SALEM
08 3W 14

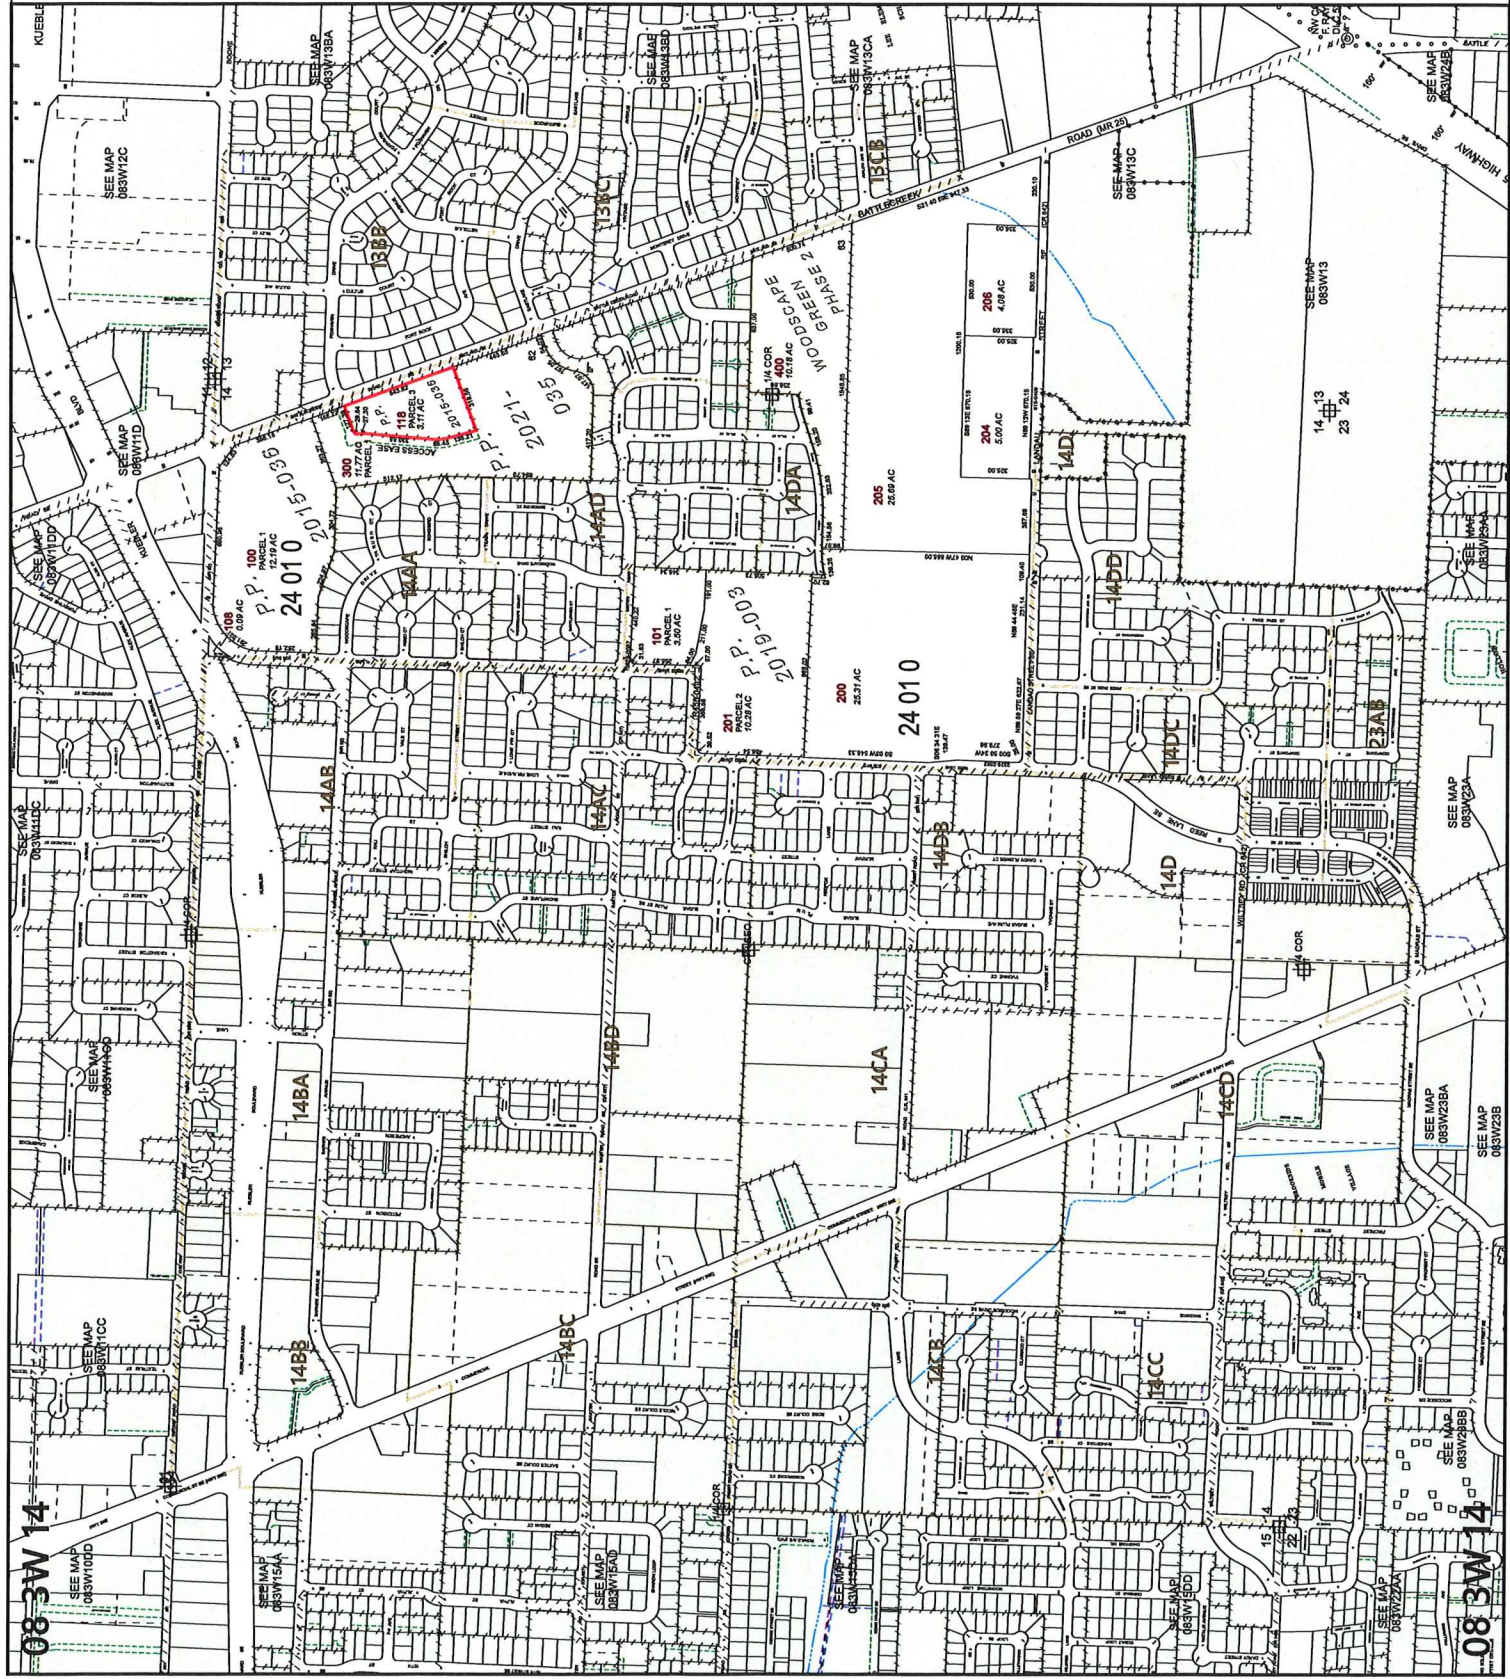



Wetland Land Use Notification

OREGON DEPARTMENT OF STATE LANDS

775 Summer Street NE, Suite 100, Salem, OR 97301-1279

Phone: (503) 986-5200

This form is to be completed by planning department staff for mapped wetlands and waterways.

* Required Field (?) Tool Tips

Responsible Jurisdiction

*

☒ City of ☐ County of

Municipality*

Salem

Date*

4/27/2022

Staff Contact

First Name*

Jason

Last Name*

Valyou

Phone*

15035886211

Email*

jvalyou@cityofsalem.net

Applicant

First Name*

Woodscape

Last Name*

Glen LLC

Applicant Organization Name

(if applicable)

Mailing Address*

Street Address

4985 Battle Creek Road SE 200

Address Line 2

City

Salem

Postal / Zip Code

97302

State

OR

Country

USA

Phone

503-585-8787

Email (?)

Is the Property Owner name and address the same as the Applicant?*

☐ No ☒ Yes

Activity Location

Township * (?)

08S

Range * (?)

03W

Section * (?)

14

Quarter-quarter Section (?)

Tax Lot(s) *

00300

You can enter multiple tax lot numbers within this field. i.e. 100, 200, 300, etc.

To add additional tax map and lot information, please click the "add" button below.

Township * (?)

08S

Range * (?)

03W

Section * (?)

14

Quarter-quarter Section (?)

Tax Lot(s) *

00118

You can enter multiple tax lot numbers within this field. i.e. 100, 200, 300, etc.

To add additional tax map and lot information, please click the "add" button below.

Address

Street Address

5205 Battle Creek Road SE

Address Line 2

City

Salem

Postal / Zip Code

97306

State

OR

Country

USA

County *

Marion

Adjacent Waterbody

LWI Wetland Channel, Soil
Inclusion

Proposed Activity

Prior to submitting, please ensure proposed activity will involve physical alterations to the land and/or new construction or expansion of footprint of existing structures.

Local Case File # * (?)

22-101695-RP

Zoning

MF/RM2

Proposed

☒ Building Permit (new structures)

☒ Grading Permit

☒ Site Plan Approval

☐ Other (please describe)

☐ Conditional use Permit

☐ Planned Unit Development

☐ Subdivision

Applicant's Project Description and Planner's Comments: *

A proposal to construct a new 184-unit apartment complex and associated site improvements.

Required attachments with site marked: Tax map and legible, scaled site plan map. (?)

22-101695-RP_Plans.pdf

16.68MB

22-101695-RP_LWI Map.pdf

11.75MB

22-101695-RP_Tax Lot Map.pdf

1.27MB

Additional Attachments

Date

4/27/2022