



TOPOGRAPHIC SURVEY

LINE TYPES	
CATV LINE	CATV
COMMUNICATION LINE	COM
EASEMENT LINE	EASE
FENCE LINE	FENCE
FIBER OPTIC LINE	FOC
GAS LINE	GAS
EDGE OF GRAVEL LINE	EG
OVERHEAD LINE	OH
PHONE LINE	PH
POWER LINE	ELEC
SANITARY SEWER LINE	SS
STORM DRAIN LINE	SD
WATER LINE	W

ABBREVIATIONS	
ASPH	ASPHALT
AD	AREA DRAIN
ASSY	ASSEMBLY
BLDG, BLD	BUILDING
BW	BOTTOM OF WALL
CATV	CABLE TELEVISION
CB	CATCH BASIN
CO	CLEAN-OUT
CONC	CONCRETE
CL	CENTERLINE
DIP	DUCTILE IRON PIPE
EG	EDGE OF GRAVEL
EOP, EP	EDGE OF PAVEMENT
ELEV	ELEVATION
EX, EXIST	EXISTING
FD	FIRE DEPT. CONNECTOR
FT	FEET
FF	FINISH FLOOR
FG	FINISH GRADE
FH	FIRE HYDRANT
FI	FIELD INLET
FM	FORCE MAIN
GRAV	GRAVEL
GM	GAS METER
GP	GATE POST
GS	GROUND SHOT
GV	GAS VALVE
HC	HANDICAP
HDPE	HIGH-DENSITY POLYETHYLENE
HYD	HYDRANT
IP	IRON ROD
IRR	IRRIGATION
IE	INVERT ELEVATION
JB	JUNCTION BOX
LP	LIGHT POLE
M	METER, MAIN
MB	MAILBOX
CB	CATCH BASIN
OH	OVER-HEAD
P/L	PROPERTY LINE
CL	CENTERLINE
PVC	POLYVINYL CHLORIDE
PWR	POWER
R, RAD	RADIUS
ROW, R/W	RIGHT-OF-WAY
SS	SANITARY SEWER
SD	STORM DRAIN
SVC	SERVICE
SWK, S/W	SIDEWALK
TC	TOP OF CURB
TEL	TELEPHONE
TR	TRANSFORMER
TS	TRAFFIC SIGNAL
TW	TOP OF WALL
TP	TYPICAL
UG, U/G	UNDER GROUND
UTL	UTILITY
VALT	VAULT
W/	W/TH
WM	WATER METER
WLM	WETLANDS MARKER
YPC	YELLOW PLASTIC CAP

SYMBOLS	
AD	AREA DRAIN
CB	CATCH BASIN
CO	CLEANOUT
FD	FIRE HYDRANT
GV	GAS VALVE
WV	WATER VALVE
GM	GAS/POWER/WATER METER
DSO	DOWN SPOUT
MT	MANHOLE TELEPHONE
MSD	MANHOLE STORM DRAIN
MSW	MANHOLE SANITARY SEWER
SP	SIGN POST
PE	PEDESTAL
MB	MAIL BOX
IV	IRRIGATION VALVE
LP	LIGHT POLE
UP	UTILITY/POWER POLES
TP	TEST PIT
MF	MONUMENT FOUND

TREES - *TREE NAME* DIAMETER (INCHES)/DRIP RADIUS (FEET)
NOTE: DIAMETER MEASURED AT BREAST HEIGHT

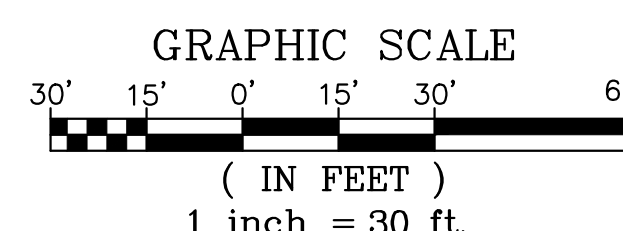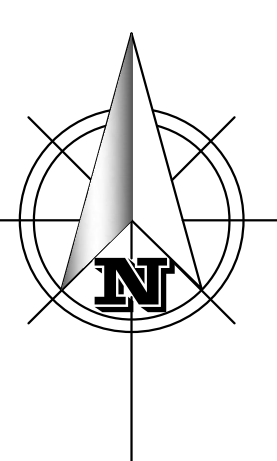

BENCHMARK UTILIZED:
COS #2043
ELEVATION = 234.96' NGVD 29
REED ROAD AND STRONG ROAD, NORTH SIDE OF REED ROAD
WEST OF STRONG ROAD, 1.50' EAST OF A 6"x8" WOODEN
FENCE POST, 15.50' WEST OF POWER POLE #1423, 21.0' NORTH
OF CENTERLINE OF REED ROAD 150.0' WEST OF CENTERLINE
STRONG ROAD.



REGISTERED
PROFESSIONAL
LAND SURVEYOR

Gregory L. Wilson
O R E G O N
JULY 19, 1994
GREGORY L. WILSON
2687
EXPIRES: 6/30/2022

SURVEY FOR		WARD DEVELOPMENT LLC	
LOCATION:	STRONG RD/REED ROAD LOTS 1, 2 & 3, LINDBURG GREEN SE 1/4 SEC 2, NW 1/4 SEC. 12, NE 1/4 SEC. 11 CITY OF SALEM T8S, R3W, W.M.		
SCALE:	1"=20'		
DATE:	2/16/2021	BARKER SURVEYING 3657 KASHMIR WAY SE SALEM, OREGON 97317 PHONE (503) 588-8800 FAX (503) 363-2469 EMAIL: INFO@BARKERWILSON.COM	SHEET 1 OF 1
DRAWN BY:	R.JC.		JOB NUMBER: 41699

DISCLAIMER: UTILITIES DEPICTED ARE BASED ON
EVIDENCE FOUND IN THE FIELD, MUNICIPALITY AND/OR
OTHER GOVERNMENT ENTITY AS-BUILT PLANS,
CONTRACTOR PLANS AND OTHER DOCUMENTS OF
RECORD. BARKER SURVEYING ASSUMES NO
RESPONSIBILITY FOR UTILITIES THAT ARE NO LONGER IN
USE, INSTALLED AFTER THE DATE OF ACTUAL SURVEY,
NOT IDENTIFIED OR NOT LOCATED. THIS INCLUDES
UTILITIES UPON PUBLIC OR PRIVATE PROPERTY.

