


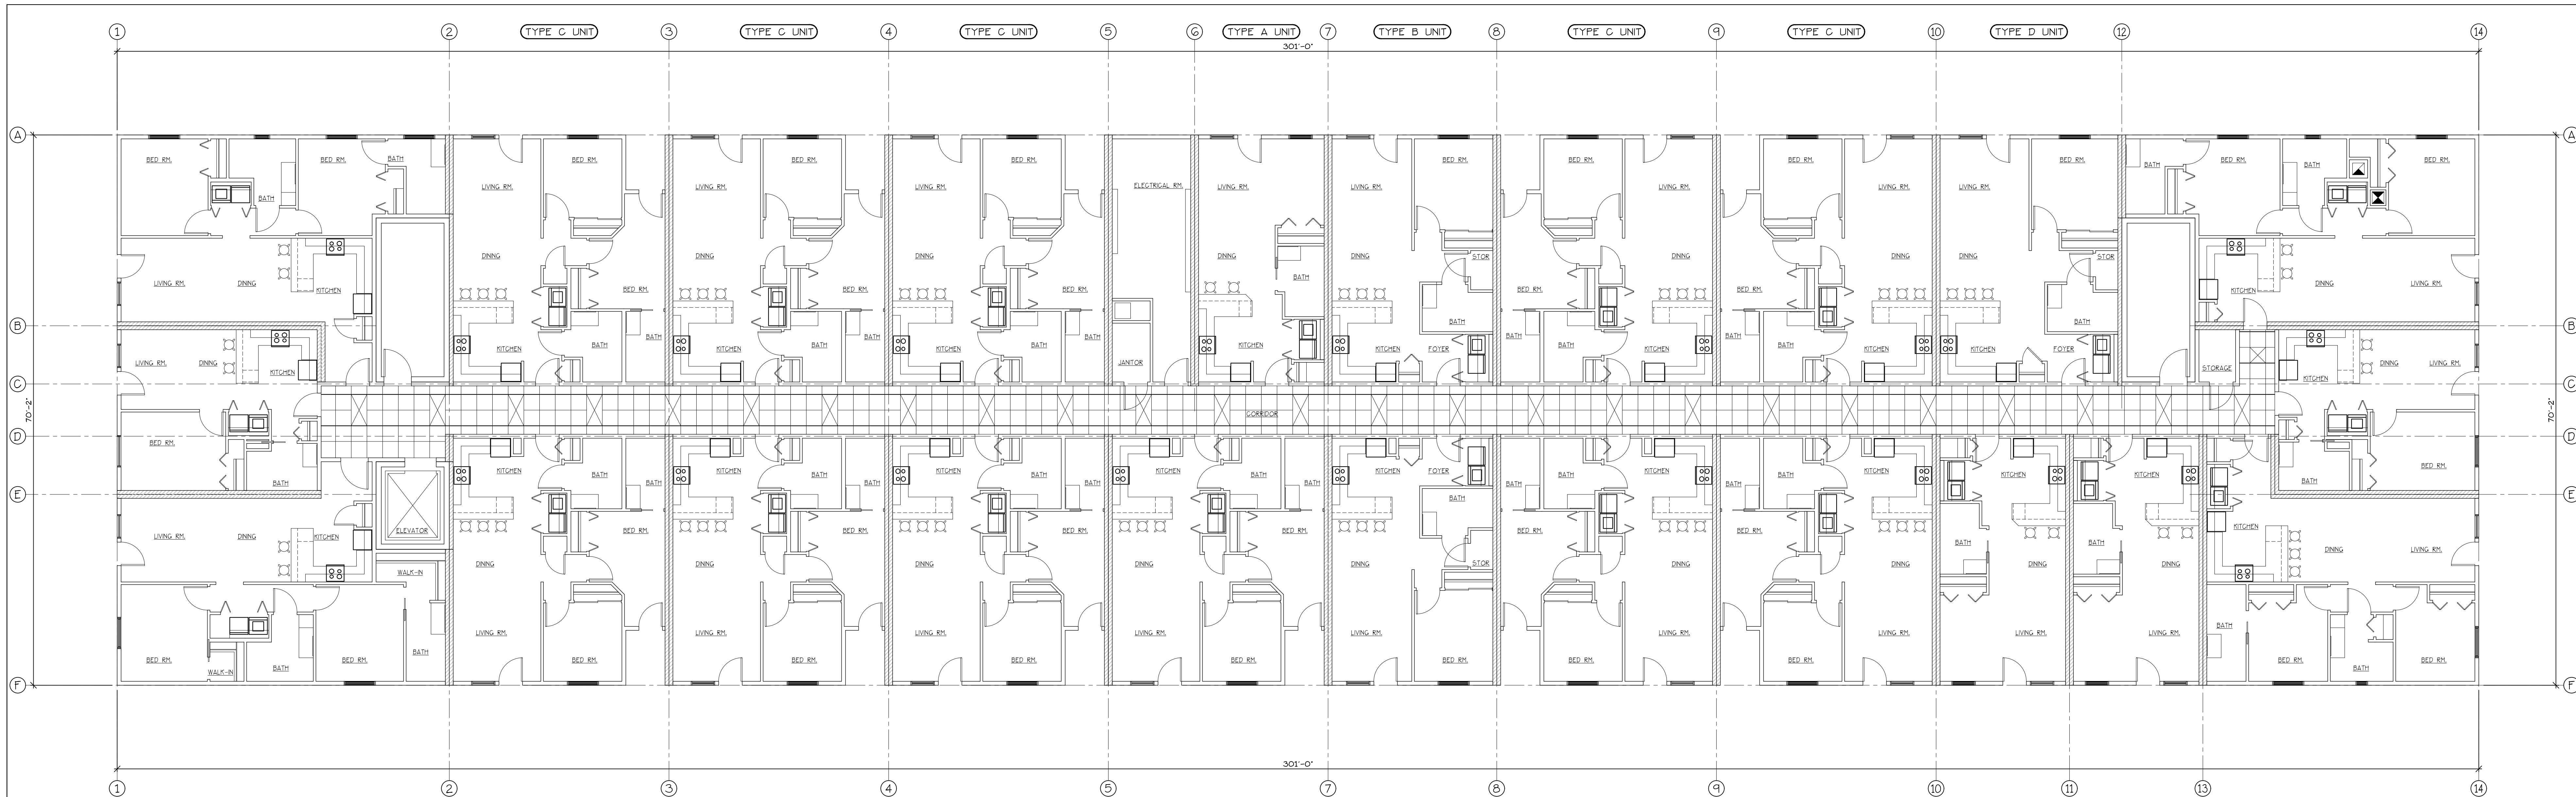

THIRD FLOOR SUSPENDED CEILING PLAN

SCALE: 1/8" = 1'-0"




FOURTH FLOOR SUSPENDED CEILING PLAN

SCALE: 1/8" = 1'-0"

ANTHONY'S PLACE
APARTMENTS

3rd AND 4th FLOOR
SUSPENDED CEILING

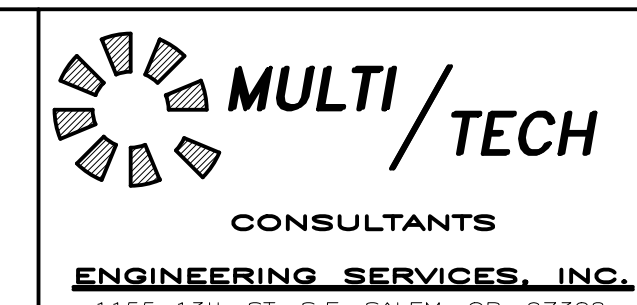

NO CHANGES, MODIFICATIONS OR
REPRODUCTIONS TO BE MADE TO
THESE DRAWINGS WITHOUT WRITTEN
AUTHORIZATION FROM THE DESIGN
ENGINEER.

DIMENSIONS & NOTES TAKE
PRECEDENCE OVER GRAPHICAL
REPRESENTATION.

BUILDING/PROJECT
A1.602L
Design: P.L.M.
Drawn: G.I.D./A.R.T.
Checked: M.D.G.
Date: Feb-22
Scale: AS SHOWN



A1.62