

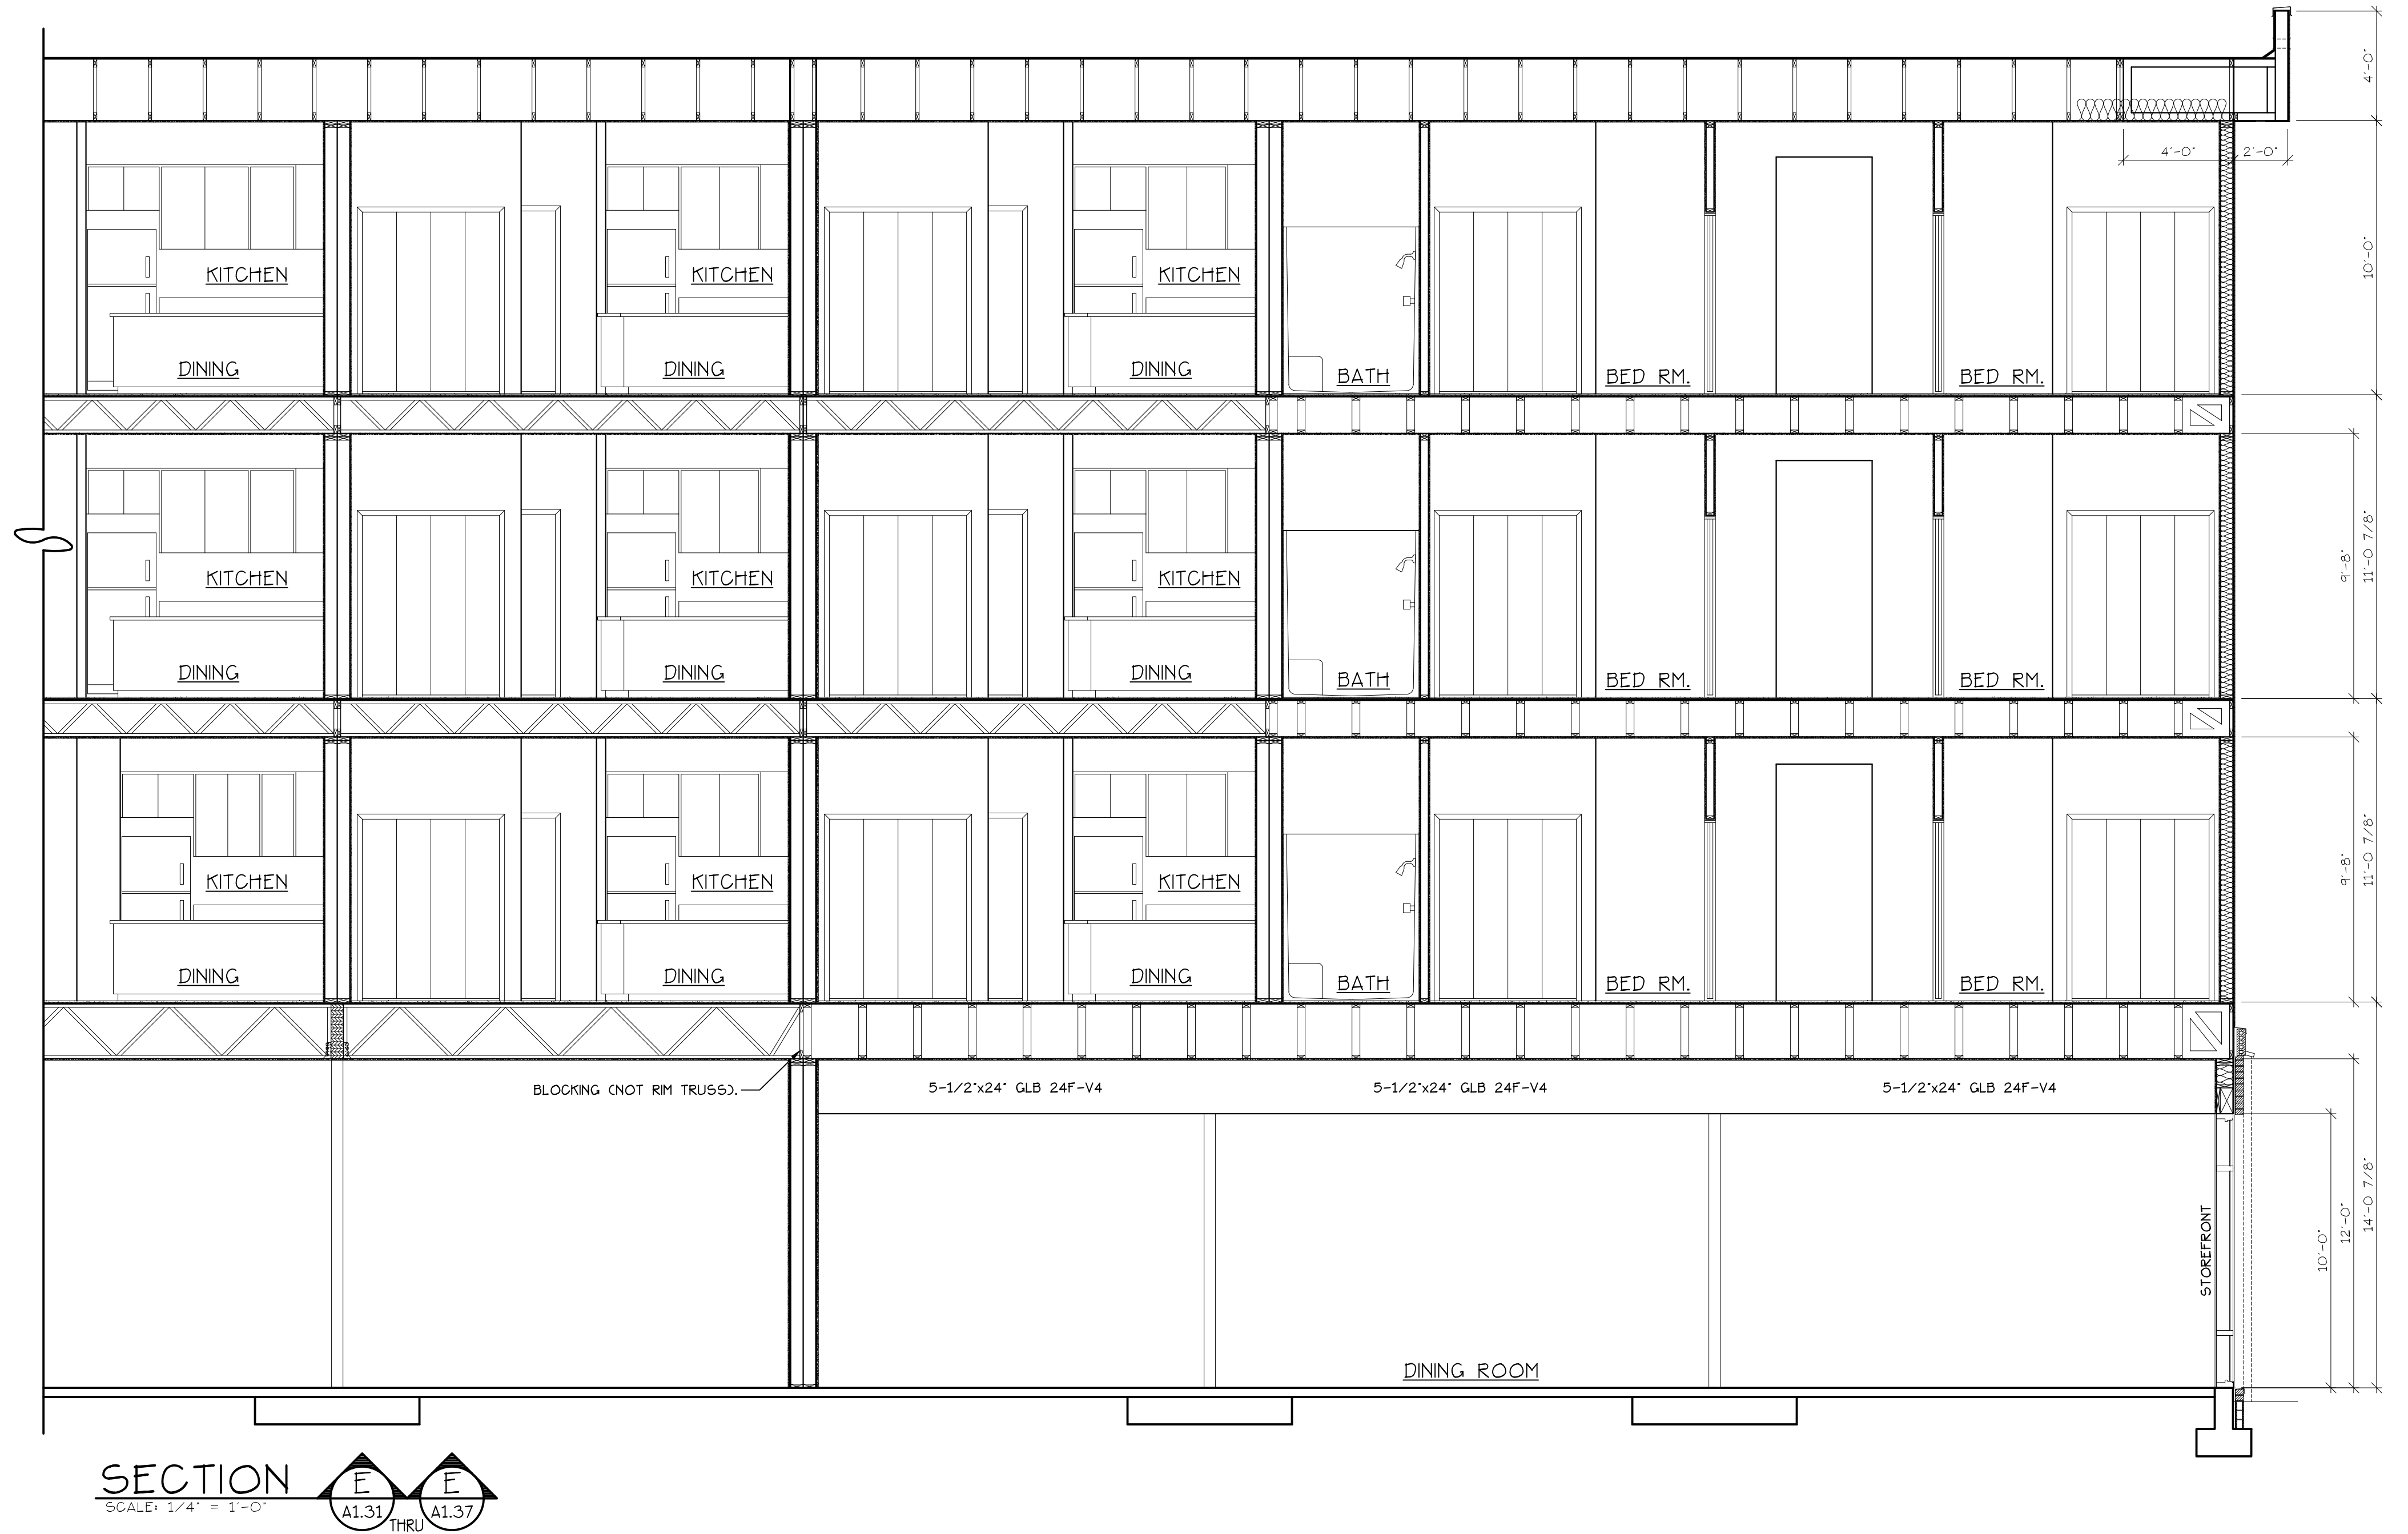
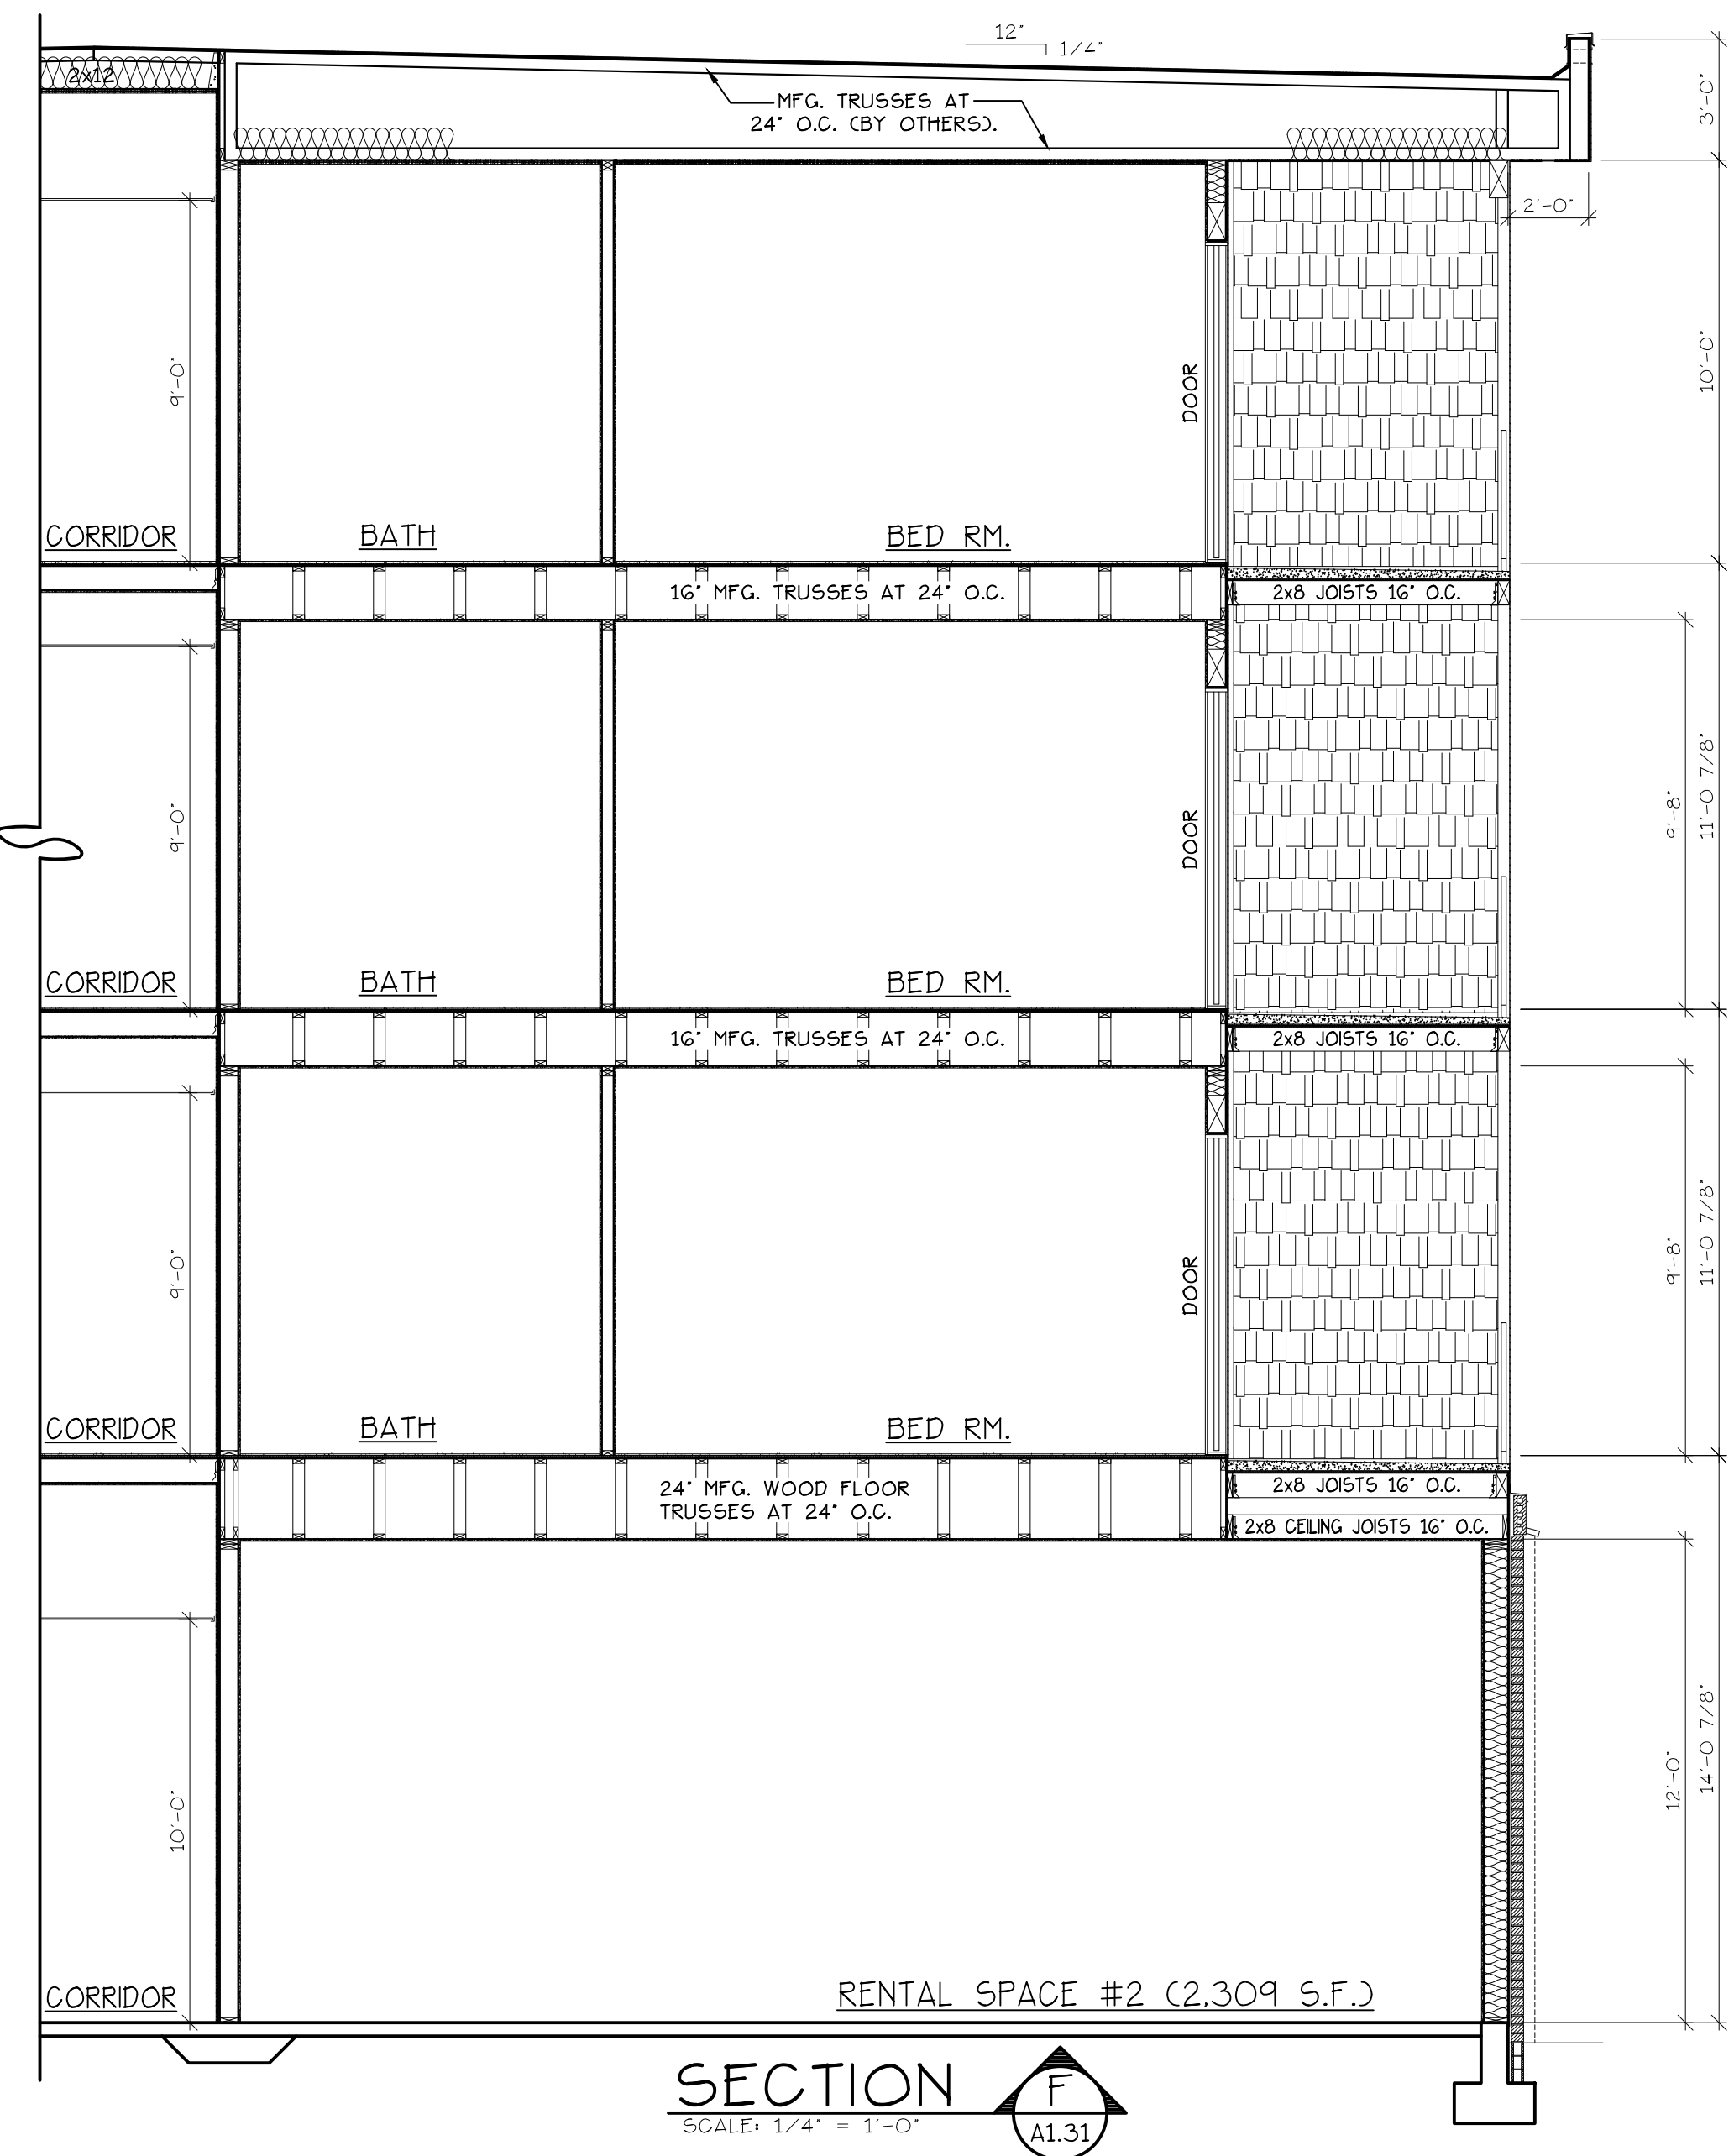


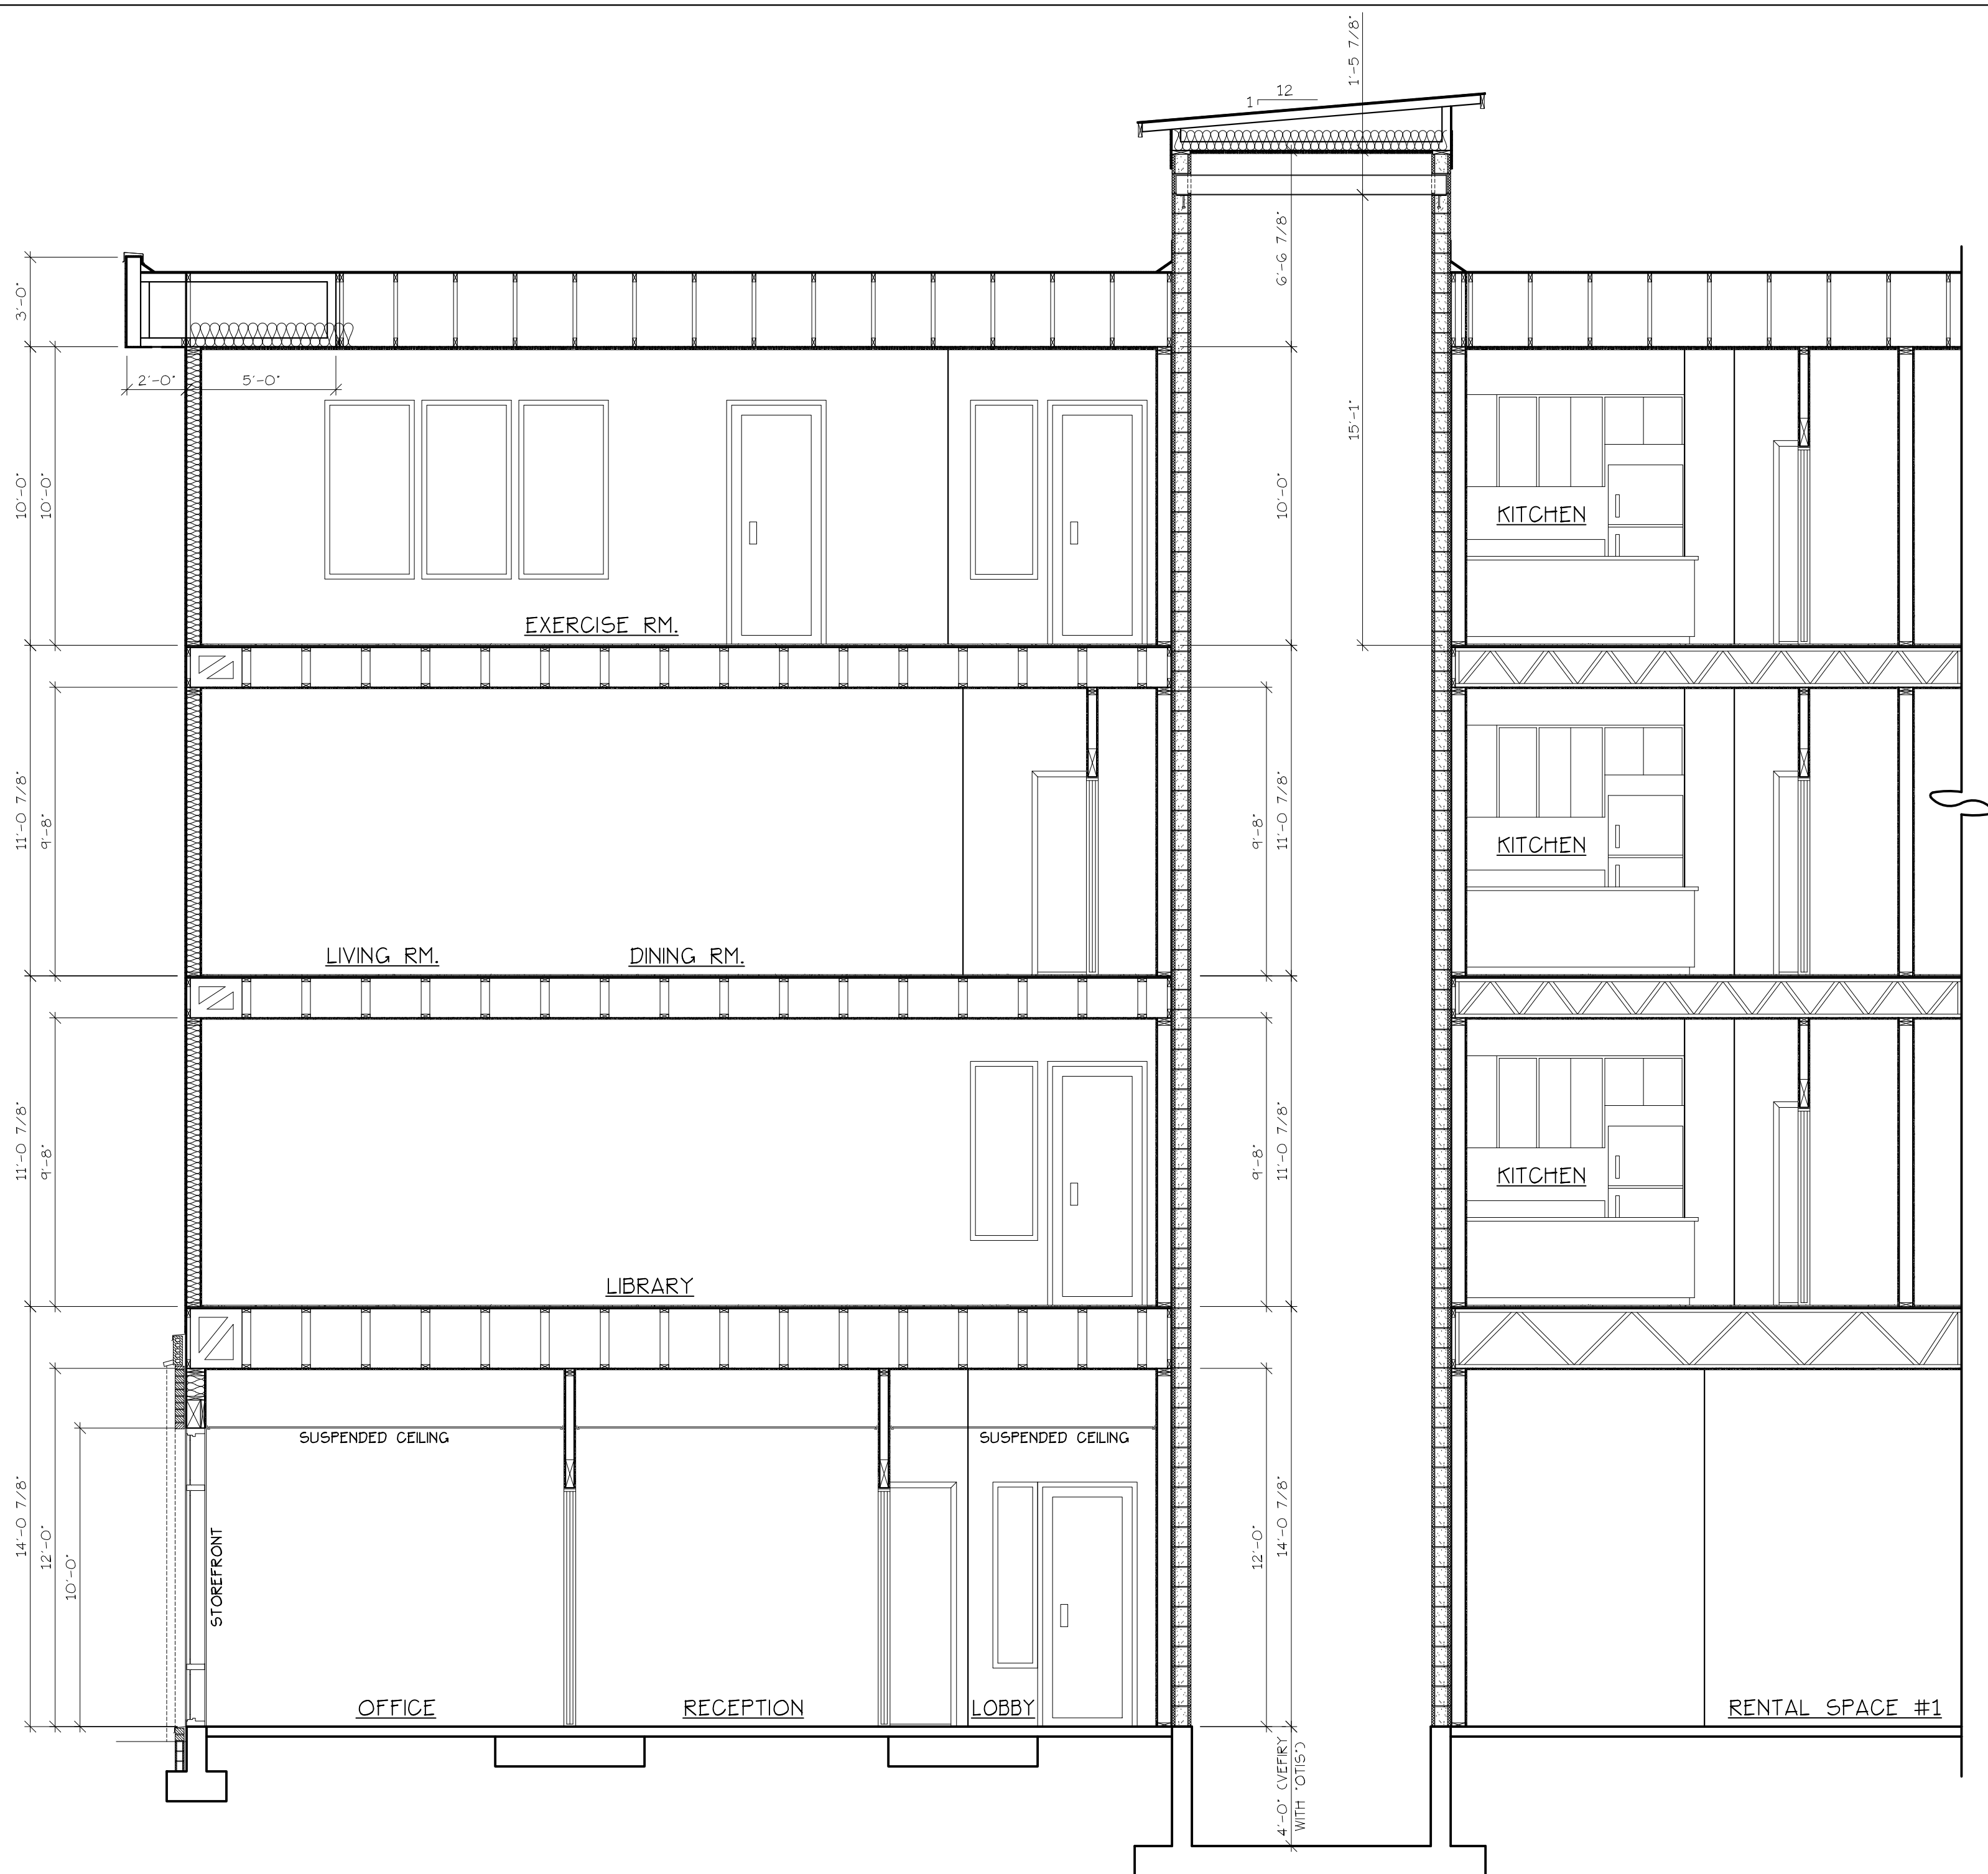

ANTHONY'S PLACE
APARTMENTS

BUILDING SECTION
E-E

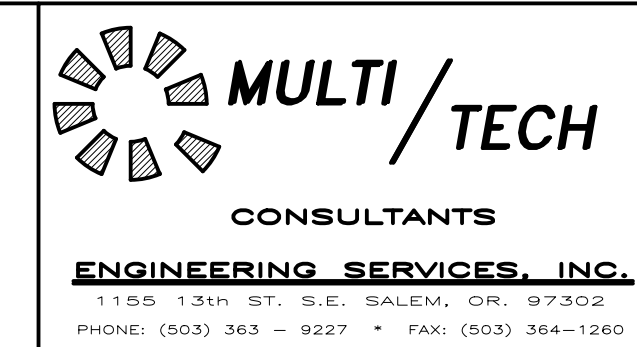

NO CHANGES, MODIFICATIONS OR REPRODUCTIONS TO BE MADE TO THESE DRAWINGS WITHOUT WRITTEN AUTHORIZATION FROM THE DESIGN ENGINEER.
DIMENSIONS & NOTES TAKE PRECEDENCE OVER GRAPHICAL REPRESENTATION.

Design: P.I.M.
Drawn: G.I.D.
Checked: M.D.G.
Date: Feb-22
Scale: AS SHOWN



A1.93