


J:\7025\17025-J&J Estates\Draw - 2017025b.dwg, 3, 5/11/2022, 5:59:19 PM, T5dull

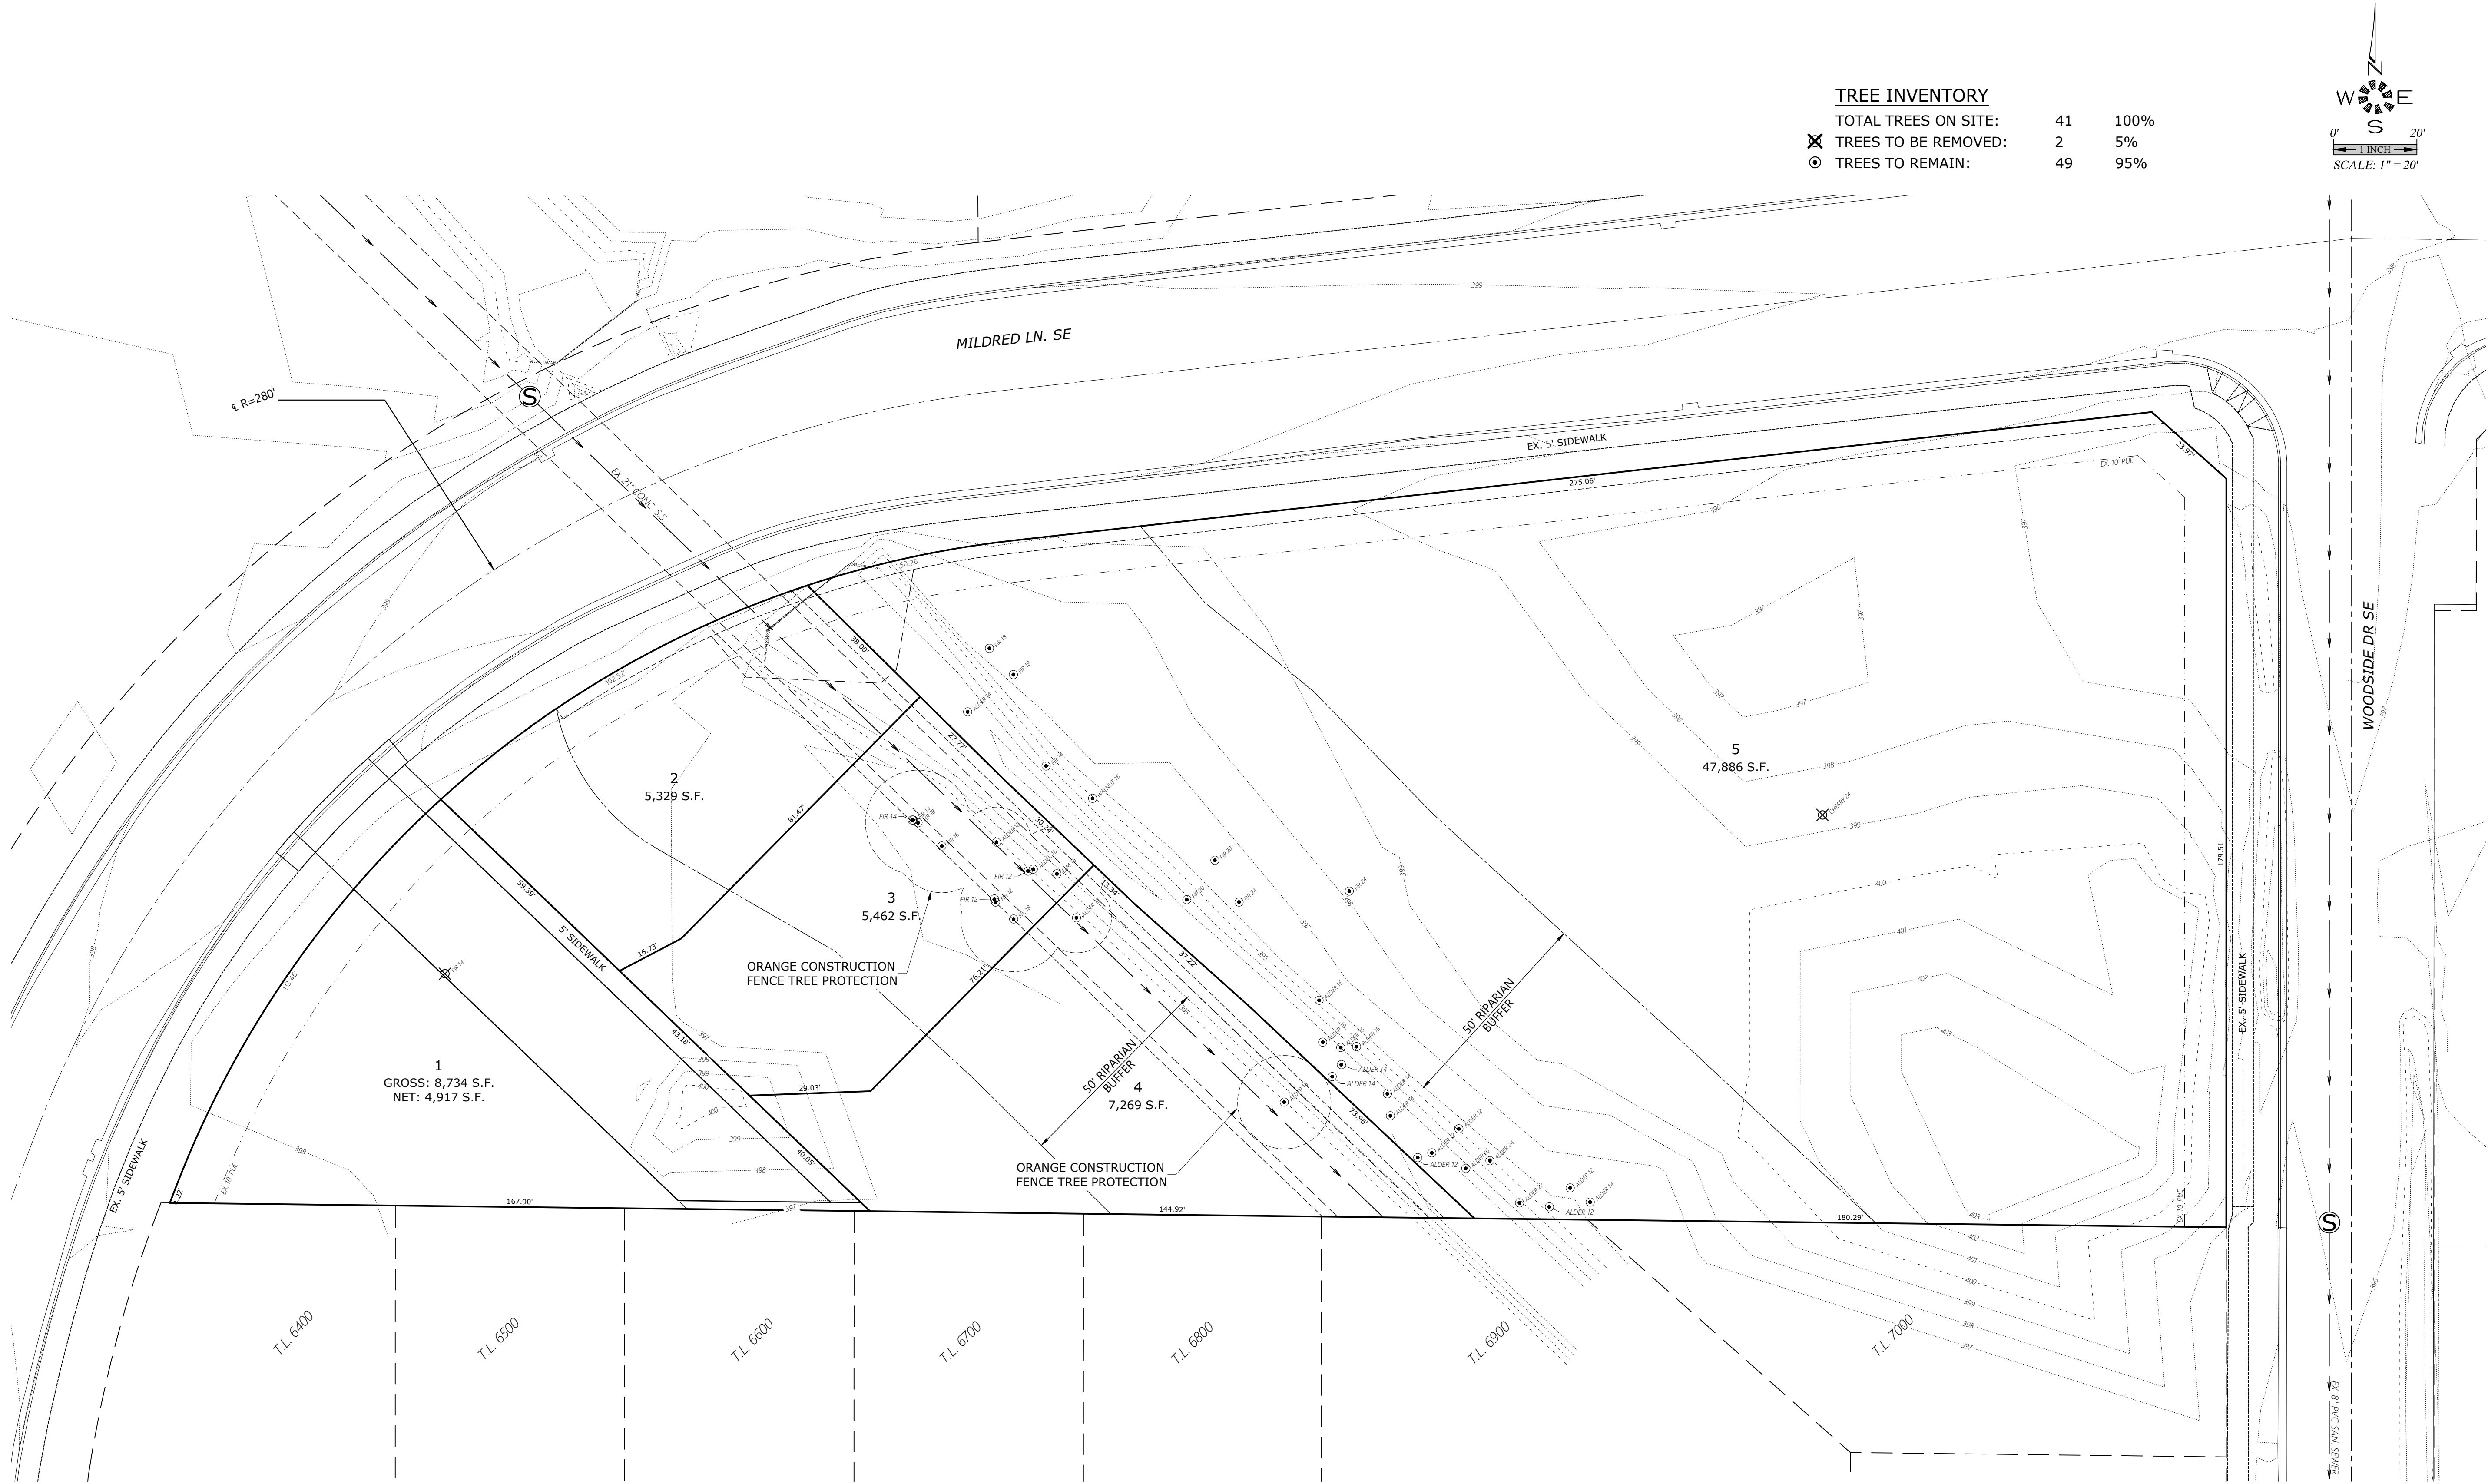

TREE INVENTORY

|                        |    |      |
|------------------------|----|------|
| TOTAL TREES ON SITE:   | 41 | 100% |
| ✕ TREES TO BE REMOVED: | 2  | 5%   |
| ○ TREES TO REMAIN:     | 49 | 95%  |

TENTATIVE SUBDIVISION PLAN  
TREE CONSERVATION

J & J ESTATES

NO CHANGES, MODIFICATIONS  
OR REPRODUCTIONS TO BE  
MADE TO THESE DRAWINGS  
WITHOUT WRITTEN  
AUTHORIZATION FROM THE  
DESIGN ENGINEER.  
DIMENSIONS & NOTES TAKE  
PRECEDENCE OVER  
GRAPHICAL REPRESENTATION.

7025b 3

Design: M.D.G.  
Drawn: T.N.S.  
Checked: J.J.G.  
Date: MAY 2021  
Scale: AS SHOWN

EXPIRES: 06-30-2021

JOB # 7025