


J:\VBox\7025-J&J Estates\Draw\20\7025p.dwg, 401-ST, 5/13/2022 11:38:52 AM, Rhsaleon

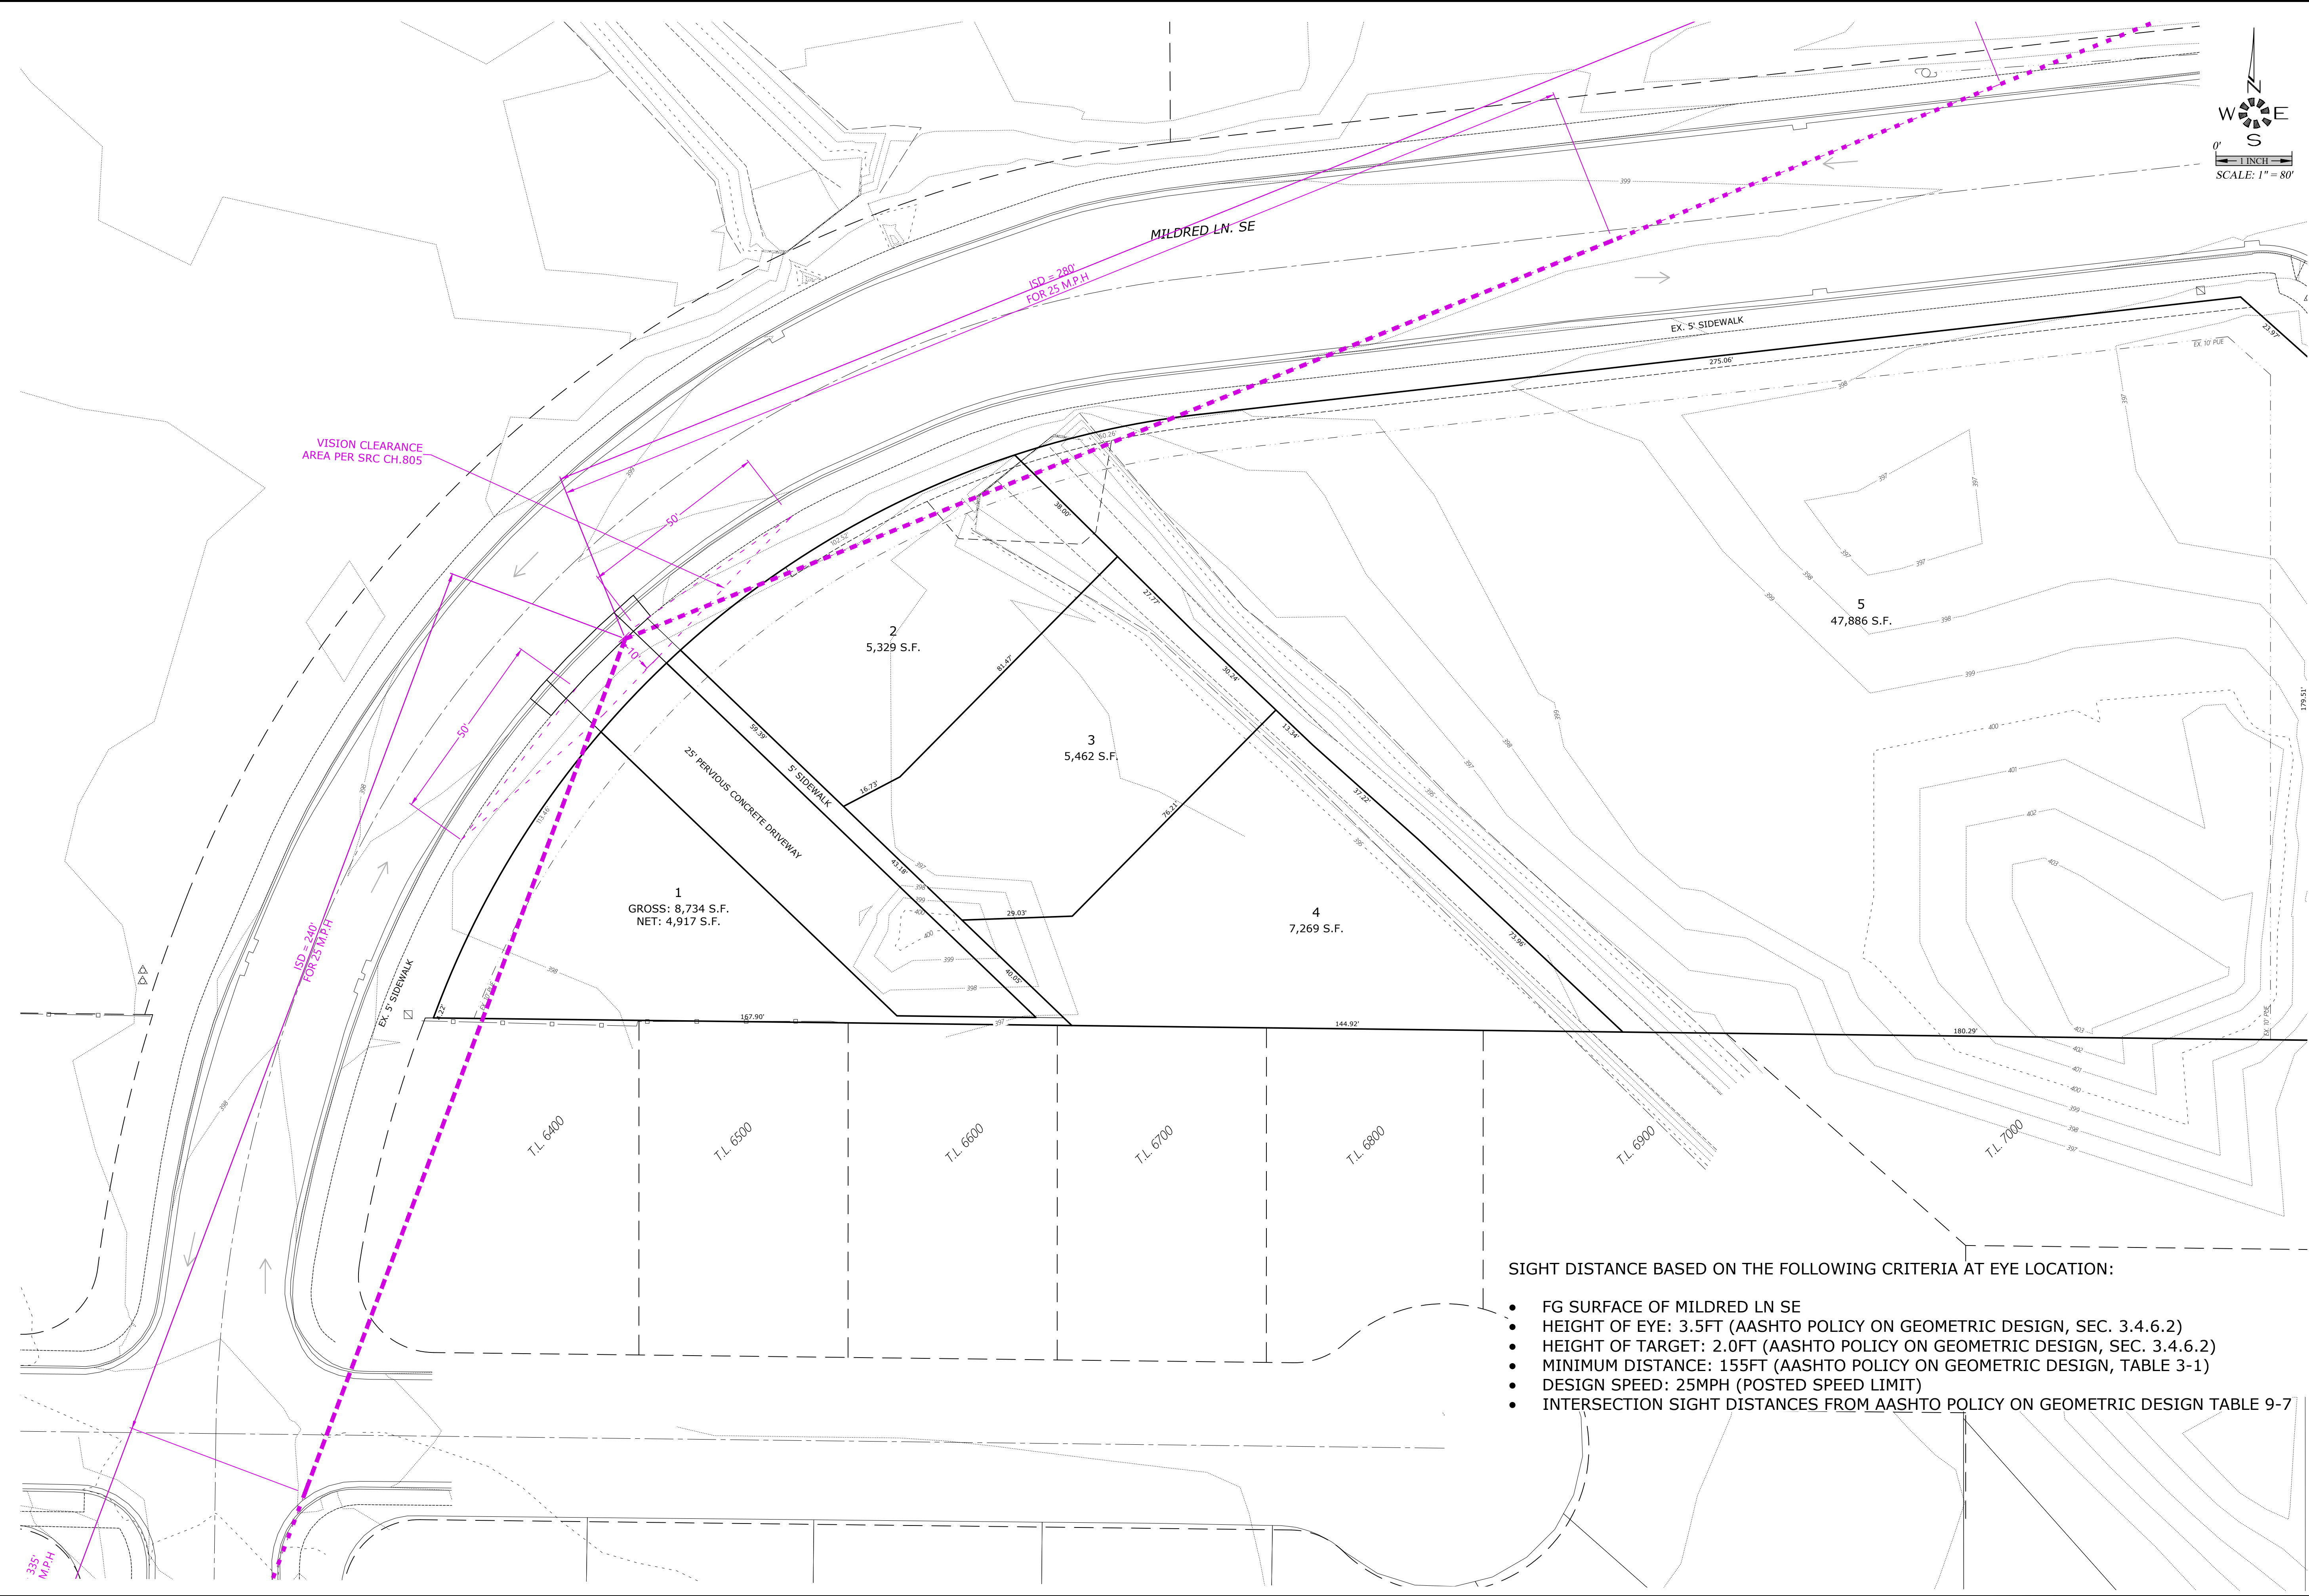

SIGHT DISTANCE BASED ON THE FOLLOWING CRITERIA AT EYE LOCATION:

- FG SURFACE OF MILDRED LN SE
- HEIGHT OF EYE: 3.5FT (AASHTO POLICY ON GEOMETRIC DESIGN, SEC. 3.4.6.2)
- HEIGHT OF TARGET: 2.0FT (AASHTO POLICY ON GEOMETRIC DESIGN, SEC. 3.4.6.2)
- MINIMUM DISTANCE: 155FT (AASHTO POLICY ON GEOMETRIC DESIGN, TABLE 3-1)
- DESIGN SPEED: 25MPH (POSTED SPEED LIMIT)
- INTERSECTION SIGHT DISTANCES FROM AASHTO POLICY ON GEOMETRIC DESIGN TABLE 9-7

MULTI/TECH
ENGINEERING SERVICES, INC.
1155 13TH ST. S.E. SALEM, OR. 97302
PH. (503) 363-9227 FAX (503) 364-2660
www.mtengineering.net office@mtengineering.net

SIGHT DISTANCE PLAN
MILDRED LN SE

J & J ESTATES

NO CHANGES, MODIFICATIONS
OR REVISIONS SHALL BE
MADE TO THESE DRAWINGS
WITHOUT WRITTEN
AUTHORIZATION FROM THE
DESIGN ENGINEER.
DIMENSIONS & NOTES TAKE
PRECEDENCE OVER
GRAPHICAL REPRESENTATION.

Design:	M.D.G.
Drawn:	R.P.H.
Checked:	J.J.G.
Date:	NOV 2021
Scale:	AS SHOWN
As-Built:	----

REGISTERED PROFESSIONAL
ENGINEER
9654
OREGON
JULY 14, 1978
MARK D. GRENV
EXPIRES: 06-30-2021
JOB # 7025