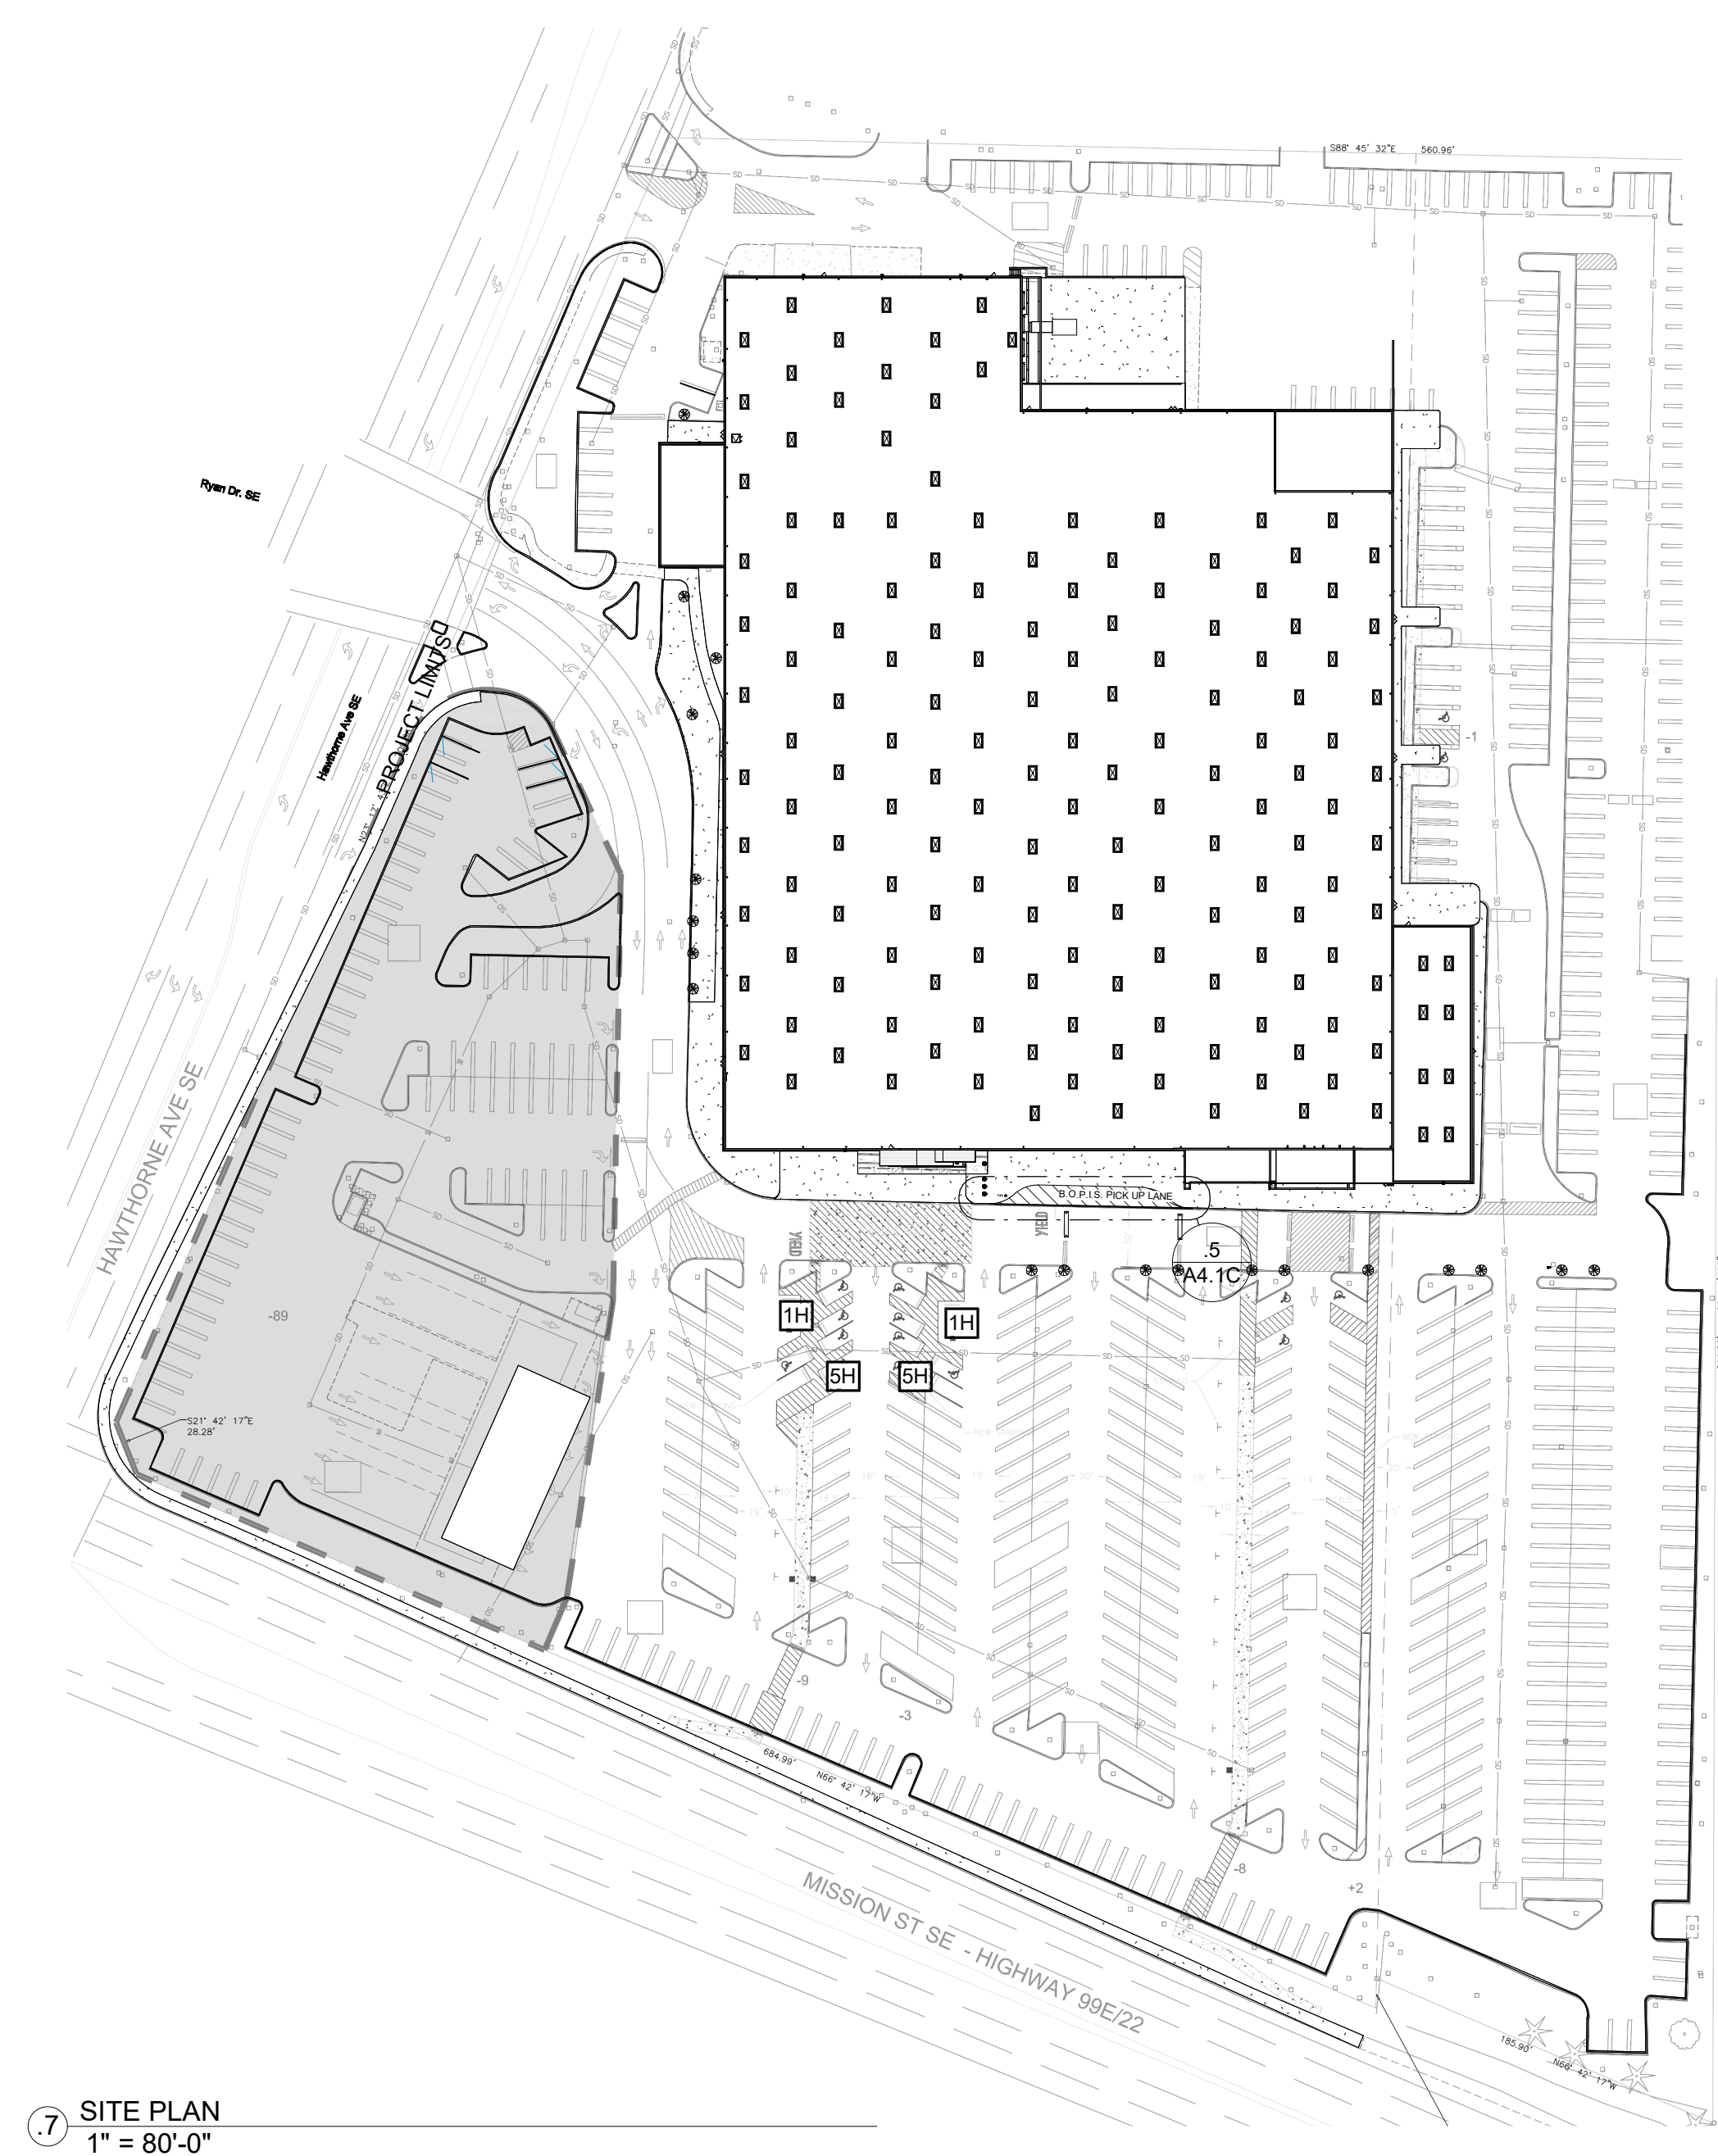
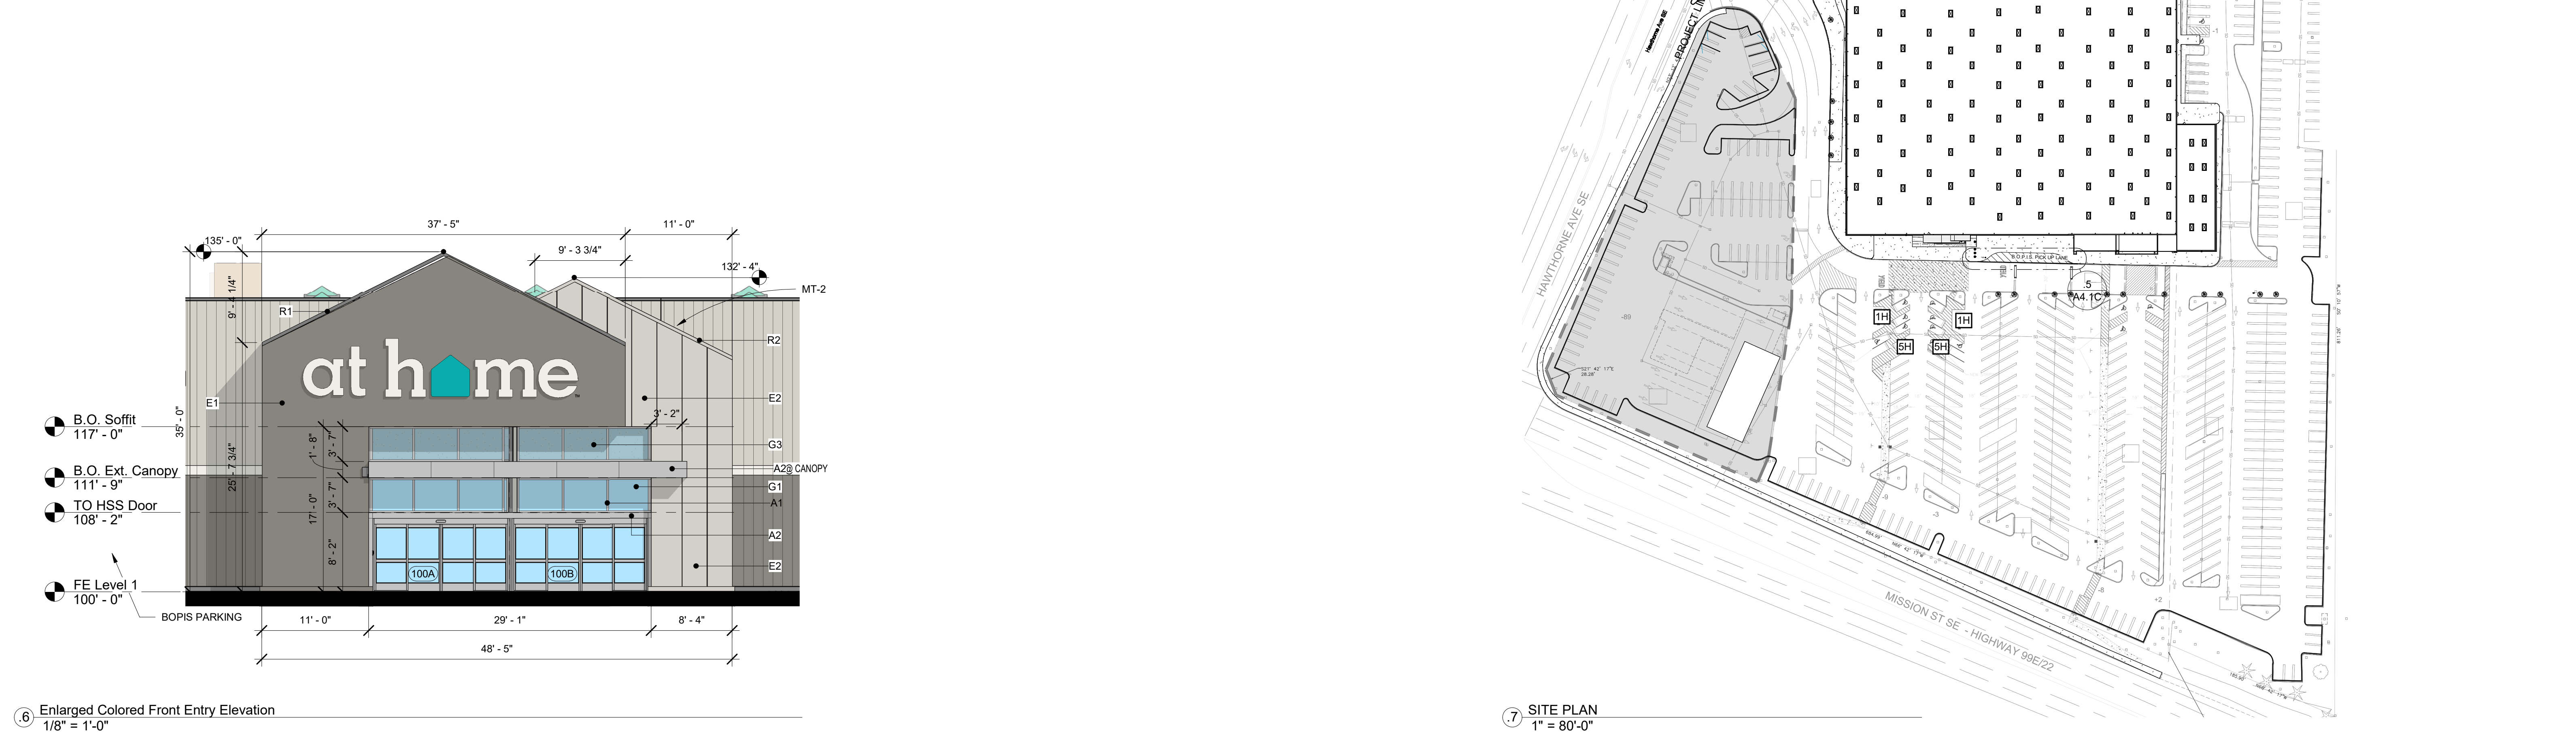
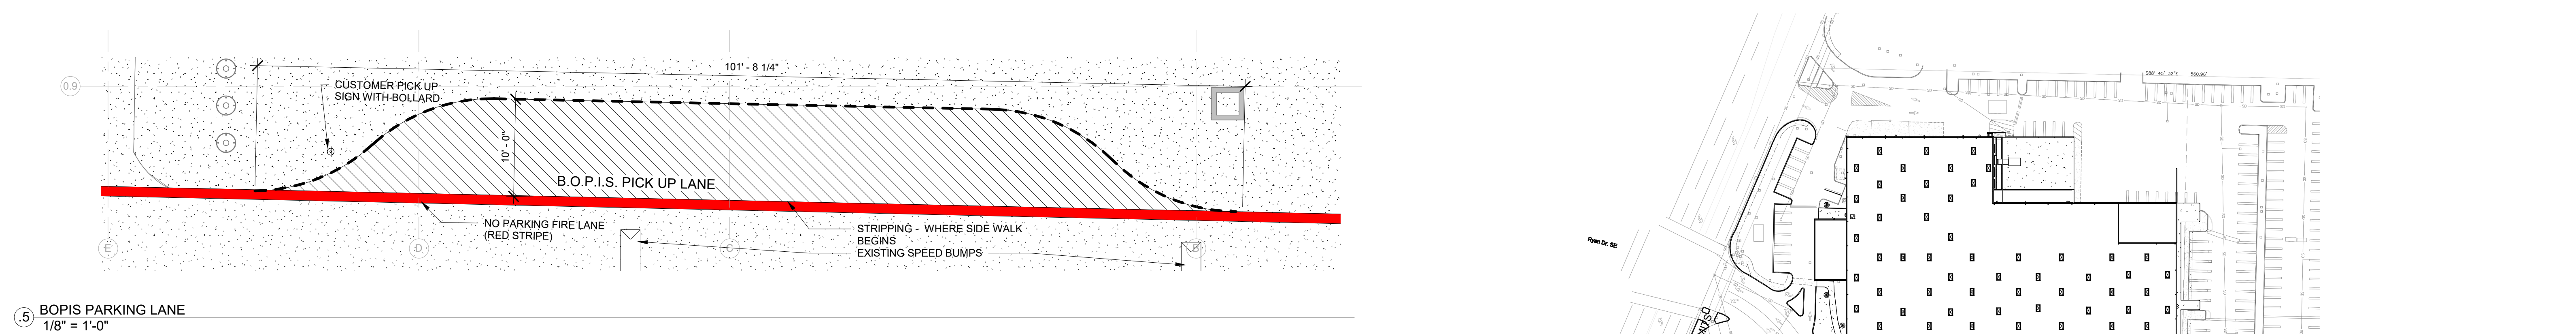


[illegible]

DRAWN BY:	DM
CHKD BY:	CR
PROJ. No:	94-21843
COPYRIGHT PARKWAY CONSTRUCTION 2020	