


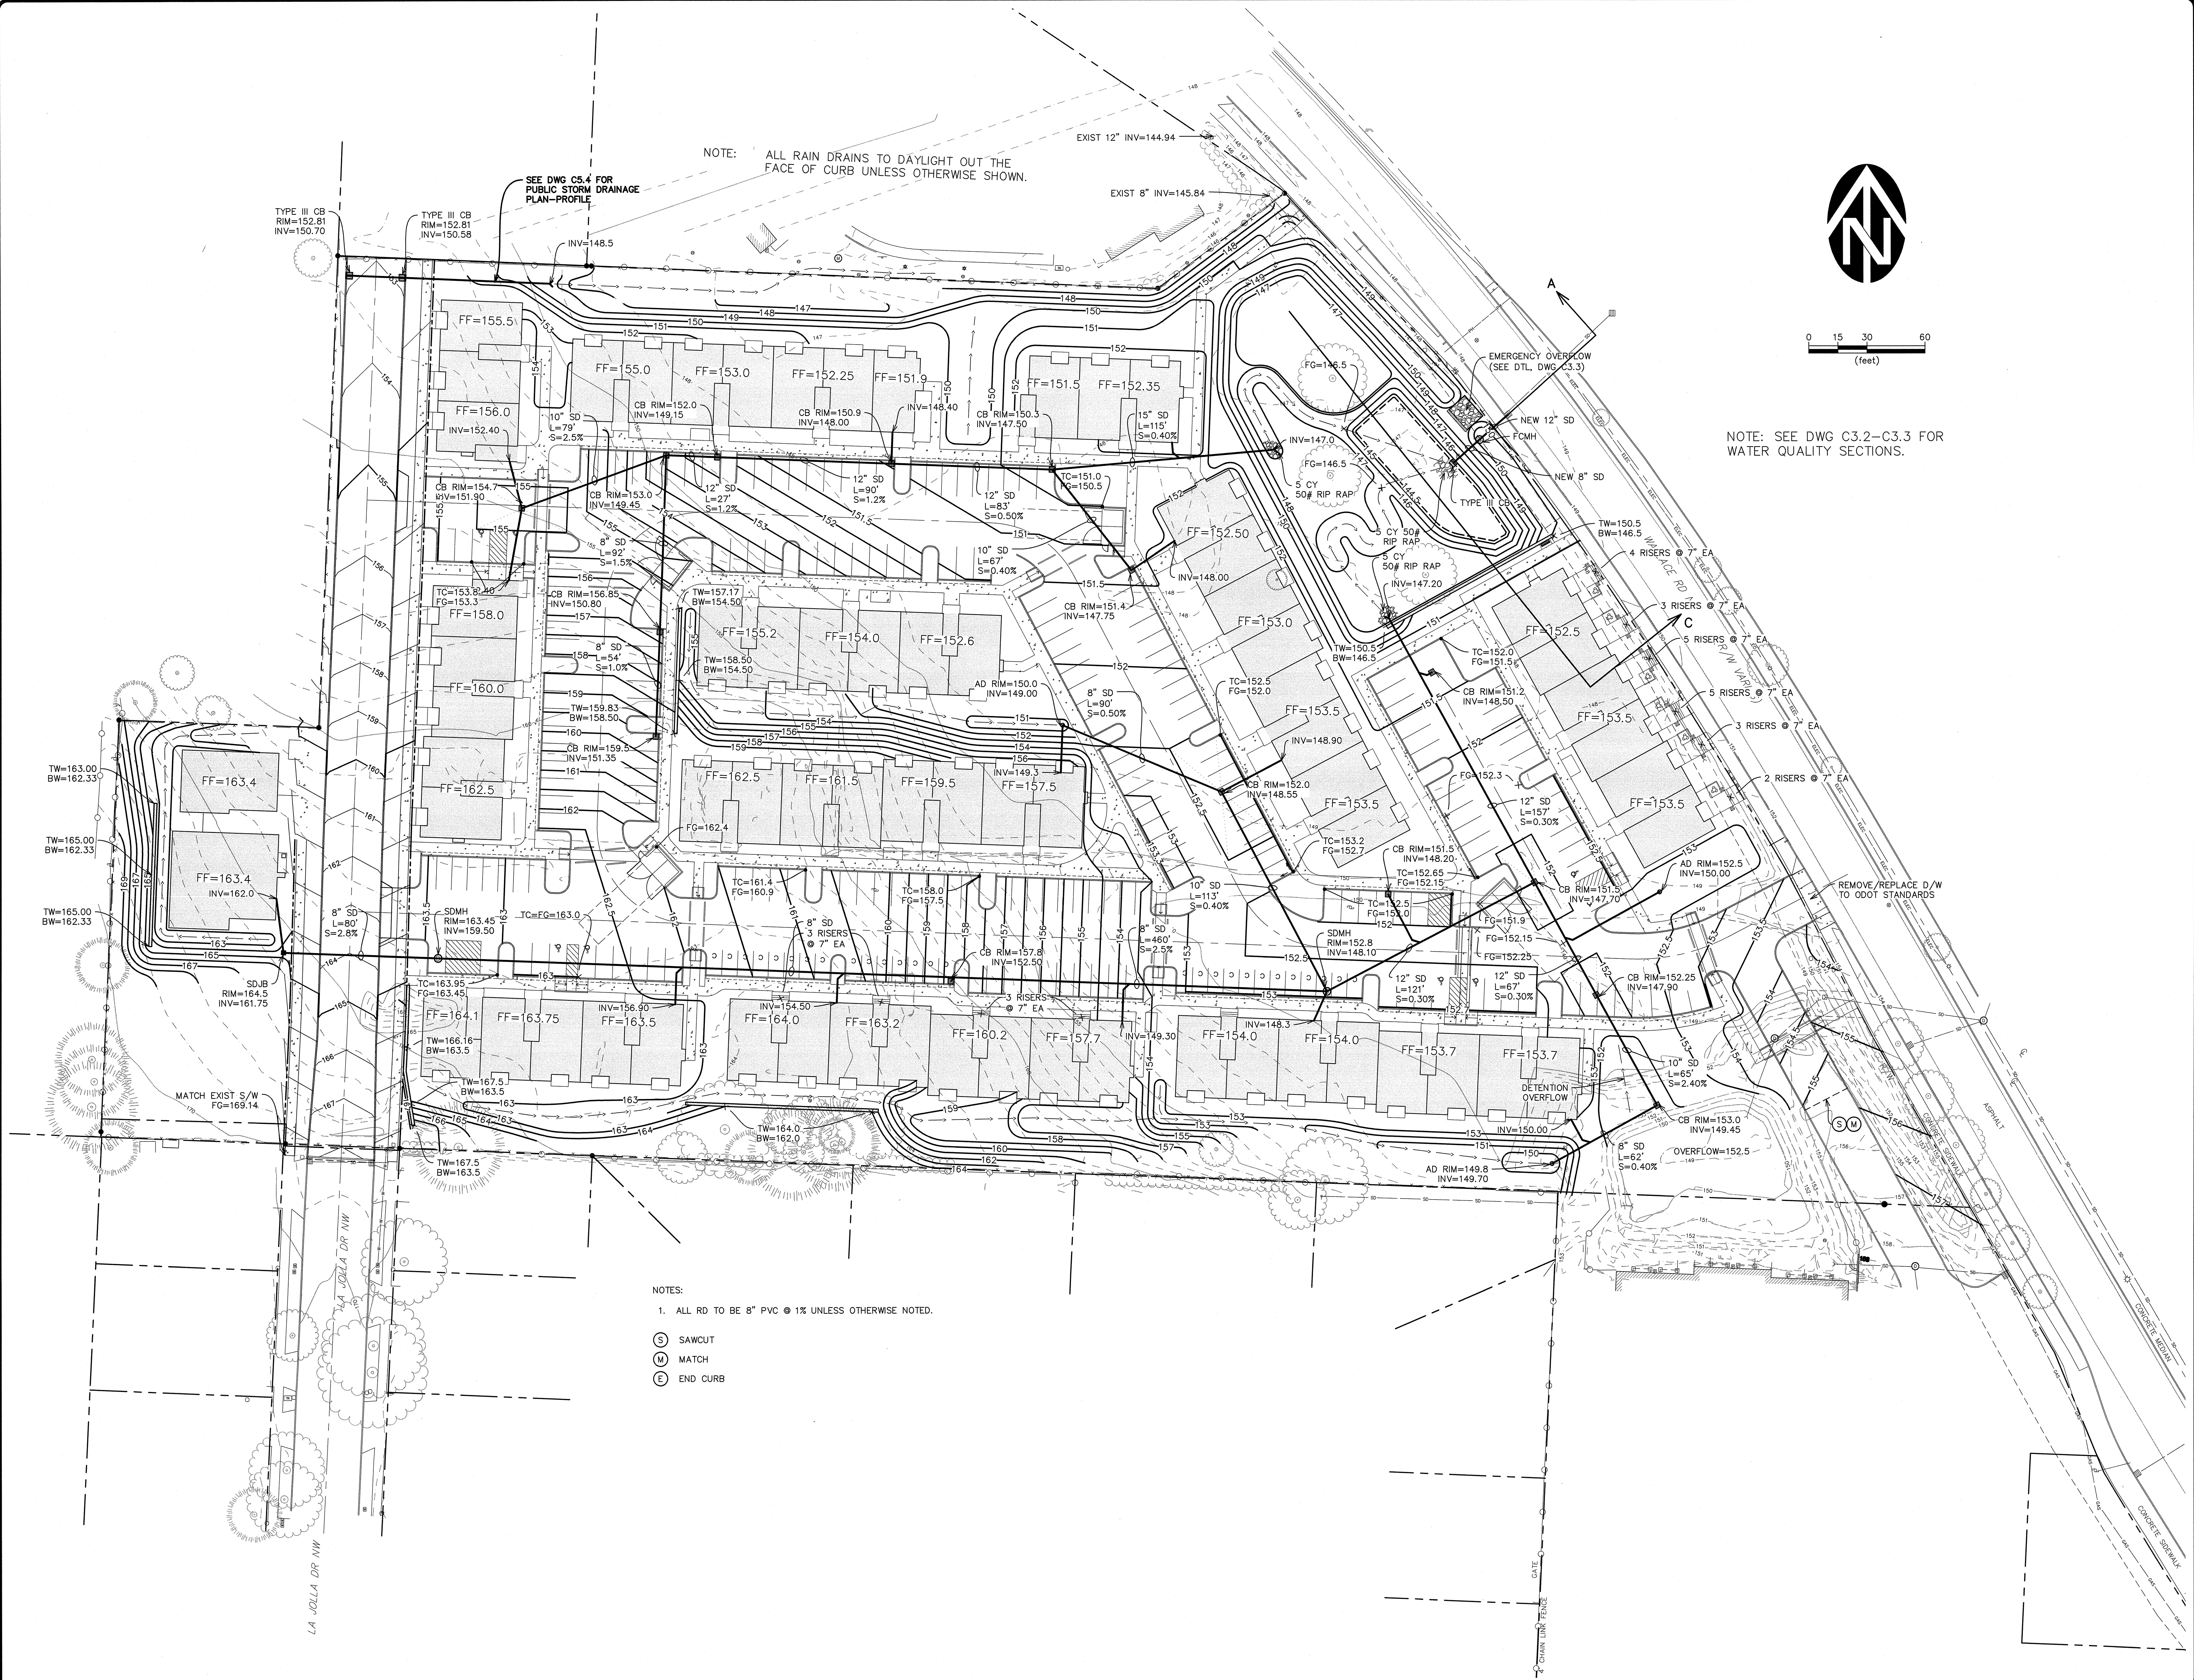

NOTE: ALL RAIN DRAINS TO DAYLIGHT OUT THE
FACE OF CURB UNLESS OTHERWISE SHOWN.



NOTE: SEE DWG C3.2-C3.3 FOR
WATER QUALITY SECTIONS.

 WESTRICH ENGINEERING, INC. CONSULTING ENGINEERS AND PLANNERS 3841 Fairview Industrial Dr. S.E., Suite 100, Salem, OR 97302 Phone: (503) 365-3666 Fax: (503) 365-3668 E-mail: westrich@westrich-inc.com www.westrich-inc.com	SCOTT MARTIN RIVERBEND ROAD SITE PHASE II GRADING & DRAINAGE PLAN		DRAWING C3.0 JOB NUMBER 3048.3002.0	
	 		SCALE HORIZ: VERT: DSN. SAW PLAN. SAW CEN. SAW DATE: FEB. 2022 REVISIONS: 6/29/2022	