




1 WALL MOUNTED CONTROLLER
SCALE: NTS

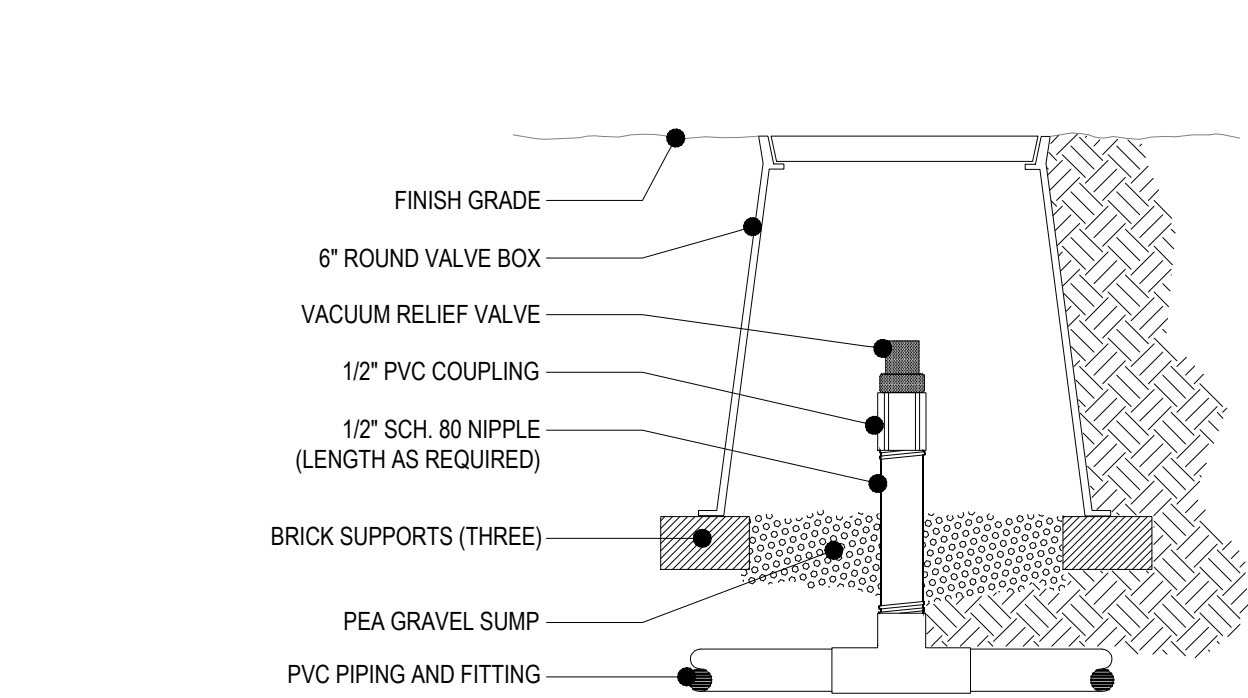


4 VACUUM RELIEF VALVE
SCALE: NTS

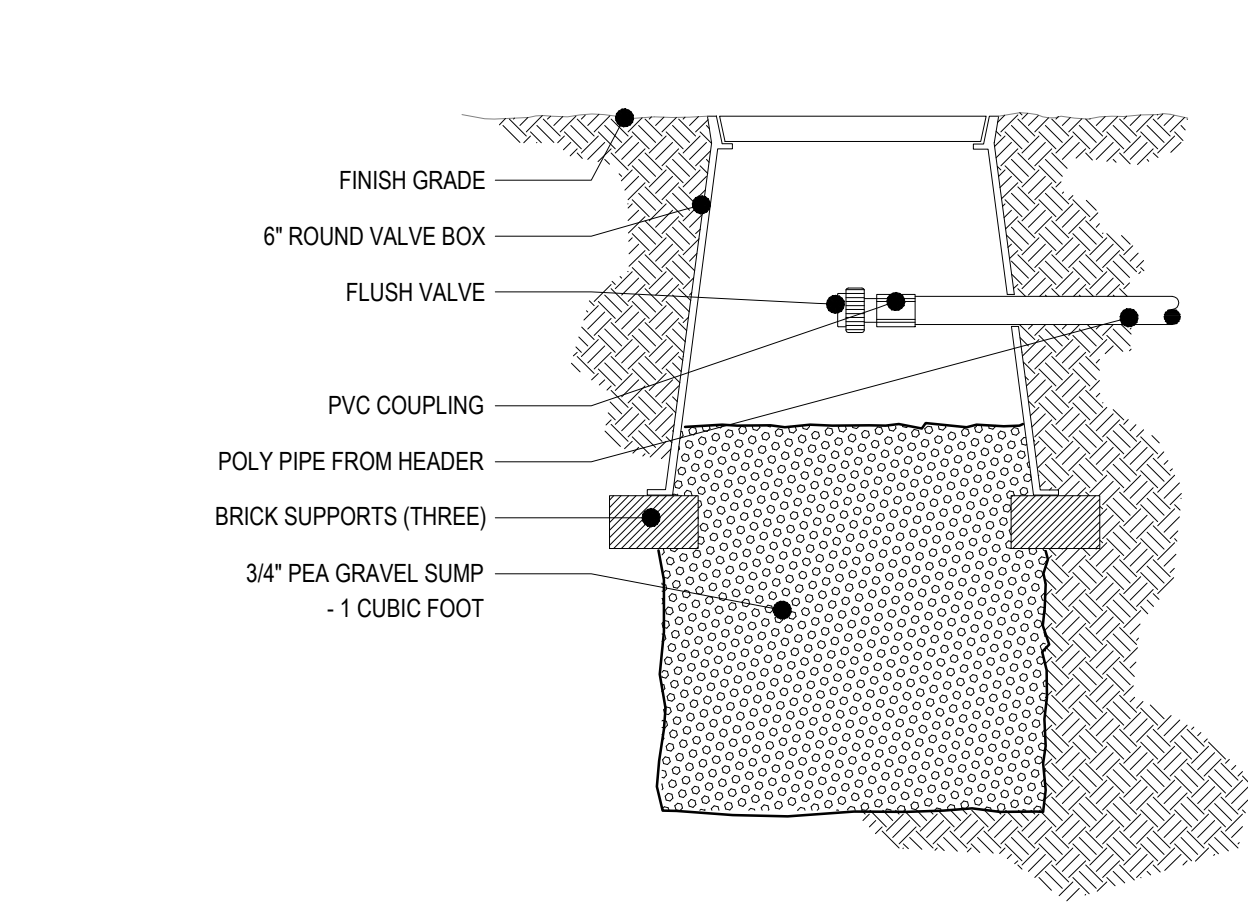


7 FLUSH VALVE
SCALE: NTS

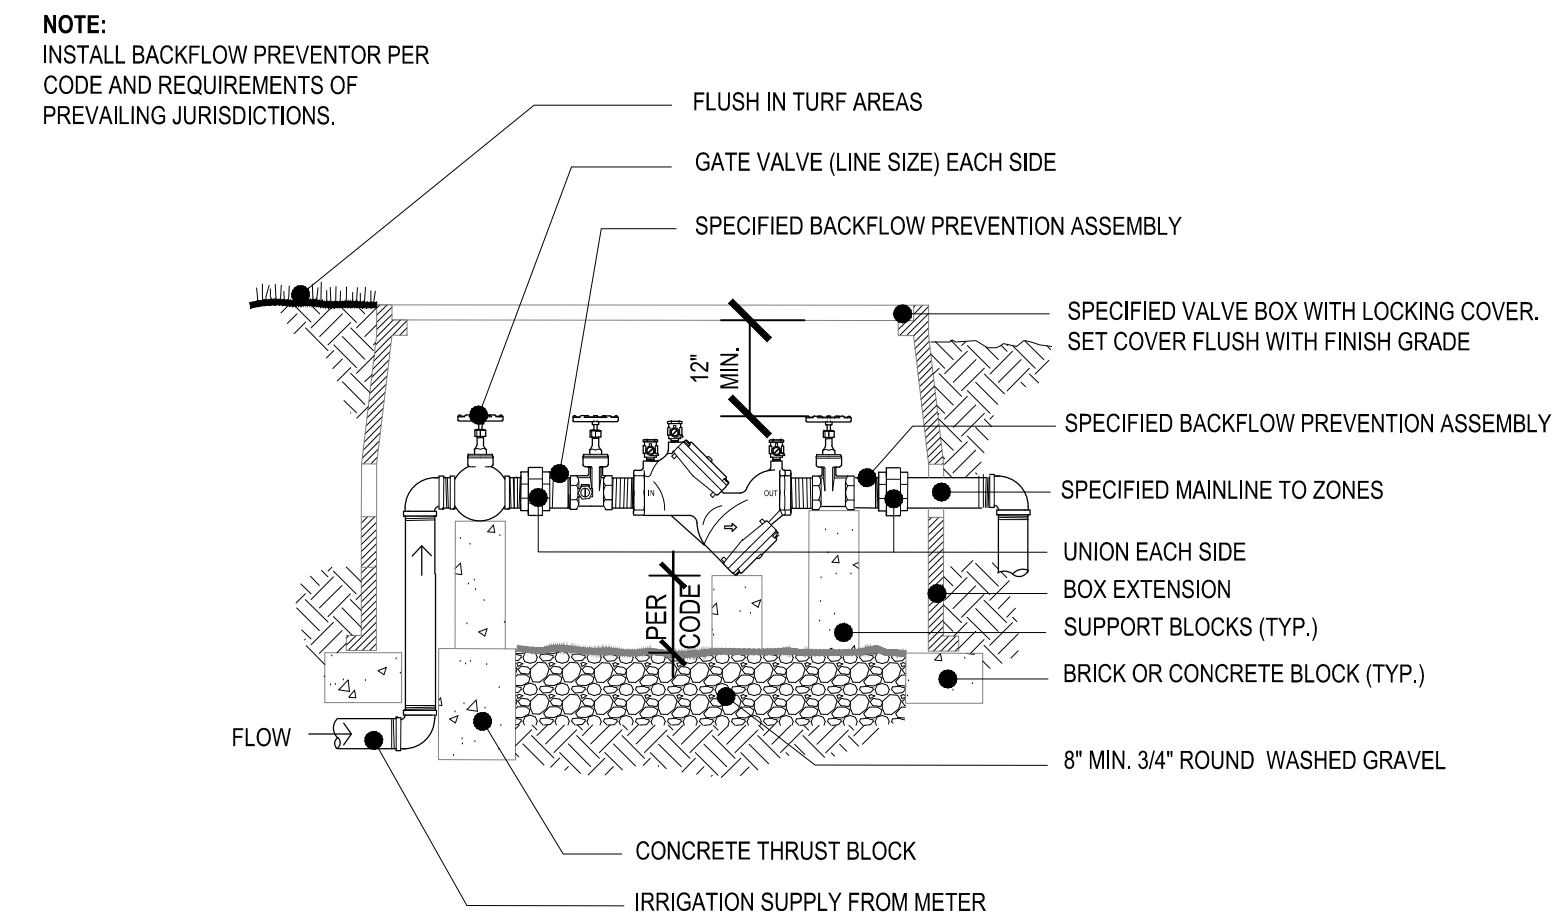


2 BACKFLOW PREVENTION DEVICE ASSEMBLY
SCALE: NTS

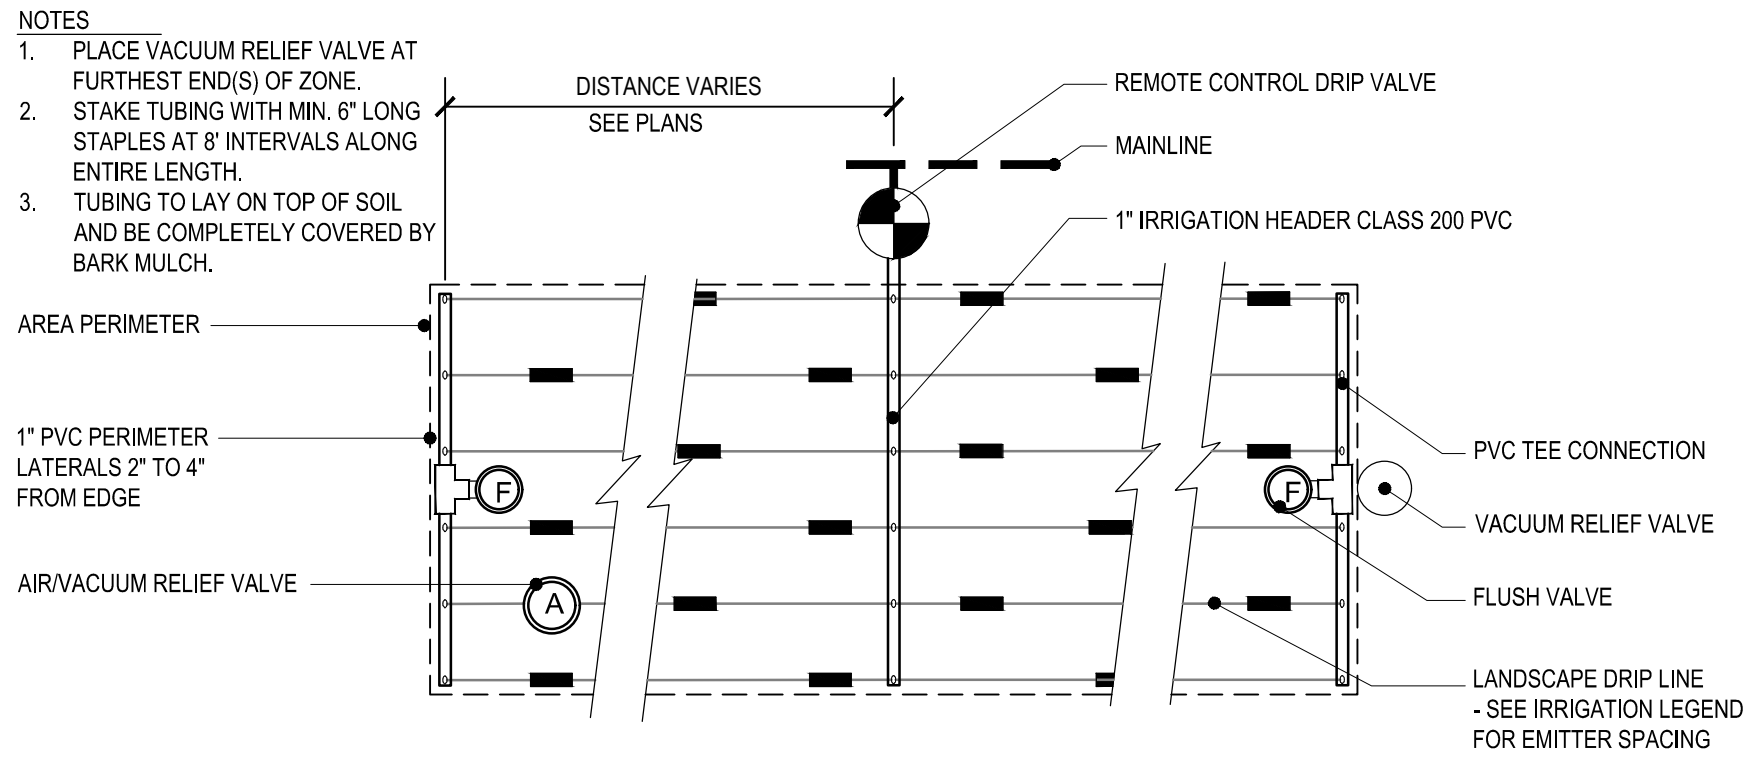


5 DRIPLINE LAYOUT DIAGRAM
SCALE: NTS

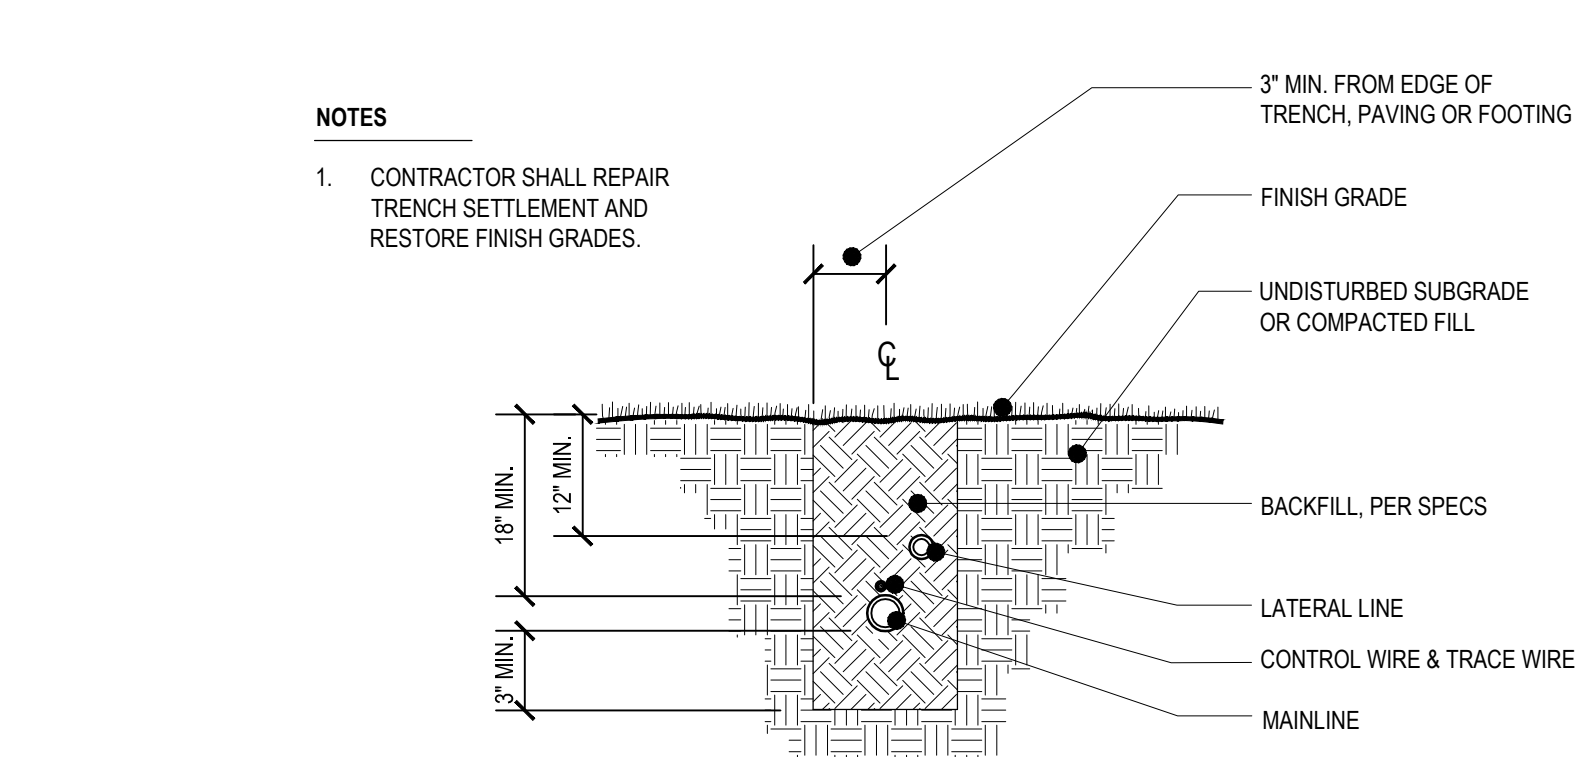


8 IR TRENCHING DETAIL
SCALE: NTS

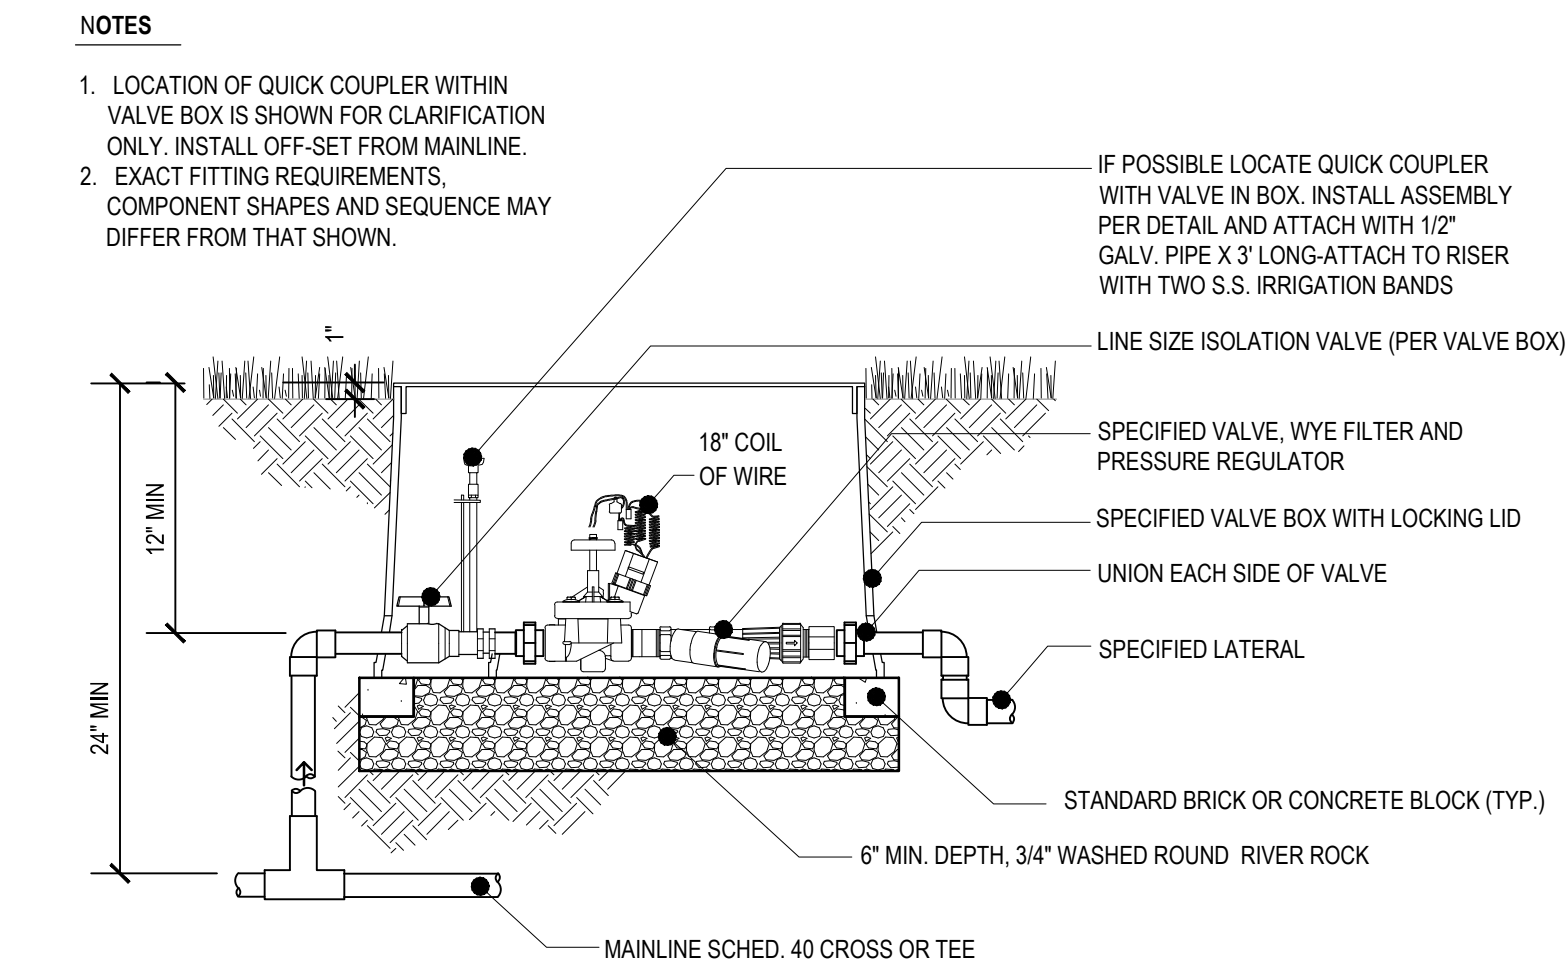

3 DRIP IR CONTROL VALVE ASSEMBLY
SCALE: NTS

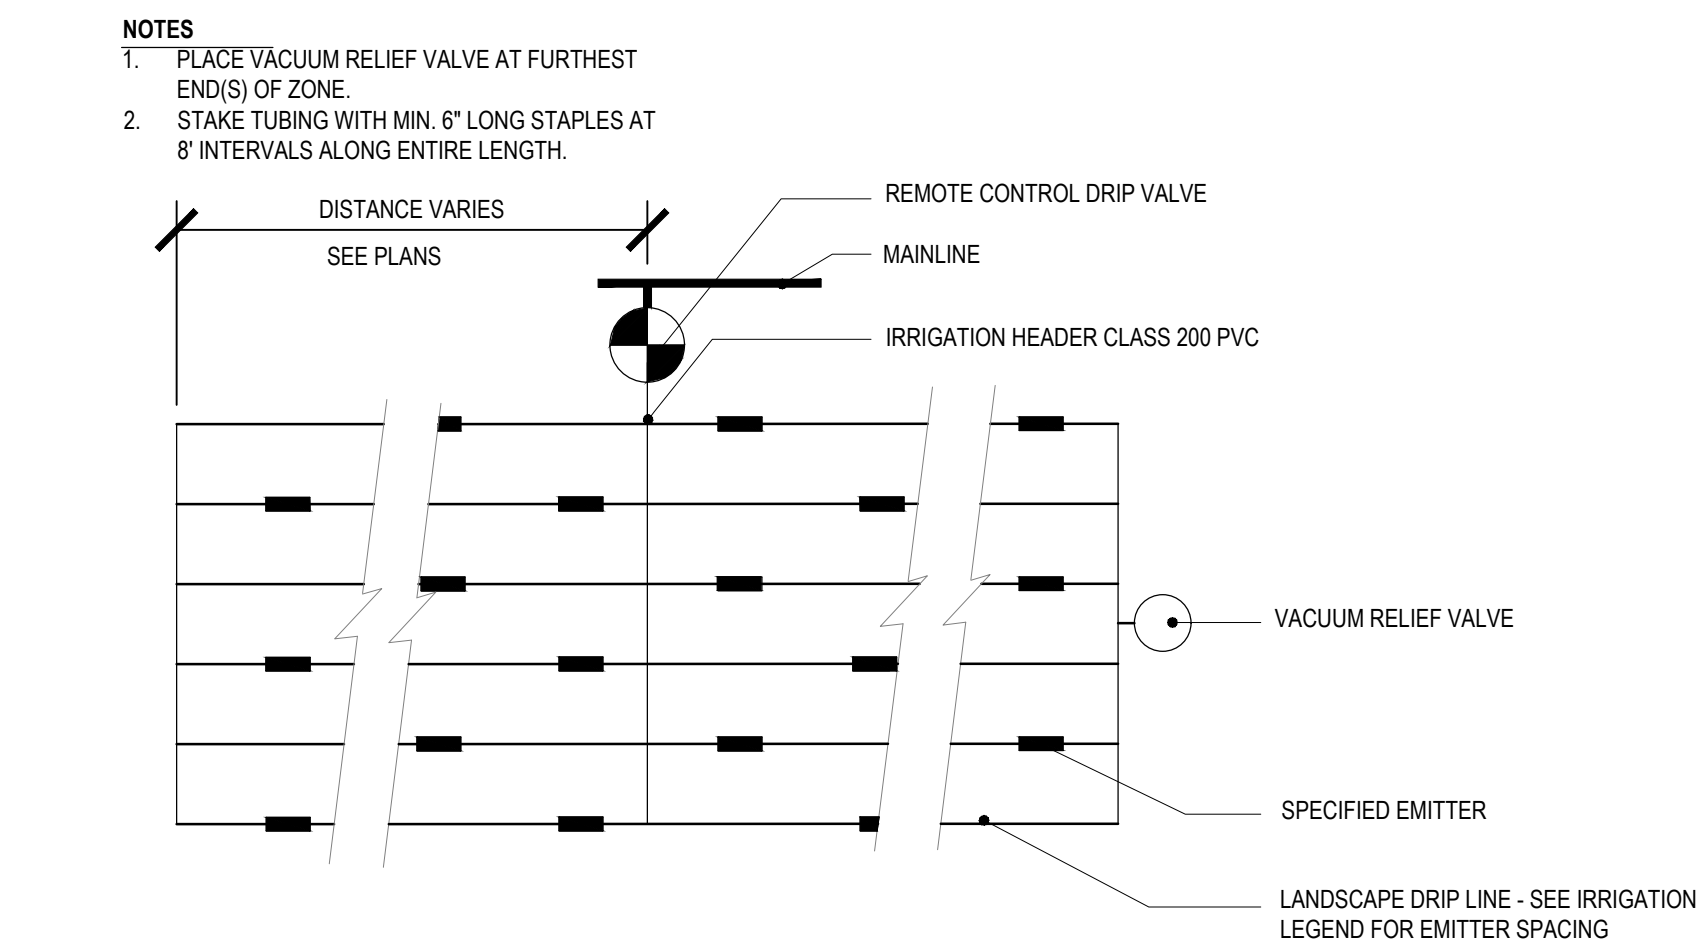

6 INLINE EMITTER TUBING INSTALLATION
SCALE: NTS

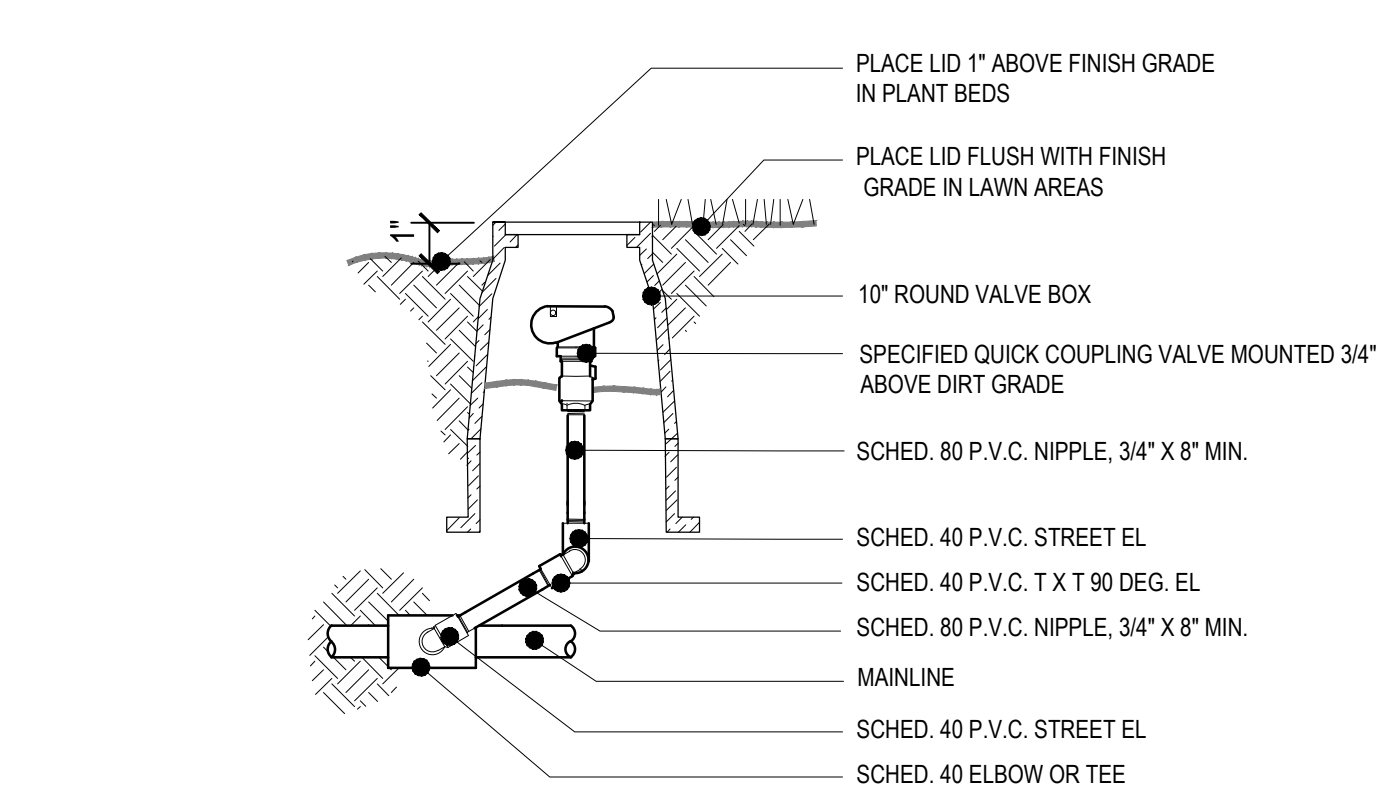

9 QUICK COUPLER VALVE DETAIL
SCALE: NTS