



TURNER ROAD
INDUSTRIAL
SALEM, OR


UTILITY PLAN

VISIONS:

THESE DRAWINGS ARE THE PROPERTY OF AAI ENGINEERING INC. AND ARE NOT TO BE USED OR REPRODUCED IN ANY MANNER, EXCEPT WITH THE PRIOR WRITTEN PERMISSION OF AAI ENGINEERING INC.

C3.0

NUMBER: A21166.10

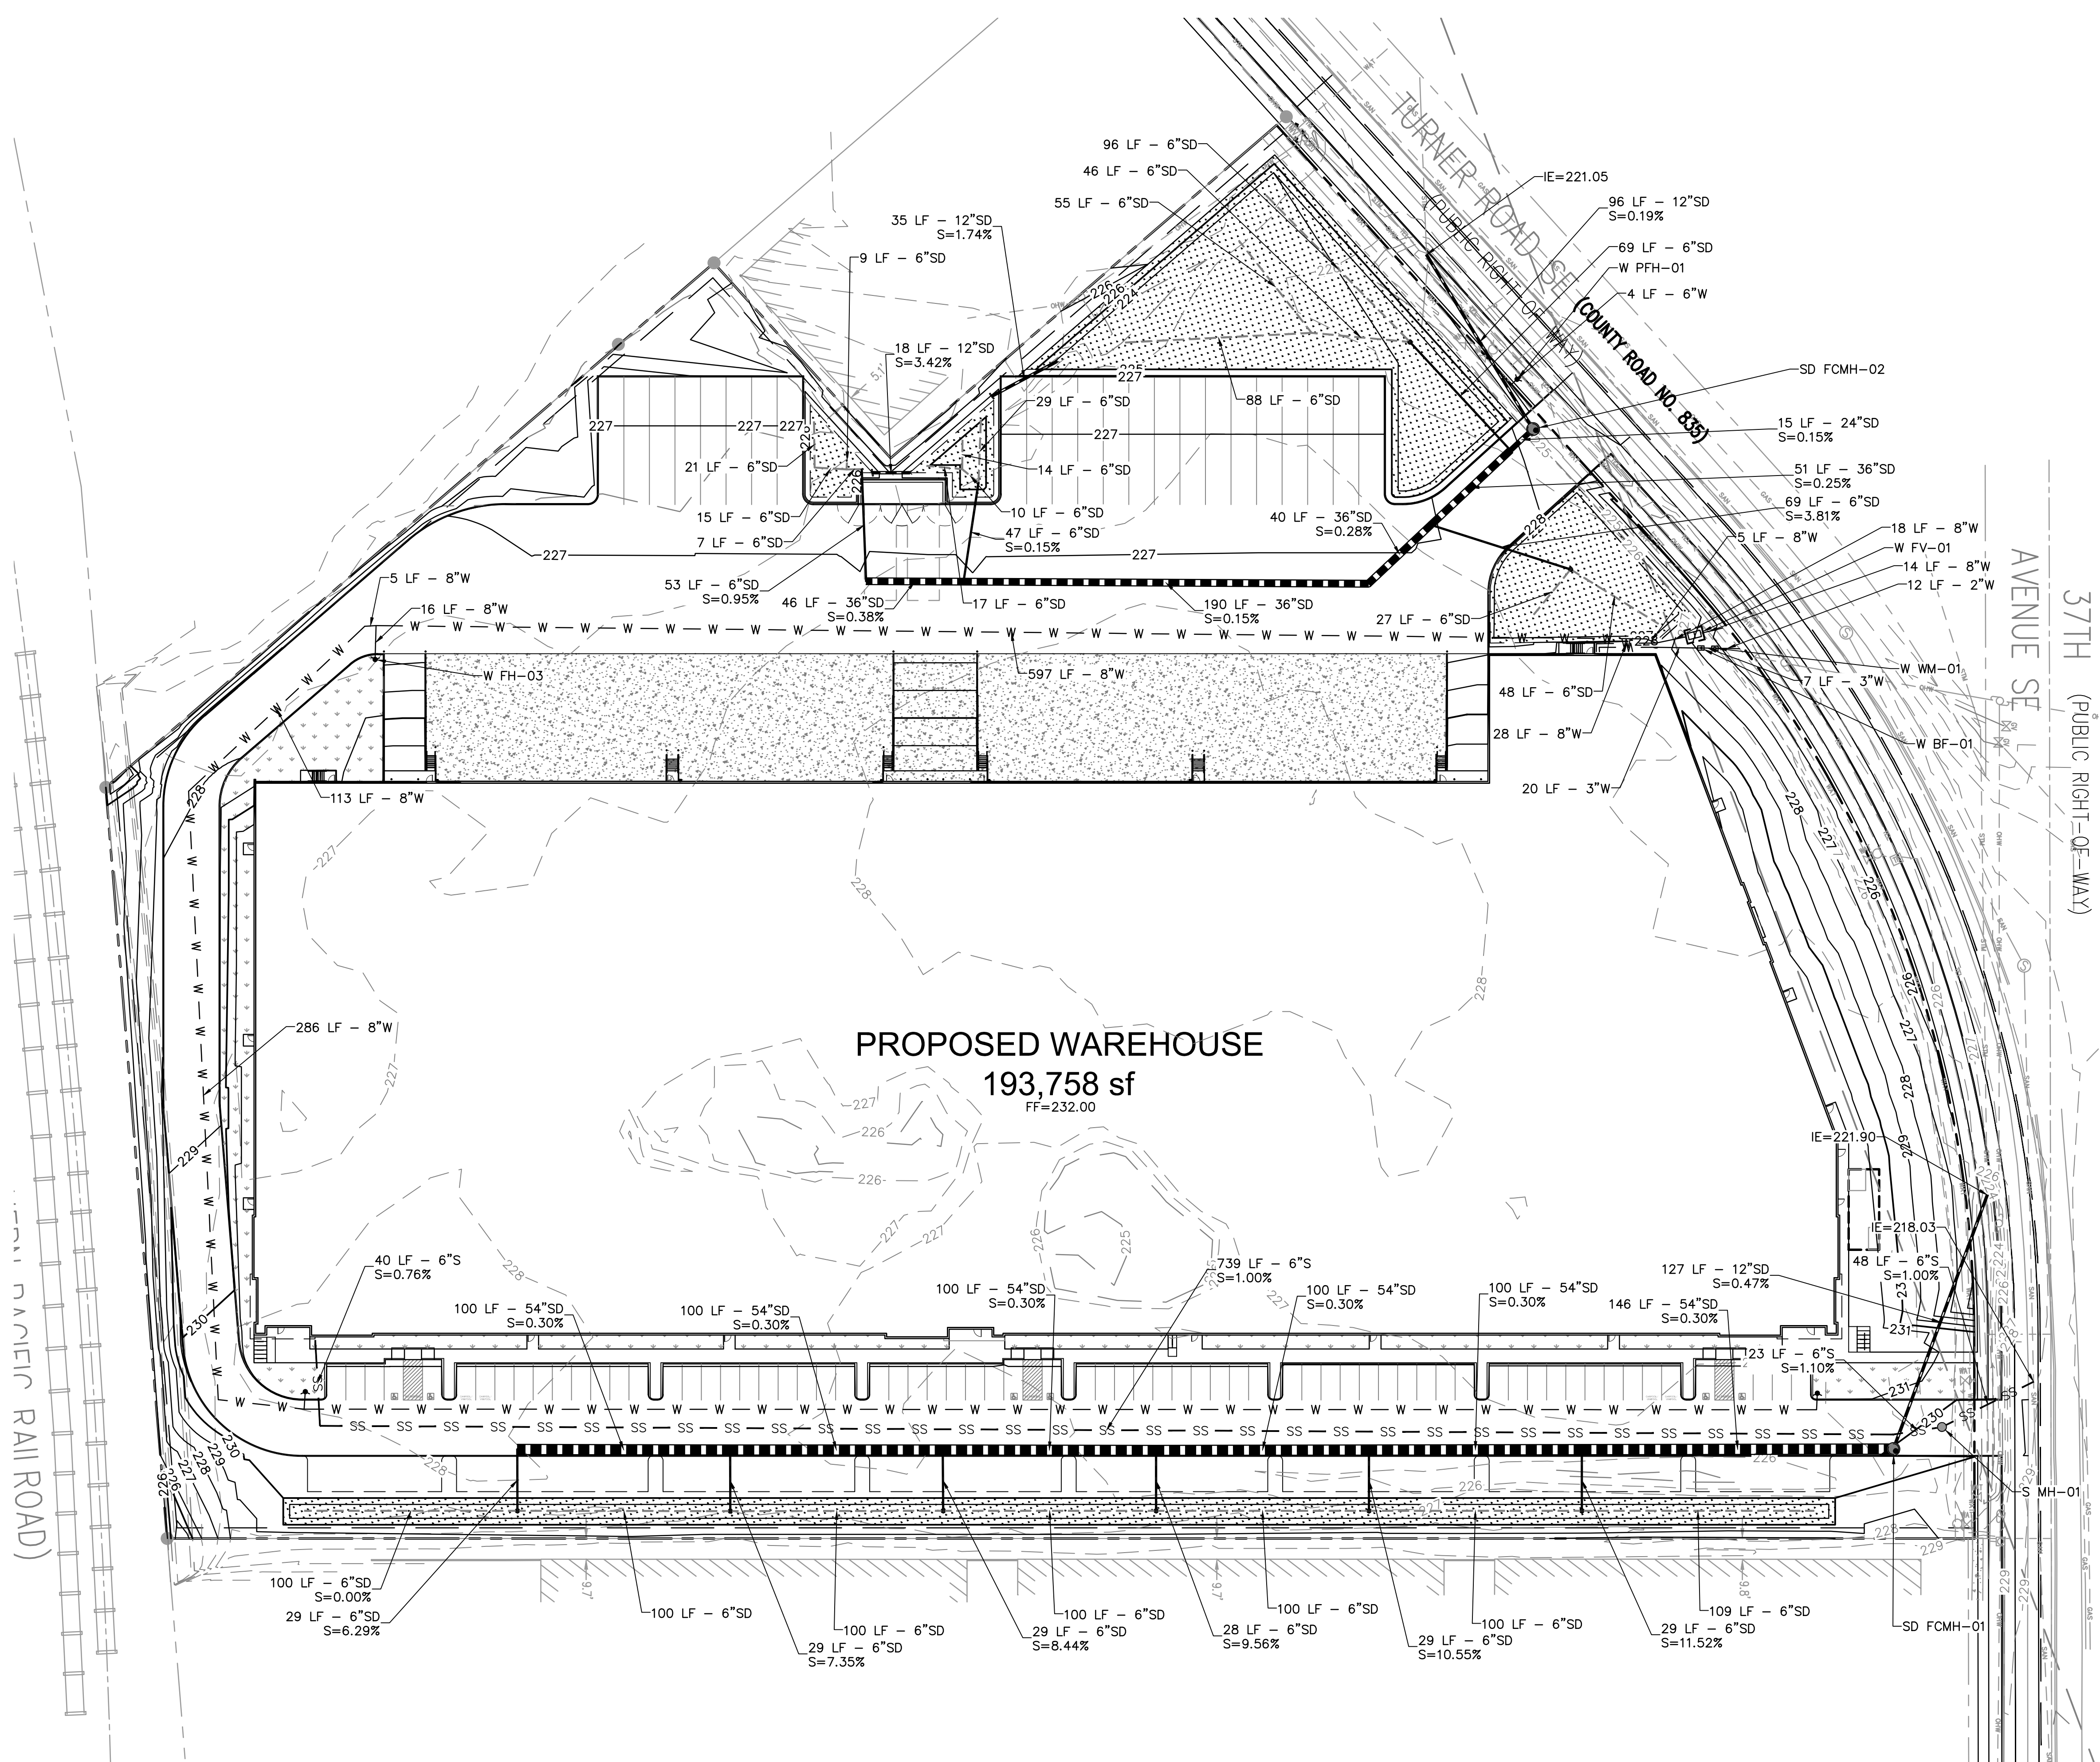

04/06/2022 – DESIGN REVIEW SET