


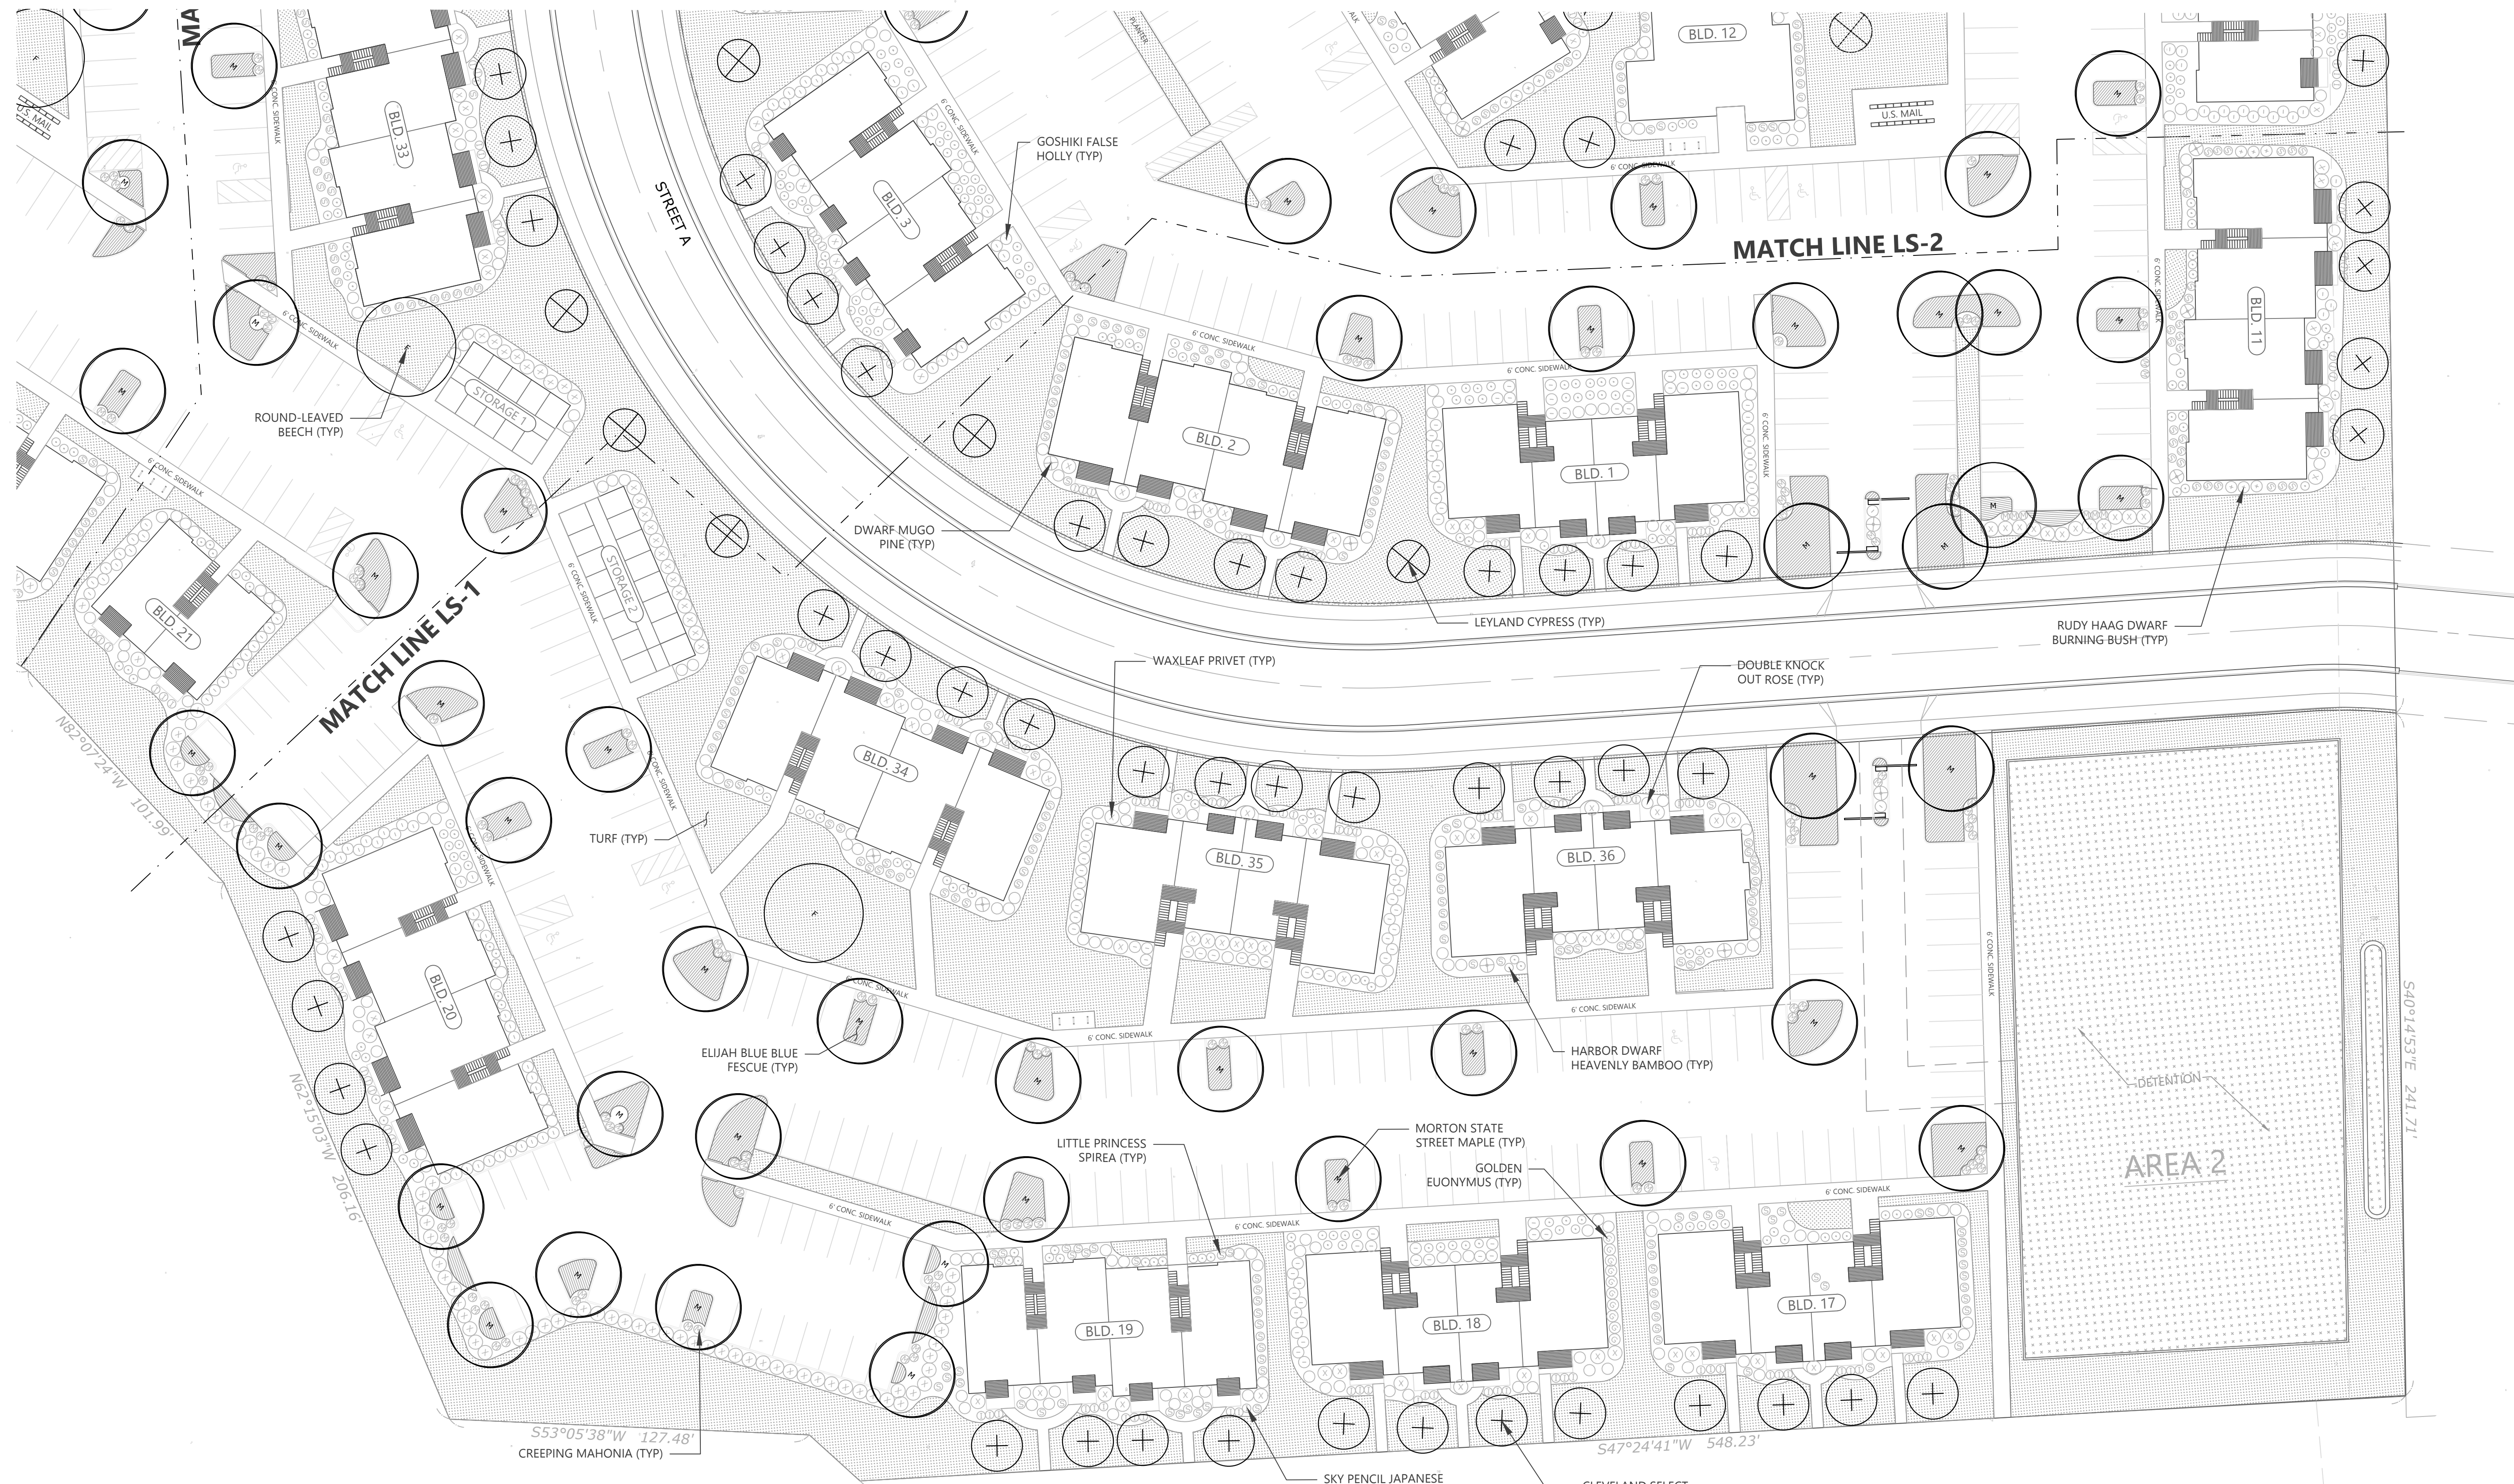


PLANT KEY

SYMBOL	COMMON NAME
<u>TREES</u>	
	MORTON STATE STREET MAPLE
	LEYLAND CYPRESS

	ROUND-LEAVED BEECH
	CLEVELAND SELECT FLOWERING PEAR

<u>SHRUBS</u>	
	RUDY HAAG DWARF BURNING BUSH
	GOLDEN EUONYMUS
	SKY PENCIL JAPANESE HOLLY
	WAXLEAF PRIVET
	CREeping MAHONIA
	HARBOR DWARF HEAVENLY BAMBOO

	GOSHIKI FALSE HOLLY
	DWARF MUGO PINE
	DOUBLE KNOCK OUT ROSE
	LITTLE PRINCESS SPIREA
<u>GROUND COVER</u>	
	ELIJAH BLUE BLUE FESCUE
	TURF

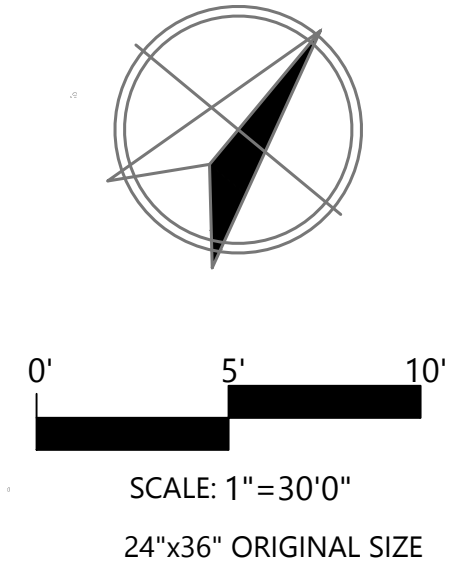

REGISTERED
78
ANDREW J. LEISINGER
LANDSCAPE ARCHITECT
OREGON
1/25/82

LANDSCAPE ARCHITECTURE
SITE PLANNING
Andrew J. Leisinger, RIA
Landscape Architect
3295 Triangle Drive SE, STE. 105, Salem, Oregon 97302
Phone: (503) 378-0200, Cell: (503) 580-2103, andy@leisingerdesigns.com

HAWK'S RIDGE APARTMENTS PH. 3
SCHEMATIC/DESIGN DEVELOPMENT

JOB NO. 7314
DATE 06/25/22
DESIGN BY AL/NP
CHECKED BY AL
SHEET LS-3