


DEMOLITION LEGEND	
(P)	CONTRACTOR TO PROTECT AT ALL TIMES
(R)	CONTRACTOR TO REMOVE
(R1)	CONTRACTOR TO DISCONNECT ALL UTILITIES
(S)	SAWCUT

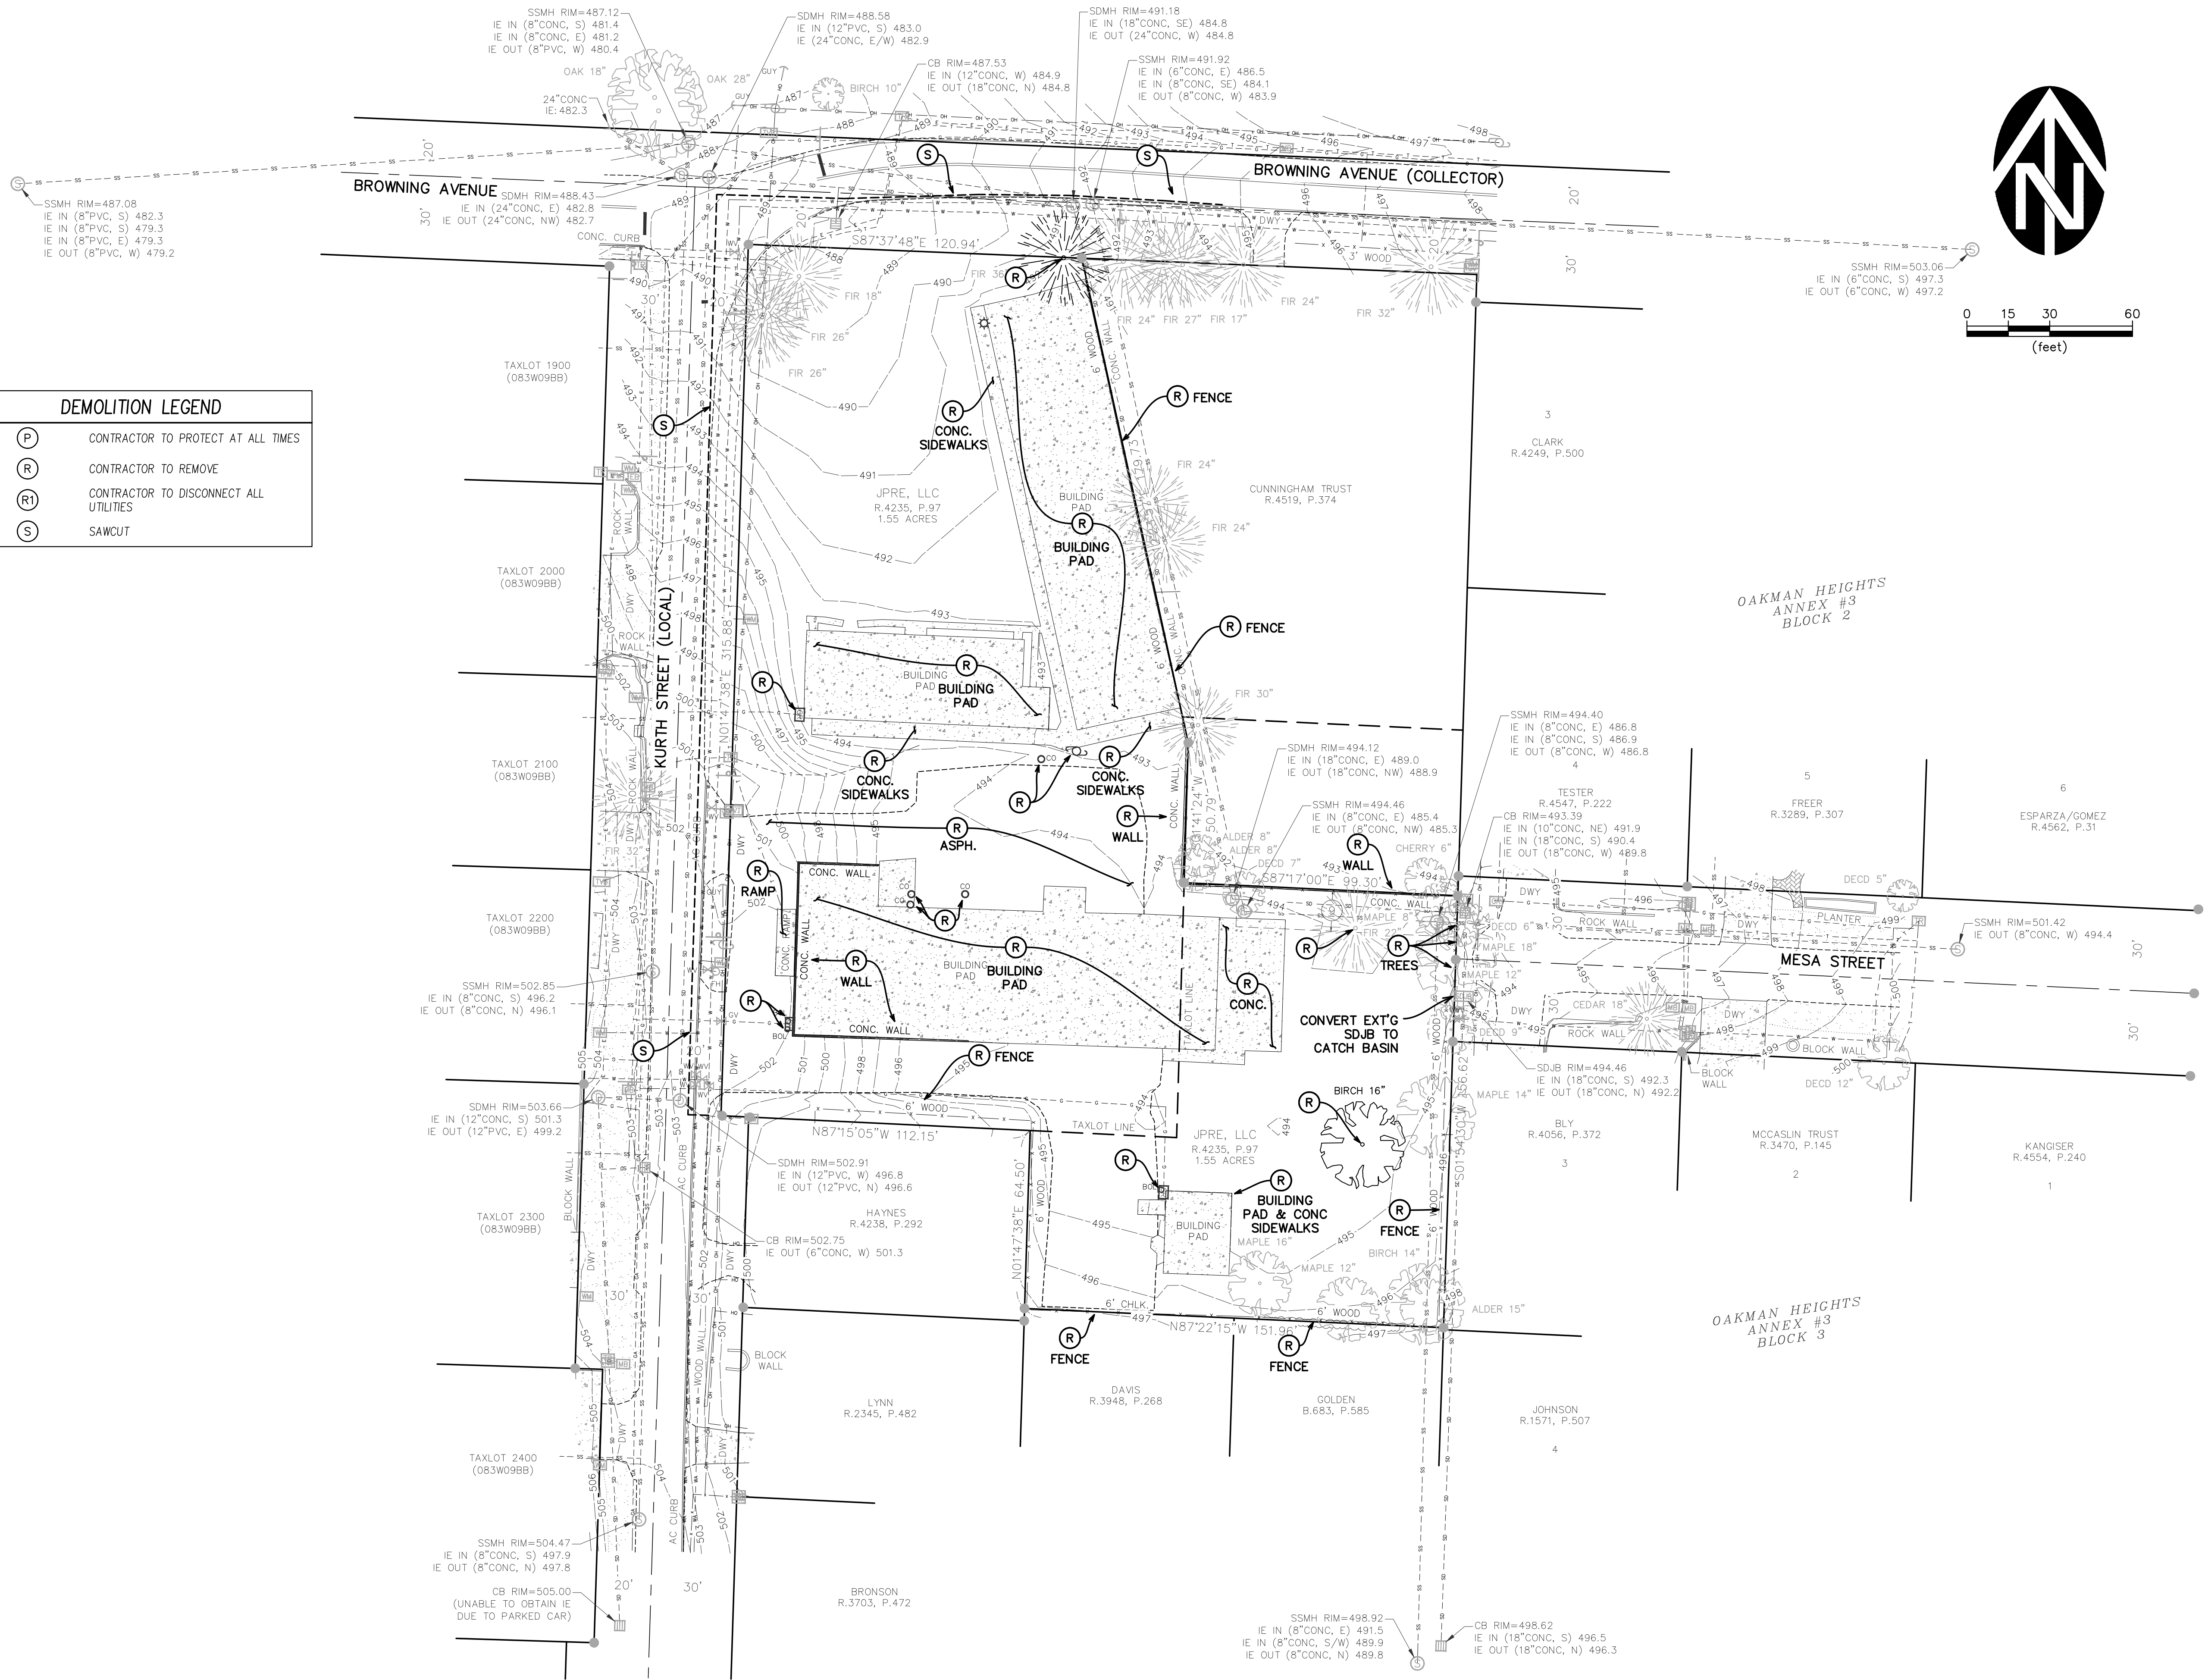

NO.	DATE	DESCRIPTION	BY
1	04/2022		

VERIFY SCALE	1"
BAR IS ONE INCH ON ORIGINAL DRAWING	
IF NOT ONE INCH ON ORIGINAL DRAWING, SCALES ACCORDINGLY	
DRN.	JW
CKD.	RS
DATE	04/2022

REVIEW

PROFESSIONAL ENGINEER
WILLIAM J. KELLS
REV. 12/2021
REVISIONS: 6/30/2022

WESTECH ENGINEERING, INC.
CONSULTING ENGINEERS AND PLANNERS

WE

3841 Fairview Industrial Dr. S.E., Suite 100, Salem, OR 97302
Phone: (503) 585-2474 Fax: (503) 585-3986
E-mail: westech@westech-eng.com

CHARLES WEATHERS
KURTH STREET SUBDIVISION

DEMOLITION PLAN

DRAWING
C-3

JOB NUMBER
3362.0000