


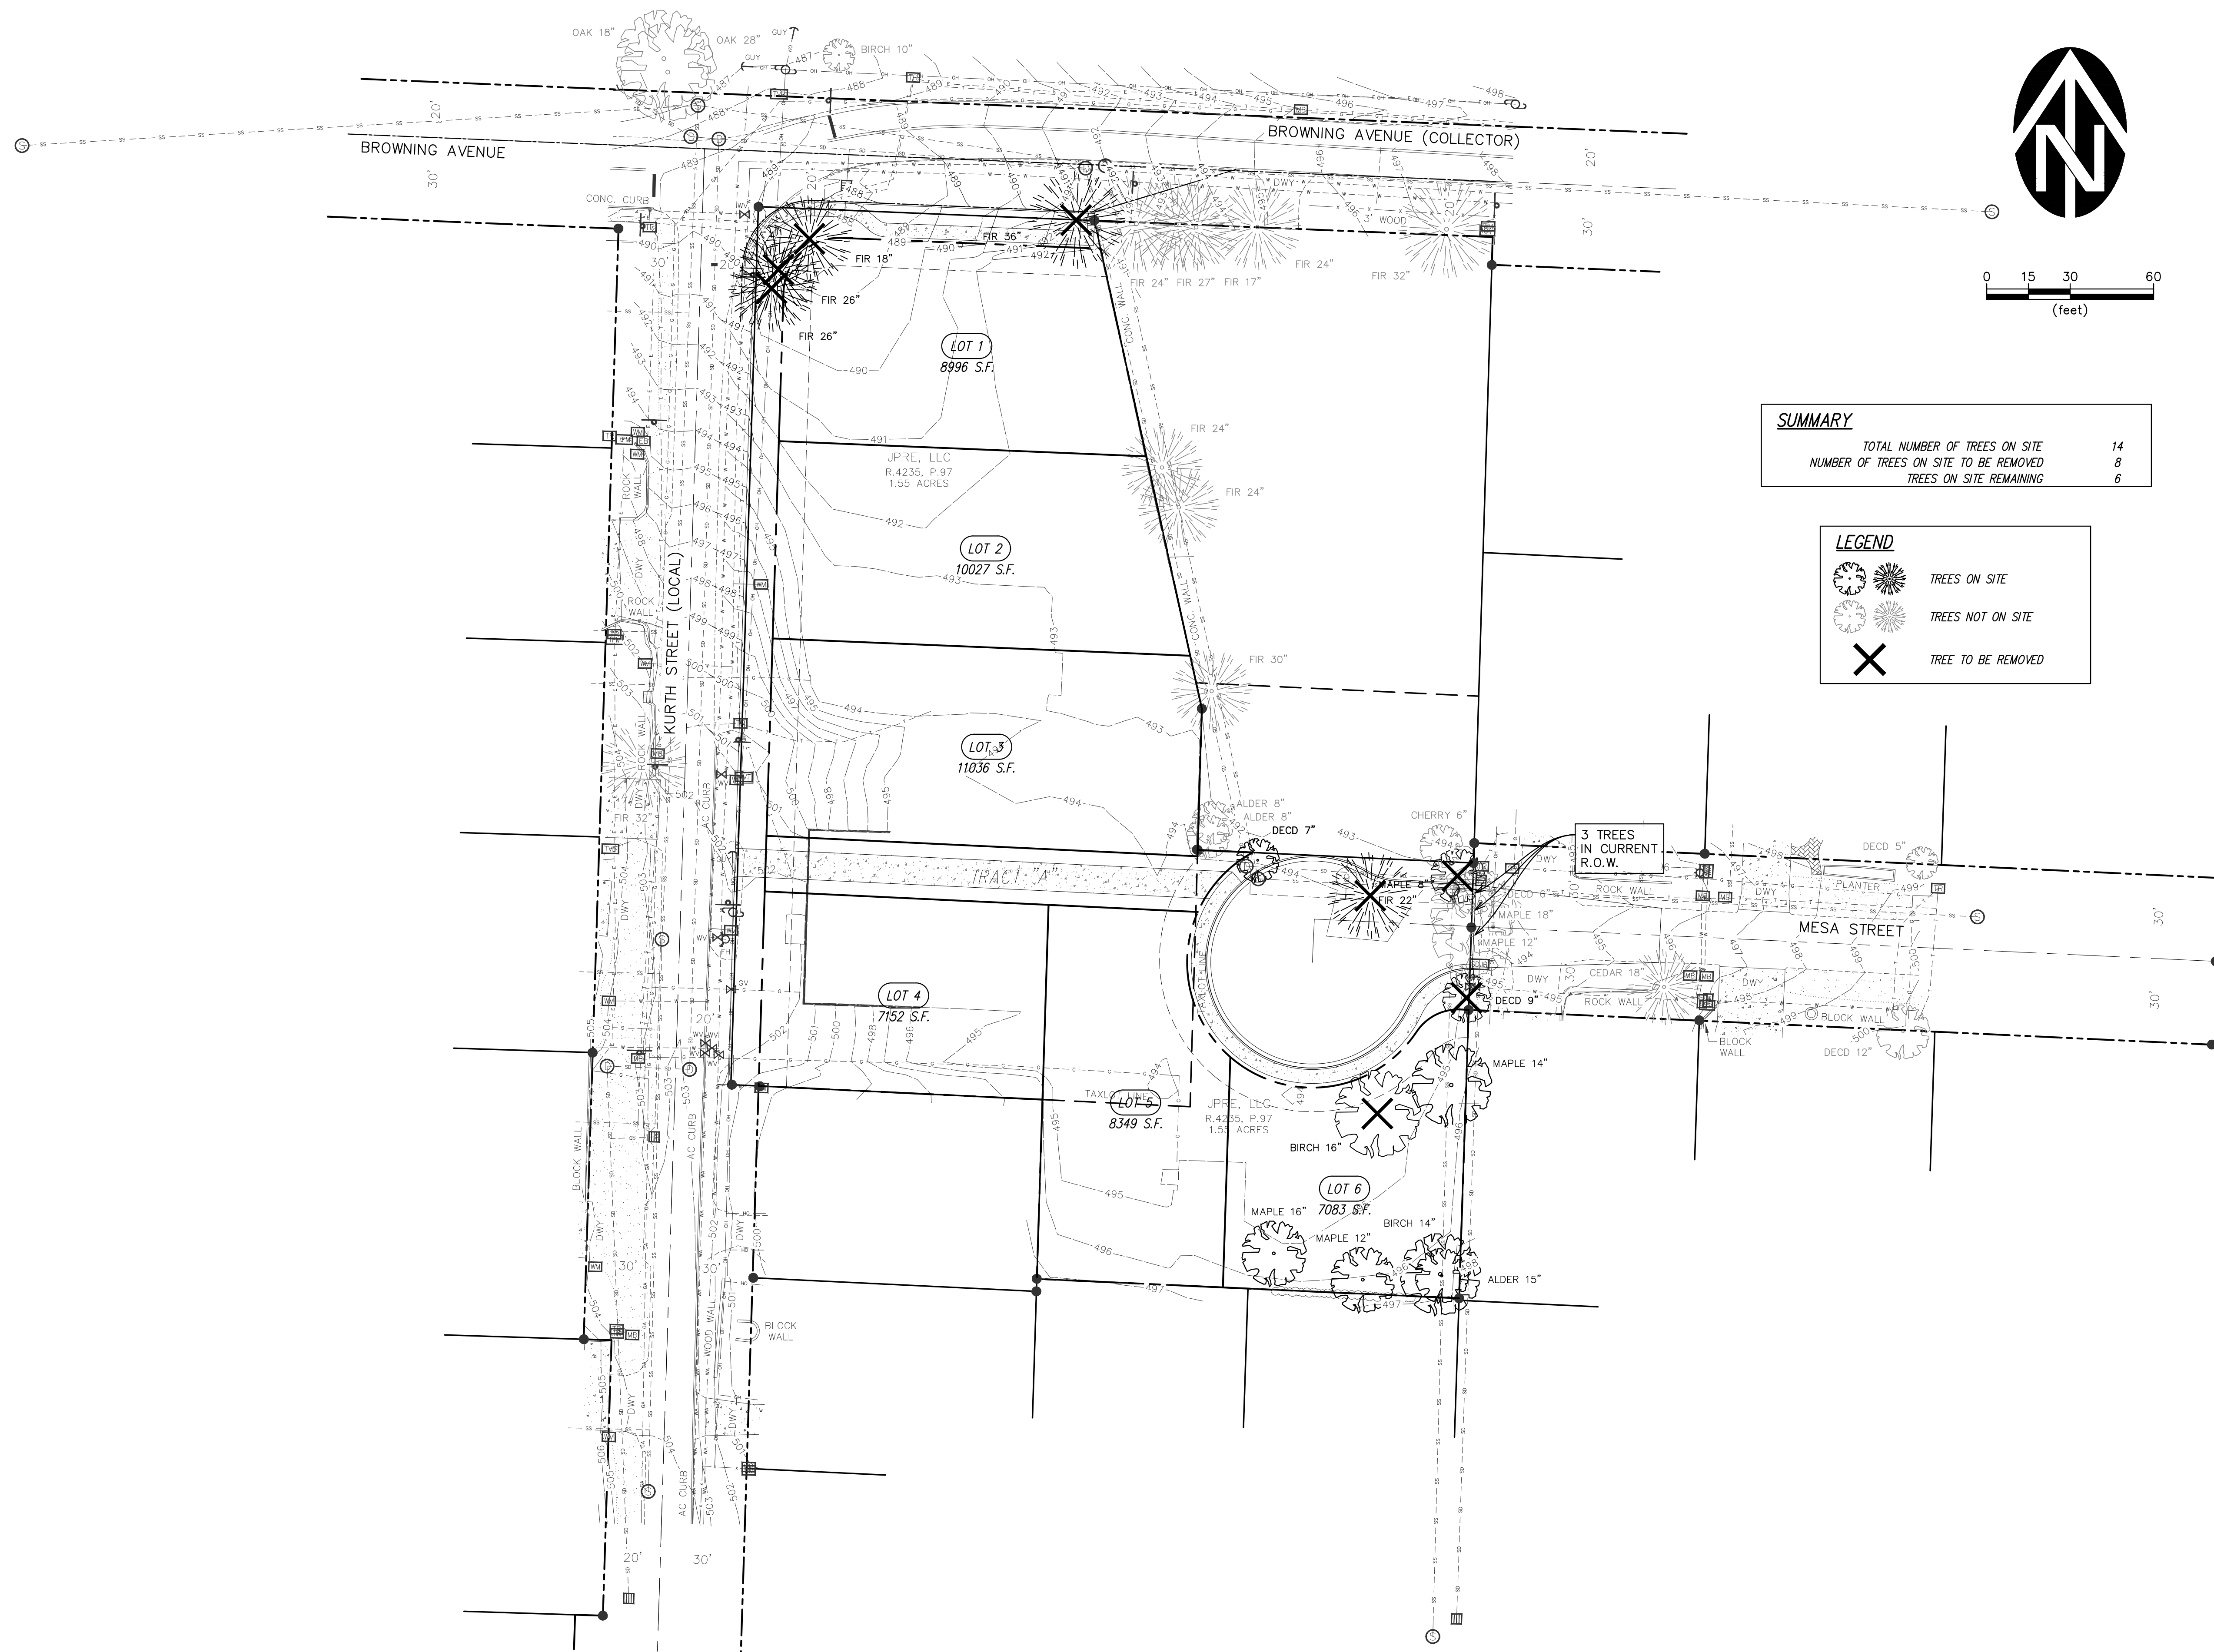

SUMMARY	
TOTAL NUMBER OF TREES ON SITE	14
NUMBER OF TREES ON SITE TO BE REMOVED	8
TREES ON SITE REMAINING	6

LEGEND

TREES ON SITE

TREES NOT ON SITE

TREE TO BE REMOVED

CHARLES WEATHERS
KURTH STREET SUBDIVISION
SITE TREE CONSERVATION
PLAN

DRAWING
C-2
JOB NUMBER
3362.0000

WESTECH ENGINEERING, INC.
CONSULTING ENGINEERS AND PLANNERS
3841 Fairview Industrial Dr. S.E. Suite 100, Salem, OR 97302
Phone: (503) 585-2474 Fax: (503) 585-3986
E-mail: westech@westech-eng.com

REVIEW
PROFESSIONAL
ENGINEER
WILLIAM J. STEIN
NOV 12, 2022
REVISION: 6/30/2022

VERIFY SCALE BAR IS ONE INCH ON THIS SHEET, ADJUST SCALE ACCORDINGLY IF NOT ONE INCH ON THIS SHEET, ADJUST SCALE ACCORDINGLY	DSN. JW DRN. RS CKD. JW	NO. 1	DATE 04/2022	DESCRIPTION REVISIONS	BY
--	-------------------------------	-------	-----------------	--------------------------	----