
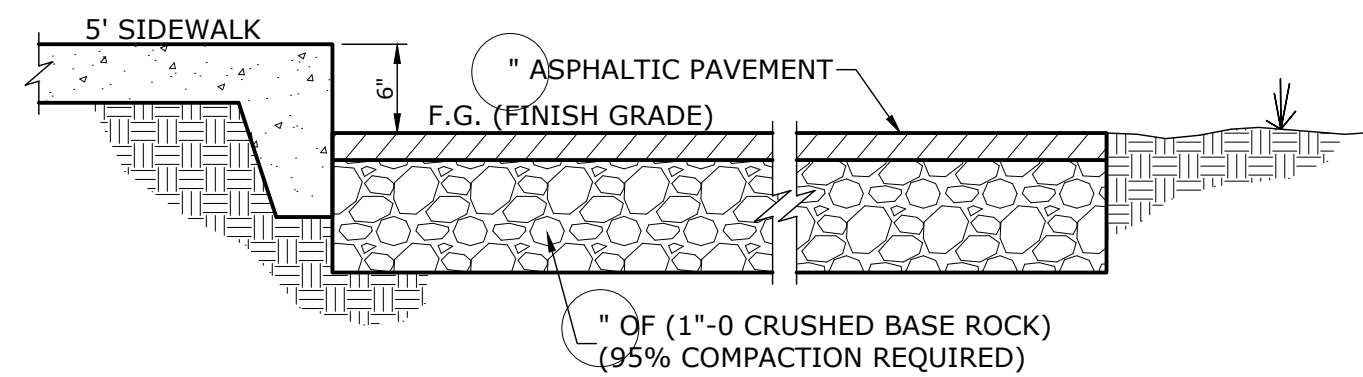
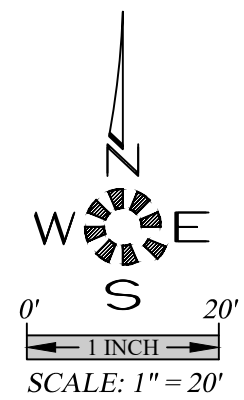


J:\7025\7025-16-Edmnd.Dwg 2/27/2021 11:56:19 AM C:\

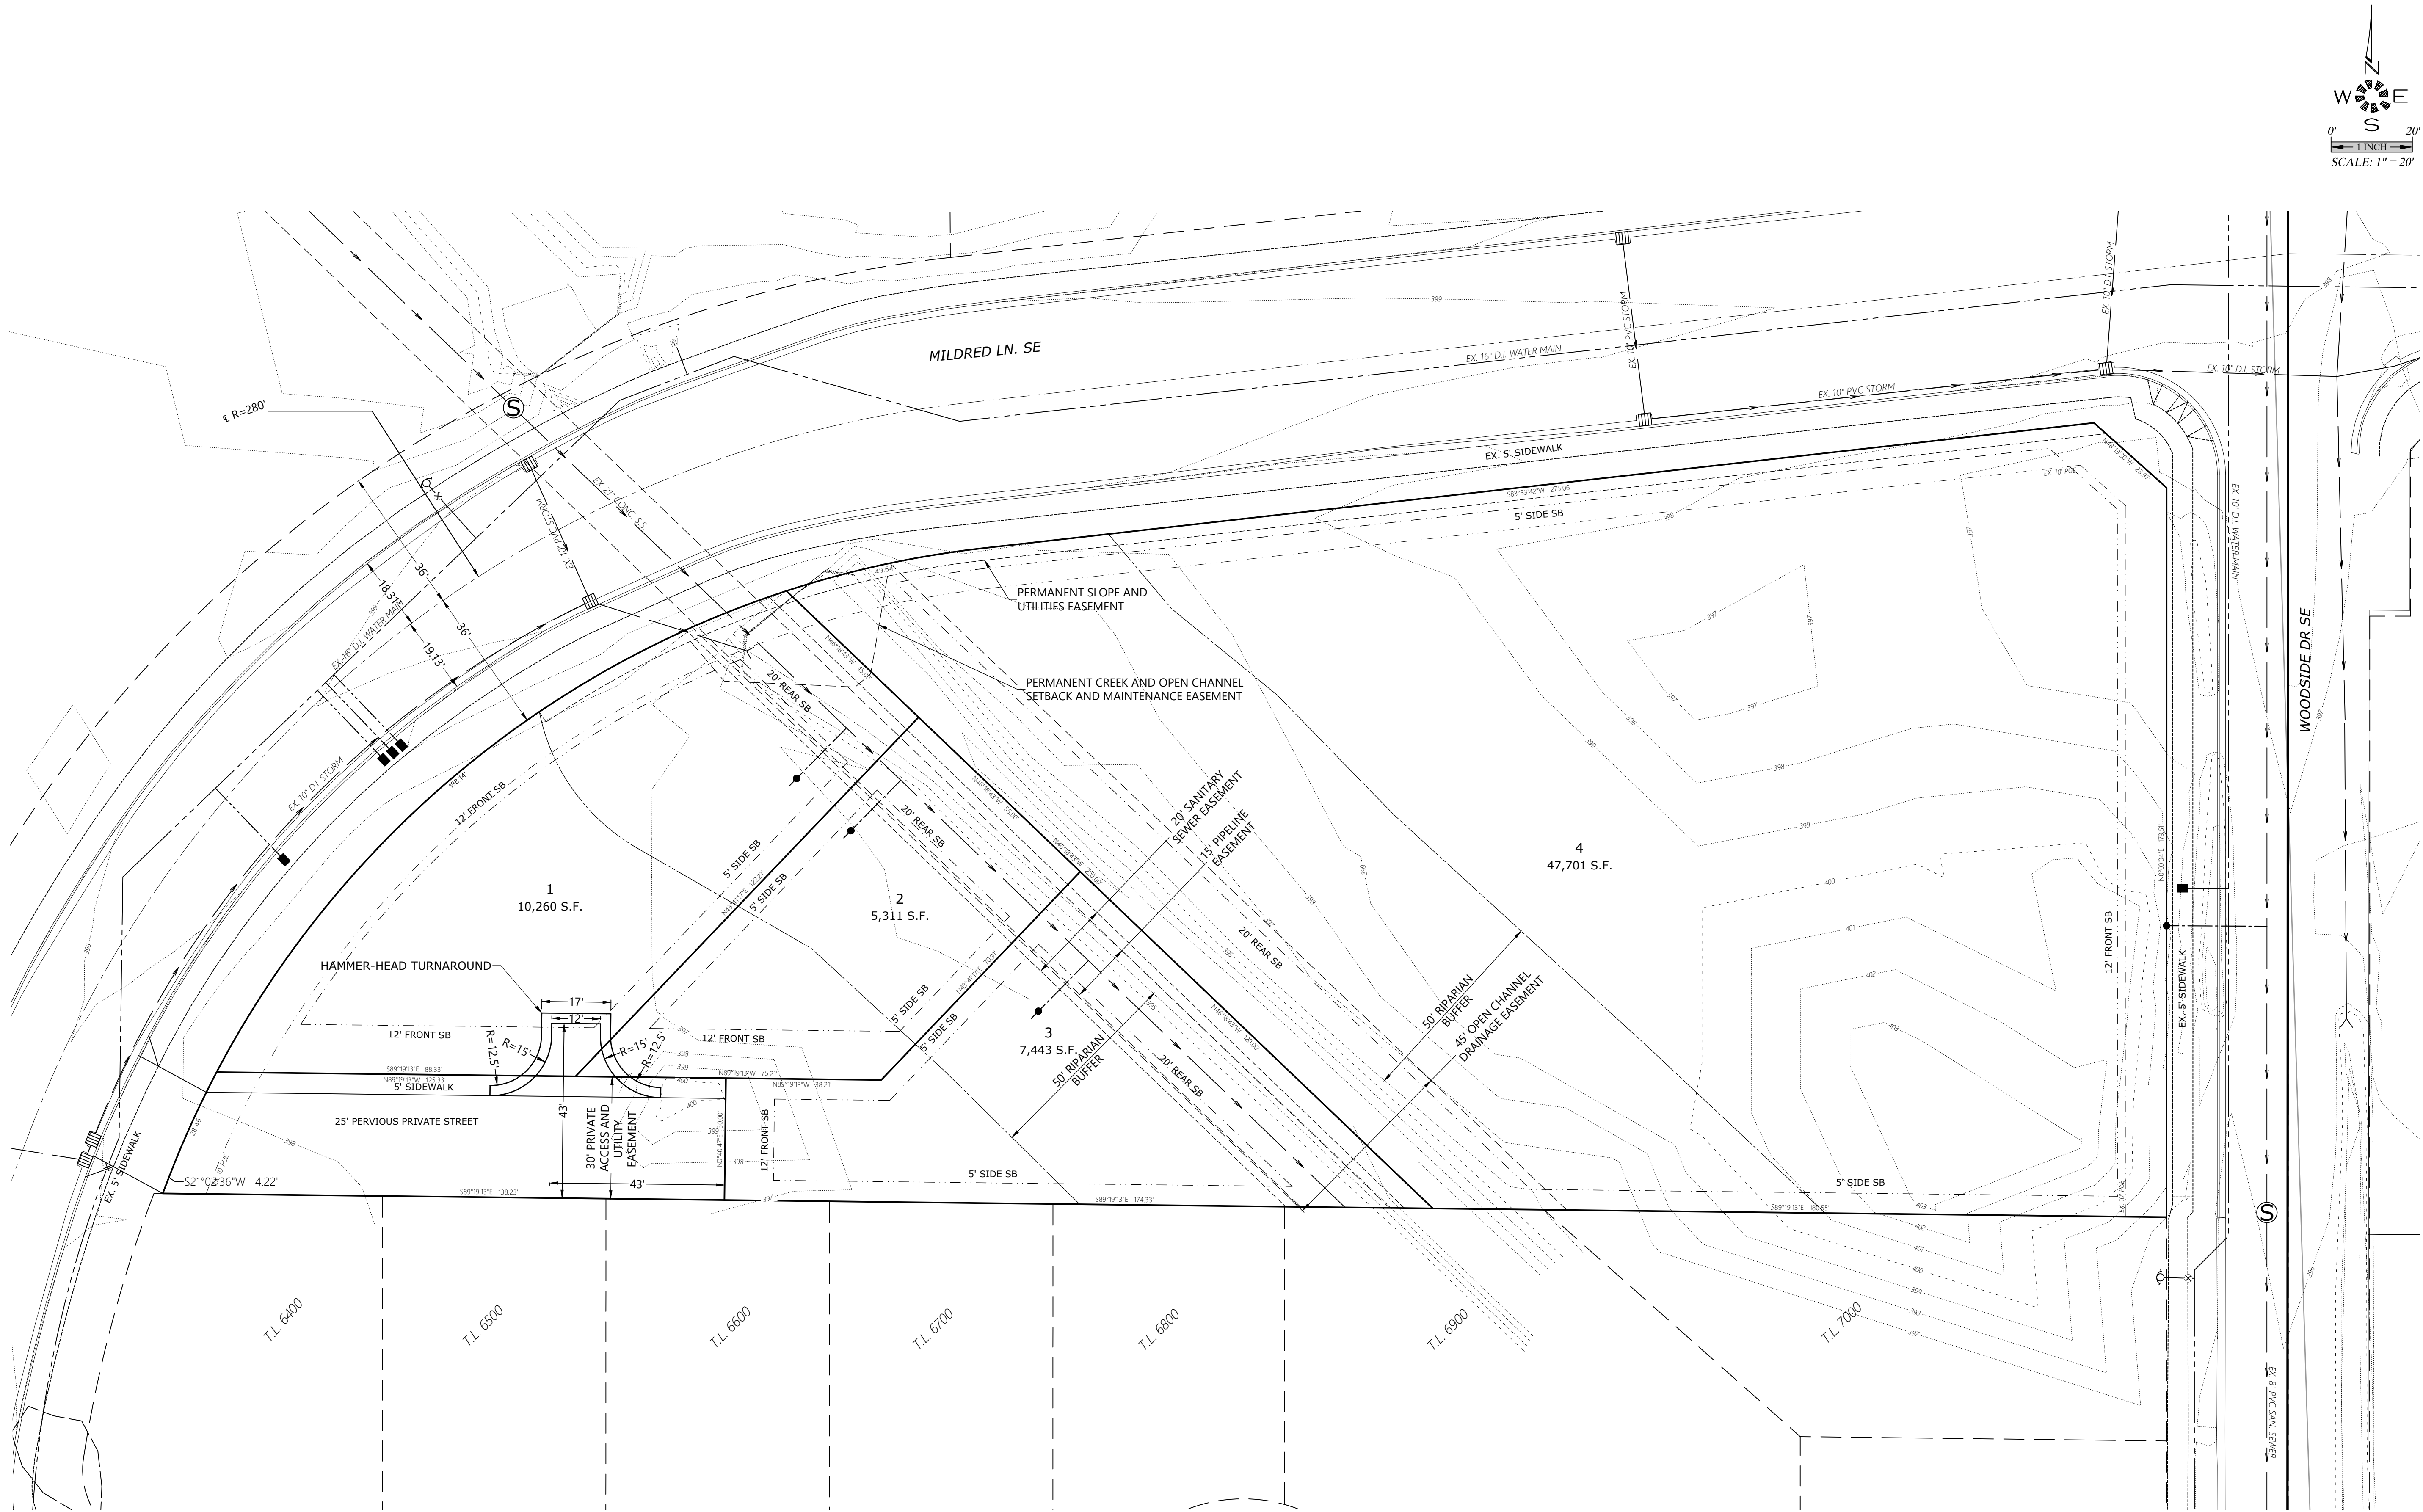

TENTATIVE SUBDIVISION PLAN
DETAIL PLAN

J & J ESTATES

NO CHANGES, MODIFICATIONS
OR REPRODUCTIONS TO BE
MADE TO THESE DRAWINGS
WITHOUT THE WRITTEN
AUTHORIZATION FROM THE
DESIGN ENGINEER.
DIMENSIONS & NOTES TAKE
PRECEDENCE OVER
GRAPHICAL REPRESENTATION.

Design: M.D.G.
Drawn: T.N.S.
Checked: J.J.G.
Date: MAY 2021
Scale: AS SHOWN



EXPIRES: 06-30-2021

JOB # 7025