



J:\7025\7025-16-01-01.dwg, 3, 6/21/2021 11:56:29 AM, C:\

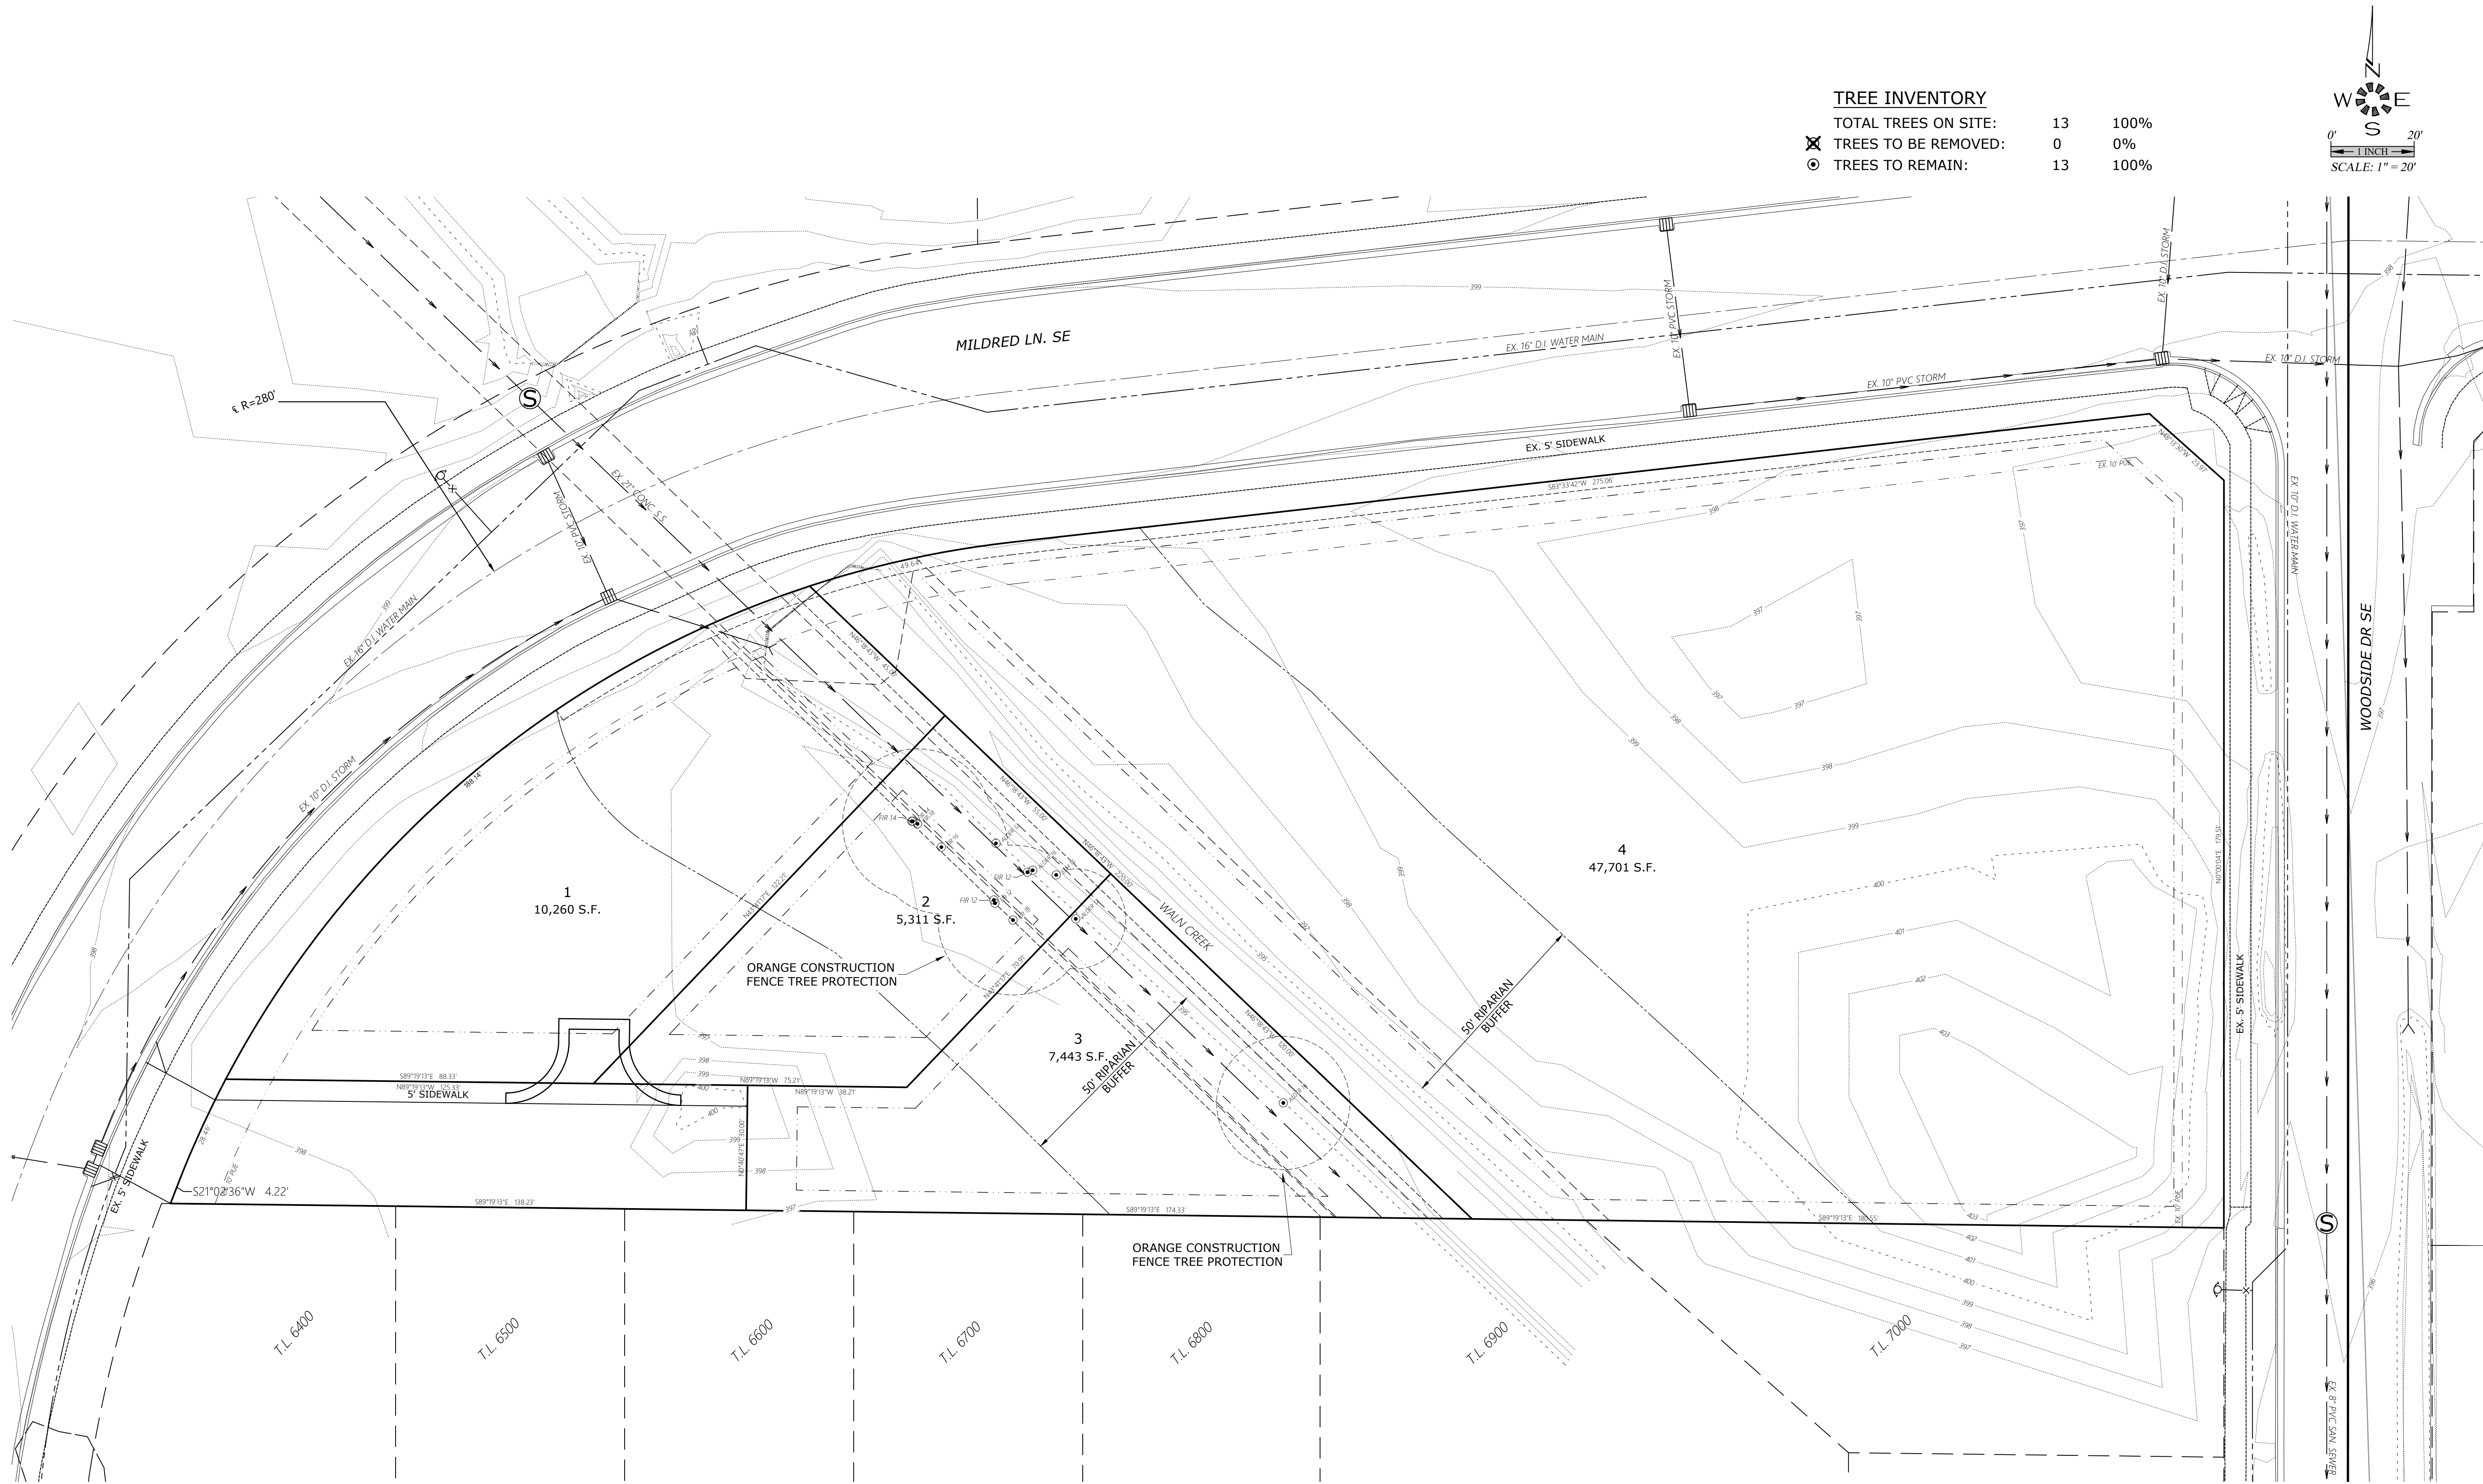

TREE INVENTORY

TOTAL TREES ON SITE:	13	100%
TREES TO BE REMOVED:	0	0%
TREES TO REMAIN:	13	100%

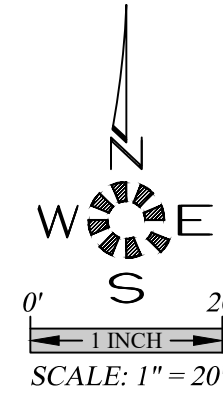


TENTATIVE SUBDIVISION PLAN
TREE CONSERVATION

J & J ESTATES

NO CHANGES, MODIFICATIONS
OR REPRODUCTIONS TO BE
MADE TO THESE DRAWINGS
WITHOUT WRITTEN
AUTHORIZATION FROM THE
DESIGN ENGINEER.
DIMENSIONS & NOTES TAKE
PRECEDENCE OVER
GRAPHICAL REPRESENTATION.

7/25/21 3
Design: M.D.G.
Drawn: T.N.S.
Checked: J.J.G.
Date: MAY 2021
Scale: AS SHOWN

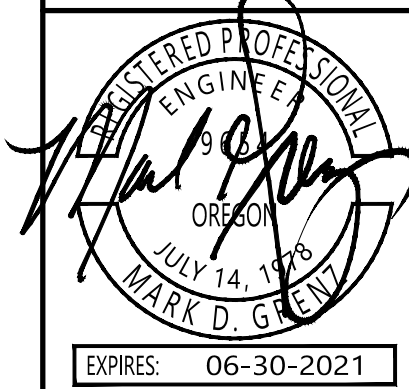

EXPIRES: 06-30-2021

JOB # 7025