
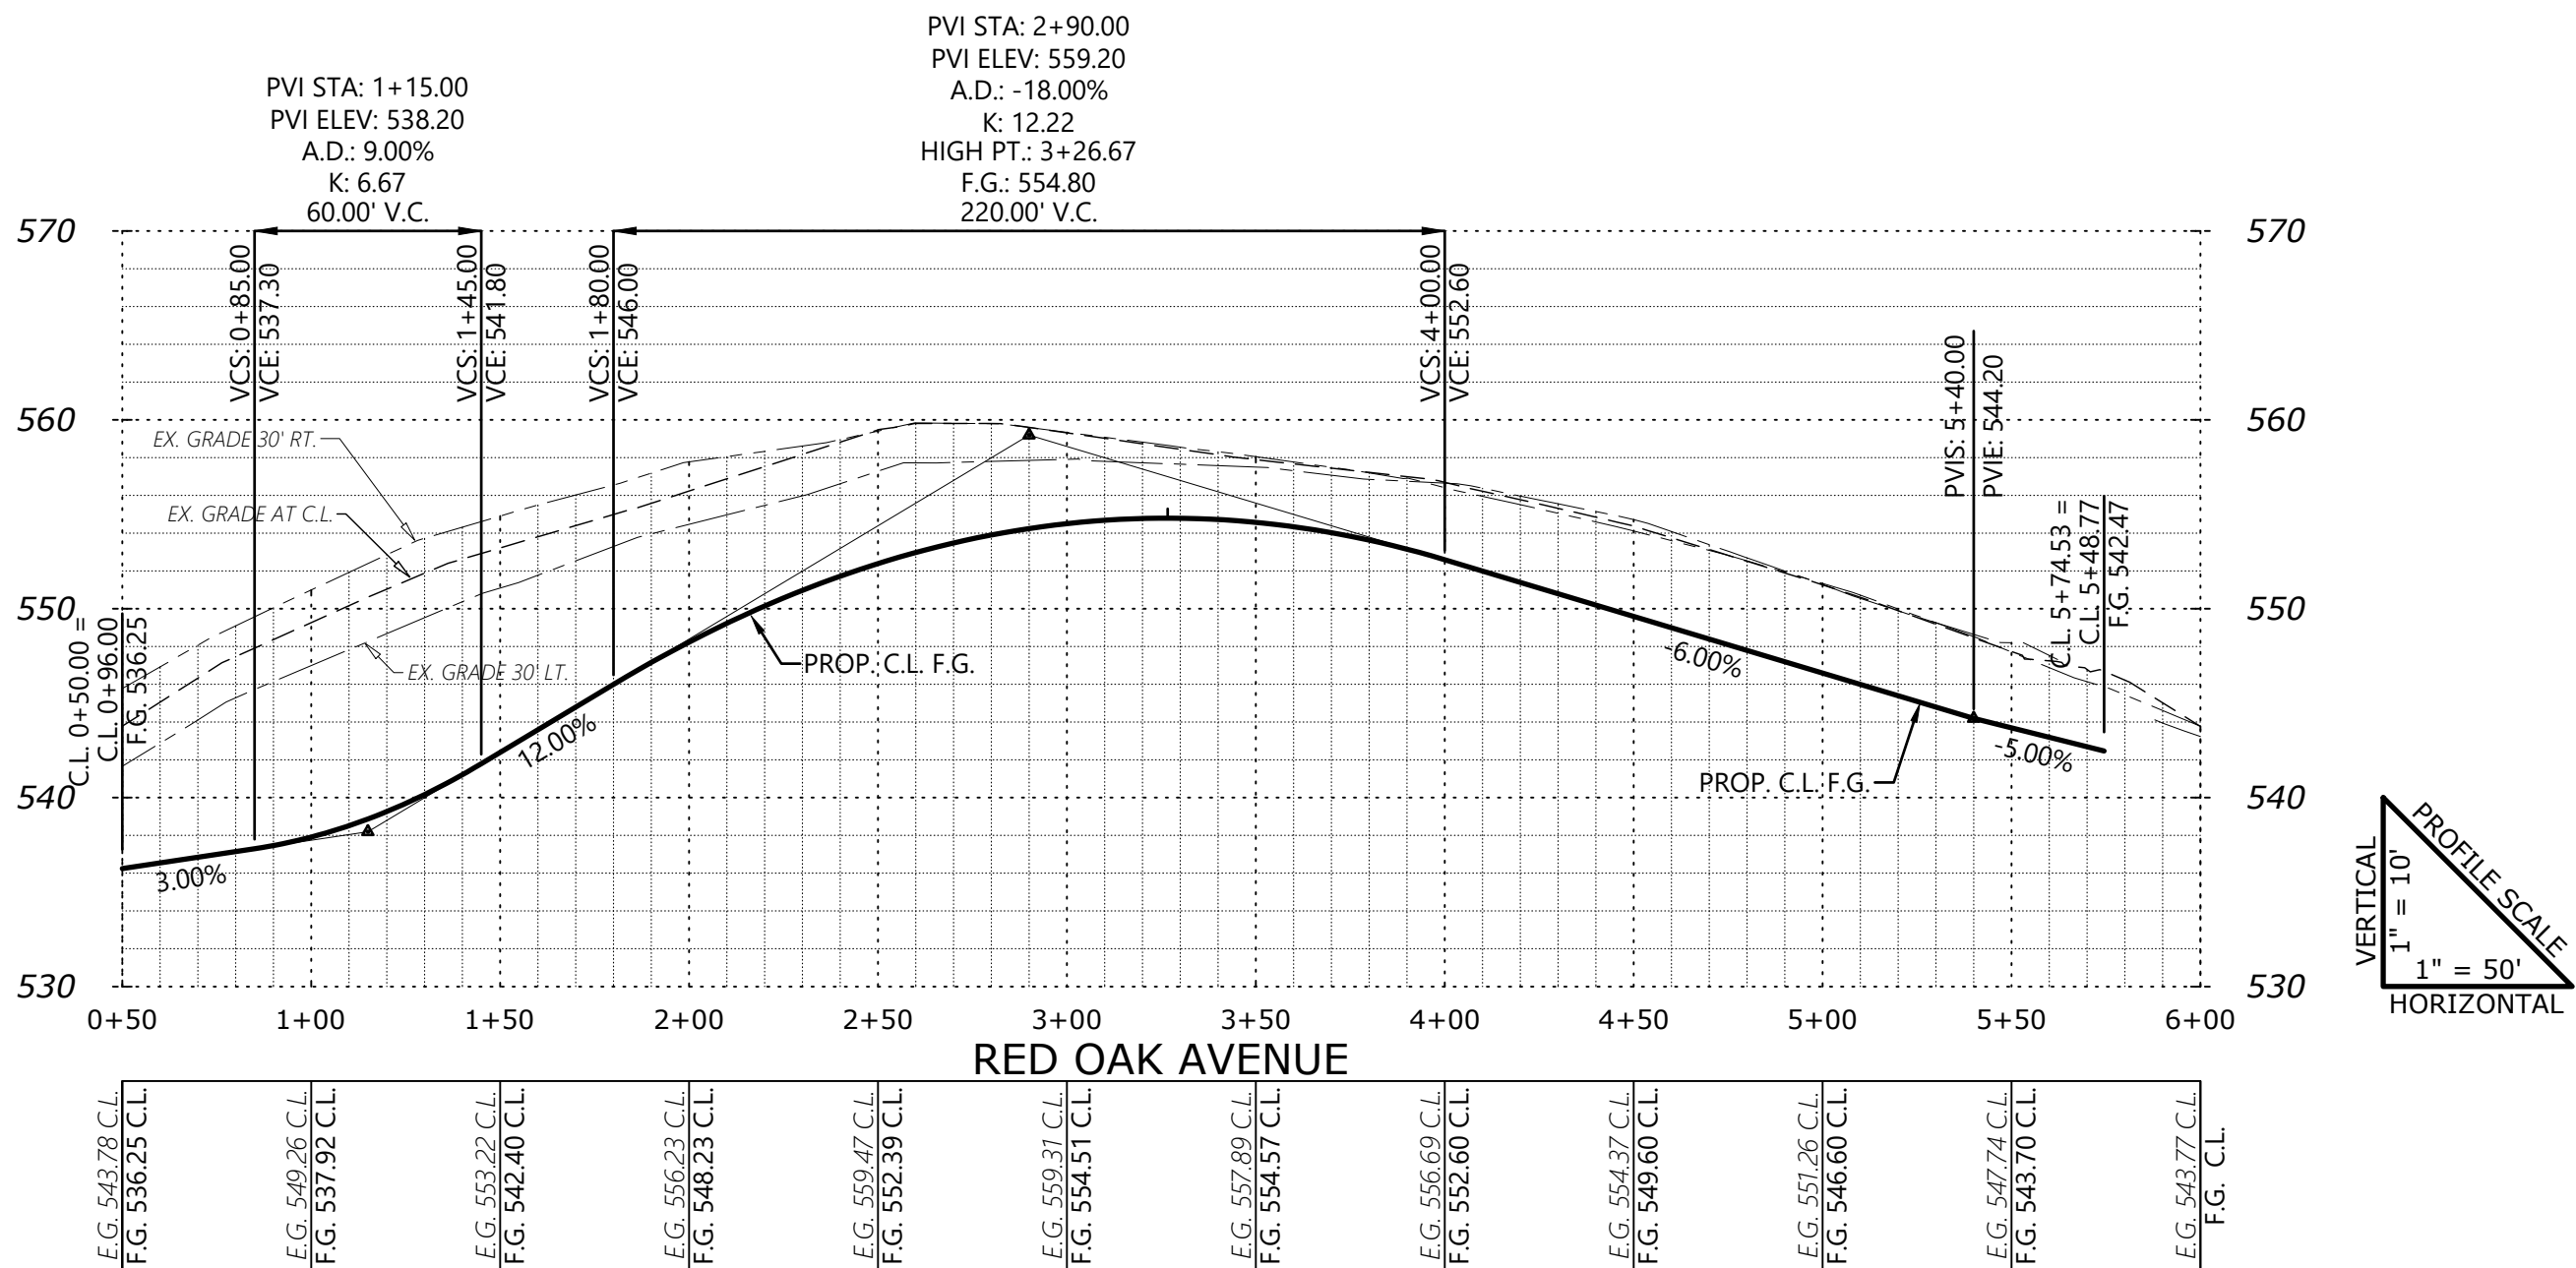


\\7147154-lon\cadd\7150\Draw\207154p.dwg P5 ST 8/29/2022 8:48:40 AM J.Hellingworth

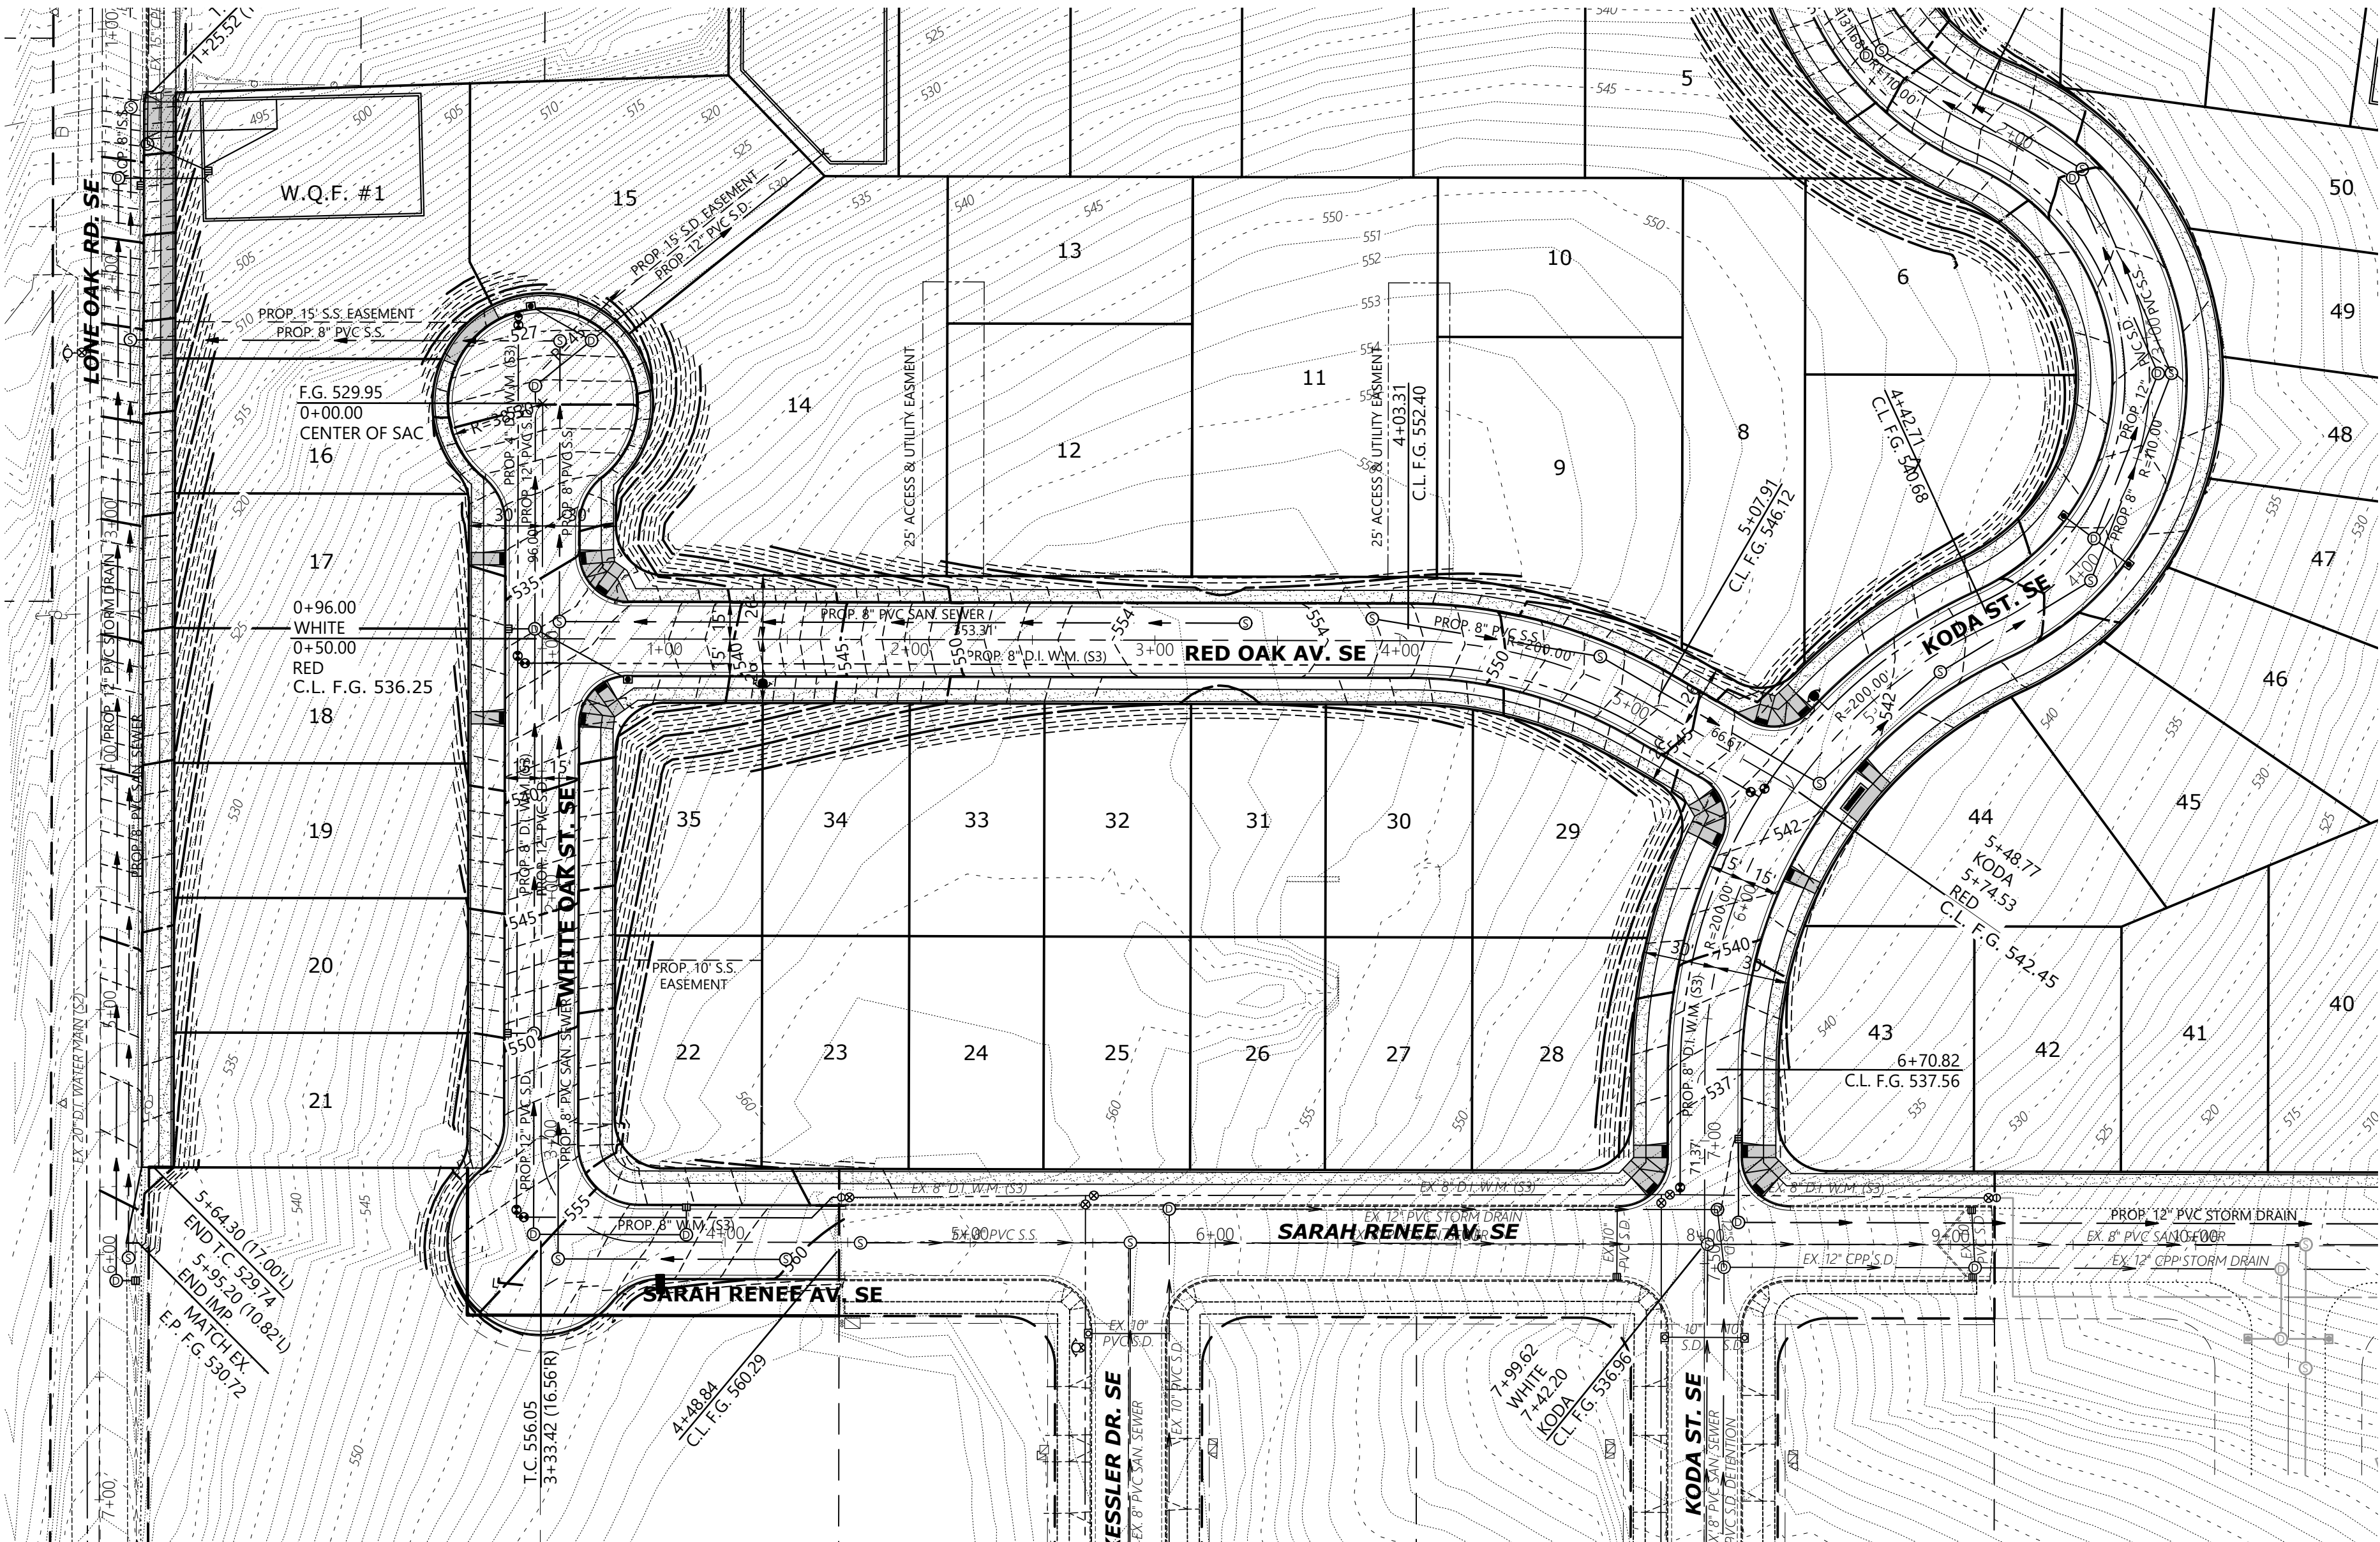


STREET PLAN

OAK GROVE

NO CHANGES, MODIFICATIONS  
OR REPRODUCTIONS TO BE  
MADE TO THESE DRAWINGS  
WITHOUT WRITTEN  
AUTHORIZATION FROM THE  
DESIGN ENGINEER.  
DIMENSIONS & NOTES TAKE  
PRECEDENCE OVER  
GRAPHICAL REPRESENTATION.

Design: M.D.G.  
Drawn: D.G.G.  
Checked: J.J.G.  
Date: JUNE 2021  
Scale: AS SHOWN  
As-Built: ----

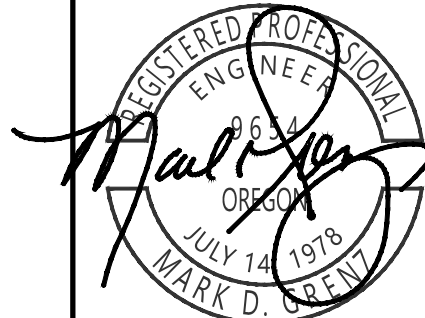

EXPIRES 06-30-2021

JOB # 7154