



\\N7\7154-1\en\dwg\7150.dwg 2/27/14 4:04 PM JHellingworth

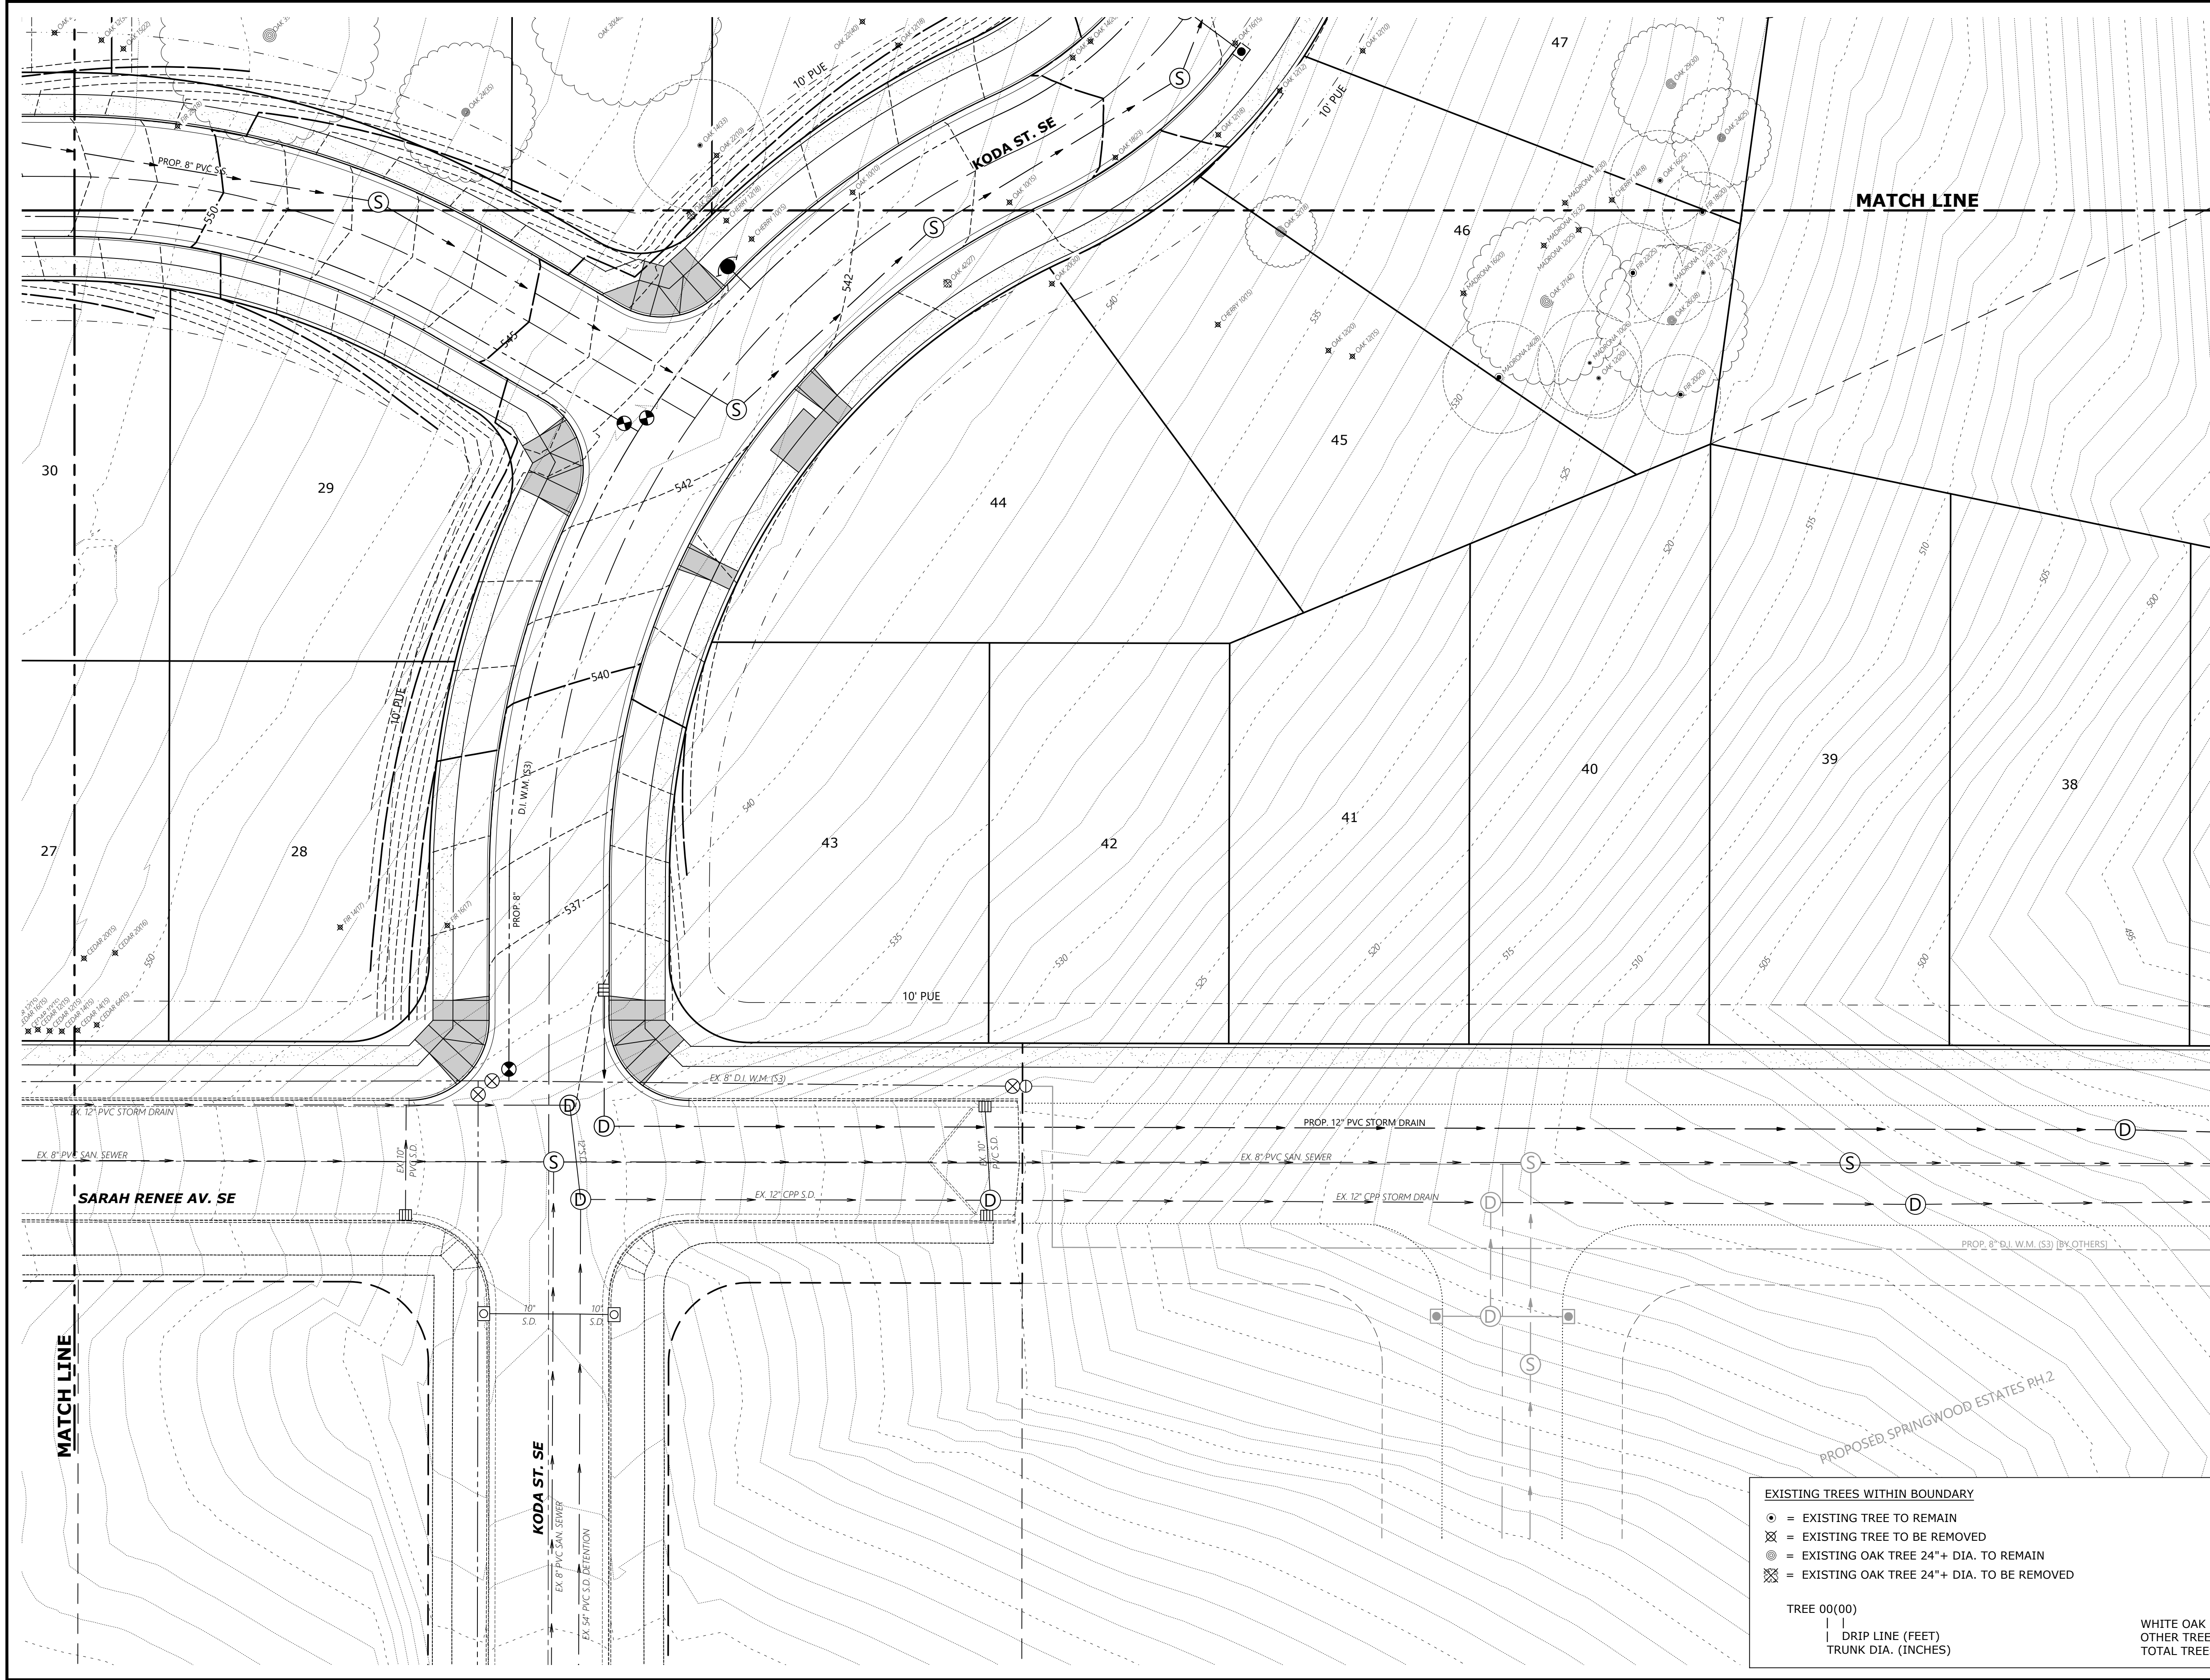

NO EXISTING TREES EAST OF HERE

EXISTING TREES WITHIN BOUNDARY			
⊙	= EXISTING TREE TO REMAIN		
⊗	= EXISTING TREE TO BE REMOVED		
⊙	= EXISTING OAK TREE 24"+ DIA. TO REMAIN		
⊗	= EXISTING OAK TREE 24"+ DIA. TO BE REMOVED		
TREE 00(00)			
DRIP LINE (FEET)			
TRUNK DIA. (INCHES)			
WHITE OAK 24"≥		REMAIN	REMOVE
OTHER TREES		21	7
TOTAL TREES		101	324
		425	453

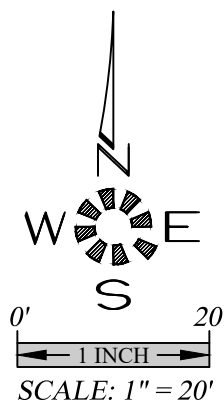

MULTI/TECH

ENGINEERING SERVICES, INC.

1155 13TH ST. S.E. SALEM, OR 97302

PH: (503) 363 - 9227 FAX: (503) 364-1260

www.mtengineering.net office@mtengineering.net


TREE CONSERVATION
S.E. QUADRANT

OAK GROVE

NO CHANGES, MODIFICATIONS
OR REPRODUCTIONS TO BE
MADE TO THESE DRAWINGS
WITHOUT WRITTEN
AUTHORIZATION FROM THE
DESIGN ENGINEER.
DIMENSIONS & NOTES TAKE
PRECEDENCE OVER
GRAPHICAL REPRESENTATION.

7154P P14-TREE

Design:	M.D.G.
Drawn:	D.G.G.
Checked:	J.J.G.
Date:	JUNE 2021
Scale:	AS SHOWN
As-Built:	----

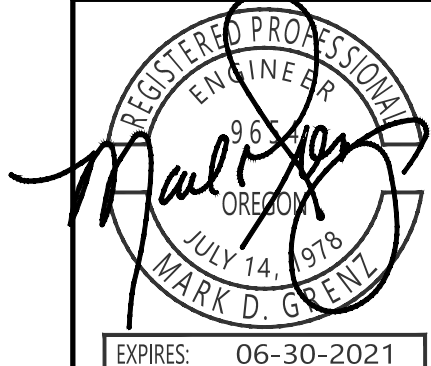

EXPIRES 06-30-2021

JOB # 7154

P14