
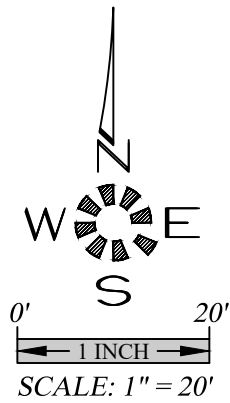


\\71747154-1\en\dwg\7154\dwg\7154.dwg 6/20/2022 8:49:52 AM JHellingworth

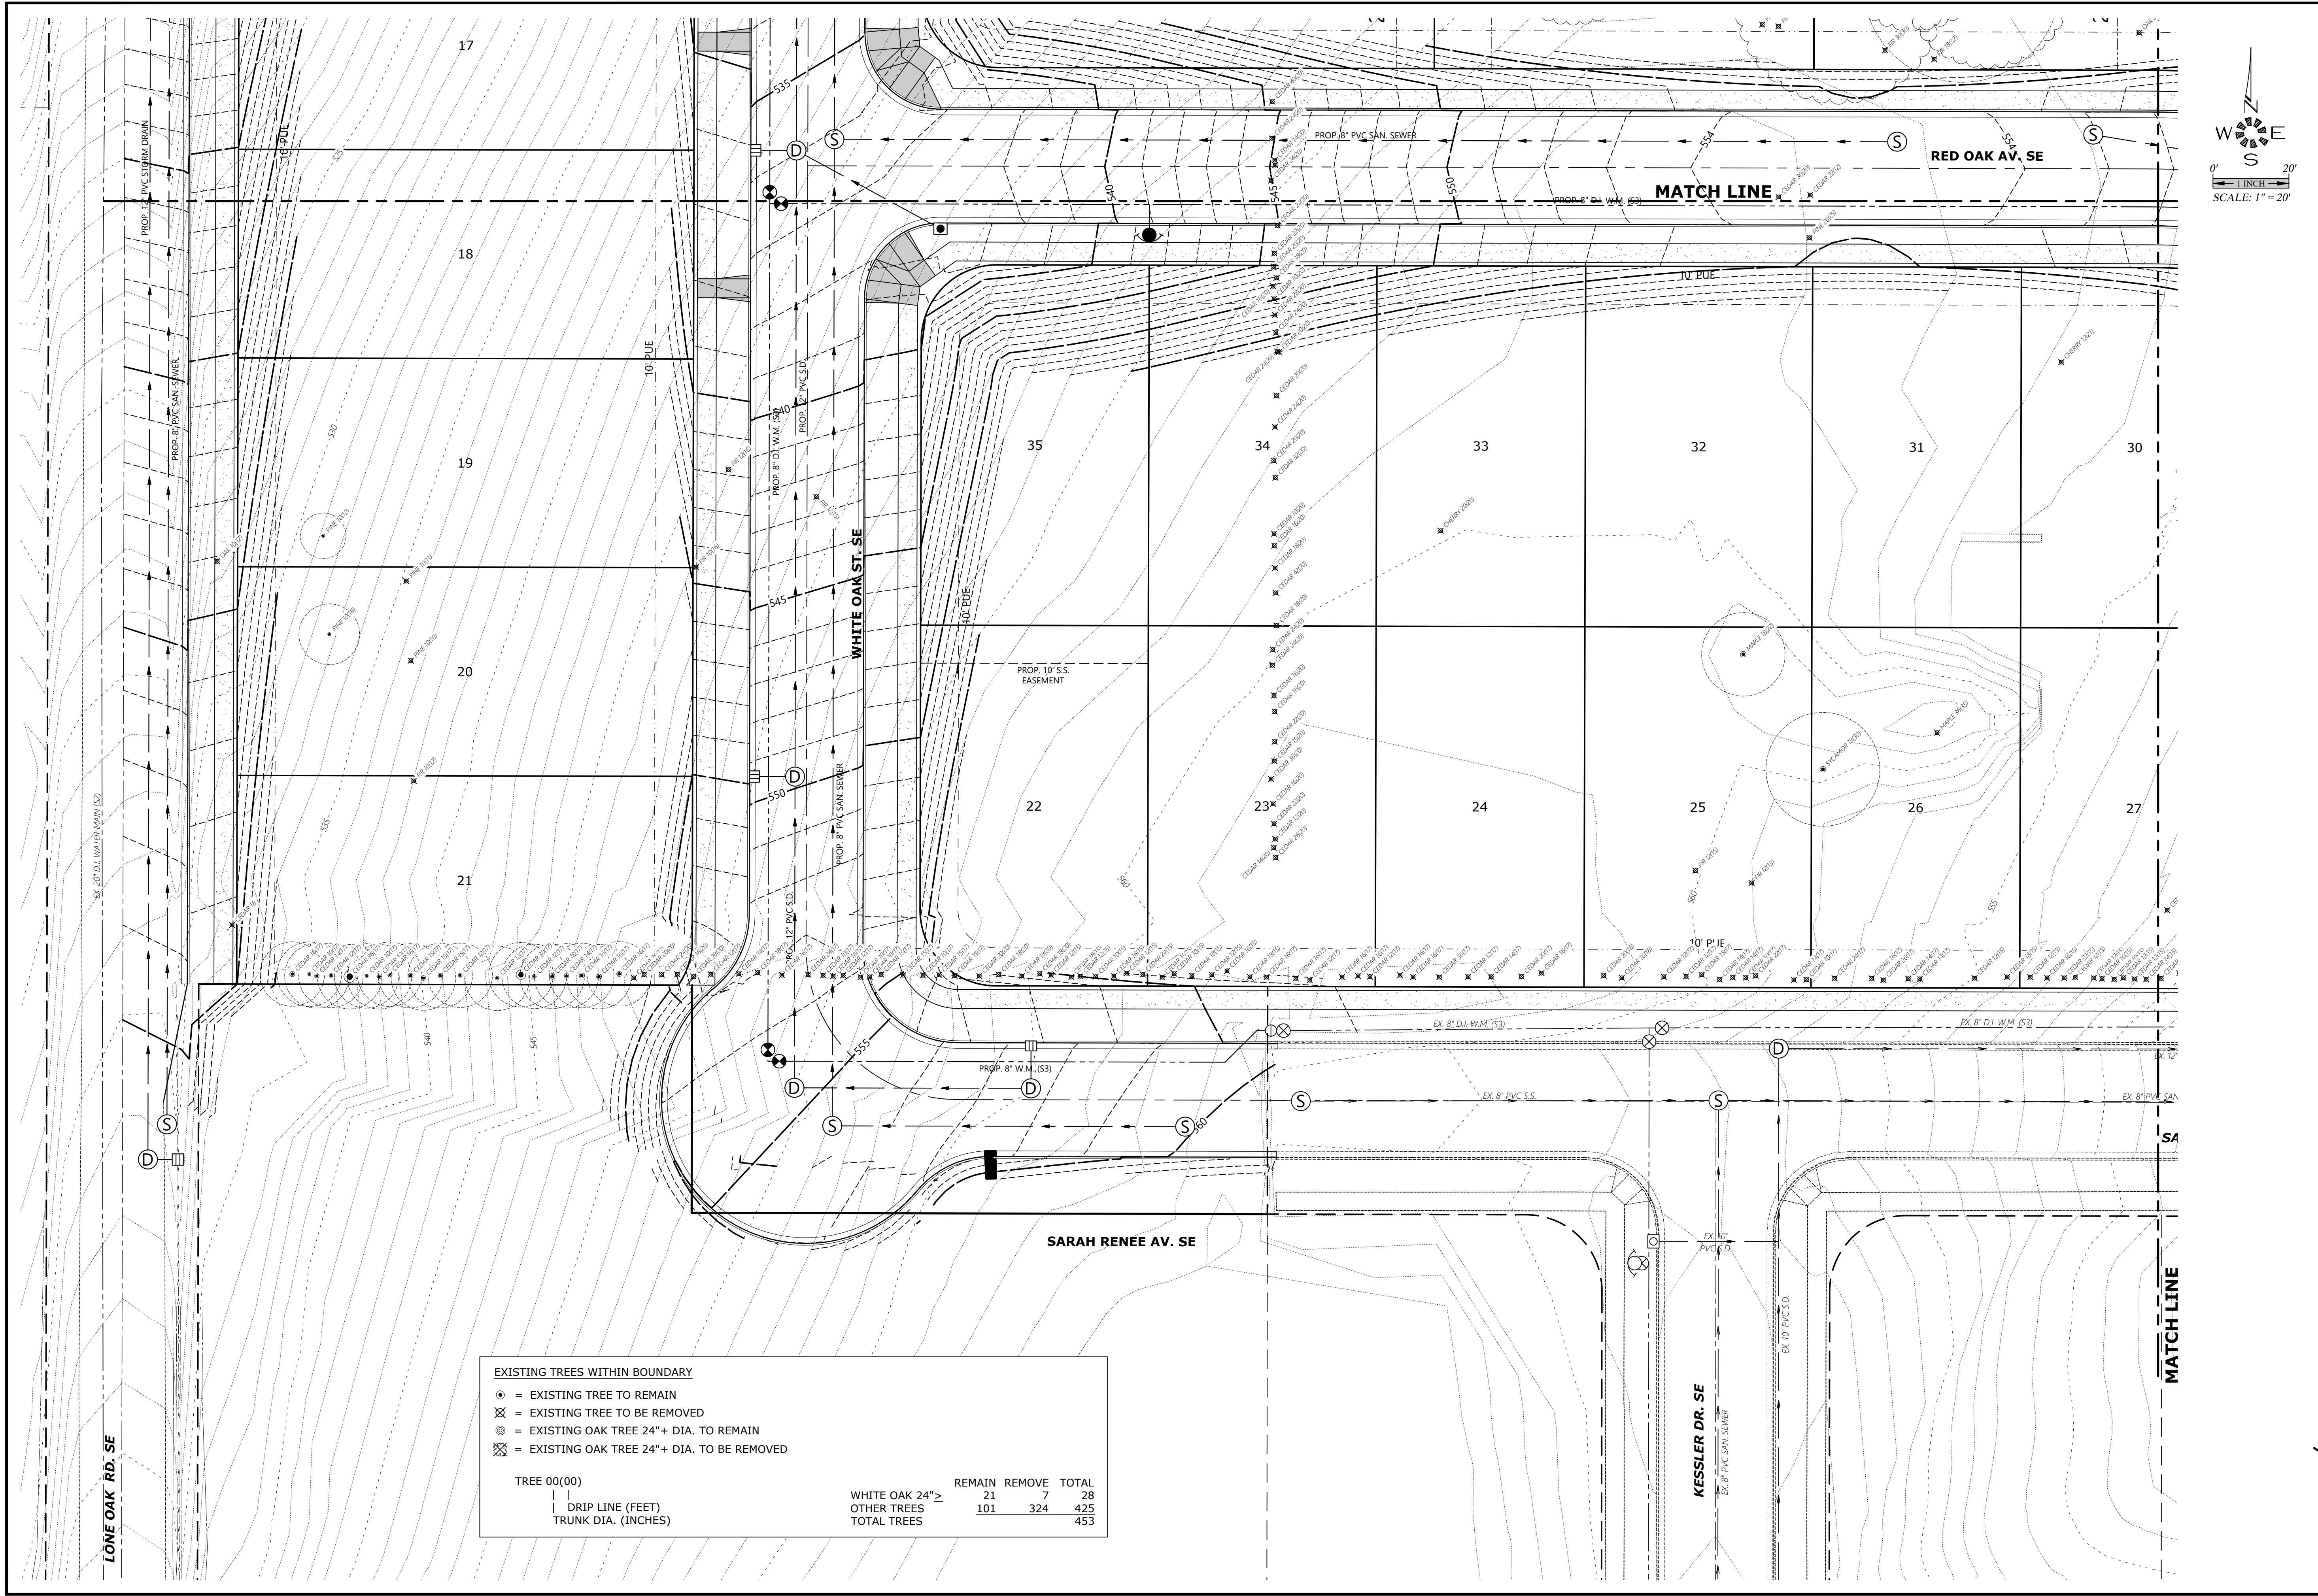

**MULTI/TECH**

ENGINEERING SERVICES, INC.

1155 13TH ST. SE SALEM, OR 97302

PH: (503) 363 - 9227 FAX: (503) 364-1260

www.mtengineering.net office@mtengineering.net

**TREE CONSERVATION**

**S.W. QUADRANT**

**OAK GROVE**

NO CHANGES, MODIFICATIONS  
OR REPRODUCTIONS TO BE  
MADE TO THESE DRAWINGS  
WITHOUT WRITTEN  
AUTHORIZATION FROM THE  
DESIGN ENGINEER.

DIMENSIONS & NOTES TAKE  
PRECEDENCE OVER  
GRAPHICAL REPRESENTATION.

7154P P13 TREE

Design: M.D.G.  
Drawn: D.G.G.  
Checked: J.J.G.  
Date: JUNE 2021  
Scale: AS SHOWN  
As-Built: ----

**REGISTERED PROFESSIONAL ENGINEER**

**MARK D. GRAY**

EXPIRES: 06-30-2021

JOB # 7154

**P13**