


\\N7M17541-conc0467301.dwg 02/07/14pwg P2 AC016 0/29/2022 8:48:31 AM, Hellingworth

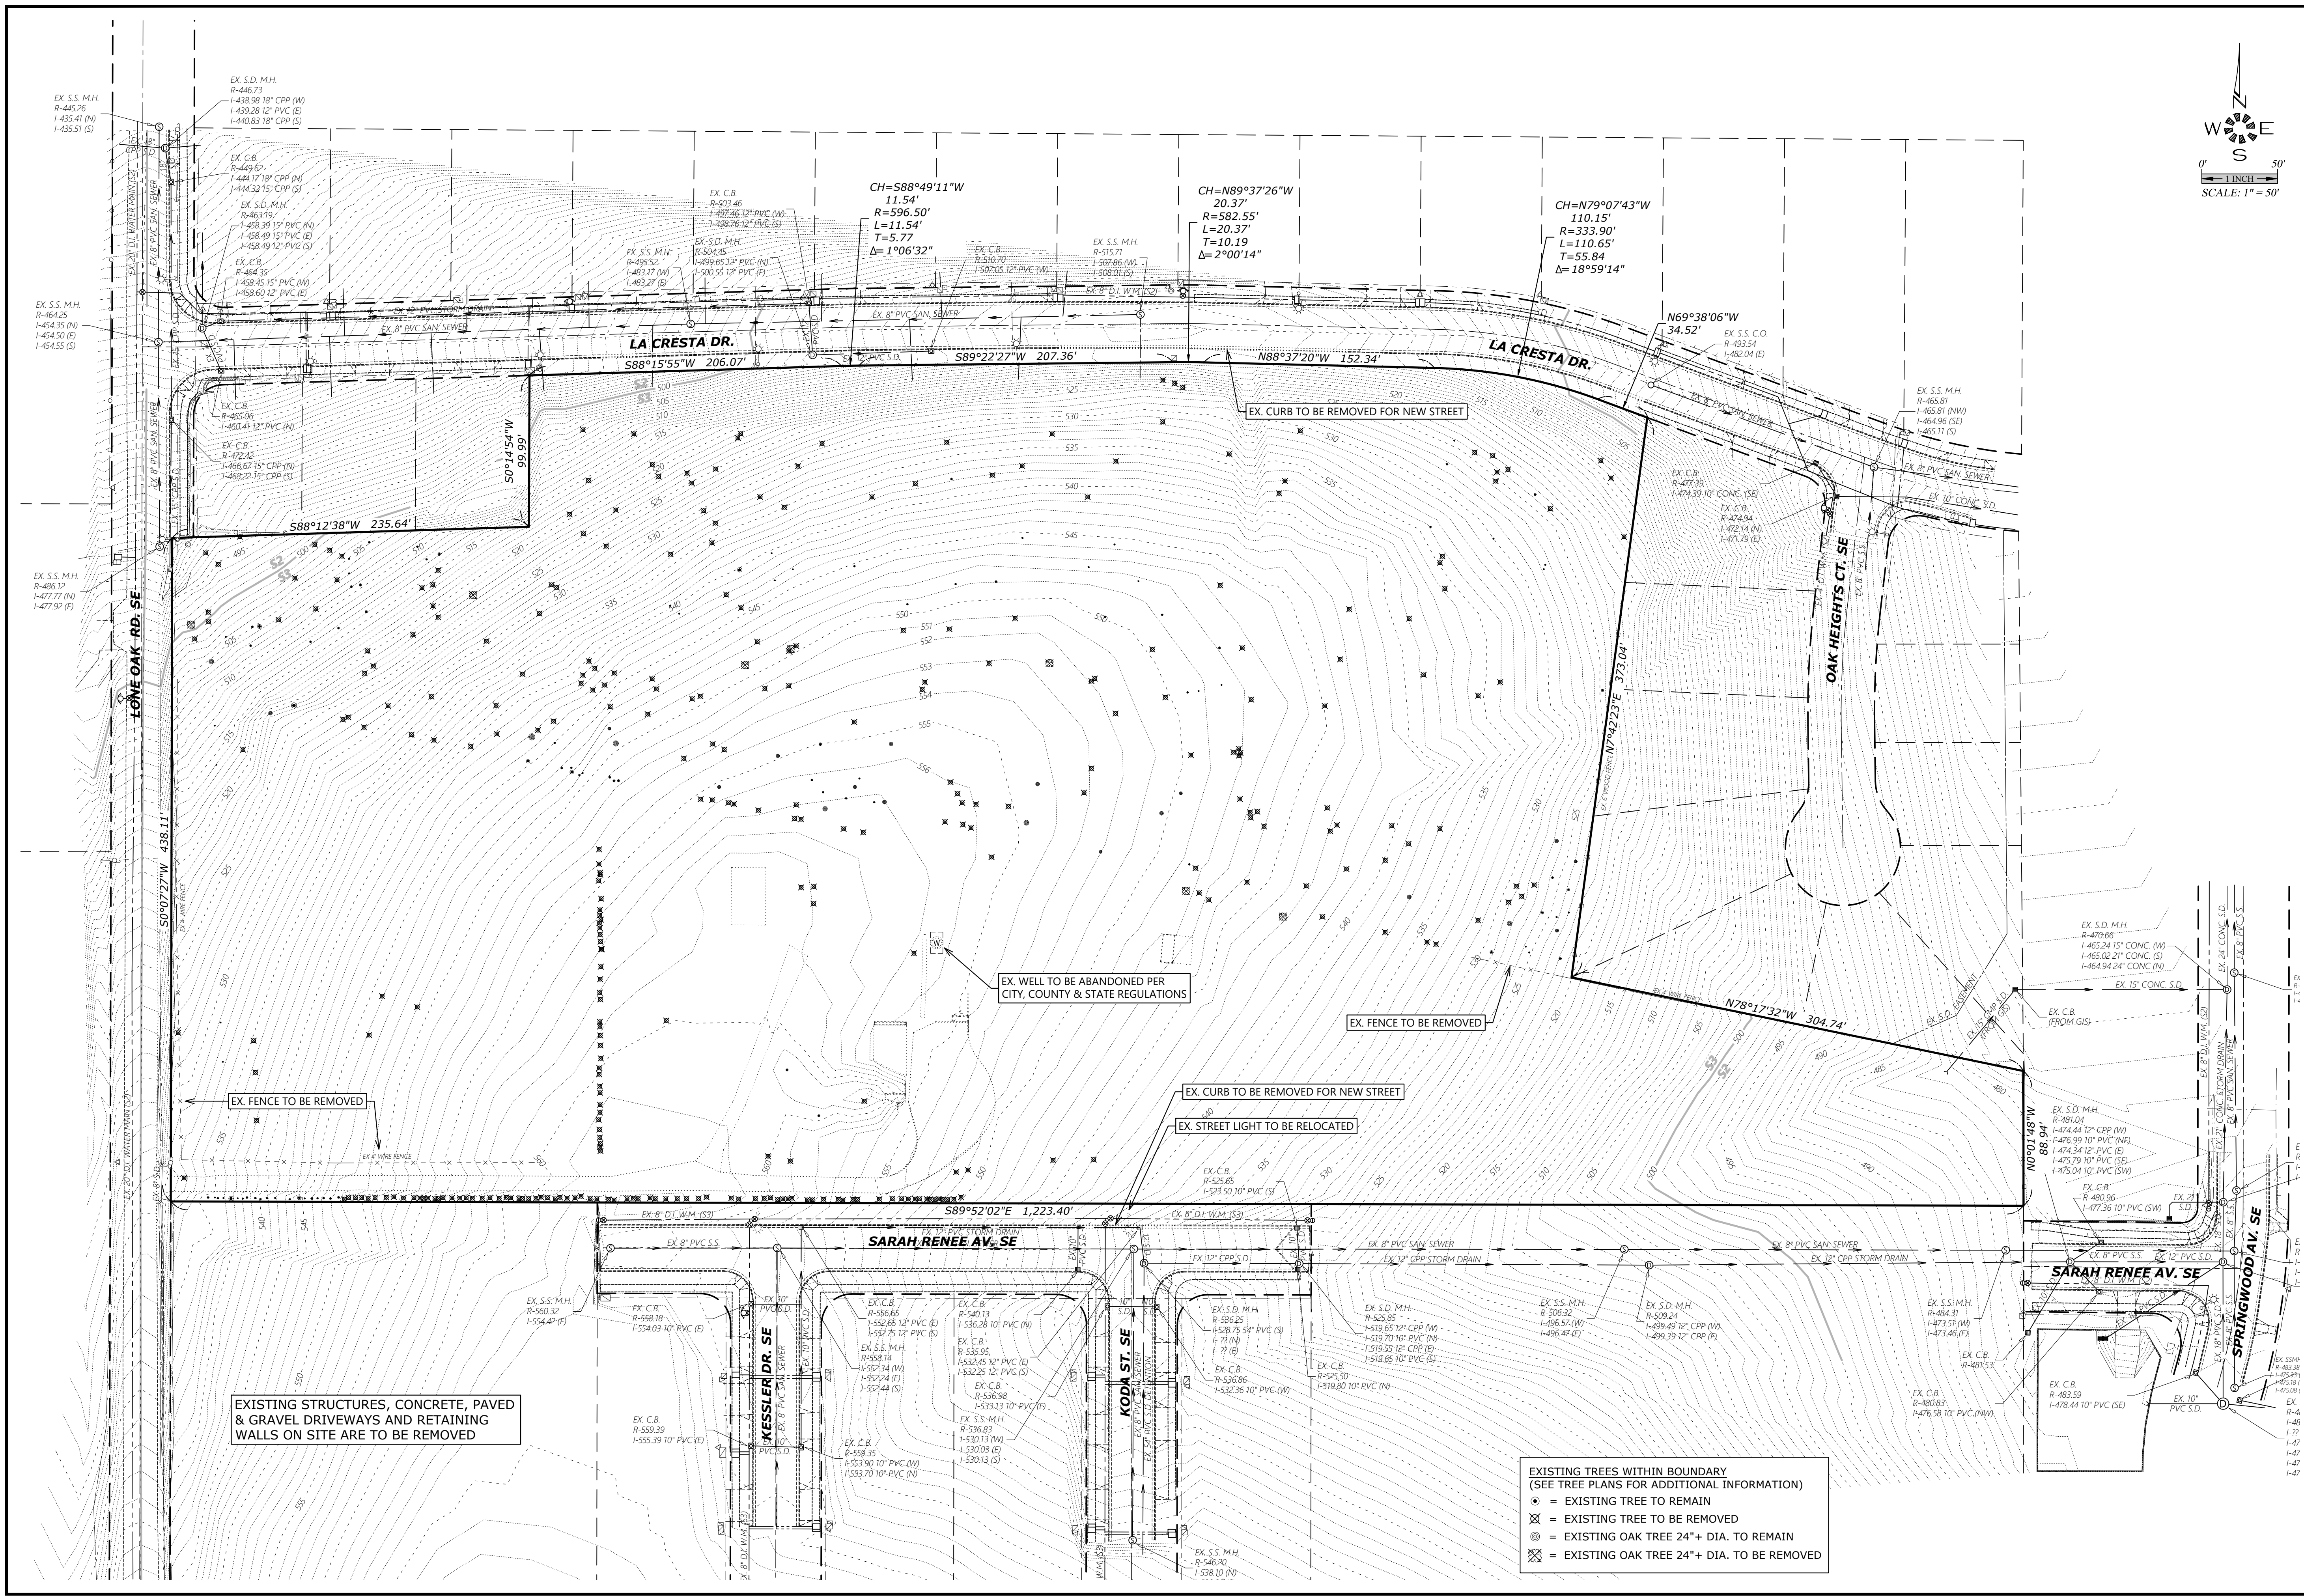

MULTI/TECH

ENGINEERING SERVICES, INC.

1155 13TH ST. SE SALEM, OR 97302
PH: (503) 363 - 9227 FAX: (503) 364-1260
www.mtengineering.net office@mtengineering.net

EXISTING
CONDITIONS
PLAN

OAK GROVE

NO CHANGES, MODIFICATIONS
OR REPRODUCTIONS TO BE
MADE TO THESE DRAWINGS
WITHOUT WRITTEN
AUTHORIZATION FROM THE
DESIGN ENGINEER.
DIMENSIONS & NOTES TAKE
PRECEDENCE OVER
GRAPHICAL REPRESENTATION.

Design: M.D.G.
Drawn: D.G.G.
Checked: J.J.G.
Date: JUNE 2021
Scale: AS SHOWN
As-Built: ----

REGISTERED PROFESSIONAL
ENGINEER
JULY 1978
MARK D. GREGG
EXPIRES 06-30-2021

JOB # 7154

P2