

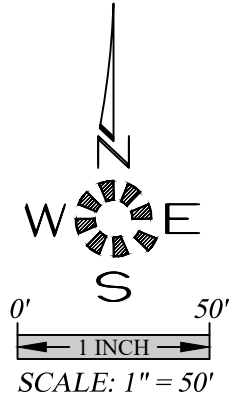


\\7147154-1\encom\7150\Draw\2021\4pawg_P9-SW_8/29/2022_84851 AM_Hollingsworth

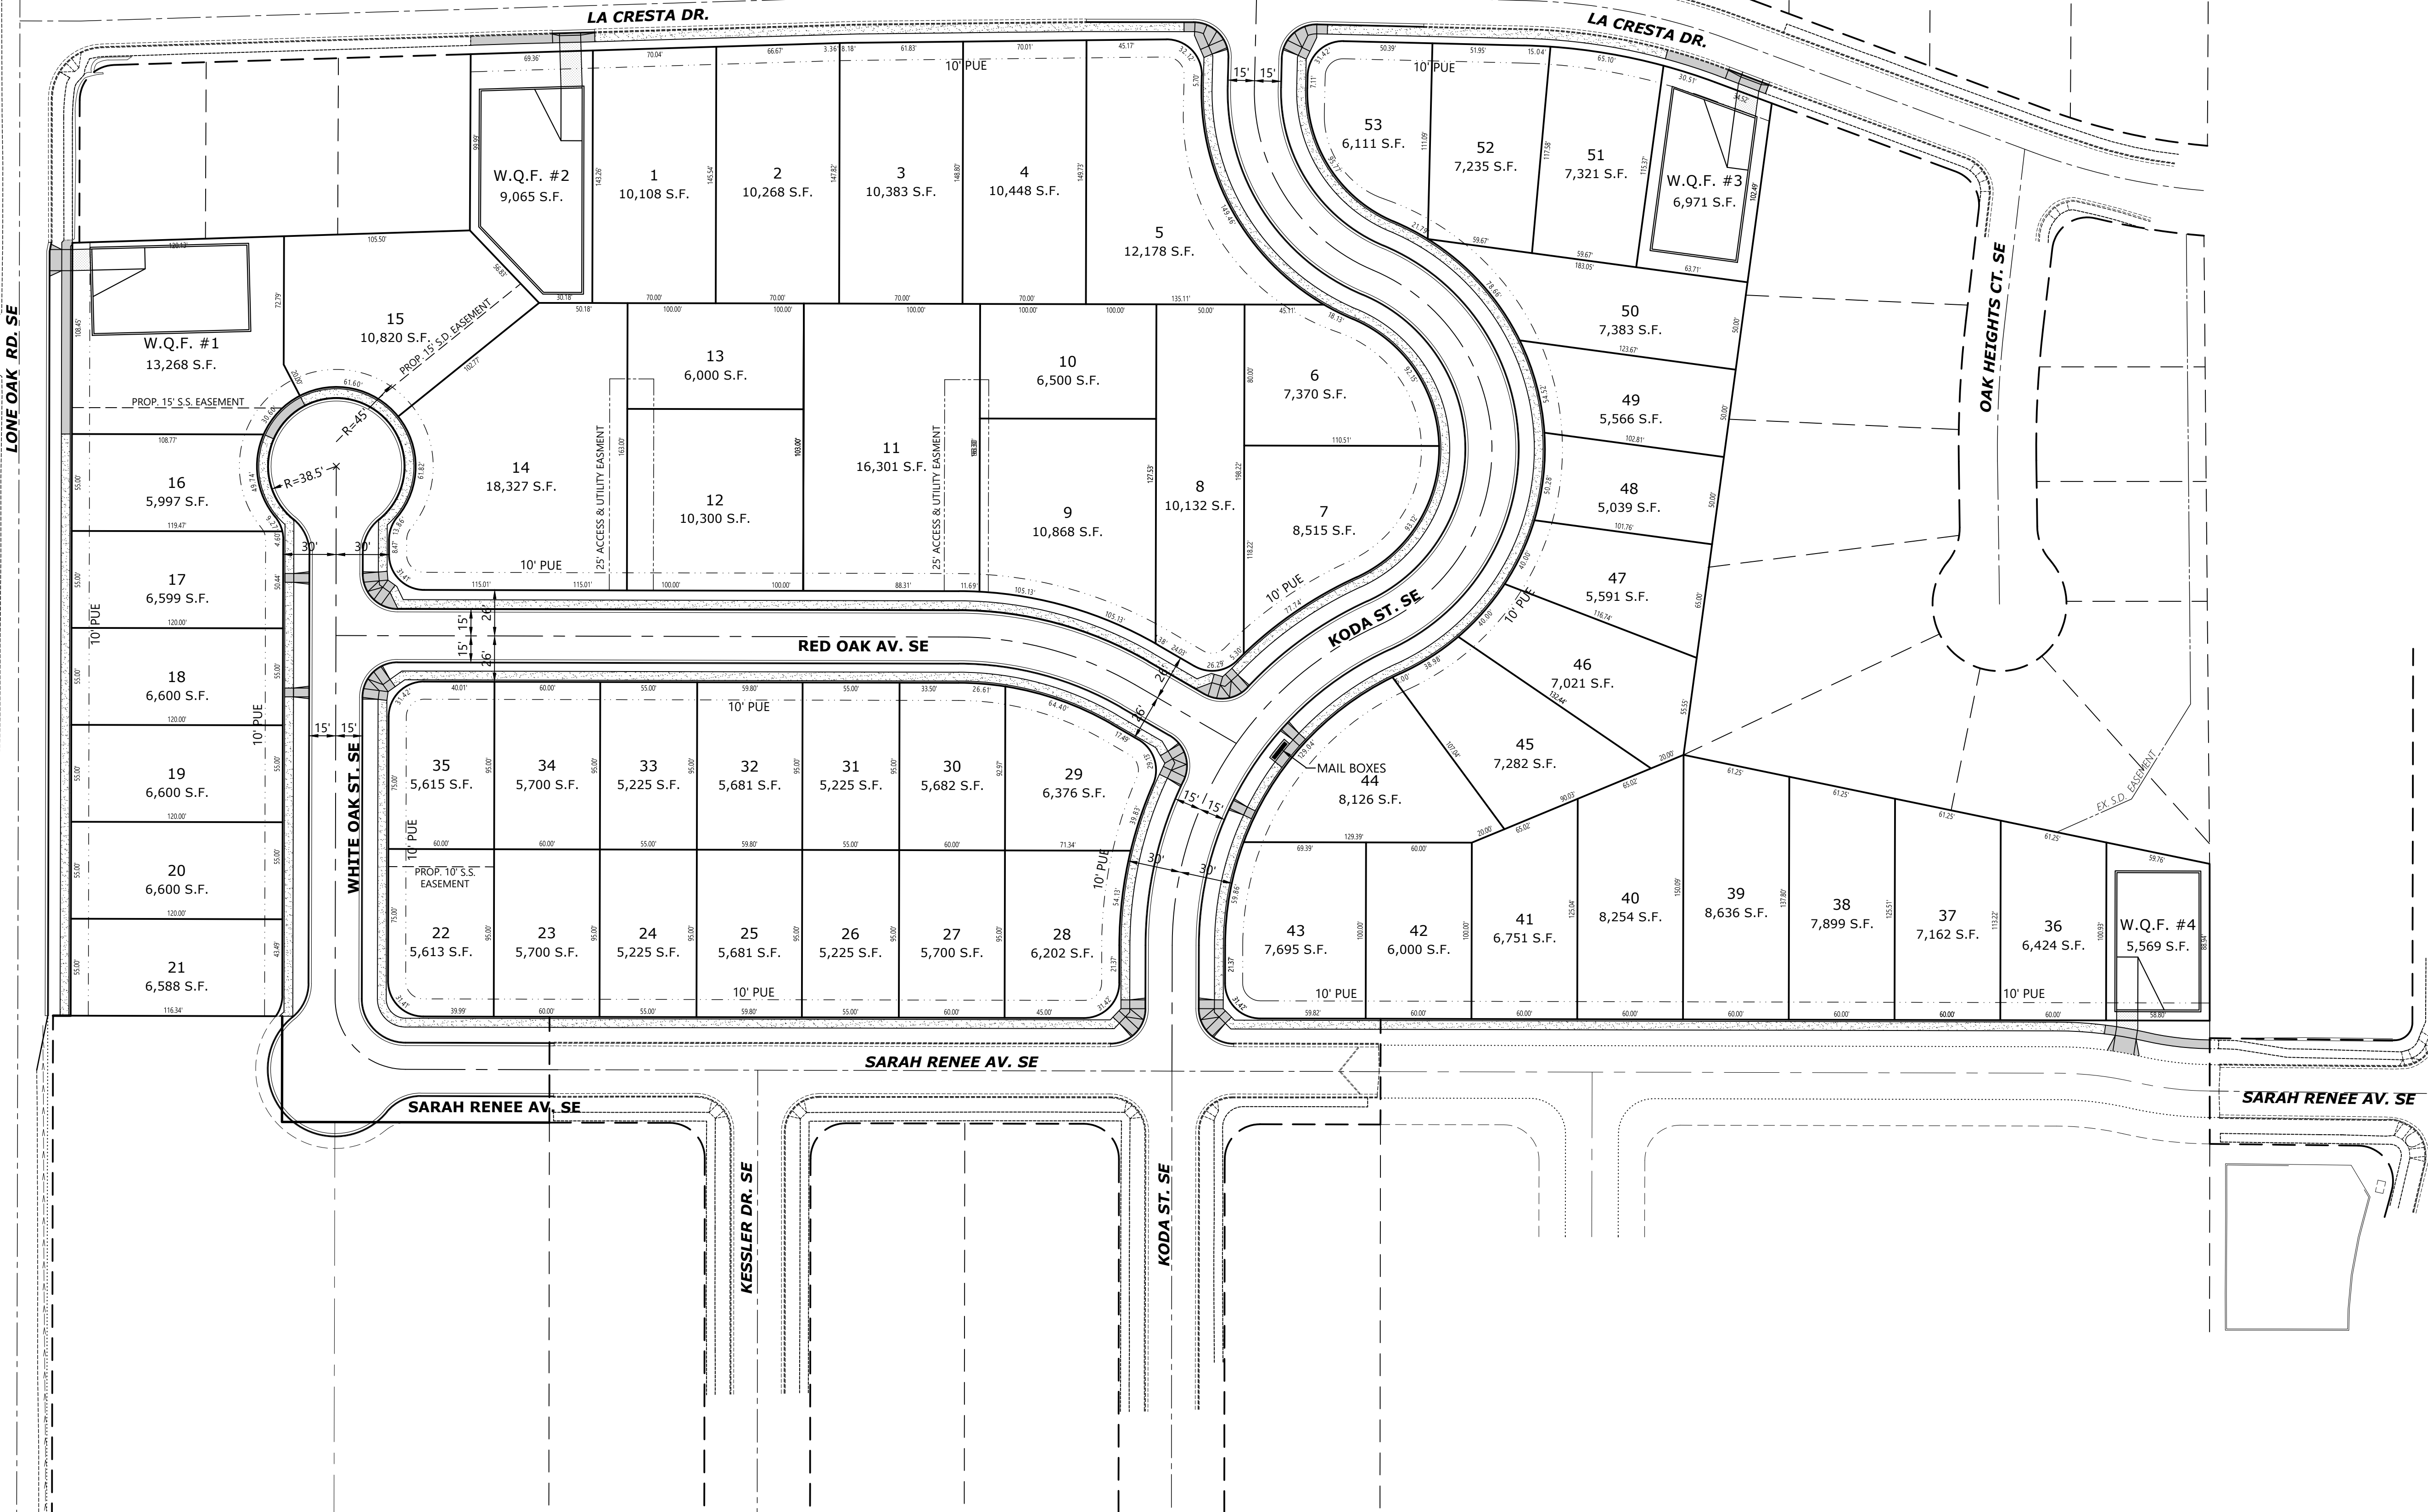

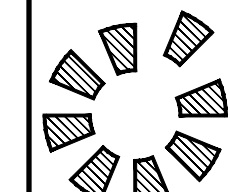

MULTI/TECH

ENGINEERING SERVICES, INC.
11455 13TH ST. SE SALEM, OR 97302
PH: (503) 363 - 9227 FAX: (503) 364-1260
www.mtengineering.net office@mtengineering.net


LOT LAYOUT PLAN

OAK GROVE

NO CHANGES, MODIFICATIONS OR REPRODUCTIONS TO BE MADE TO THESE DRAWINGS WITHOUT WRITTEN AUTHORIZATION FROM THE DESIGN ENGINEER.
DIMENSIONS & NOTES TAKE PRECEDENCE OVER GRAPHICAL REPRESENTATION.

7154p P9-SW

Design:	M.D.G.
Drawn:	D.G.G.
Checked:	J.J.G.
Date:	JUNE 2021
Scale:	AS SHOWN
As-Built:	----

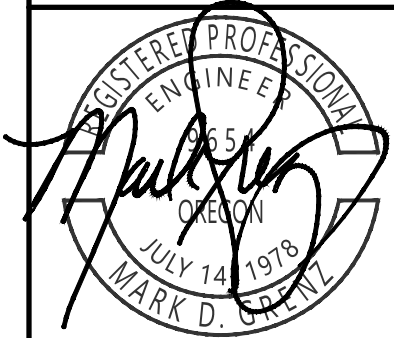

EXPIRES 06-30-2021

JOB # 7154

P9