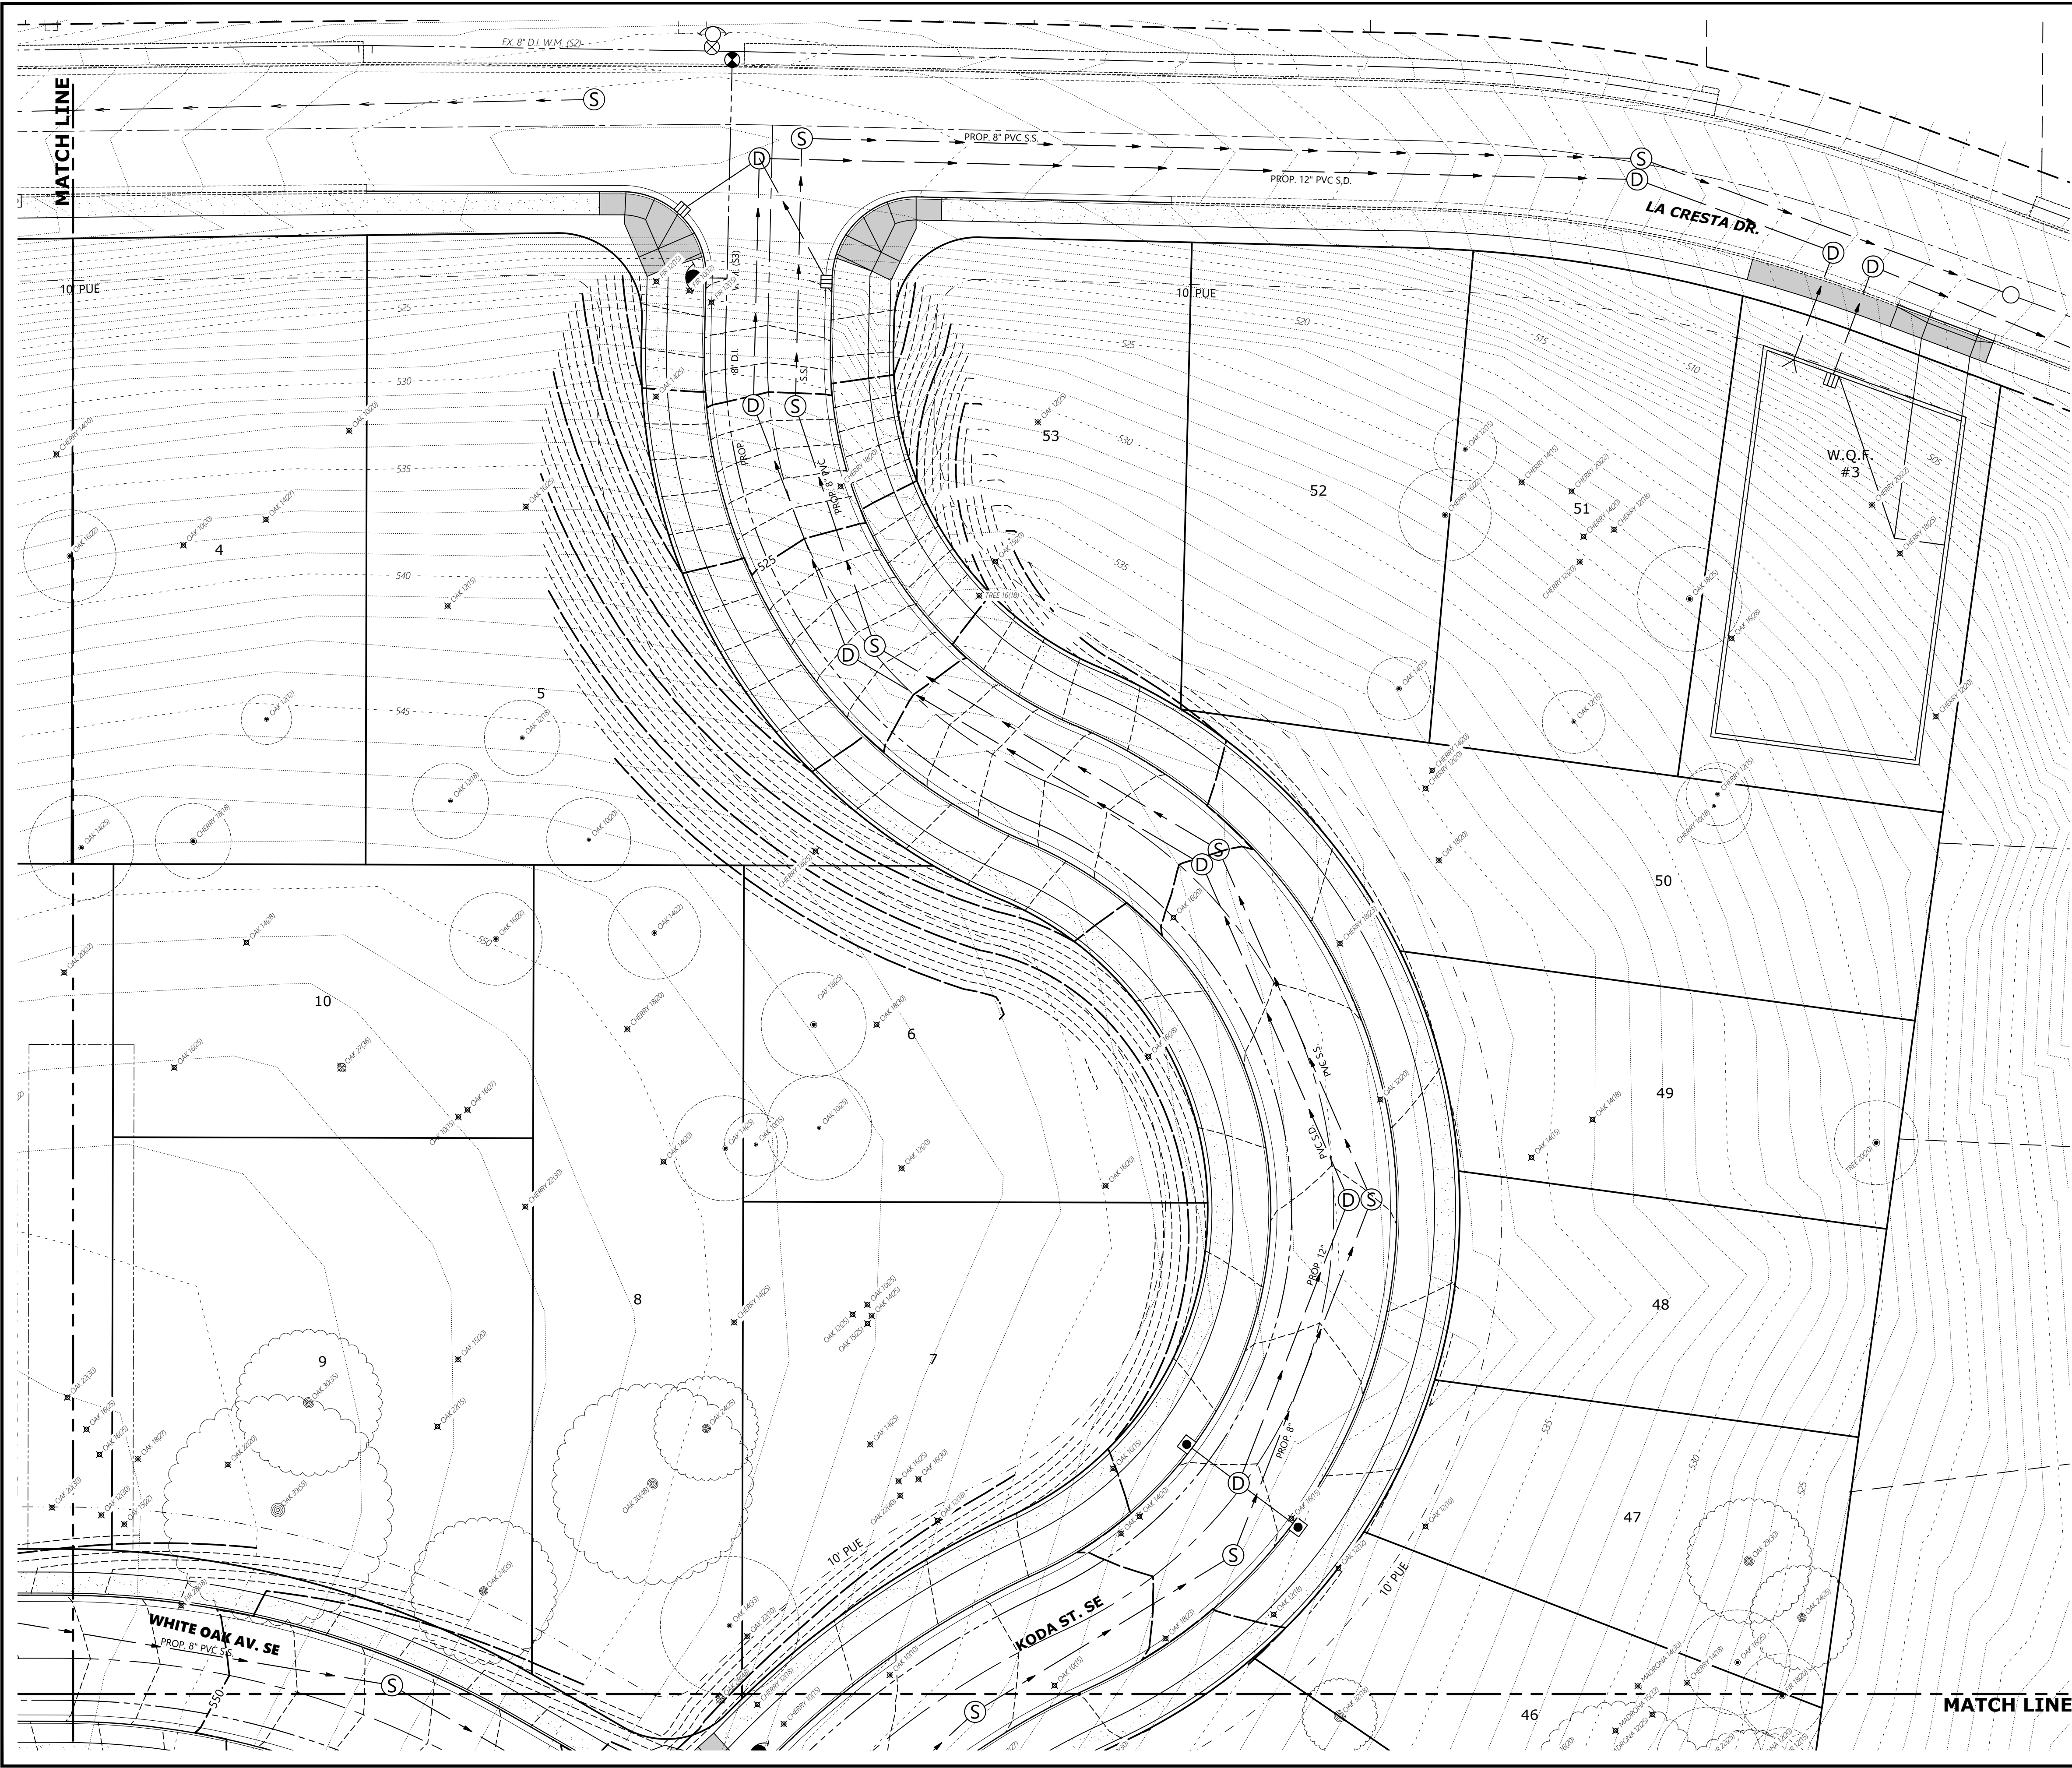


EXISTING TREES WITHIN BOUNDARY

⊙

=

EXISTING TREE TO REMAIN

⊗

=

EXISTING TREE TO BE REMOVED

⊙

=

EXISTING OAK TREE 24"+ DIA. TO REMAIN

⊗

=

EXISTING OAK TREE 24"+ DIA. TO BE REMOVED

TREE 00(00)

|

DRIP LINE (FEET)

|

TRUNK DIA. (INCHES)

	REMAIN	REMOVE	TOTAL
WHITE OAK 24"≥	21	7	28
OTHER TREES	109	324	425
TOTAL TREES			453

MULTI/TECH

ENGINEERING SERVICES, INC.

1155 13TH ST. SE SALEM, OR 97302

PH: (503) 363 - 9227 FAX: (503) 364-1260

www.mtengineering.net office@mtengineering.net

TREE CONSERVATION
N.E. QUADRANT

OAK GROVE

NO CHANGES, MODIFICATIONS
OR REPRODUCTIONS TO BE
MADE TO THESE DRAWINGS
WITHOUT WRITTEN
AUTHORIZATION FROM THE
DESIGN ENGINEER.
DIMENSIONS & NOTES TAKE
PRECEDENCE OVER
GRAPHICAL REPRESENTATION.

7154P P12-TREE

Design: M.D.G.

Drawn: D.G.G.

Checked: J.J.G.

Date: JUNE 2021

Scale: AS SHOWN

As-Built: _____

REGISTERED PROFESSIONAL ENGINEER

66

OREGON

JULY 14, 1978

MARK D. GUNN

EXPIRES 06-30-2021

JOB # 7154

P12