
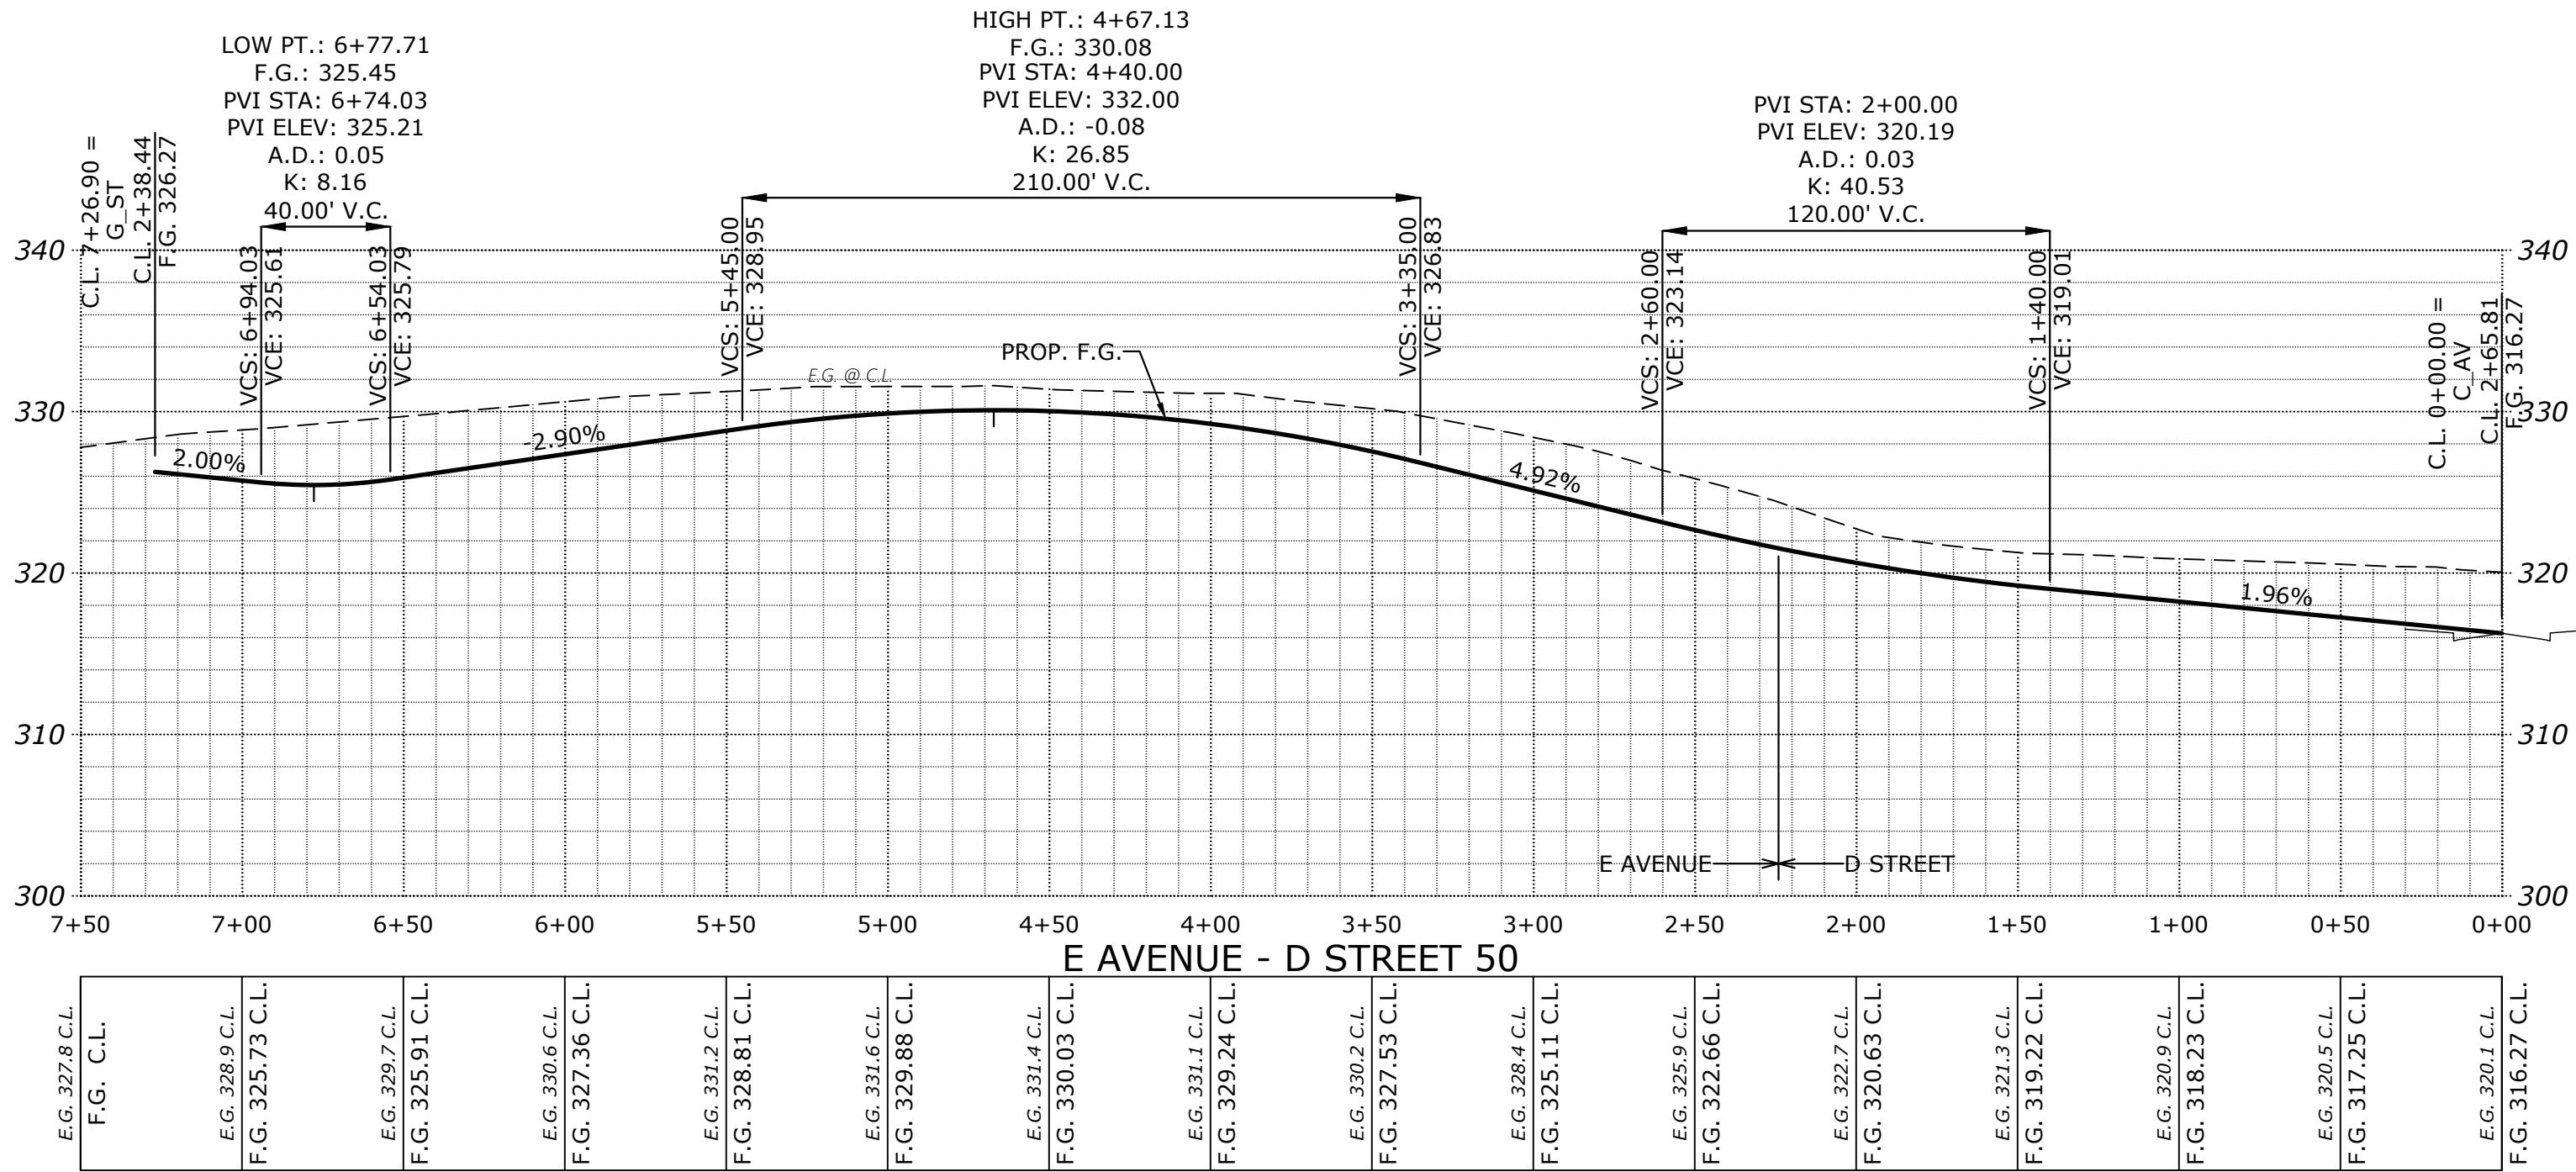
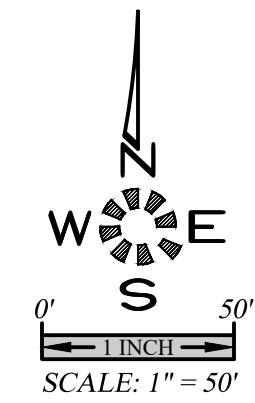


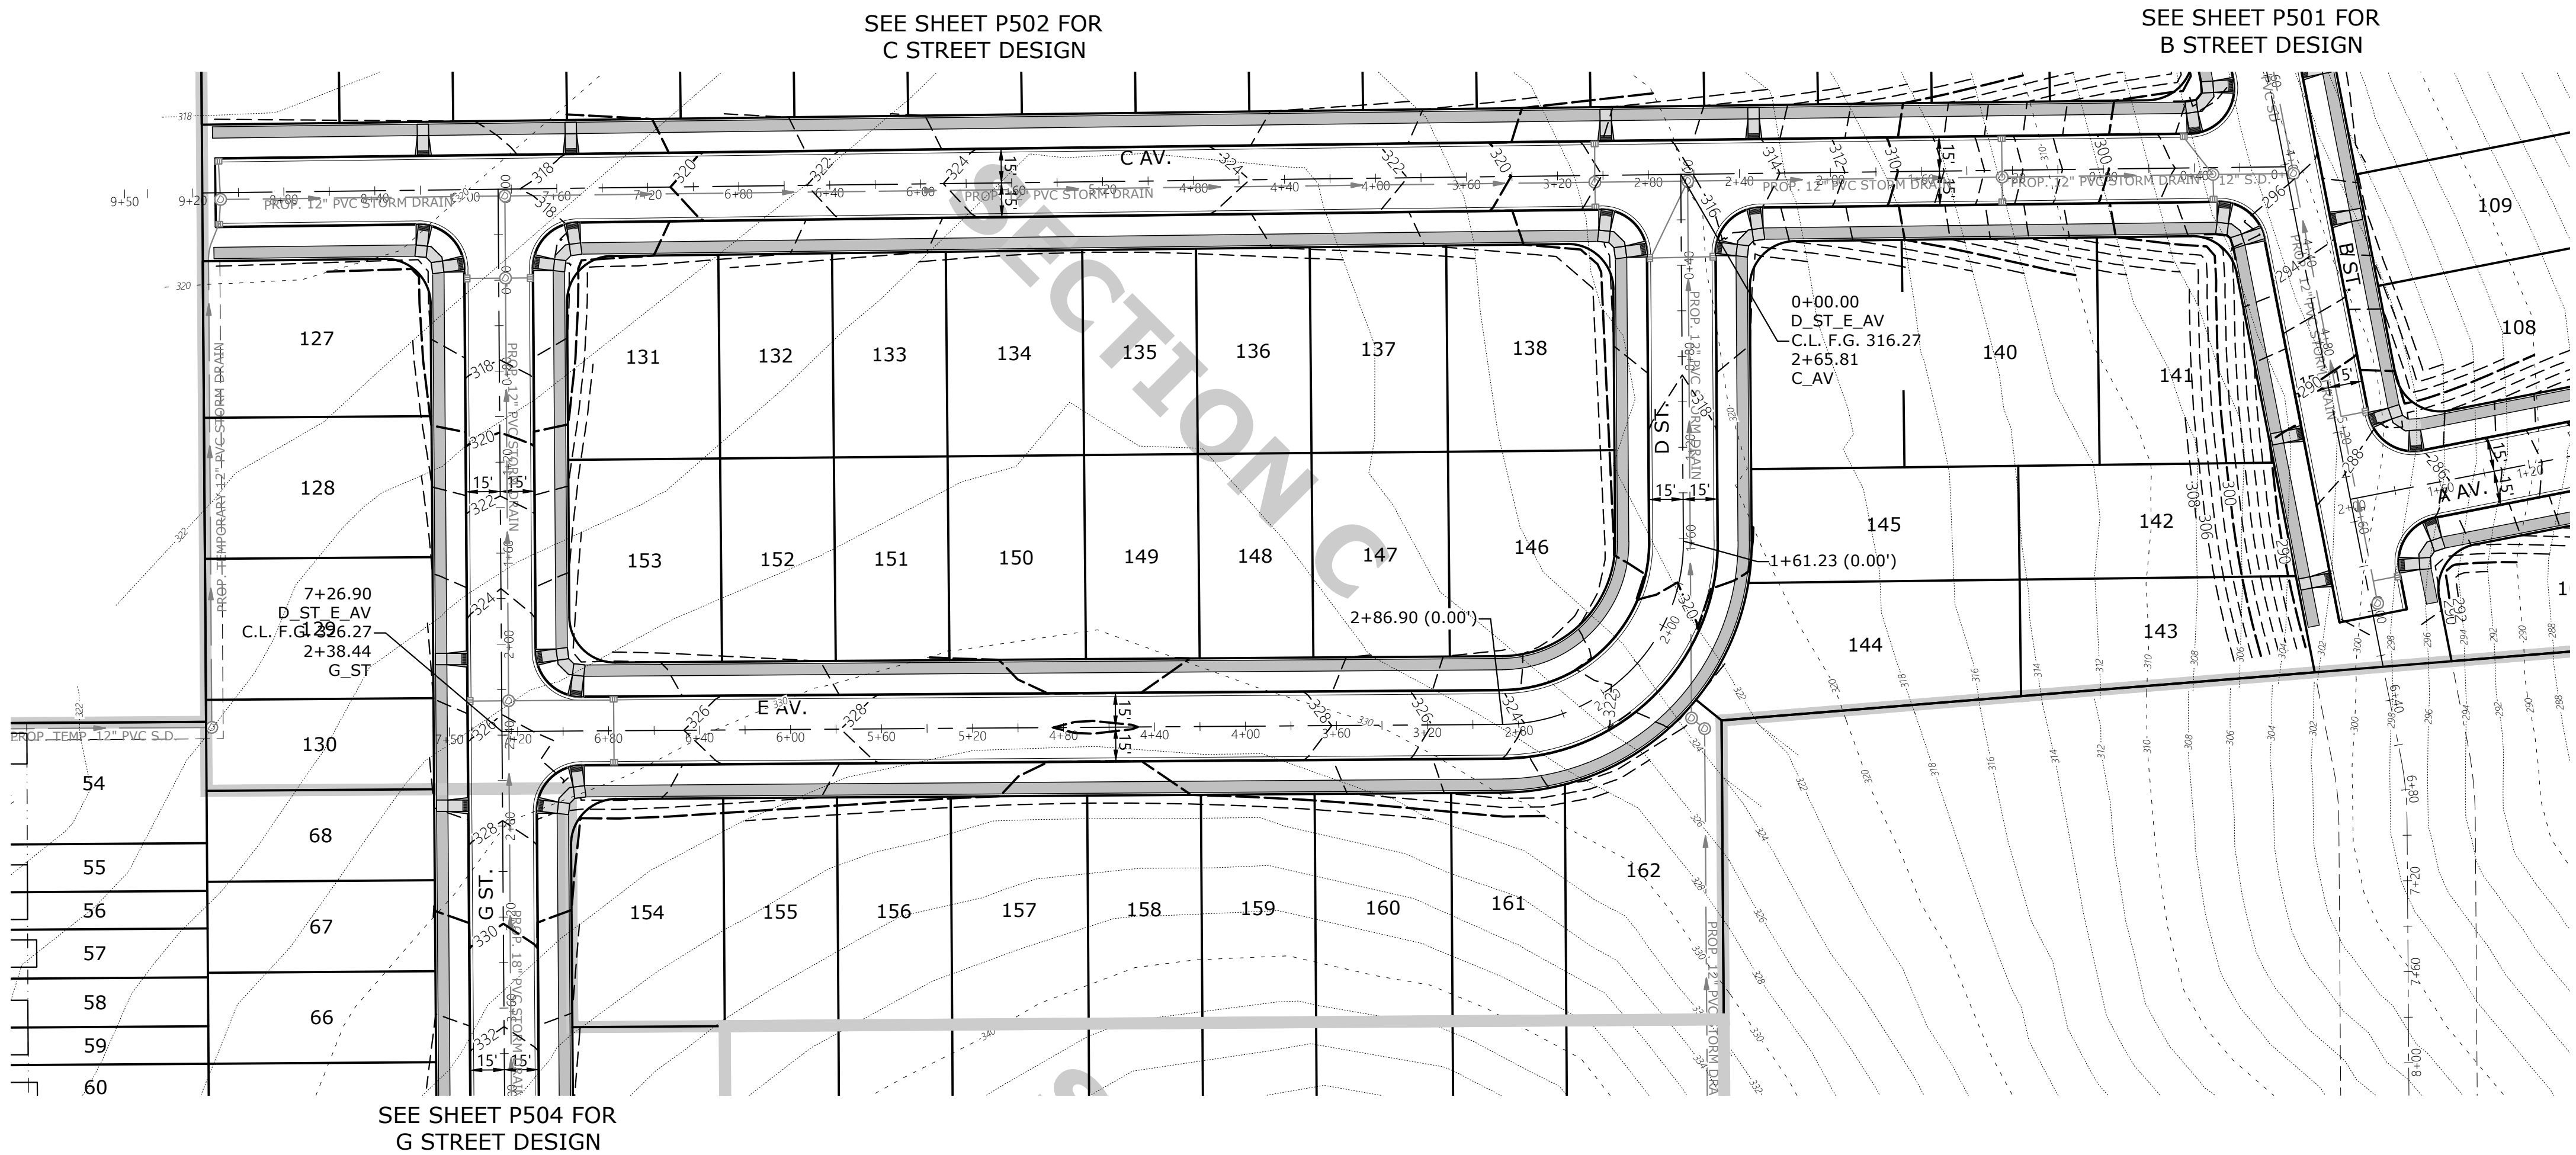

STREET
IMPROVEMENTS

COBURN GRAND VIEW
ESTATES

NO CHANGES, MODIFICATIONS
OR REVISIONS SHALL BE
MADE TO THESE DRAWINGS
WITHOUT WRITTEN
AUTHORIZATION FROM THE
DESIGN ENGINEER.
DIMENSIONS & NOTES TAKE
PRECEDENCE OVER
GRAPHICAL REPRESENTATION.

Design: M.D.G.
Drawn: P.H.S.
Checked: J.J.G.
Date: JUNE 2018
Scale: AS SHOWN
As-Built: ----



EXPIRES: 06-30-2023
JOB # 6234