
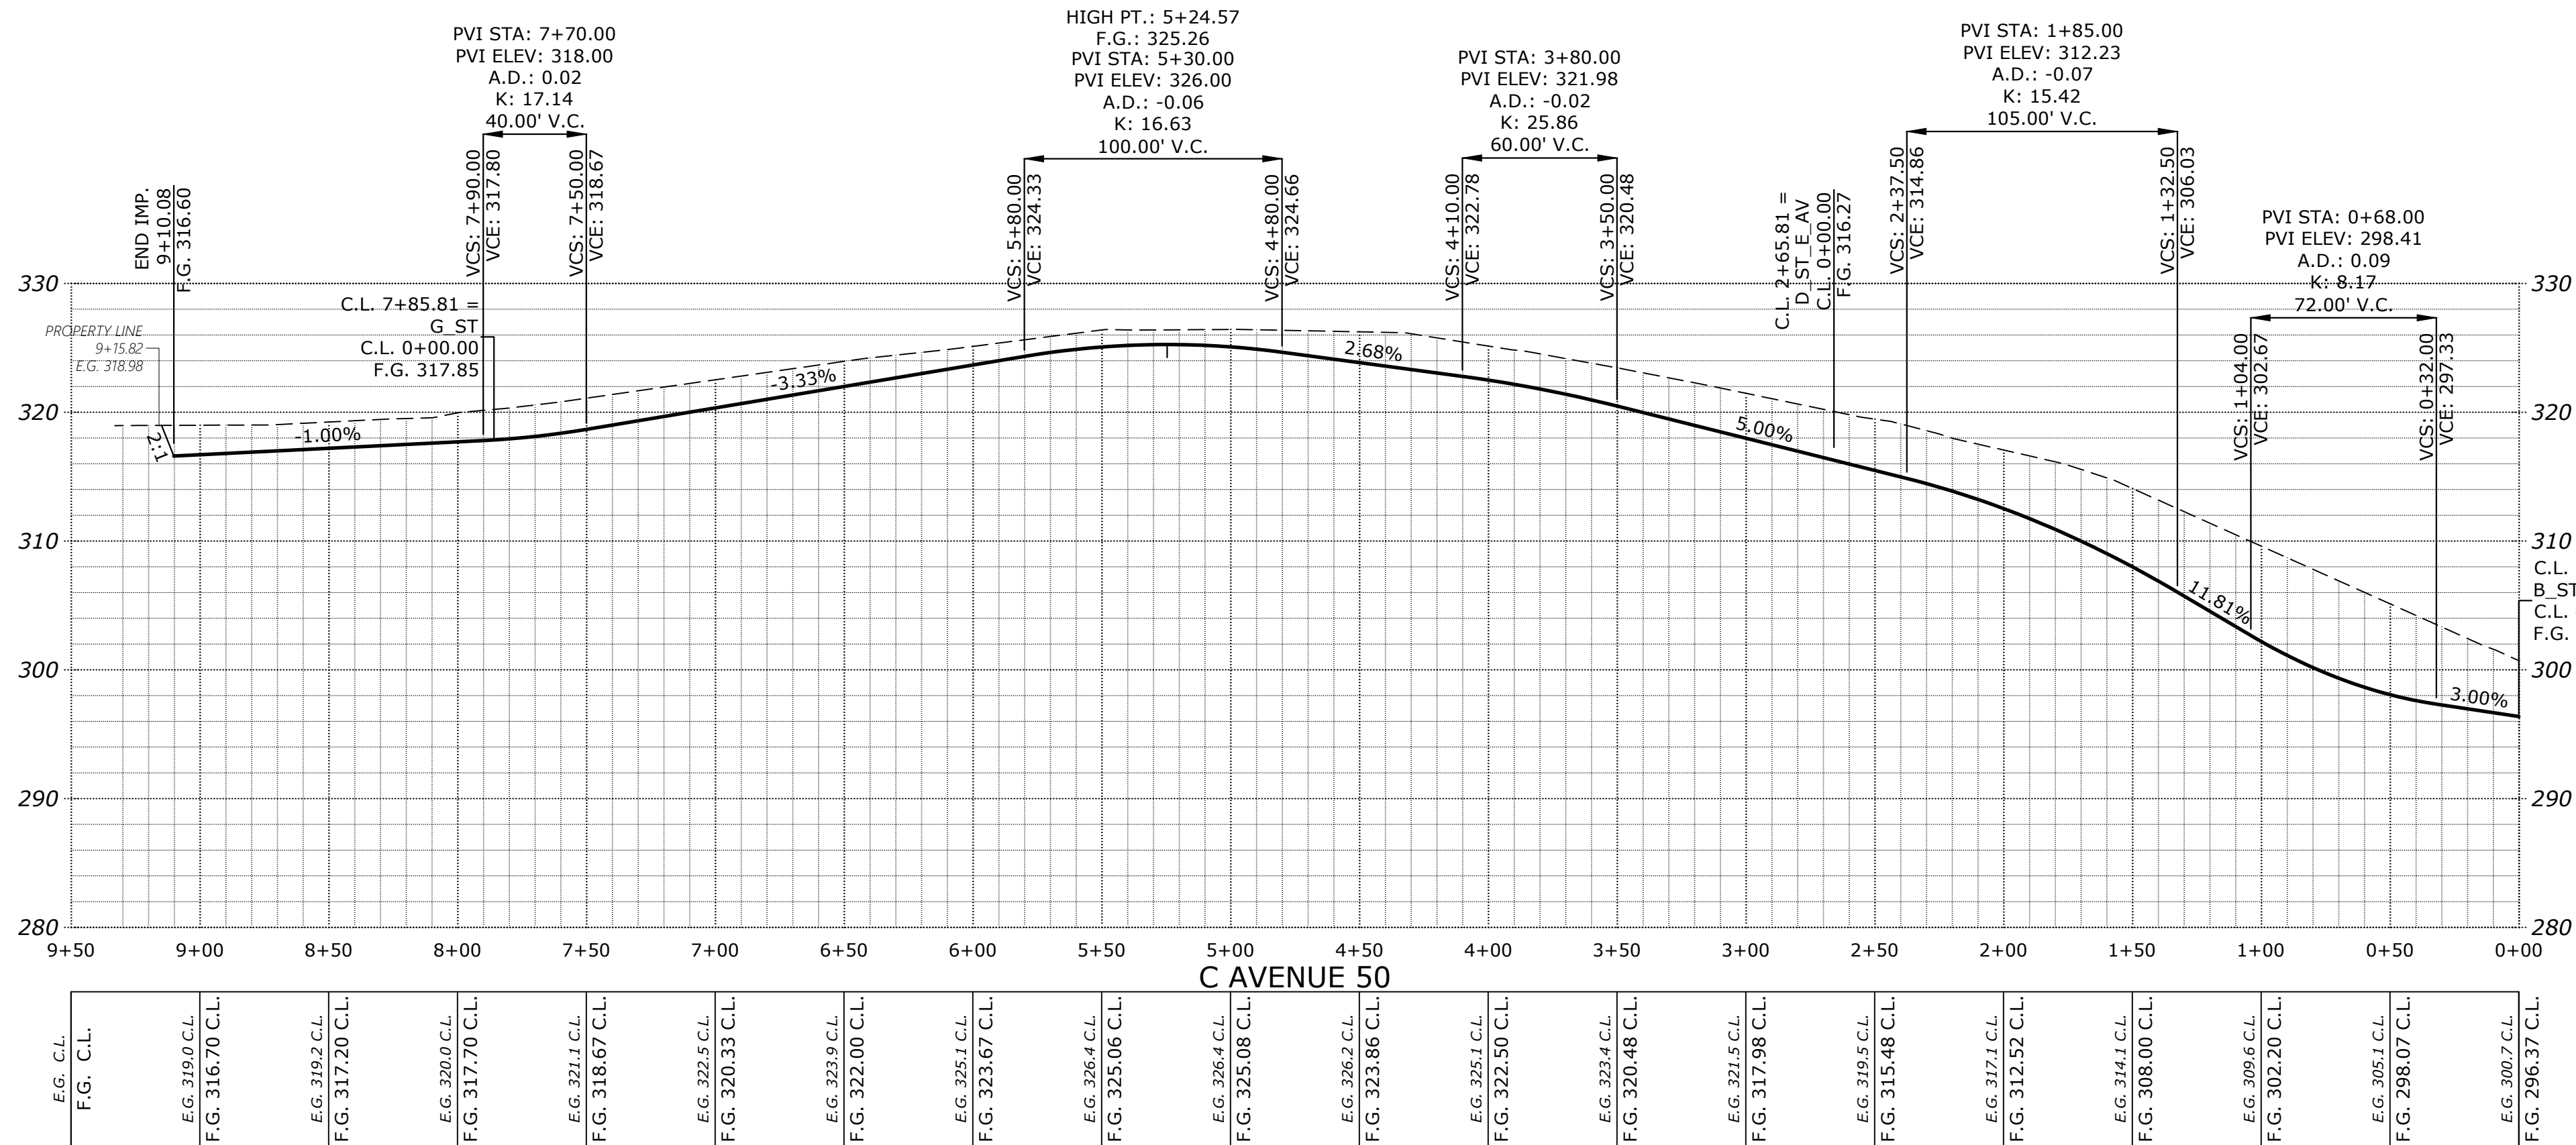


J:\9224\6234-Resurf\Draw\20\6234ap20.dwg, 150251, 11/11/2021 8:19:34 AM, C:\gal

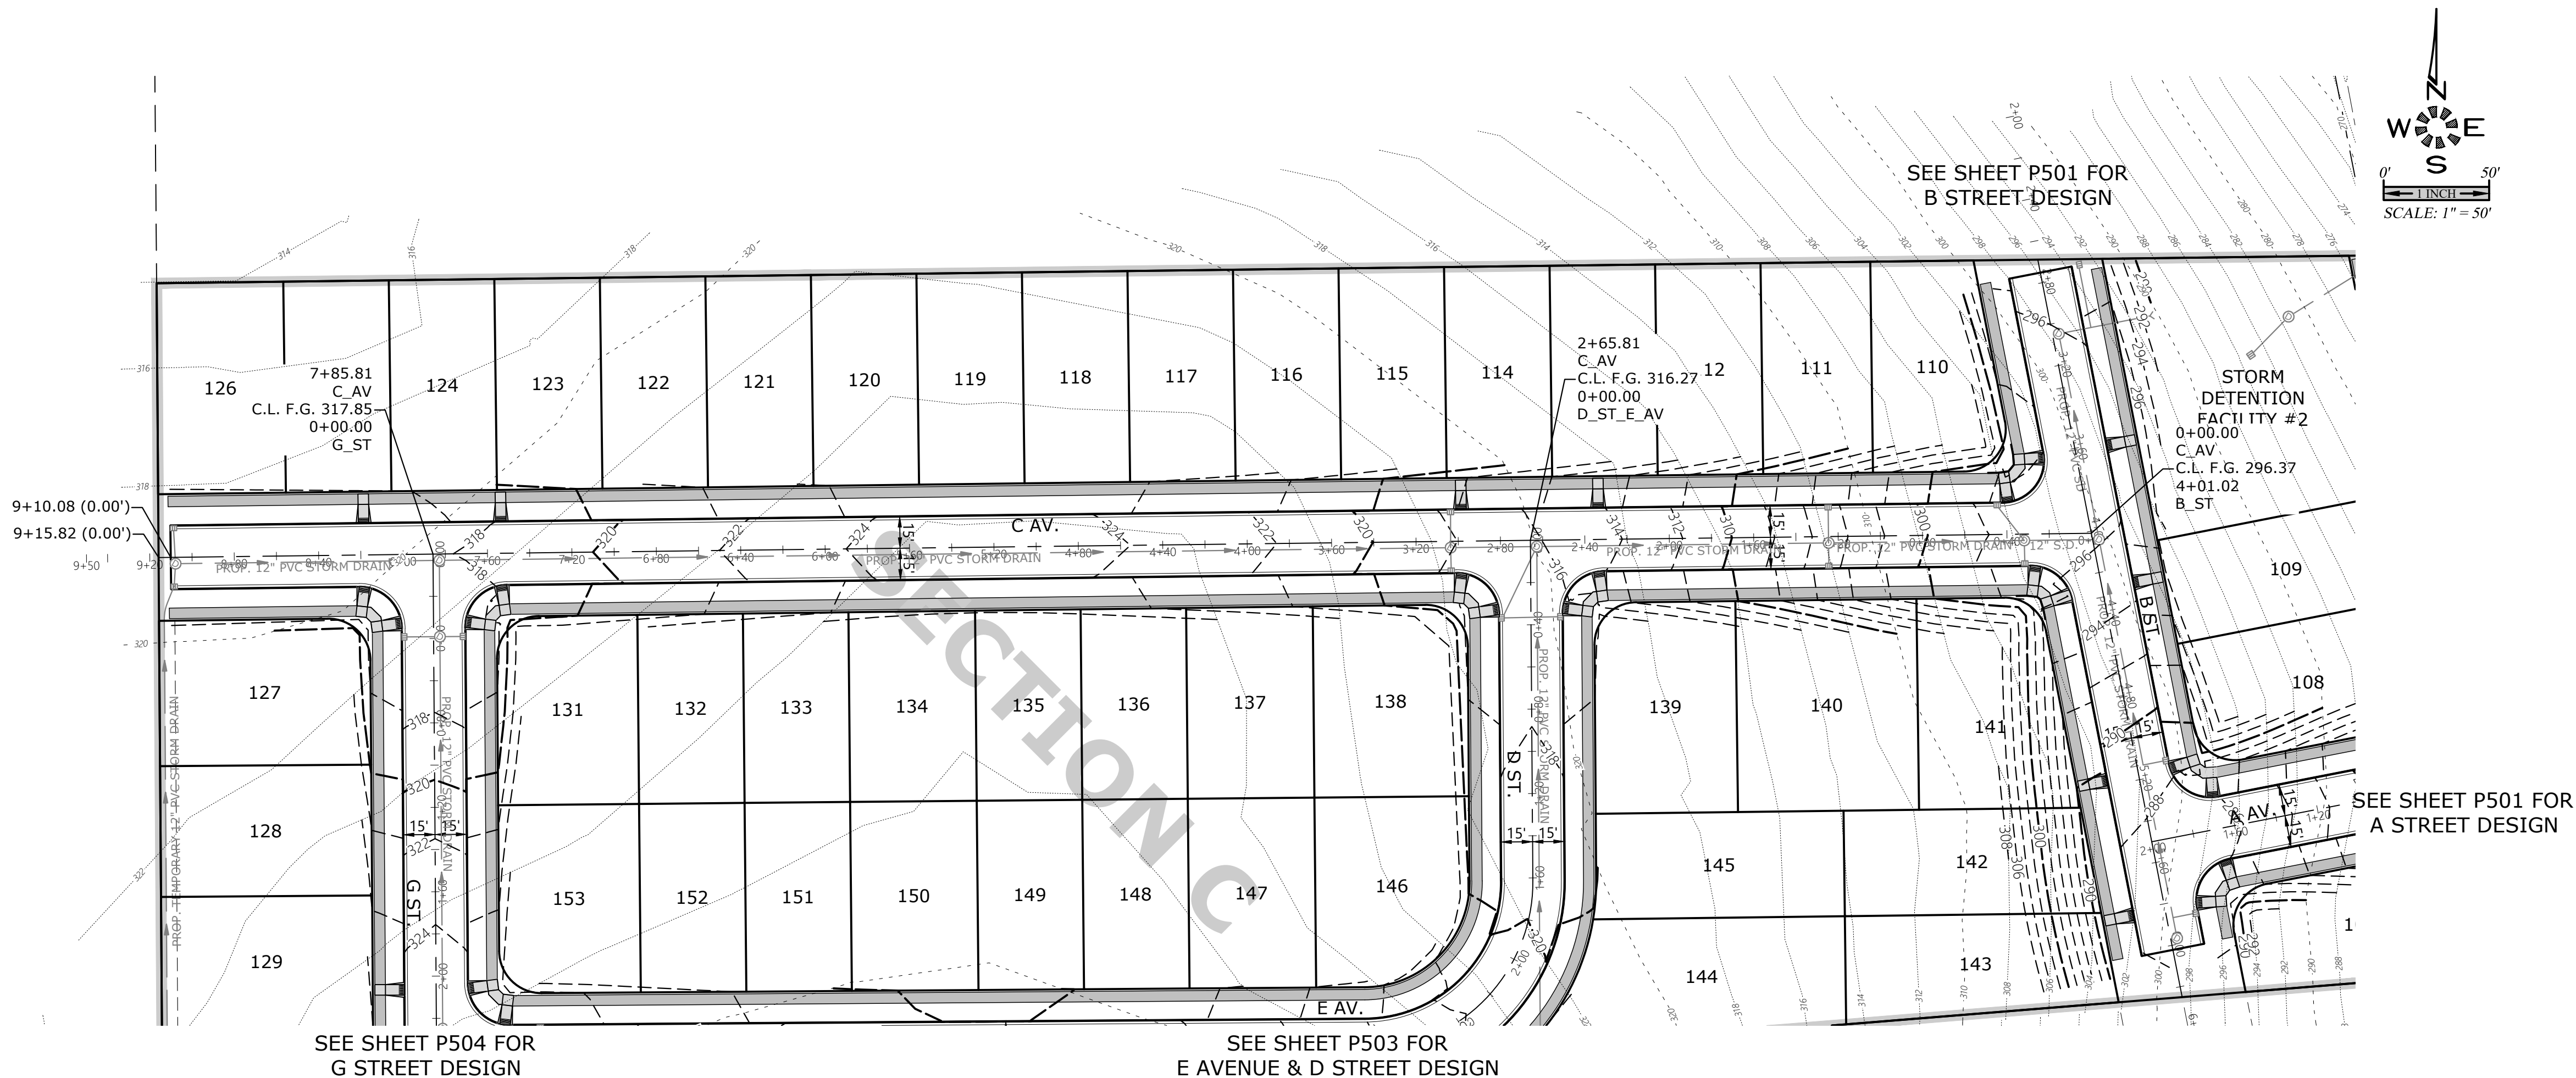

SEE SHEET P517 FOR TYPICAL STREET SECTIONS

STREET IMPROVEMENTS

COBURN GRAND VIEW ESTATES

NO CHANGES, MODIFICATIONS OR REVISIONS TO BE MADE TO THESE DRAWINGS WITHOUT WRITTEN AUTHORIZATION FROM THE DESIGN ENGINEER.
DIMENSIONS & NOTES TAKE PRECEDENCE OVER GRAPHICAL REPRESENTATION.

Design: M.D.G.
Drawn: P.H.S.
Checked: J.J.G.
Date: JUNE 2018
Scale: AS SHOWN
As-Built: ----

REGISTERED PROFESSIONAL ENGINEER
9/5/14
JUN 14, 2018
MARK D. GREV
EXPIRES: 06-30-2023

JOB # 6234
P502