


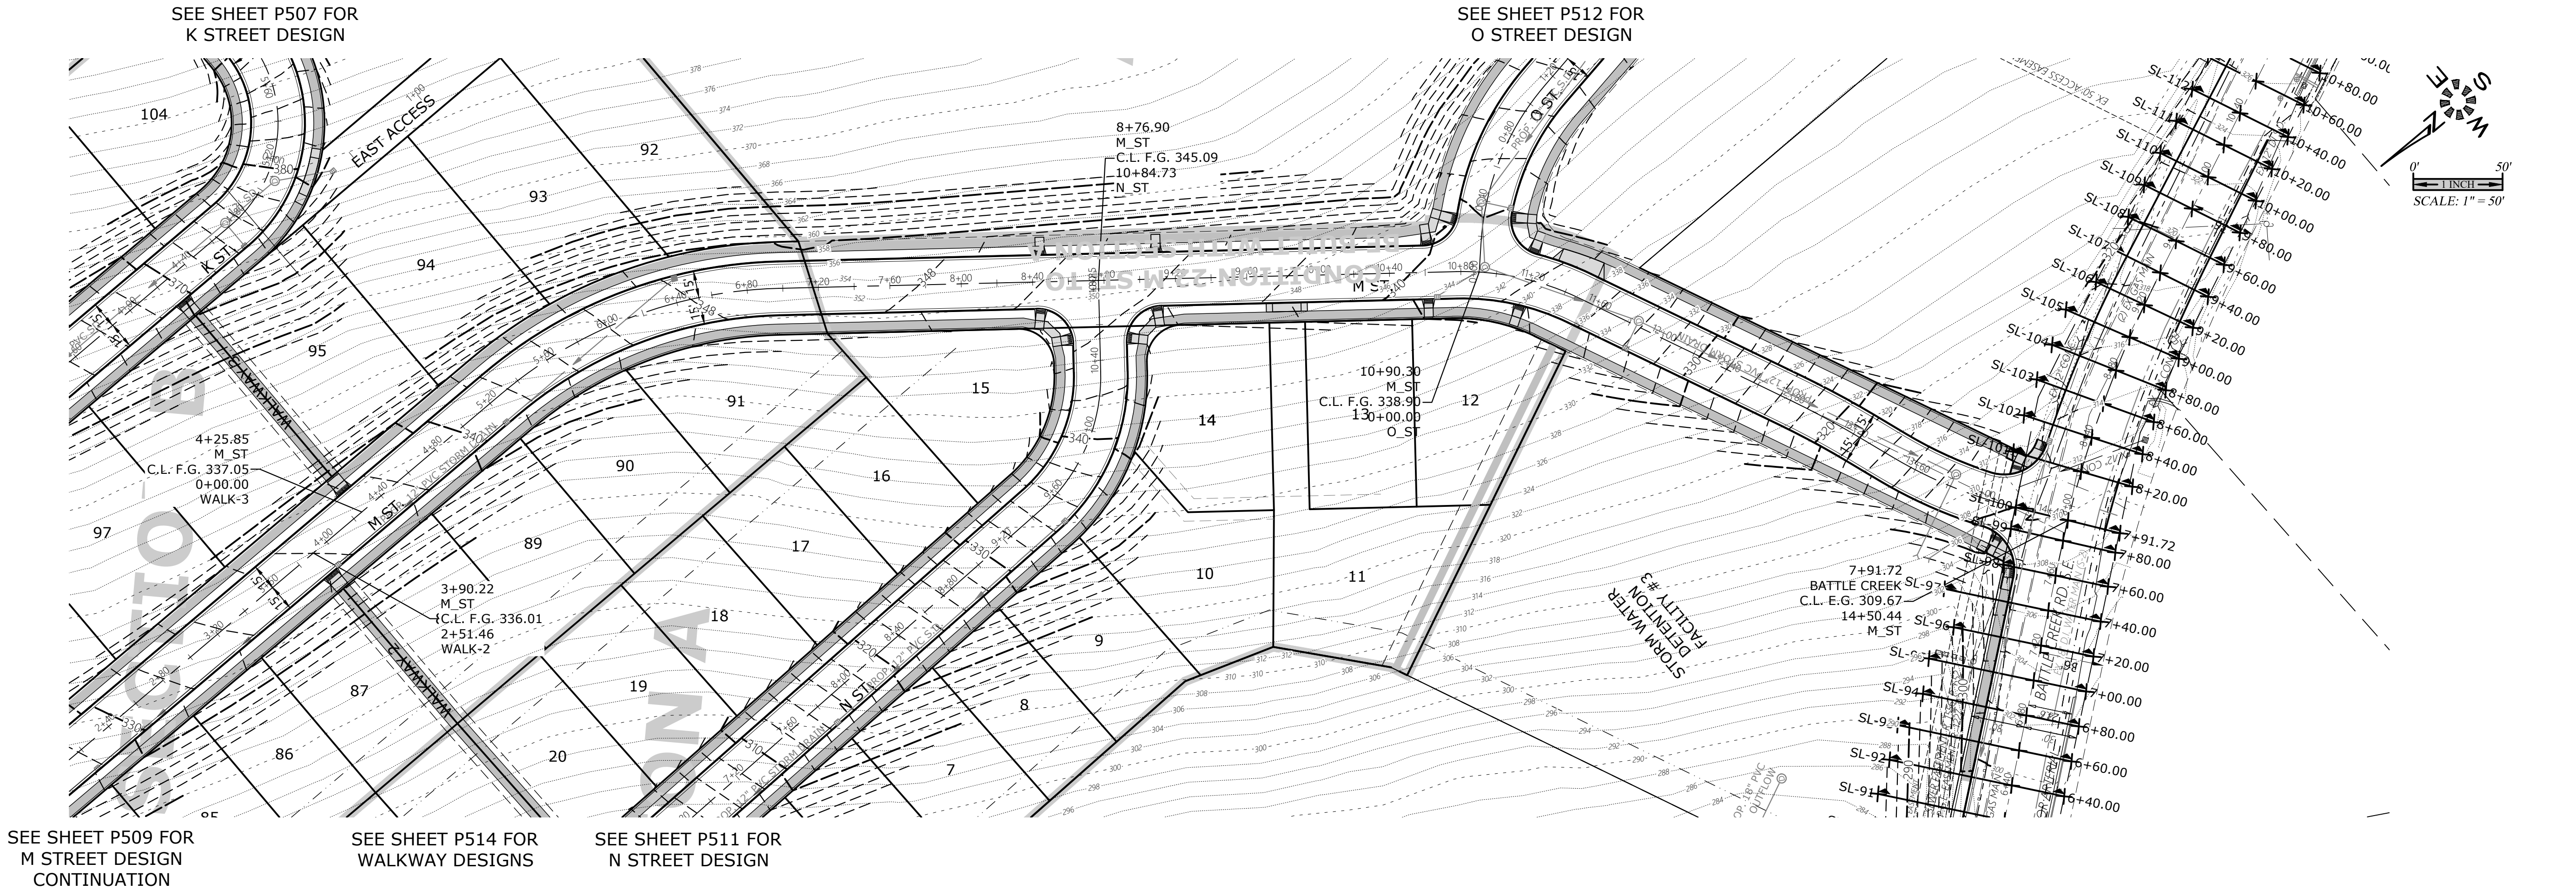

STREET IMPROVEMENTS

COBURN GRAND VIEW ESTATES

NO CHANGES, MODIFICATIONS OR REVISIONS TO BE MADE TO THESE DRAWINGS WITHOUT WRITTEN AUTHORIZATION FROM THE DESIGN ENGINEER. DIMENSIONS & NOTES TAKE PRECEDENCE OVER GRAPHICAL REPRESENTATION.

DESIGN: M.D.G.
DRAWN: P.H.S.
CHECKED: J.J.G.
DATE: JUNE 2018
SCALE: AS SHOWN
AS-BUILT: ----



EXPIRES: 06-30-2023
JOB # 6234

P510