


J:\922\6234-ResRoad\Draw\20\6234.dwg, P508\$1, 11/11/2021 8:20:52 AM, C:\

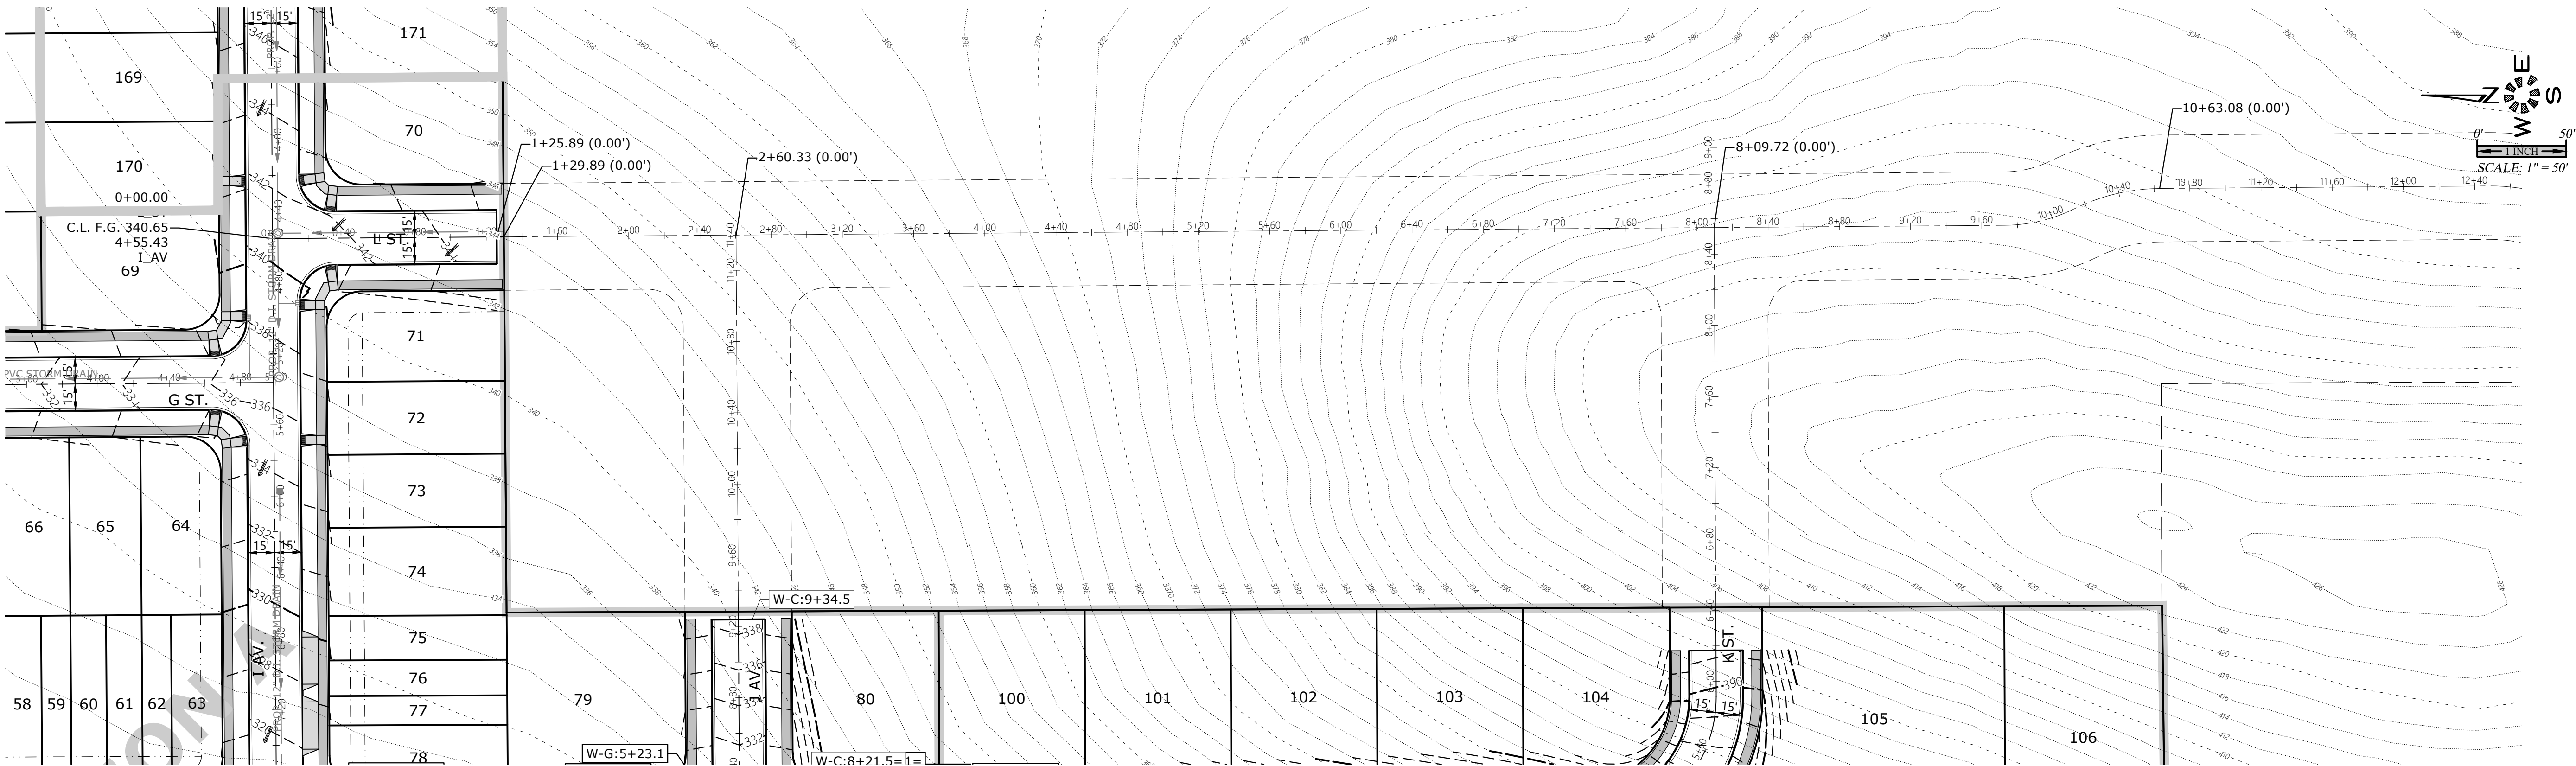


SEE SHEET P505 FOR
I AVENUE DESIGN

SEE SHEET P506 FOR
J AVENUE DESIGN

SEE SHEET P507 FOR
K STREET DESIGN

SEE SHEET P517 FOR
TYPICAL STREET SECTIONS

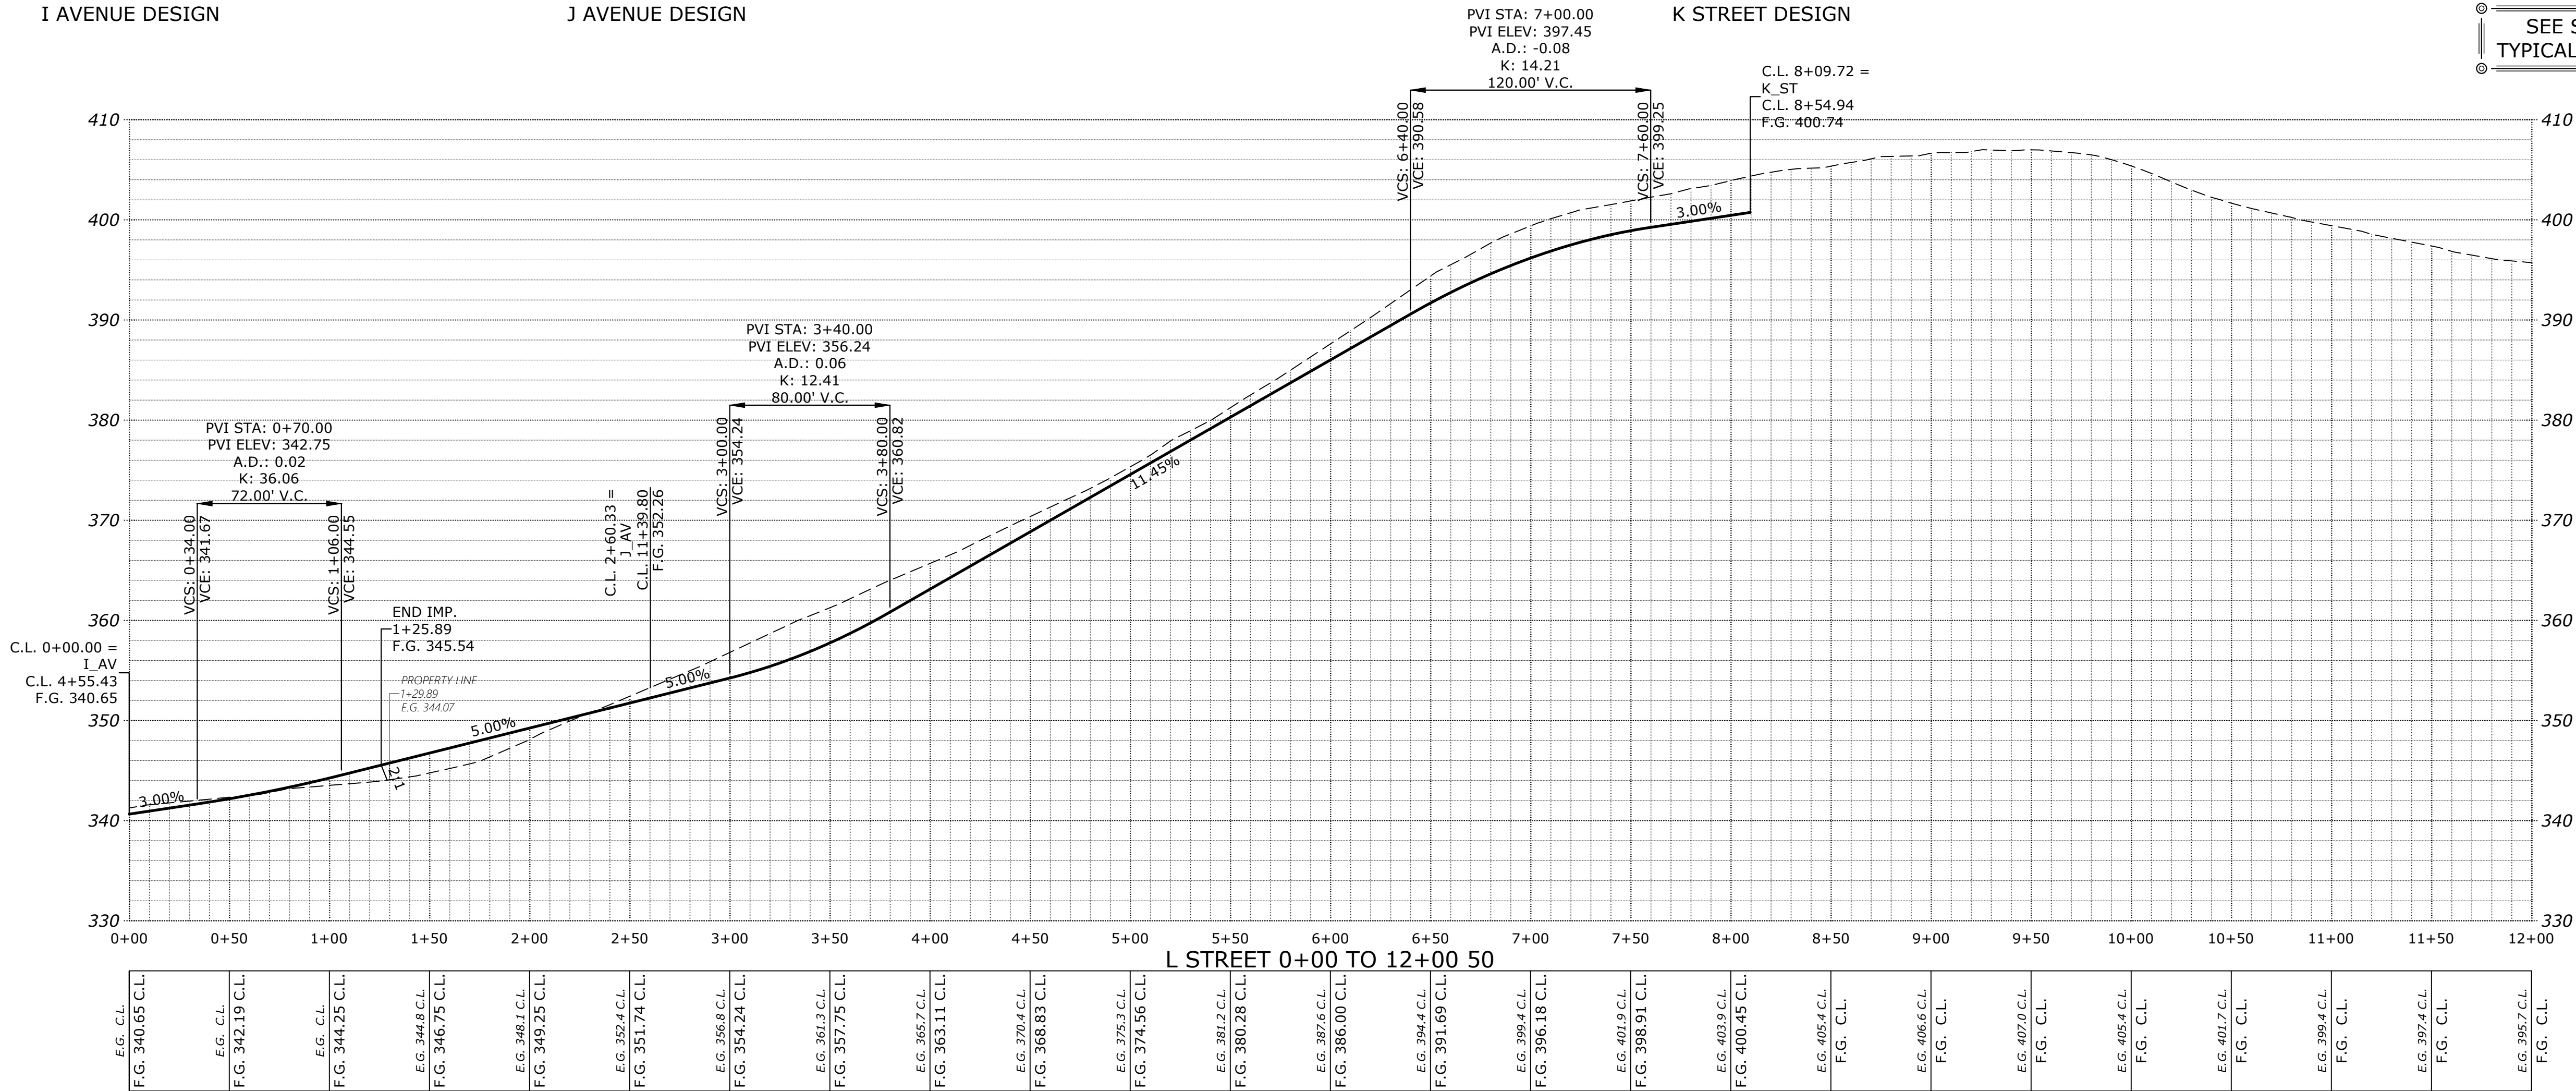

E.G. C.L. F.G. 340.65 C.L.	E.G. C.L. F.G. 342.19 C.L.	E.G. C.L. F.G. 344.25 C.L.	E.G. 344.8 C.L. F.G. 346.75 C.L.	E.G. 348.1 C.L. F.G. 349.25 C.L.	E.G. 352.4 C.L. F.G. 351.74 C.L.	E.G. 356.8 C.L. F.G. 354.24 C.L.	E.G. 361.3 C.L. F.G. 357.75 C.L.	E.G. 365.7 C.L. F.G. 363.11 C.L.	E.G. 370.4 C.L. F.G. 368.83 C.L.	E.G. 375.3 C.L. F.G. 374.56 C.L.	E.G. 381.2 C.L. F.G. 380.28 C.L.	E.G. 387.6 C.L. F.G. 386.00 C.L.	E.G. 394.4 C.L. F.G. 391.69 C.L.	E.G. 399.4 C.L. F.G. 396.18 C.L.	E.G. 401.9 C.L. F.G. 398.91 C.L.	E.G. 403.9 C.L. F.G. 400.45 C.L.	E.G. 405.4 C.L. F.G. C.L.	E.G. 406.6 C.L. F.G. C.L.	E.G. 407.0 C.L. F.G. C.L.	E.G. 405.4 C.L. F.G. C.L.	E.G. 401.7 C.L. F.G. C.L.	E.G. 399.4 C.L. F.G. C.L.	E.G. 397.4 C.L. F.G. C.L.	E.G. 395.7 C.L. F.G. C.L.
-------------------------------	-------------------------------	-------------------------------	-------------------------------------	-------------------------------------	-------------------------------------	-------------------------------------	-------------------------------------	-------------------------------------	-------------------------------------	-------------------------------------	-------------------------------------	-------------------------------------	-------------------------------------	-------------------------------------	-------------------------------------	-------------------------------------	------------------------------	------------------------------	------------------------------	------------------------------	------------------------------	------------------------------	------------------------------	------------------------------

MULTI/TECH

ENGINEERING SERVICES, INC.

1155 13th ST. S.E. SALEM, OR. 97302
PH: (503) 363-5277 FAX: (503) 366-5660
www.mtengineering.net office@mtengineering.net

STREET IMPROVEMENTS

COBURN GRAND VIEW ESTATES

NO CHANGES, MODIFICATIONS OR REVISIONS SHALL BE MADE TO THESE DRAWINGS WITHOUT WRITTEN AUTHORIZATION FROM THE DESIGN ENGINEER.
DIMENSIONS & NOTES TAKE PRECEDENCE OVER GRAPHICAL REPRESENTATION.

Design: M.D.G.
Drawn: P.H.S.
Checked: J.J.G.
Date: JUNE 2018
Scale: AS SHOWN
As-Built: ----

REGISTERED PROFESSIONAL ENGINEER
JULY 14, 2018
MARK D. GREEN

EXPIRES: 06-30-2023

JOB # 6234

P508