



SEE SHEET P507 FOR
K STREET DESIGN

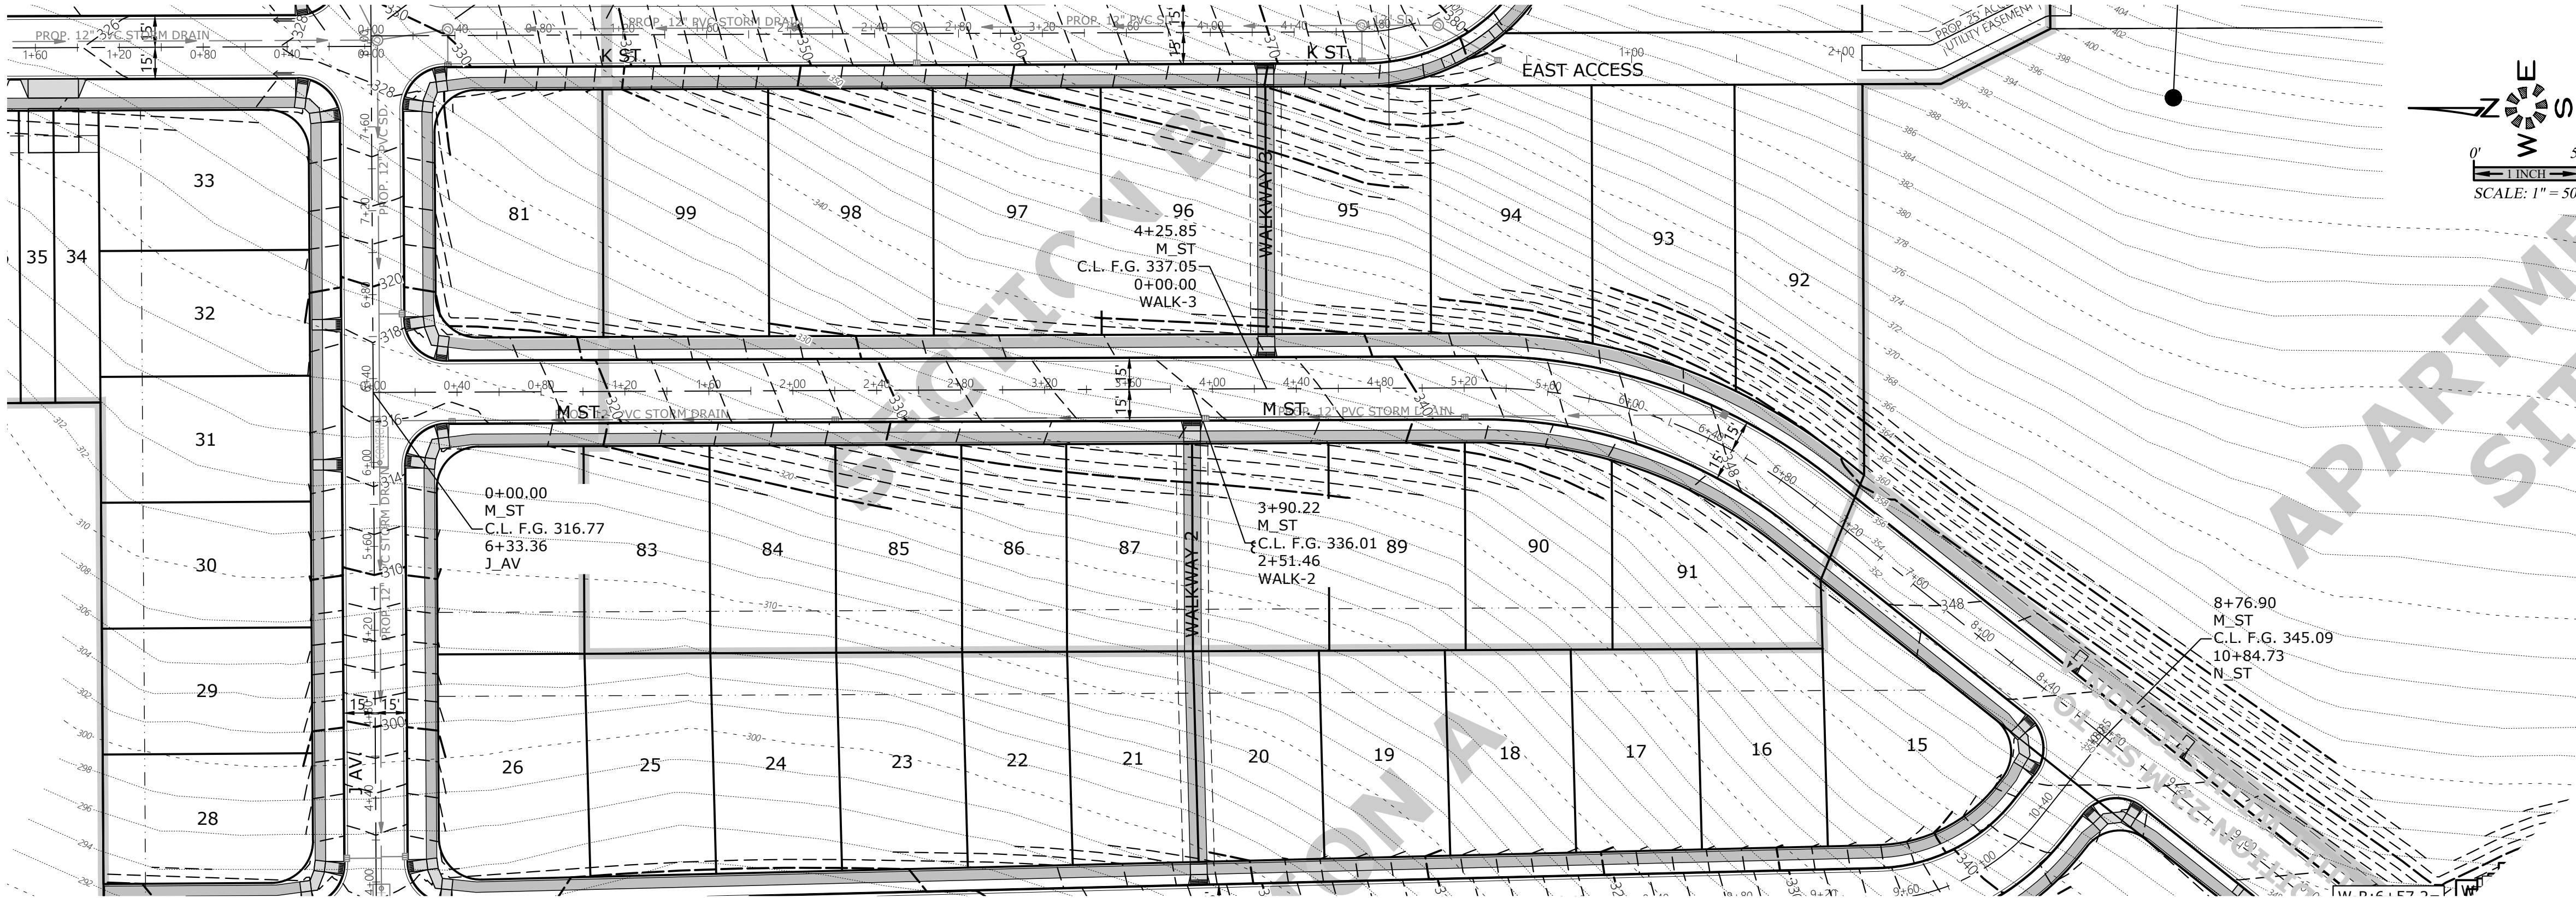


SEE SHEET P506 FOR
J STREET DESIGN

SEE SHEET P511 FOR
N STREET DESIGN

SEE SHEET P510 FOR
M STREET DESIGN
CONTINUATION

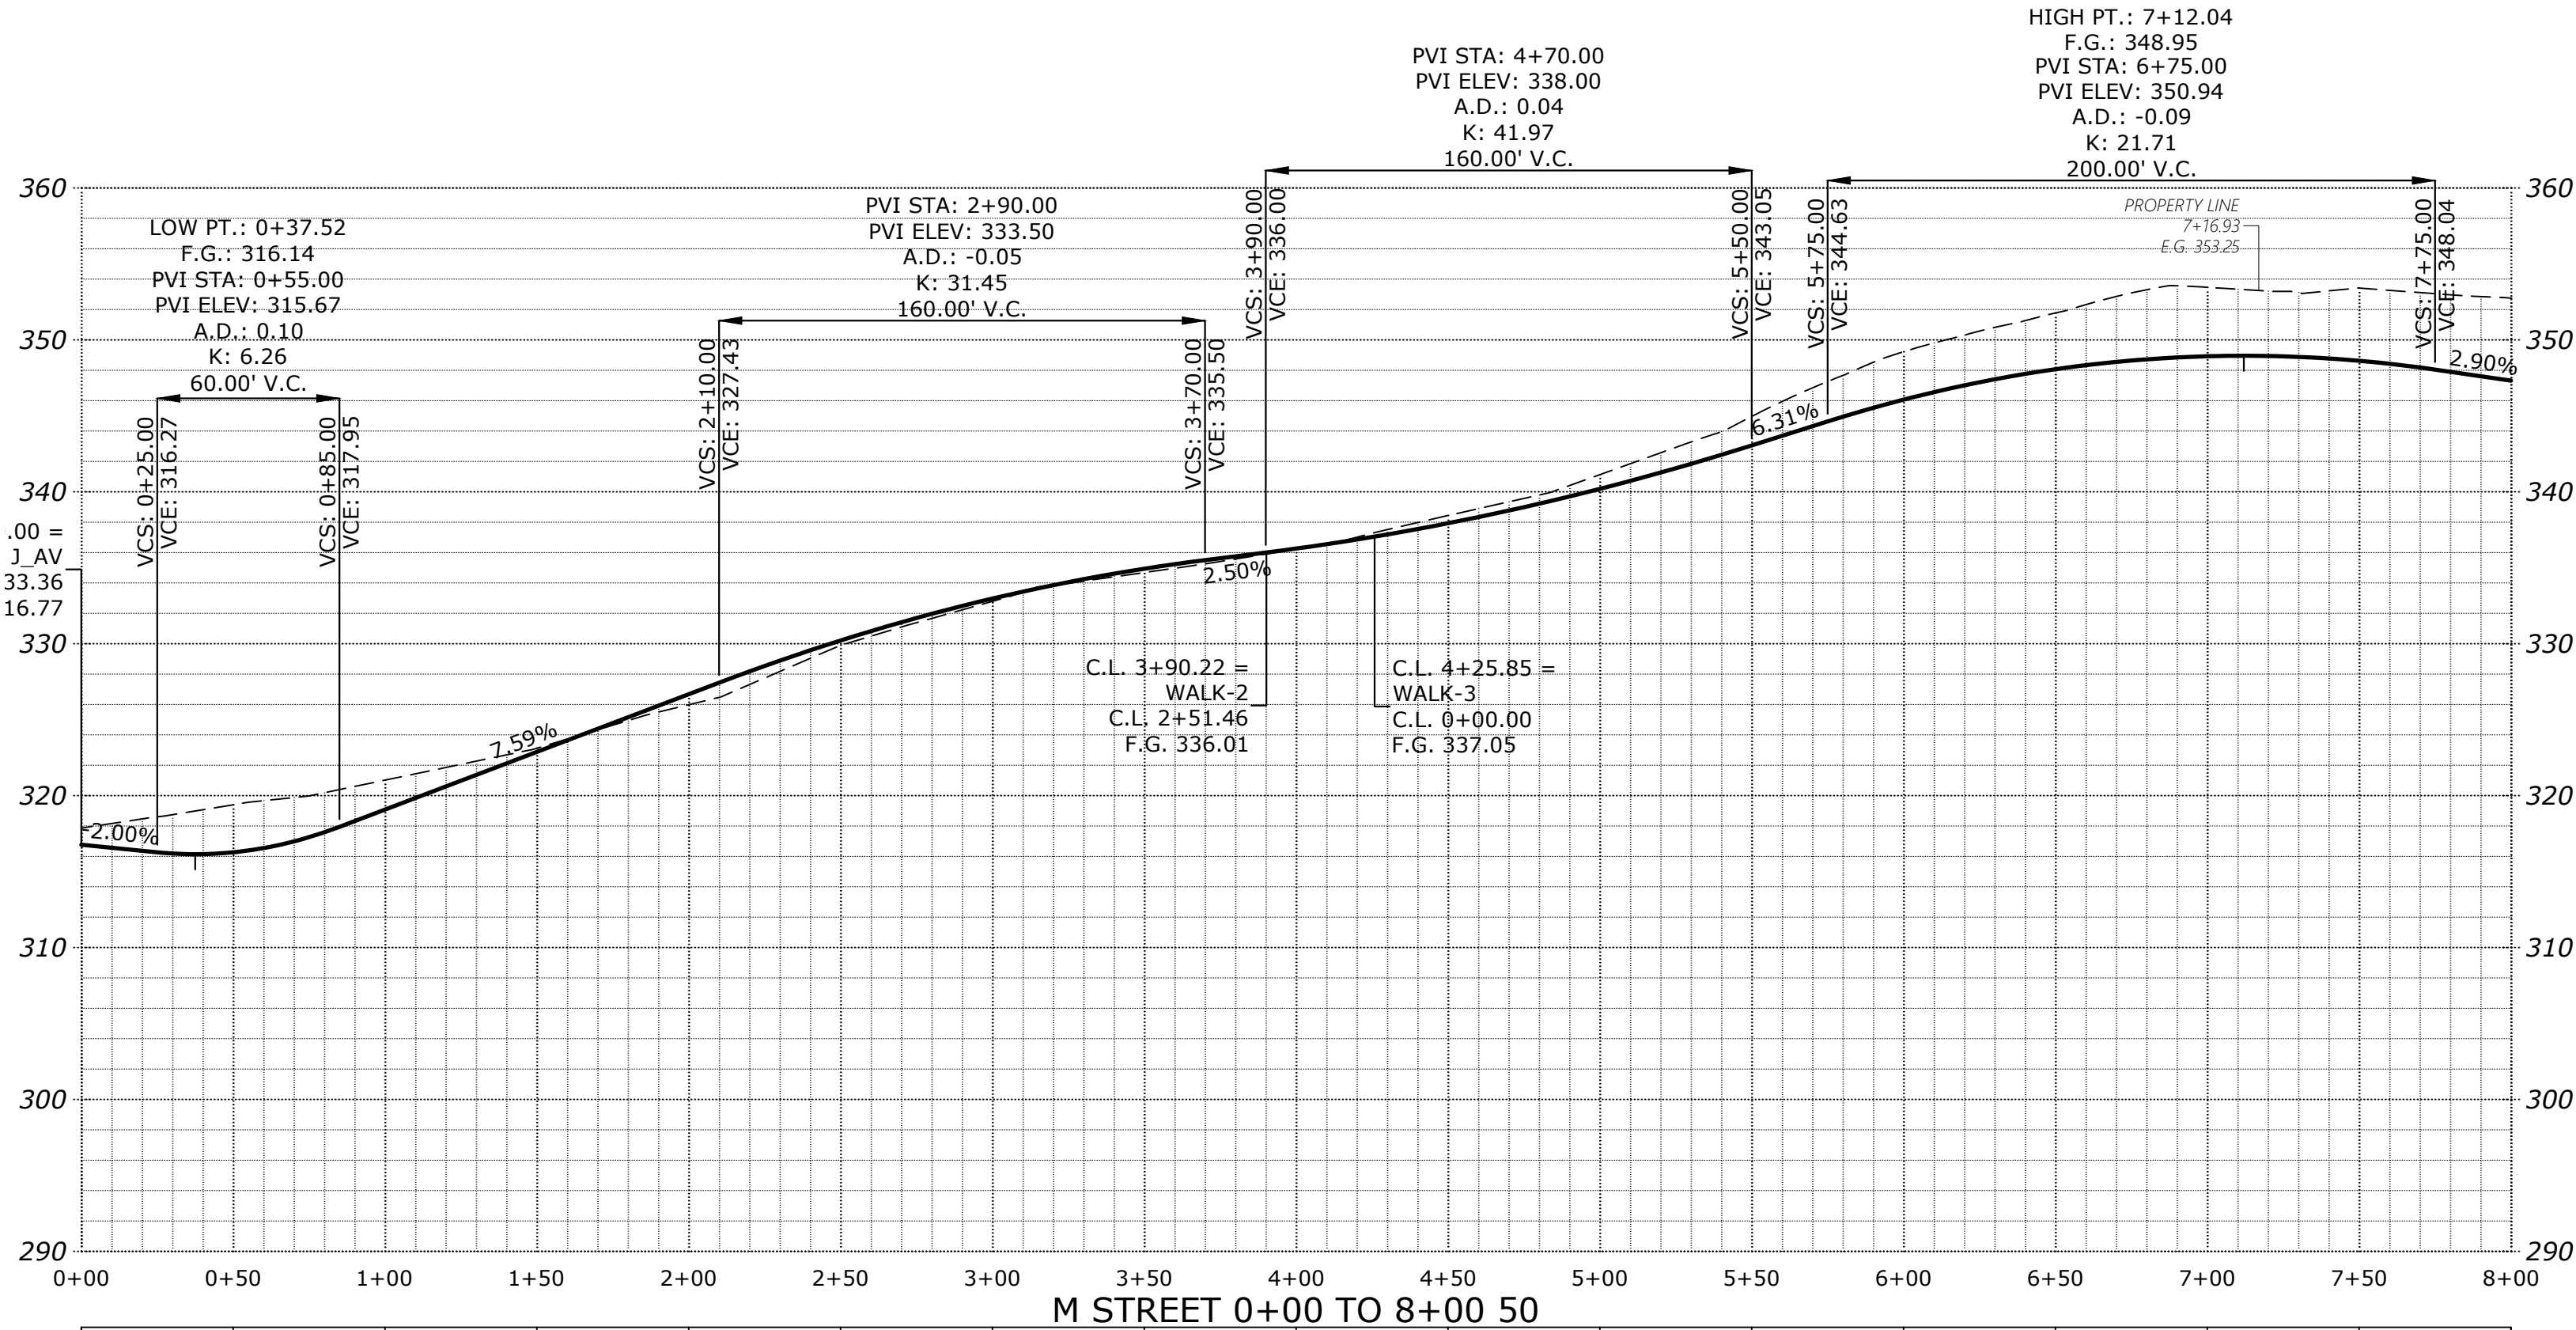

SEE SHEET P517 FOR
TYPICAL STREET SECTIONS

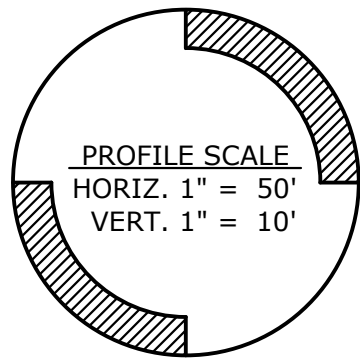

E.G. 317.9 C.L.	E.G. 316.77 C.L.	E.G. 319.4 C.L.	E.G. 321.0 C.L.	E.G. 319.08 C.L.	E.G. 323.1 C.L.	E.G. 322.88 C.L.	E.G. 326.0 C.L.	E.G. 326.67 C.L.	E.G. 329.9 C.L.	E.G. 330.21 C.L.	E.G. 332.8 C.L.	E.G. 332.97 C.L.	E.G. 334.7 C.L.	E.G. 334.94 C.L.	E.G. 336.2 C.L.	E.G. 336.26 C.L.	E.G. 338.4 C.L.	E.G. 337.93 C.L.	E.G. 341.1 C.L.	E.G. 340.19 C.L.	E.G. 345.0 C.L.	E.G. 343.05 C.L.	E.G. 349.2 C.L.	E.G. 346.06 C.L.	E.G. 351.8 C.L.	E.G. 348.07 C.L.	E.G. 353.5 C.L.	E.G. 348.92 C.L.	E.G. 353.4 C.L.	E.G. 348.62 C.L.	E.G. 352.7 C.L.	E.G. 347.32 C.L.
-----------------	------------------	-----------------	-----------------	------------------	-----------------	------------------	-----------------	------------------	-----------------	------------------	-----------------	------------------	-----------------	------------------	-----------------	------------------	-----------------	------------------	-----------------	------------------	-----------------	------------------	-----------------	------------------	-----------------	------------------	-----------------	------------------	-----------------	------------------	-----------------	------------------

MULTI/TECH

ENGINEERING SERVICES, INC.

1155 13th ST. S.E. SALEM, OR. 97302

PH: (503) 363-5277 FAX: (503) 364-5660

www.mtengr.com email: office@mtengr.com

STREET IMPROVEMENTS

COBURN GRAND VIEW ESTATES

NO CHANGES, MODIFICATIONS OR REVISIONS SHALL BE MADE TO THESE DRAWINGS WITHOUT WRITTEN AUTHORIZATION FROM THE DESIGN ENGINEER.

DIMENSIONS & NOTES TAKE PRECEDENCE OVER GRAPHICAL REPRESENTATION.

Design: M.D.G.

Drawn: P.H.S.

Checked: J.J.G.

Date: JUNE 2018

Scale: AS SHOWN

As-Built: ----

REGISTERED PROFESSIONAL ENGINEER

MARK D. GILMAN

JULY 14, 1978

EXPIRES: 06-30-2023

JOB # 6234

P509