




SEE SHEET P517 FOR
TYPICAL STREET SECTIONS

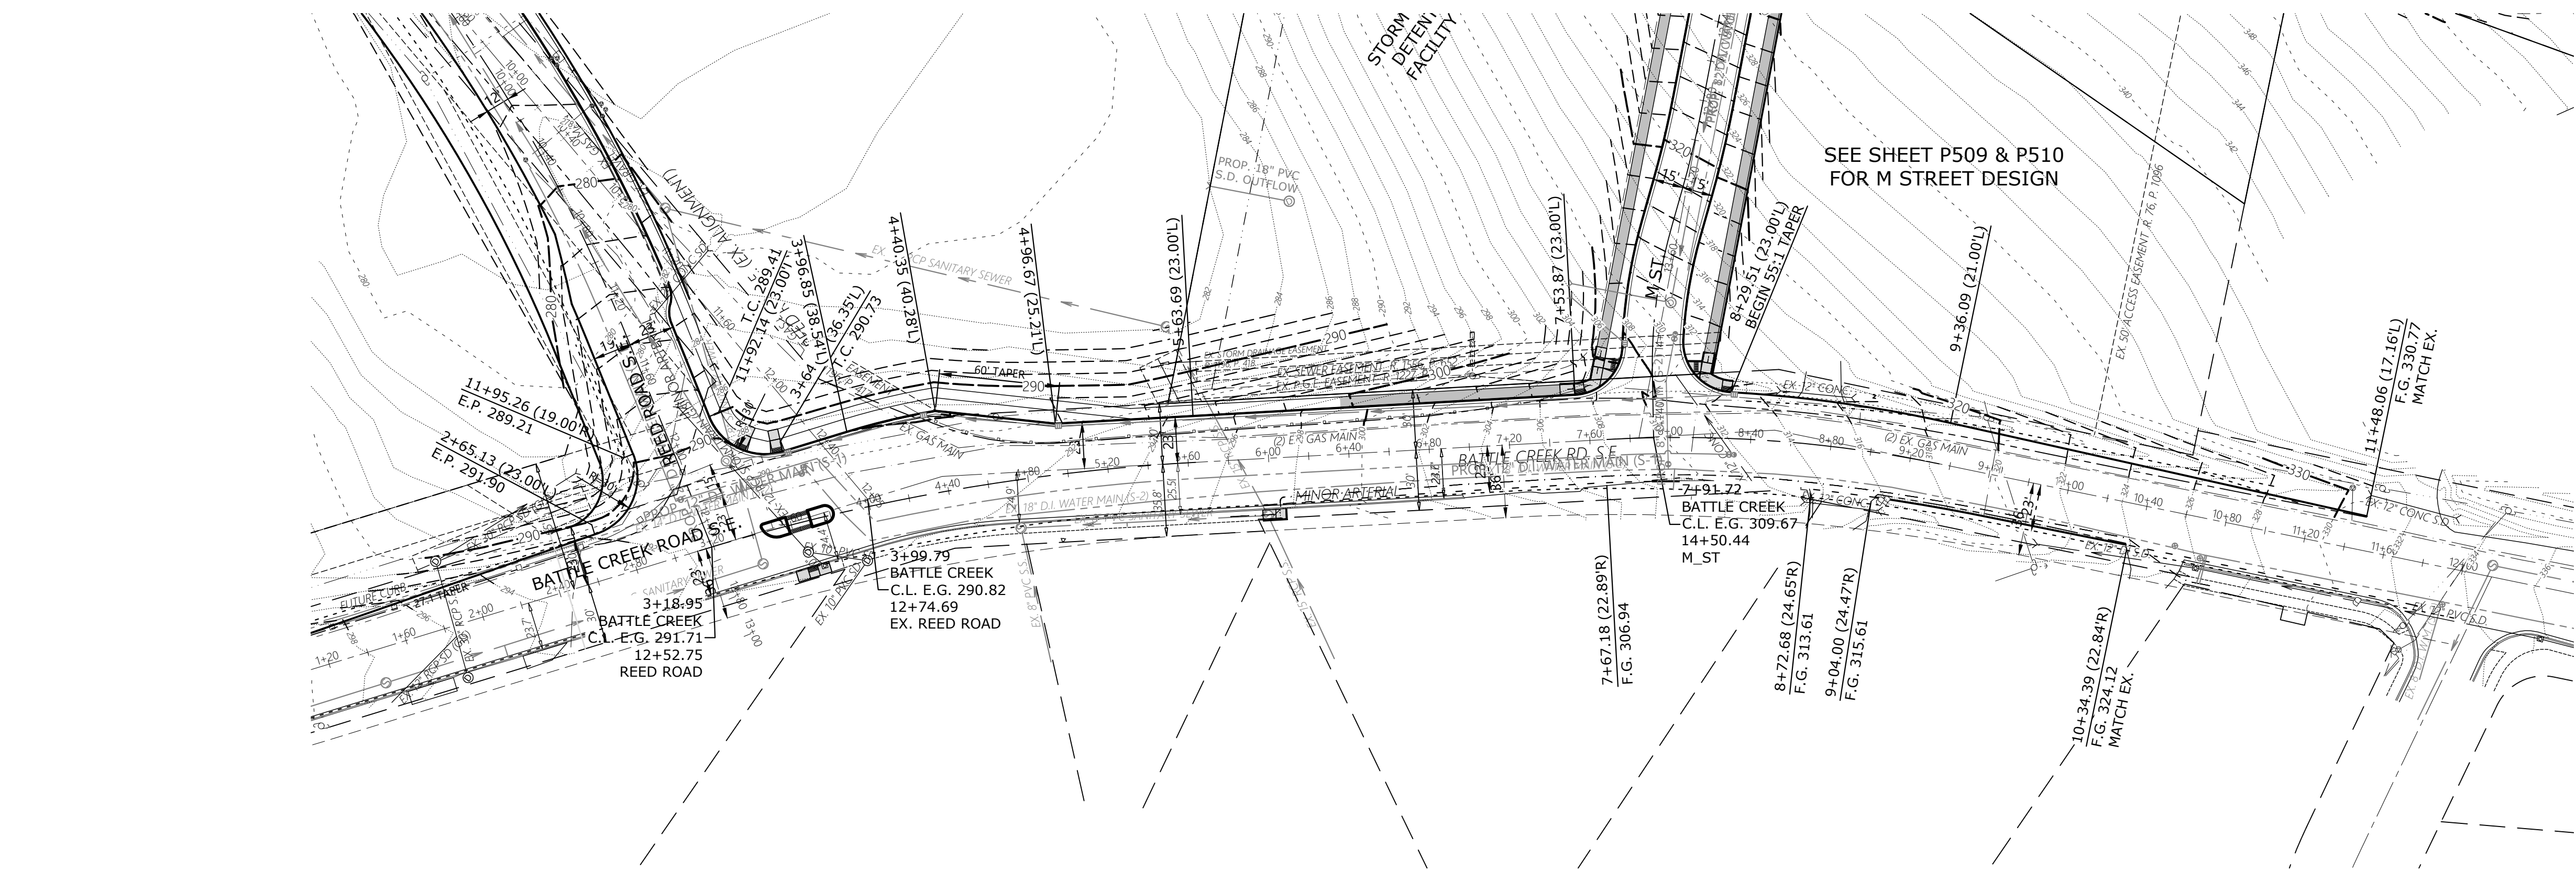

E.G. 309.9 C.L.	F.G. C.L.
E.G. 308.1 C.L.	F.G. C.L.
E.G. 306.2 C.L.	F.G. C.L.
E.G. 304.3 C.L.	F.G. C.L.
E.G. 304.37 C.L.	F.G. C.L.
E.G. 302.5 C.L.	F.G. C.L.
E.G. 300.8 C.L.	F.G. C.L.
E.G. 299.1 C.L.	F.G. C.L.
E.G. 299.24 C.L.	F.G. C.L.
E.G. 298.0 C.L.	F.G. C.L.
E.G. 298.05 C.L.	F.G. C.L.
E.G. 297.0 C.L.	F.G. C.L.
E.G. 296.0 C.L.	F.G. C.L.
E.G. 296.07 C.L.	F.G. C.L.
E.G. 295.0 C.L.	F.G. C.L.
E.G. 295.13 C.L.	F.G. C.L.
E.G. 294.2 C.L.	F.G. C.L.
E.G. 294.34 C.L.	F.G. C.L.
E.G. 293.7 C.L.	F.G. C.L.
E.G. 293.70 C.L.	F.G. C.L.
E.G. 293.2 C.L.	F.G. C.L.
E.G. 293.16 C.L.	F.G. C.L.
E.G. 292.6 C.L.	F.G. C.L.
E.G. 292.63 C.L.	F.G. C.L.
E.G. 292.2 C.L.	F.G. C.L.
E.G. 292.09 C.L.	F.G. C.L.
E.G. 291.7 C.L.	F.G. C.L.
E.G. 291.55 C.L.	F.G. C.L.
E.G. 291.2 C.L.	F.G. C.L.
E.G. 291.05 C.L.	F.G. C.L.
E.G. 290.9 C.L.	F.G. C.L.
E.G. 290.73 C.L.	F.G. C.L.
E.G. 290.8 C.L.	F.G. C.L.
E.G. 290.60 C.L.	F.G. C.L.
E.G. 290.8 C.L.	F.G. C.L.
E.G. 290.50 C.L.	F.G. C.L.
E.G. 291.0 C.L.	F.G. C.L.
E.G. 290.40 C.L.	F.G. C.L.
E.G. 291.0 C.L.	F.G. C.L.
E.G. 290.36 C.L.	F.G. C.L.
E.G. 291.2 C.L.	F.G. C.L.
E.G. 290.61 C.L.	F.G. C.L.
E.G. 291.6 C.L.	F.G. C.L.
E.G. 291.16 C.L.	F.G. C.L.
E.G. 292.3 C.L.	F.G. C.L.
E.G. 292.00 C.L.	F.G. C.L.
E.G. 293.1 C.L.	F.G. C.L.
E.G. 292.90 C.L.	F.G. C.L.
E.G. 294.1 C.L.	F.G. C.L.
E.G. 293.88 C.L.	F.G. C.L.
E.G. 295.1 C.L.	F.G. C.L.
E.G. 296.0 C.L.	F.G. C.L.
E.G. 296.20 C.L.	F.G. C.L.
E.G. 297.1 C.L.	F.G. C.L.
E.G. 298.2 C.L.	F.G. C.L.
E.G. 298.3 C.L.	F.G. C.L.
E.G. 298.60 C.L.	F.G. C.L.
E.G. 299.5 C.L.	F.G. C.L.
E.G. 300.9 C.L.	F.G. C.L.
E.G. 302.3 C.L.	F.G. C.L.
E.G. 302.22 C.L.	F.G. C.L.
E.G. 302.5 C.L.	F.G. C.L.
E.G. 303.55 C.L.	F.G. C.L.
E.G. 304.8 C.L.	F.G. C.L.
E.G. 305.02 C.L.	F.G. C.L.
E.G. 306.2 C.L.	F.G. C.L.
E.G. 307.5 C.L.	F.G. C.L.
E.G. 306.60 C.L.	F.G. C.L.
E.G. 308.20 C.L.	F.G. C.L.
E.G. 308.8 C.L.	F.G. C.L.
E.G. 309.80 C.L.	F.G. C.L.
E.G. 310.0 C.L.	F.G. C.L.
E.G. 311.40 C.L.	F.G. C.L.
E.G. 311.3 C.L.	F.G. C.L.
E.G. 313.00 C.L.	F.G. C.L.
E.G. 312.5 C.L.	F.G. C.L.
E.G. 314.20 C.L.	F.G. C.L.
E.G. 313.8 C.L.	F.G. C.L.
E.G. 315.40 C.L.	F.G. C.L.
E.G. 315.0 C.L.	F.G. C.L.
F.G. C.L.	F.G. C.L.
E.G. 316.2 C.L.	F.G. C.L.
F.G. C.L.	F.G. C.L.
E.G. 317.4 C.L.	F.G. C.L.
F.G. C.L.	F.G. C.L.
E.G. 318.6 C.L.	F.G. C.L.
F.G. C.L.	F.G. C.L.
E.G. 319.8 C.L.	F.G. C.L.
F.G. C.L.	F.G. C.L.
E.G. 321.0 C.L.	F.G. C.L.
F.G. C.L.	F.G. C.L.
E.G. 322.2 C.L.	F.G. C.L.
F.G. C.L.	F.G. C.L.
E.G. 323.5 C.L.	F.G. C.L.
F.G. C.L.	F.G. C.L.
E.G. 324.8 C.L.	F.G. C.L.
F.G. C.L.	F.G. C.L.
E.G. 325.5 C.L.	F.G. C.L.
F.G. C.L.	F.G. C.L.
E.G. 326.0 C.L.	F.G. C.L.
F.G. C.L.	F.G. C.L.
E.G. 327.2 C.L.	F.G. C.L.
F.G. C.L.	F.G. C.L.
E.G. 328.4 C.L.	F.G. C.L.
F.G. C.L.	F.G. C.L.
E.G. 329.5 C.L.	F.G. C.L.
F.G. C.L.	F.G. C.L.
E.G. 330.6 C.L.	F.G. C.L.
F.G. C.L.	F.G. C.L.
E.G. 331.7 C.L.	F.G. C.L.
F.G. C.L.	F.G. C.L.
E.G. 332.8 C.L.	F.G. C.L.
F.G. C.L.	F.G. C.L.
E.G. 333.9 C.L.	F.G. C.L.
F.G. C.L.	F.G. C.L.

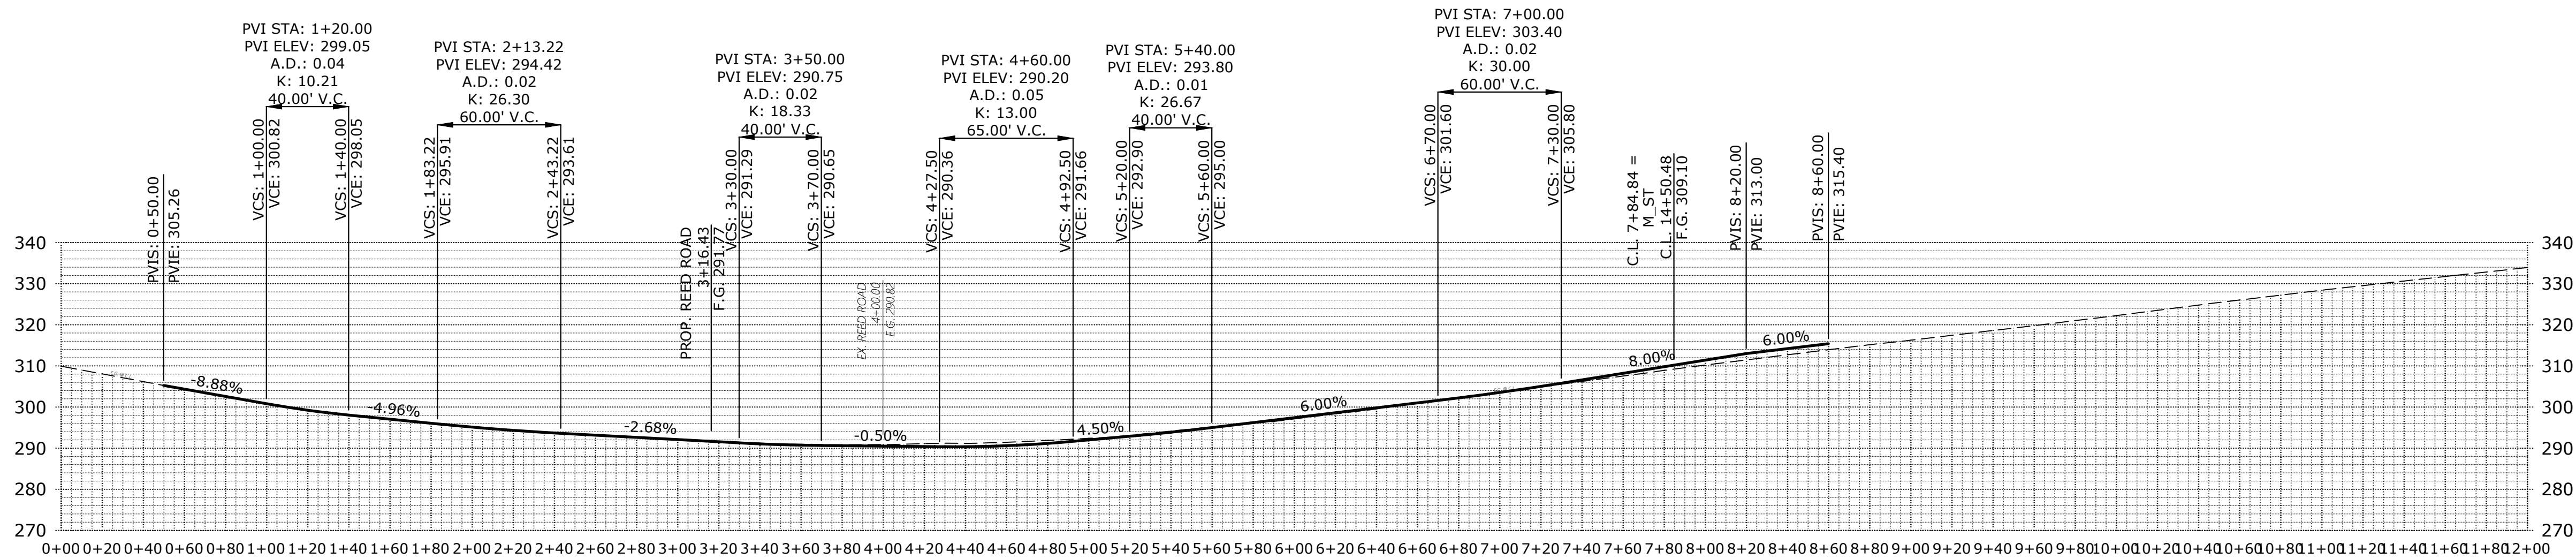

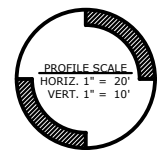

ENGINEERING SERVICES, INC.
1155 13th ST. S.E. SALEM, OR. 97302
PH. (503) 363-5277 FAX. (503) 366-5660
www.mtengr.com office@mtengr.com

STREET
IMPROVEMENTS

COBURN GRAND VIEW
ESTATES

NO CHANGES, MODIFICATIONS
OR RETRACTIONS SHALL BE
MADE TO THESE DRAWINGS
WITHOUT WRITTEN
AUTHORIZATION FROM THE
DESIGN ENGINEER.

DIMENSIONS & NOTES TAKE
PRECEDENCE OVER
GRAPHICAL REPRESENTATION.

Design: M.D.G.
Drawn: P.H.S.
Checked: J.J.G.
Date: JUNE 2018
Scale: AS SHOWN
As-Built: ----



EXPIRES: 06-30-2023
JOB # 6234

P515