


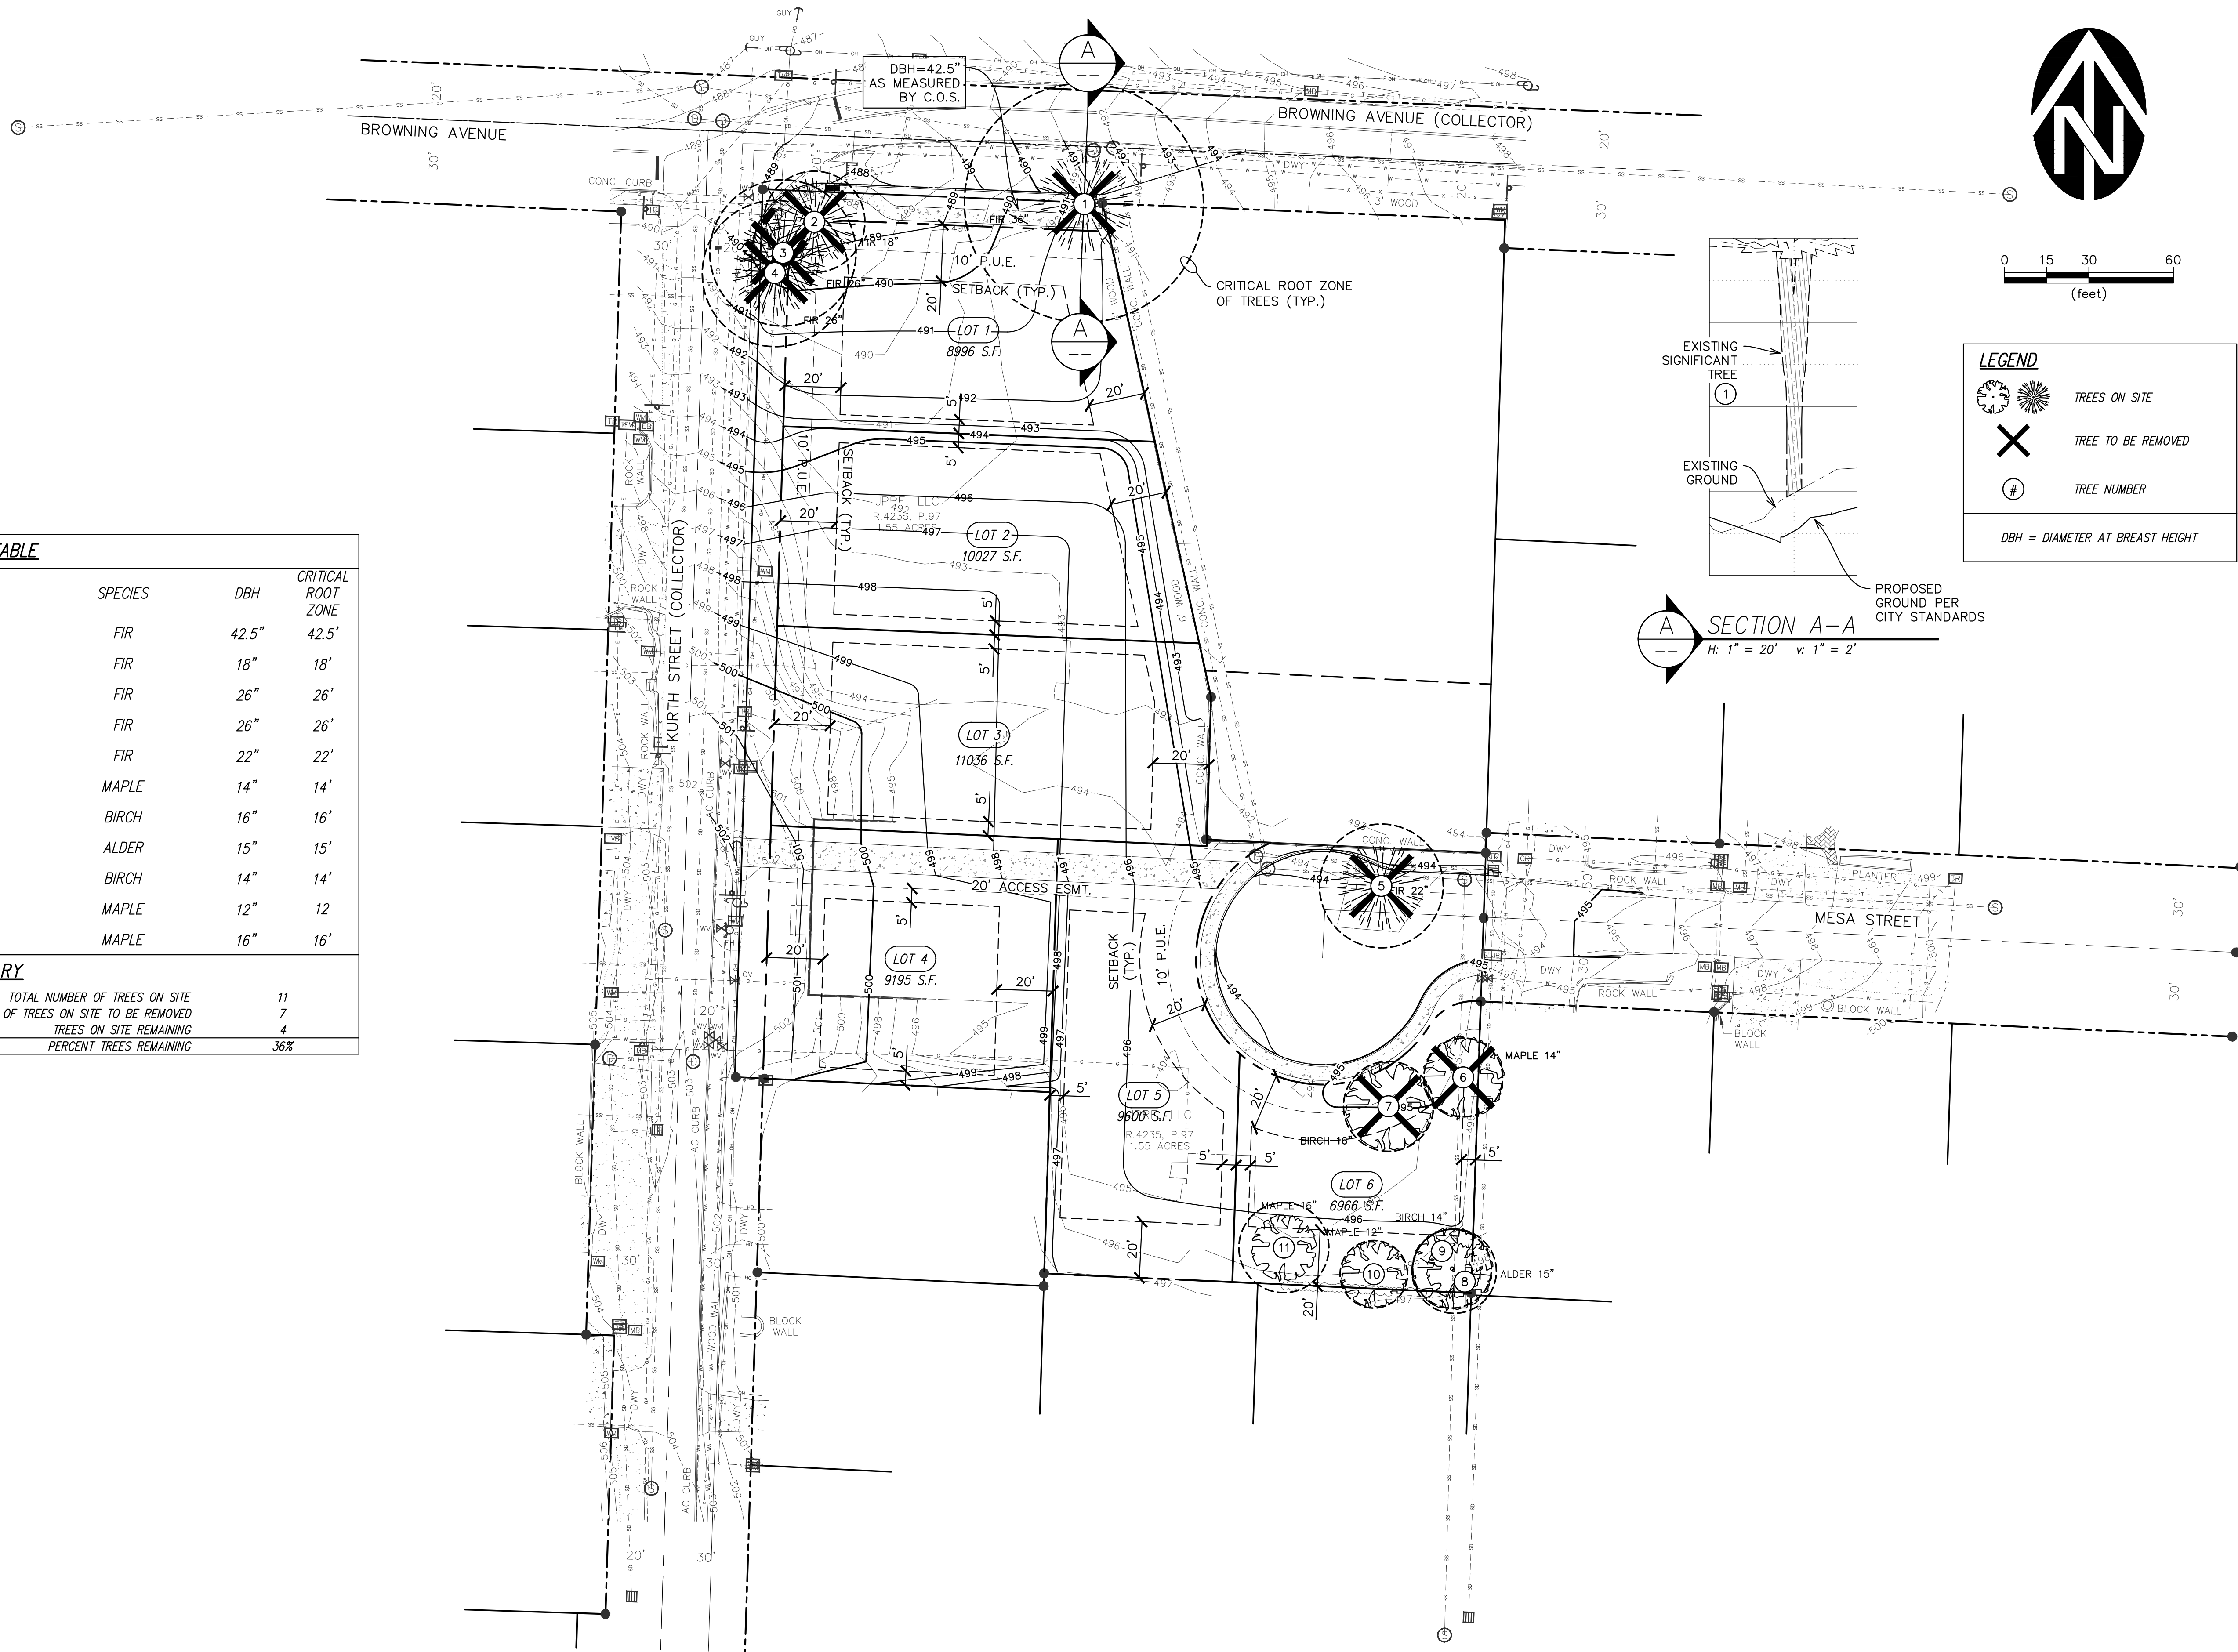

TREE TABLE			
NO.	SPECIES	DBH	CRITICAL ROOT ZONE
1	FIR	42.5"	42.5'
2	FIR	18"	18'
3	FIR	26"	26'
4	FIR	26"	26'
5	FIR	22"	22'
6	MAPLE	14"	14'
7	BIRCH	16"	16'
8	ALDER	15"	15'
9	BIRCH	14"	14'
10	MAPLE	12"	12'
11	MAPLE	16"	16'
SUMMARY			
TOTAL NUMBER OF TREES ON SITE		11	
NUMBER OF TREES ON SITE TO BE REMOVED		7	
TREES ON SITE REMAINING		4	
PERCENT TREES REMAINING		36%	

VERIFIED SCALE
BAR IS ONE INCH ON
ORIGINAL DRAWING
IF NOT ONE INCH ON
SCALE, SCALE ACCURATELY

DATE: 08/2022

NO. 1

DATE

DESCRIPTION

BY

REVIEW

PROFESSIONAL ENGINEER
REG. NO. 12,345
WILLIAM J. KELLS

WESTTECH ENGINEERING, INC.

CONSULTING ENGINEERS AND PLANNERS

3841 Fairview Industrial Dr. S.E., Suite 100, Salem, OR 97302

Phone: (503) 585-2474 Fax: (503) 585-3986

E-mail: westtech@westtech-eng.com

CHARLES WEATHERS

KURTH STREET SUBDIVISION

SITE TREE CONSERVATION PLAN

DRAWING

C-2

JOB NUMBER

3362.0000