
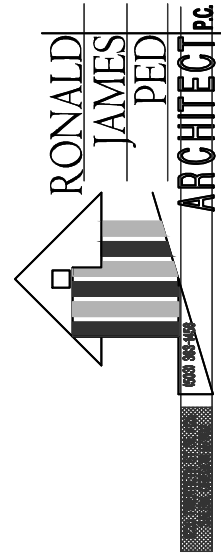
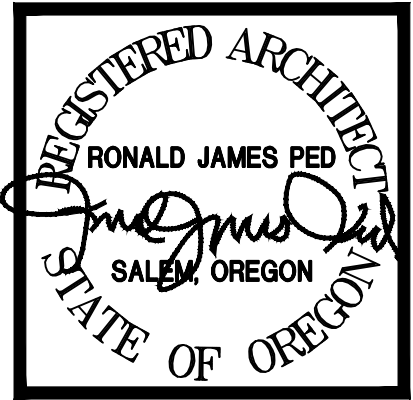


P:\2159 Servando Garcia 17th and Oak apts\SPR-3\SPR-3 rev.dwg, SPR-7, 9/12/2022 4:12:52 PM, Andy, 1:1

1

FRONT LOADER
CONTAINER ENCLOSURE

SCALE: 1/4"=1'-0"

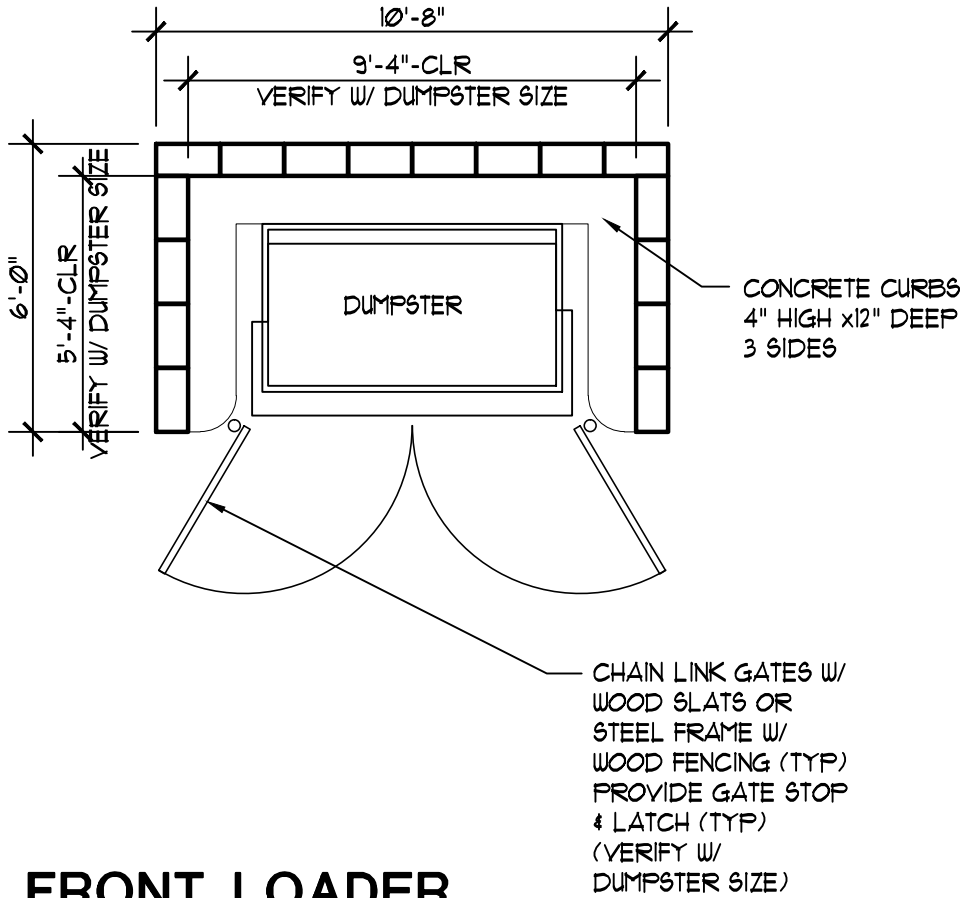

NEW APARTMENTS FOR:
SARVANDO GARCIA
17th and OAK, SALEM OR 97301

DATE: 9-9-2021
DRAWN: AK
JOB NO.: 2159
SPR-7